



**PLAN**

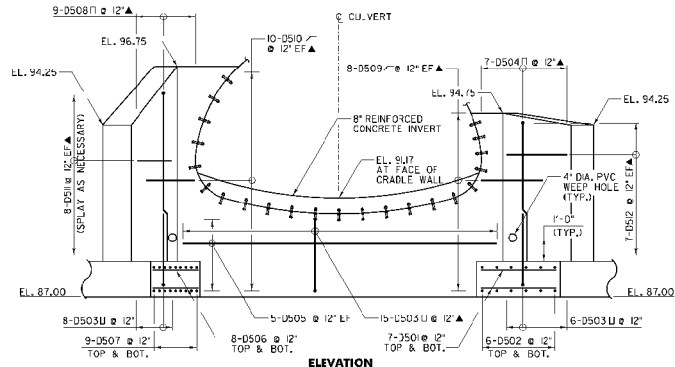

**ELEVATION**

**OUTLET CRADLE WALL**

SCALE: 1/2" = 1'-0"

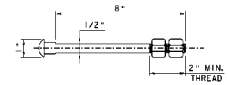

**GALVANIZED ANCHOR BOLT**  
 NTS

NOTE:  
 ANCHOR BOLTS SHALL BE 1/2" DIA. x 8" WITH TWO HEXAGONAL NUTS. MATERIALS SHALL MEET THE REQUIREMENTS OF SUBSECTION 714.04 OF THE STANDARD SPECIFICATIONS FOR CONSTRUCTION AND SHALL BE GALVANIZED IN ACCORDANCE WITH AASHTO M 232a/M 232. COST SHALL BE INCIDENTA. TO THEM 300.640 SPECIAL PROVISION (REINFORCED CONCRETE INVERT).

<b>LEGEND</b>	
EF	= EACH FACE
▲	= CUT TO FIT IN FIELD



PROJECT NAME:	WINHALL
PROJECT NUMBER:	STP_CULV(22)
FILE NAME:	...arowing208998cradledets.dwg
DATE:	1/5/2011
PROJECT LEADER:	C. BOSQUE
DRAWN BY:	J. SOTER
DESIGNED BY:	T. KNOCH
CHECKED BY:	M. CHENETTE
<b>CRADLE WALL DETAILS 2</b>	SHEET 18 OF 21