



30.0" across sides 1.9" Radius, 0.8" Border, 0.5" Indent, Black on Yellow;
 "WATCH FOR" B specified length; "TURNING" B;
 "VEHICLES" B;

VW

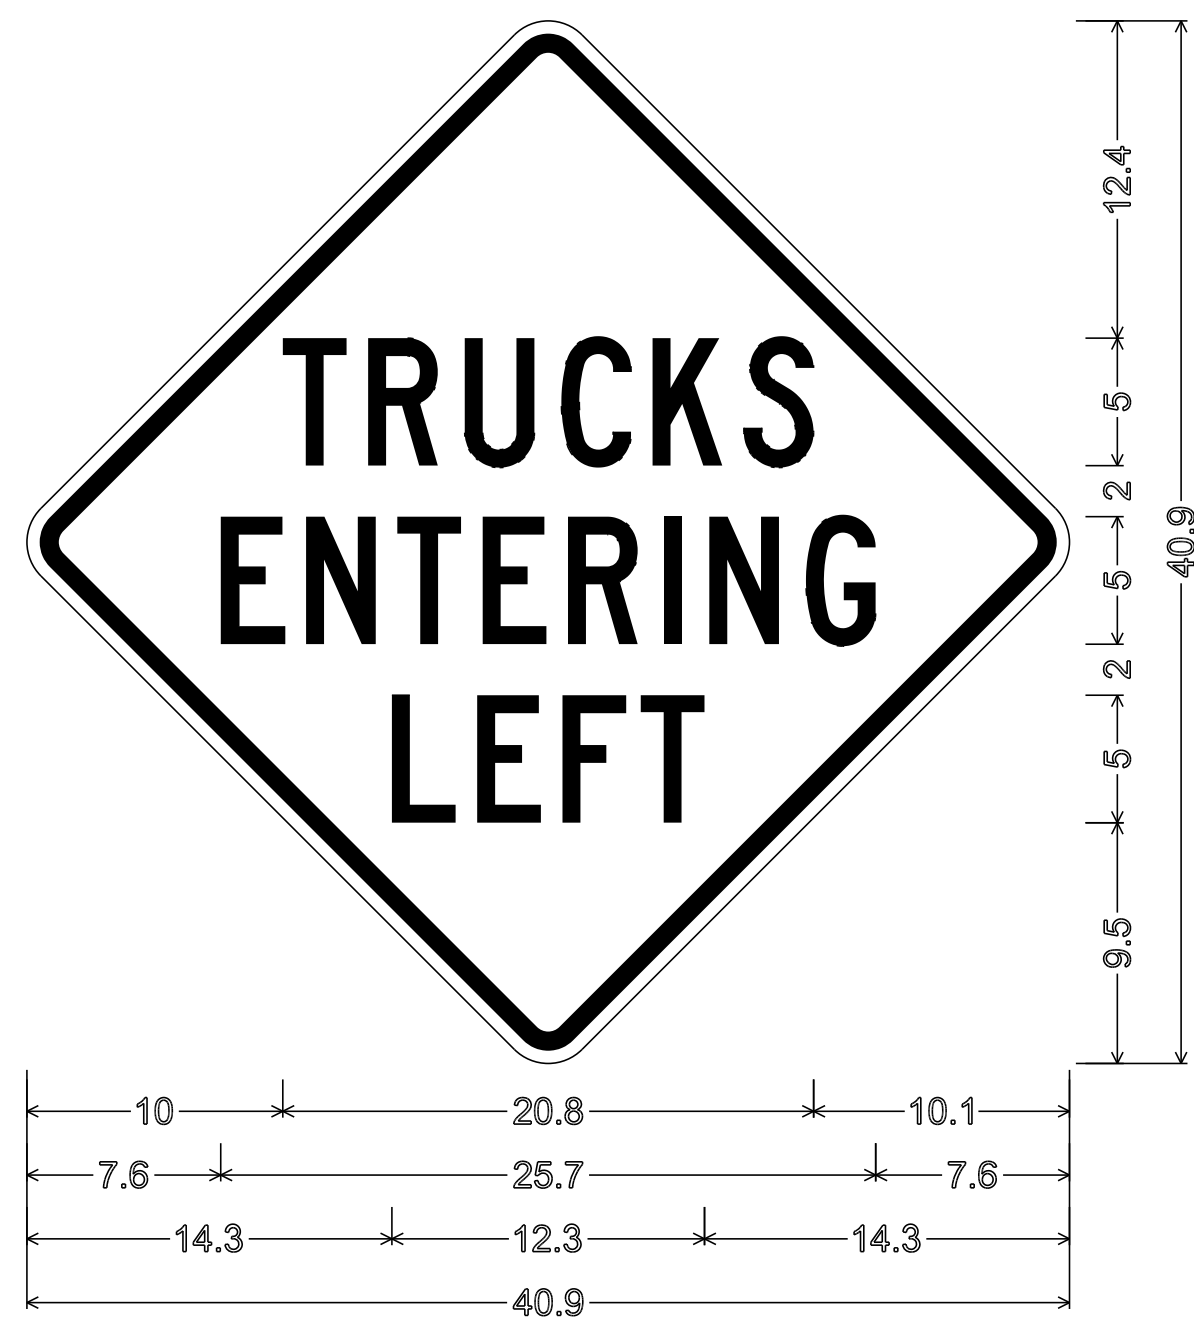


30.0" across sides 1.9" Radius, 0.8" Border, 0.5" Indent, Black on Yellow;
 "TRUCKS" C; "ENTERING" C; "LEFT" C;

VW

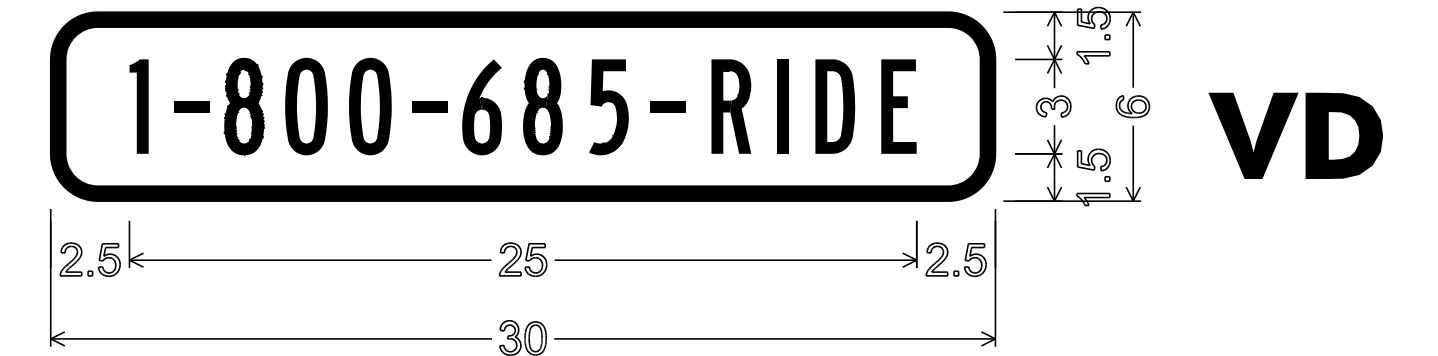


1.5" Radius, 0.5" Border, White on Green;
 "1-800-685-RIDE" B specified length;

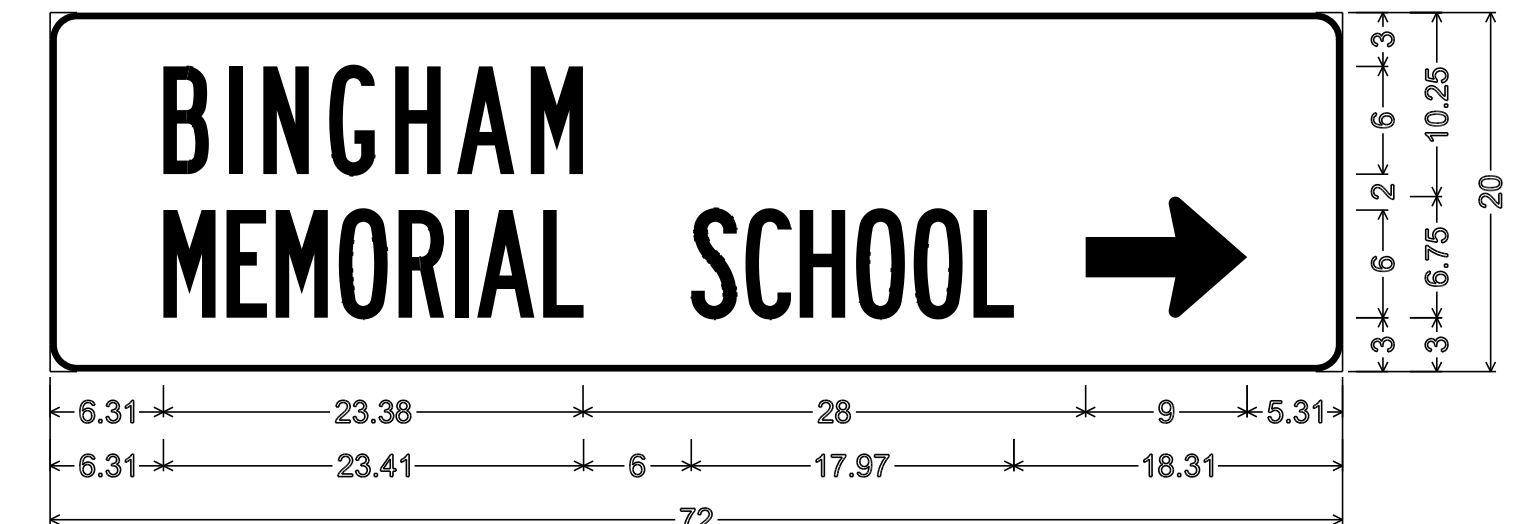


1.50" Radius, 0.38" Border, White on Green;
 "BINGHAM" B specified length; "MEMORIAL SCHOOL" B specified length;
 Standard Arrow Custom 9.00" X 6.75" 0";

D E R

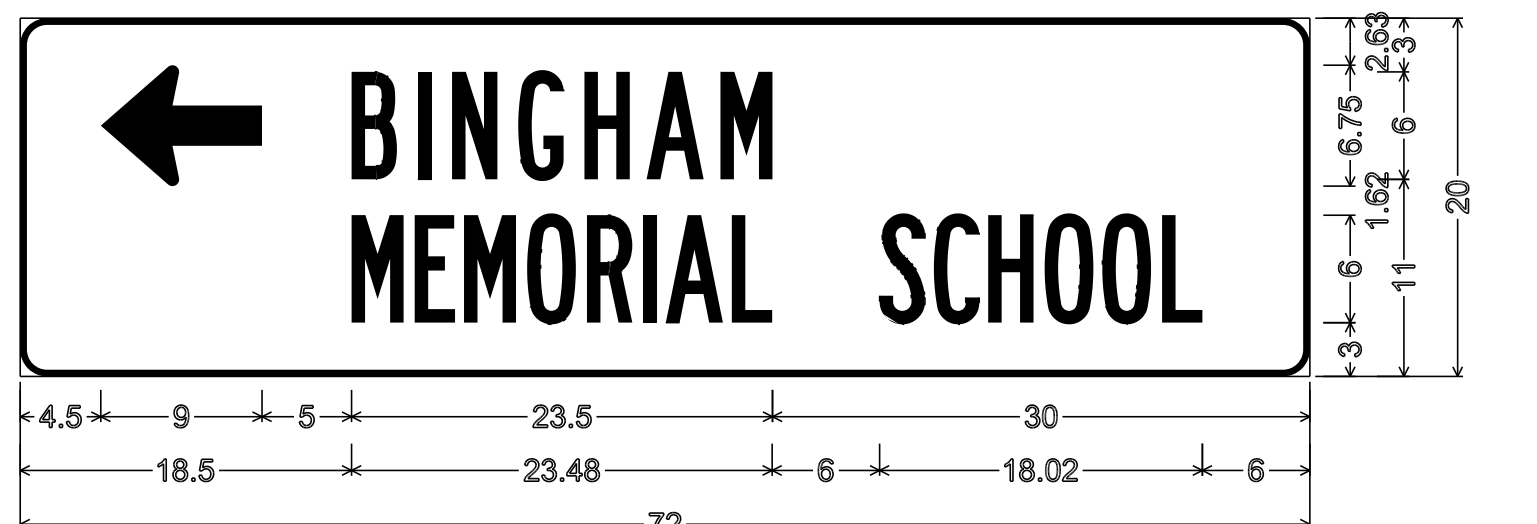


1.50" Radius, 0.38" Border, White on Green;
 Standard Arrow Custom 9.00" X 6.75" 180"; "BINGHAM" B specified length;
 "MEMORIAL SCHOOL" B specified length;

D E L

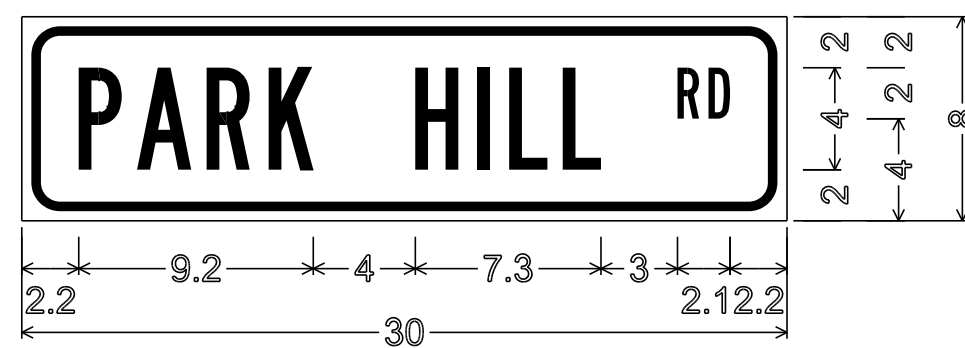

1.5" Radius, 0.4" Border, 0.4" Indent, Black on Yellow;
 "PARK HILL" B; "RD" B;

W

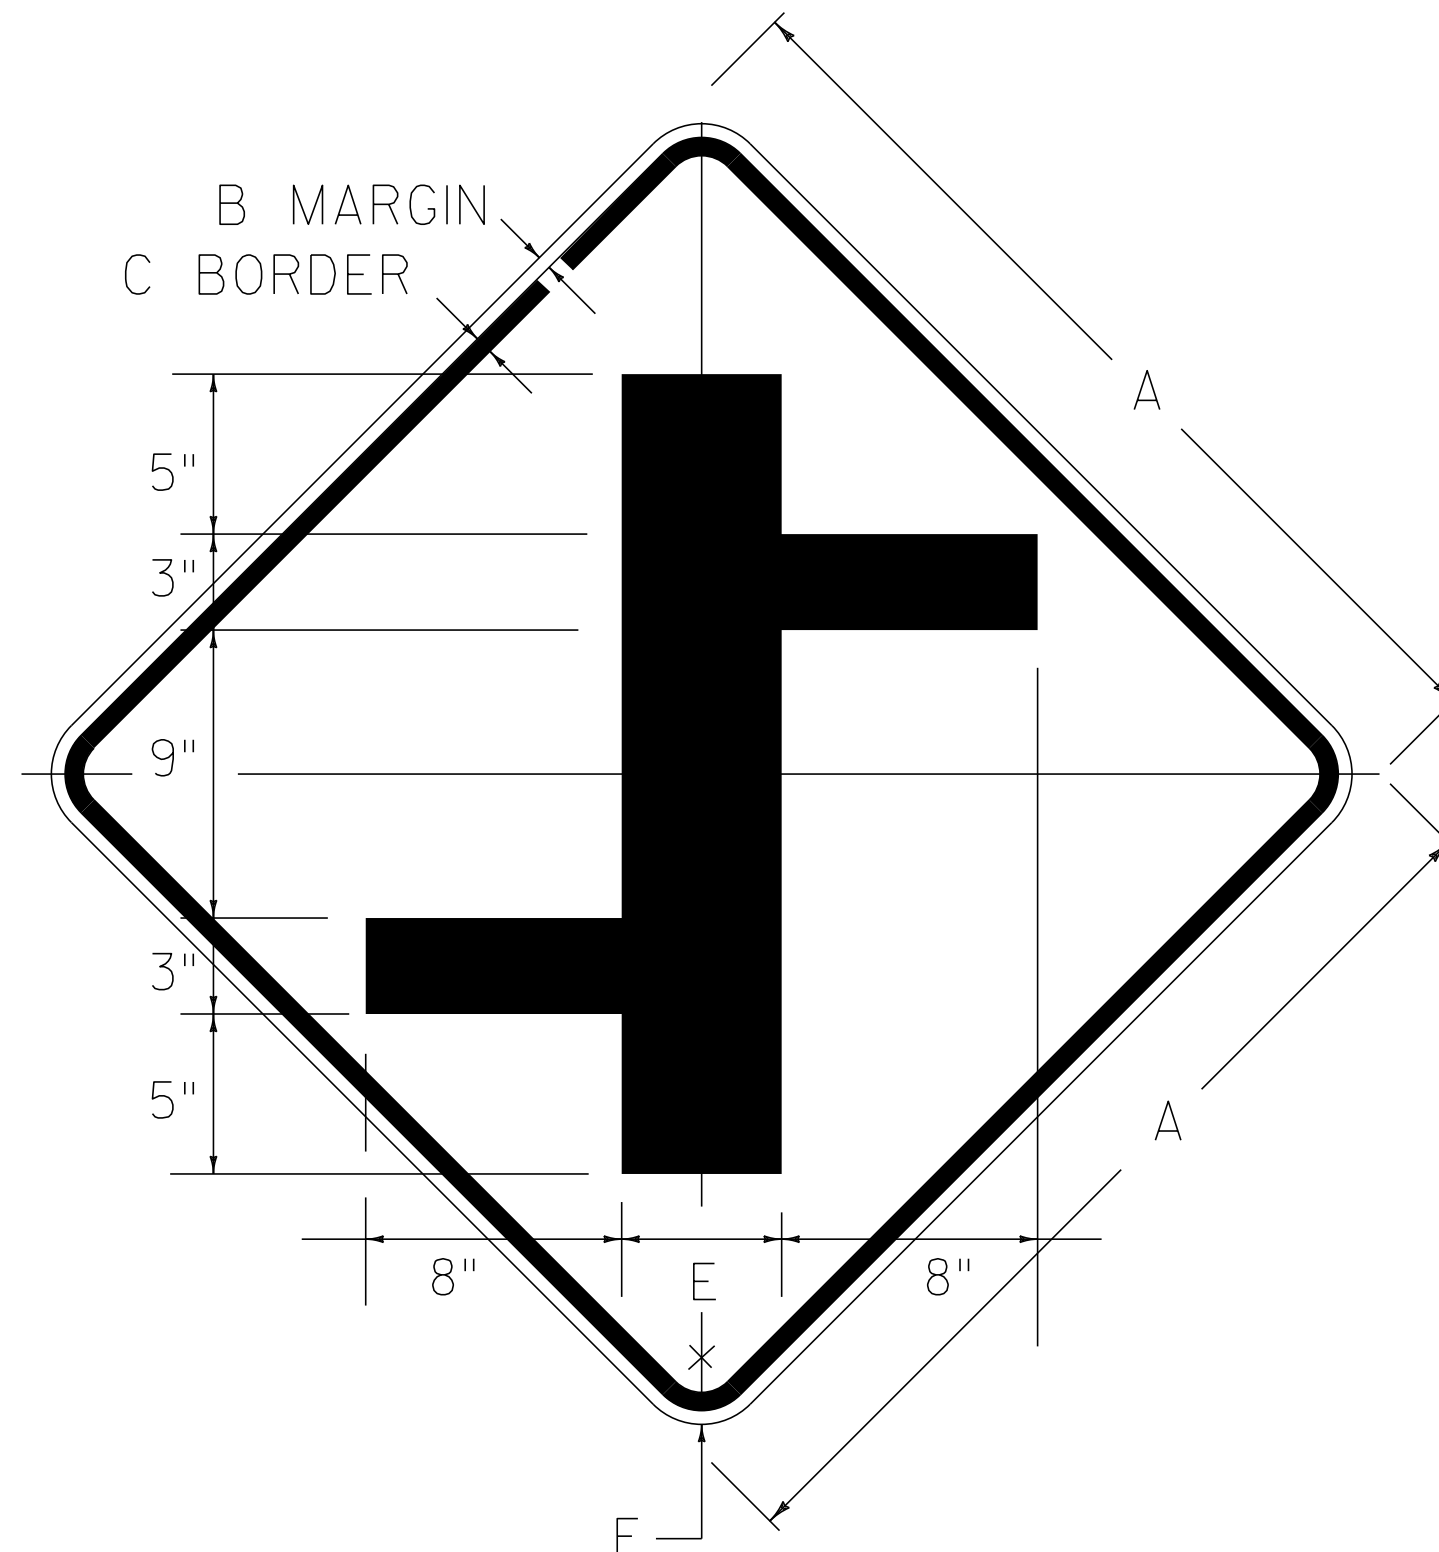

VW ME

REFER TO THE STANDARD HIGHWAY SIGN BOOK
 SIGN DETAIL W2-1 FOR CONVENTIONAL ROAD
 DIMENSIONS THAT CORRESPOND TO THE LETTERS
 LABELED ON THIS SIGN DETAIL.

PROJECT NAME: SUDBURY-MIDDLEBURY
 PROJECT NUMBER: STPG SIGN (16)

FILE NAME: stpg sign16 plans.dgn
 PROJECT LEADER: N. AVERY
 DESIGNED BY: N. AVERY
 SIGN DETAILS 2

PLOT DATE: 22-JUL-2014 16:49
 DRAWN BY: ROADWAY
 CHECKED BY: A. GAMBLE
 SHEET 23 OF 45