


PLAN

SCALE 1" = 10'-0"

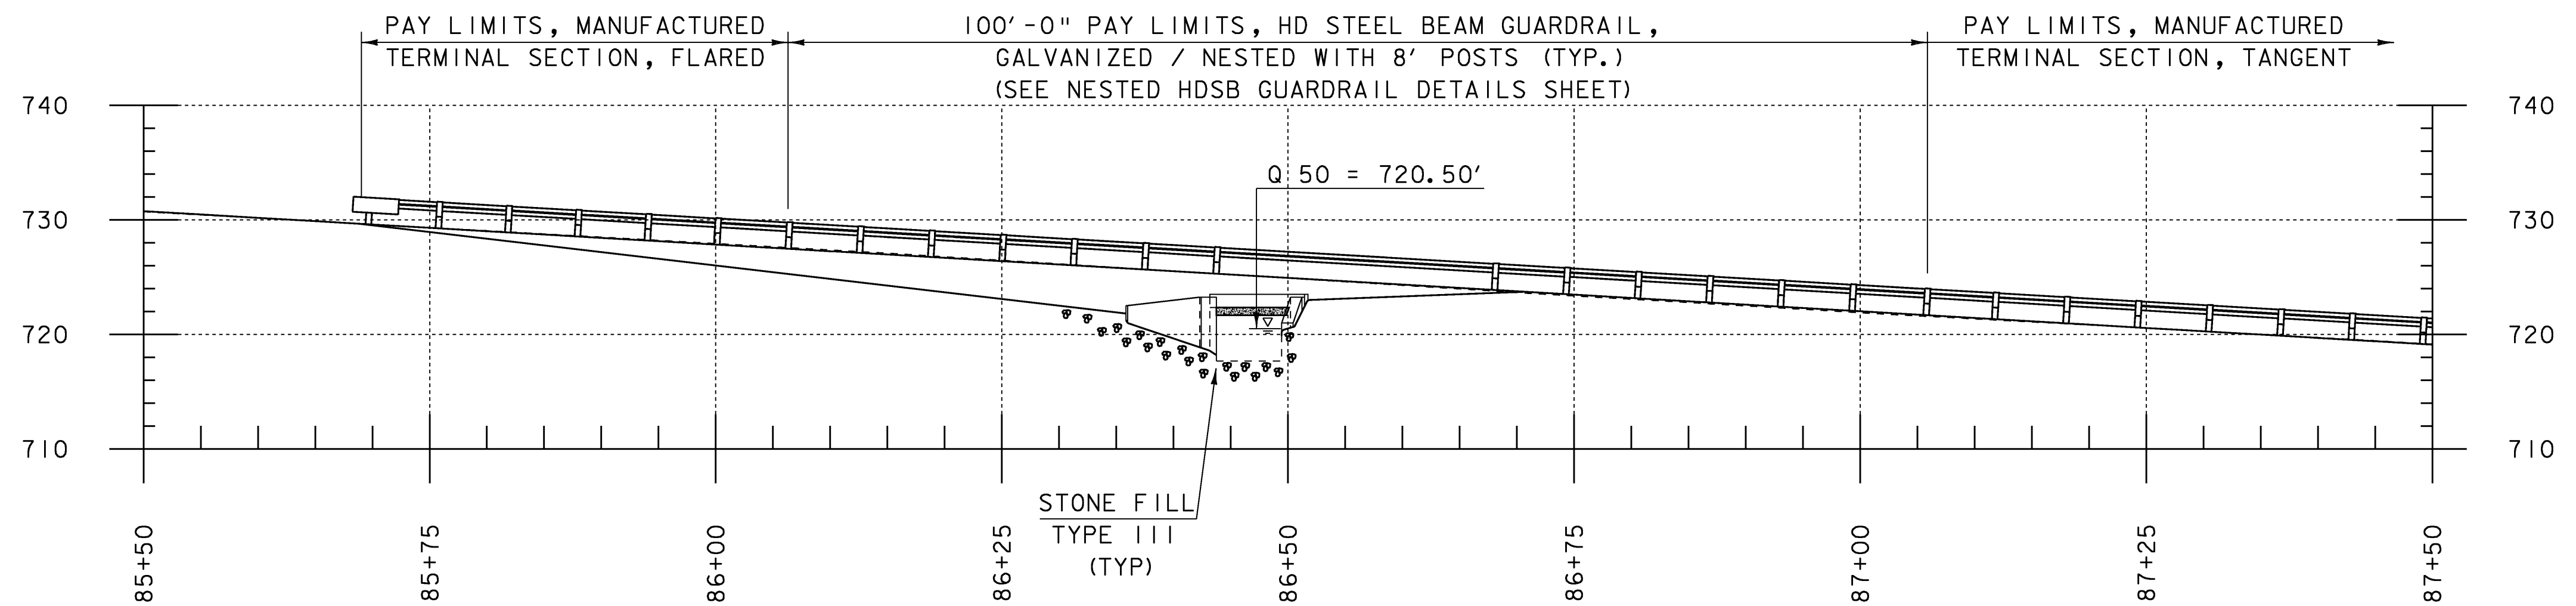

ELEVATION @ UPSTREAM FASCIA VIEW

SCALE 1" = 10'-0"

PROJECT NAME: FAIRLEE	PLOT DATE: 11-MAR-2009
PROJECT NUMBER: STP CULV (13)	DRAWN BY: L.J.STONE
FILE NAME: s08c060pe.dgn	CHECKED BY: E.L.RUSTAY
PROJECT LEADER: C.P.WILLIAMS	SHEET 10 OF 26
DESIGNED BY: L.J.STONE	
PLAN AND ELEVATION	