




**PLAN**

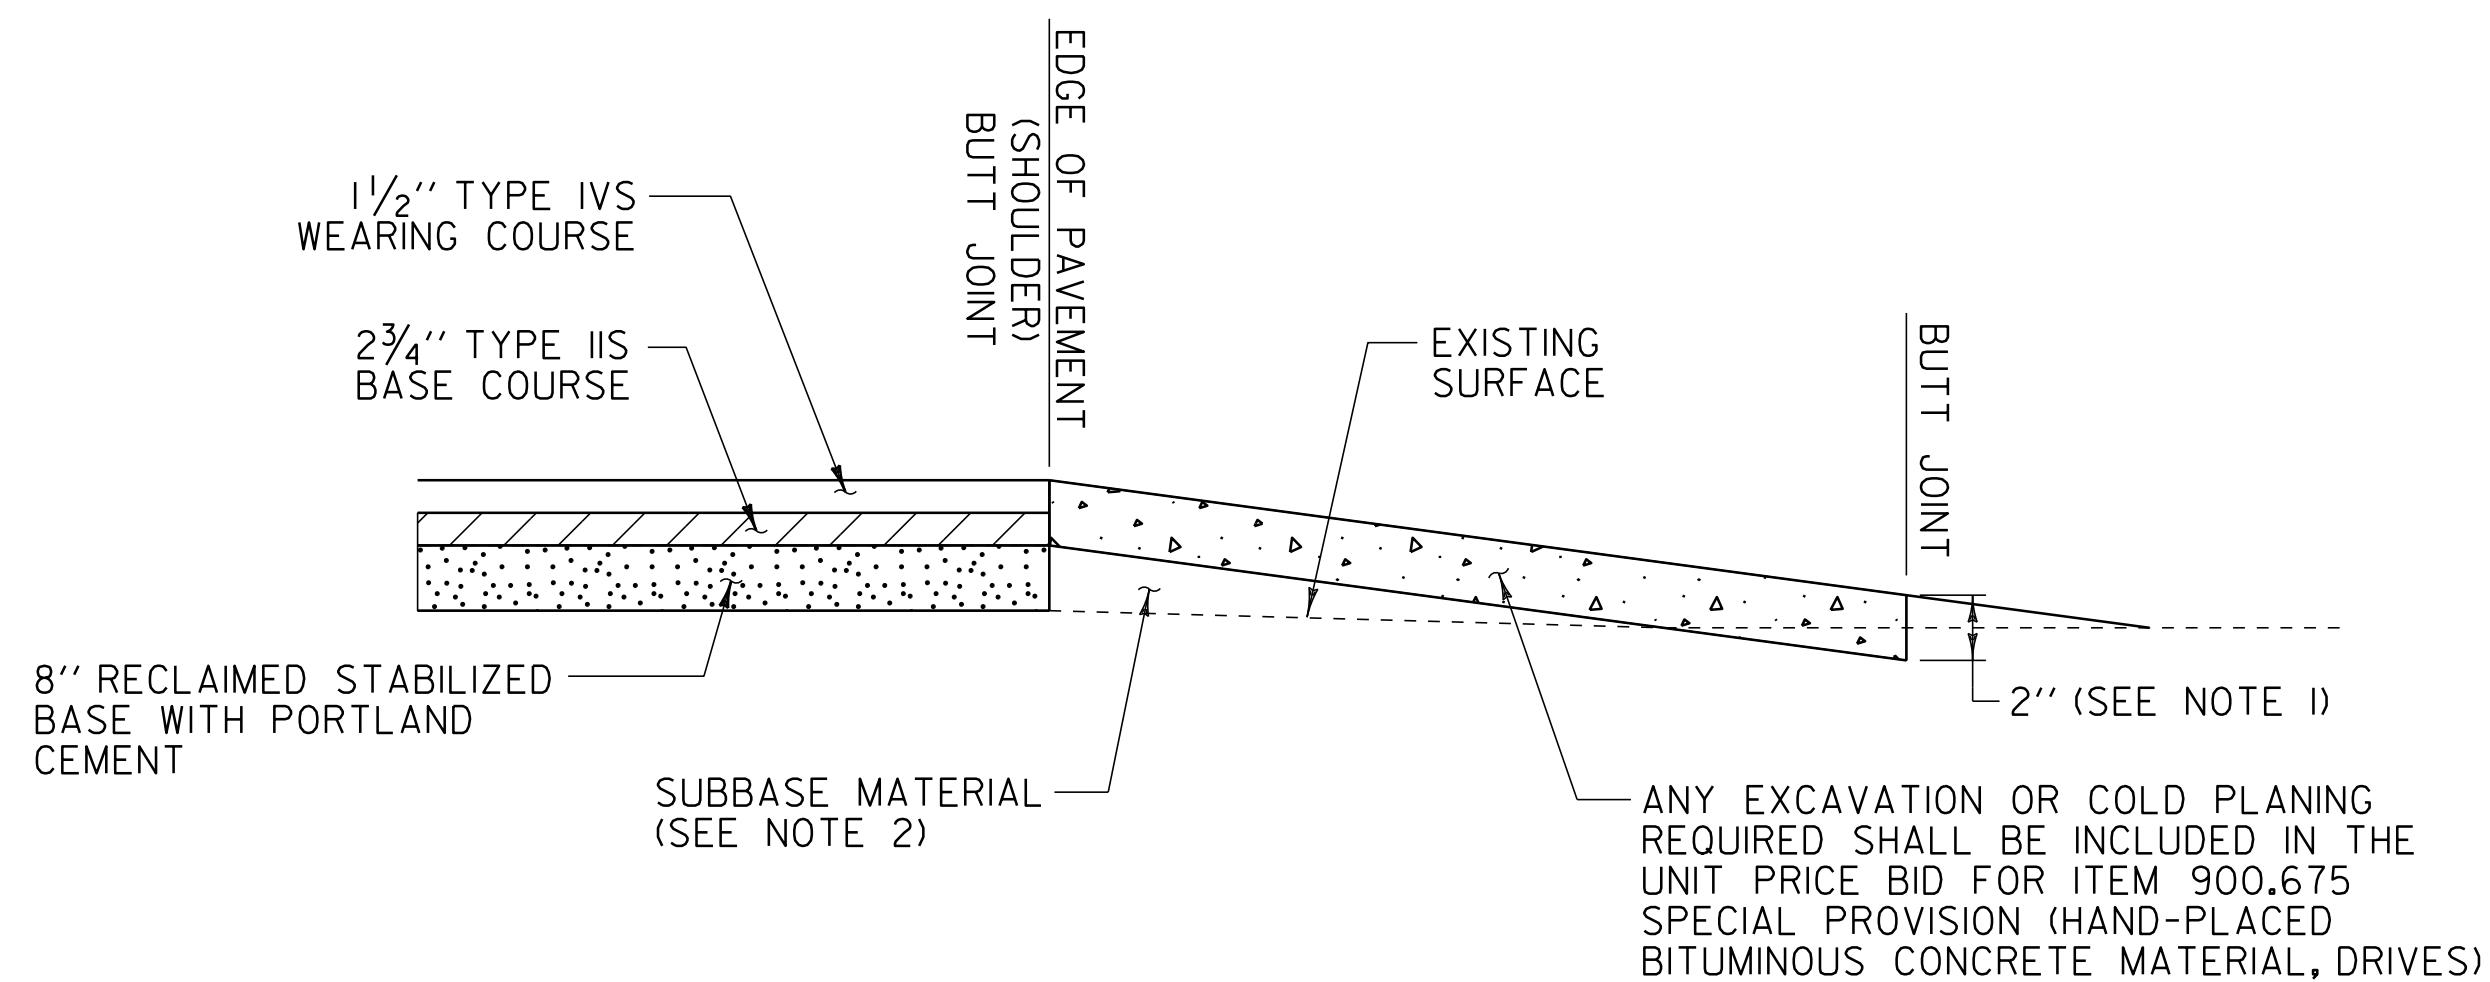

**SECTION A-A**  
FILL SECTION

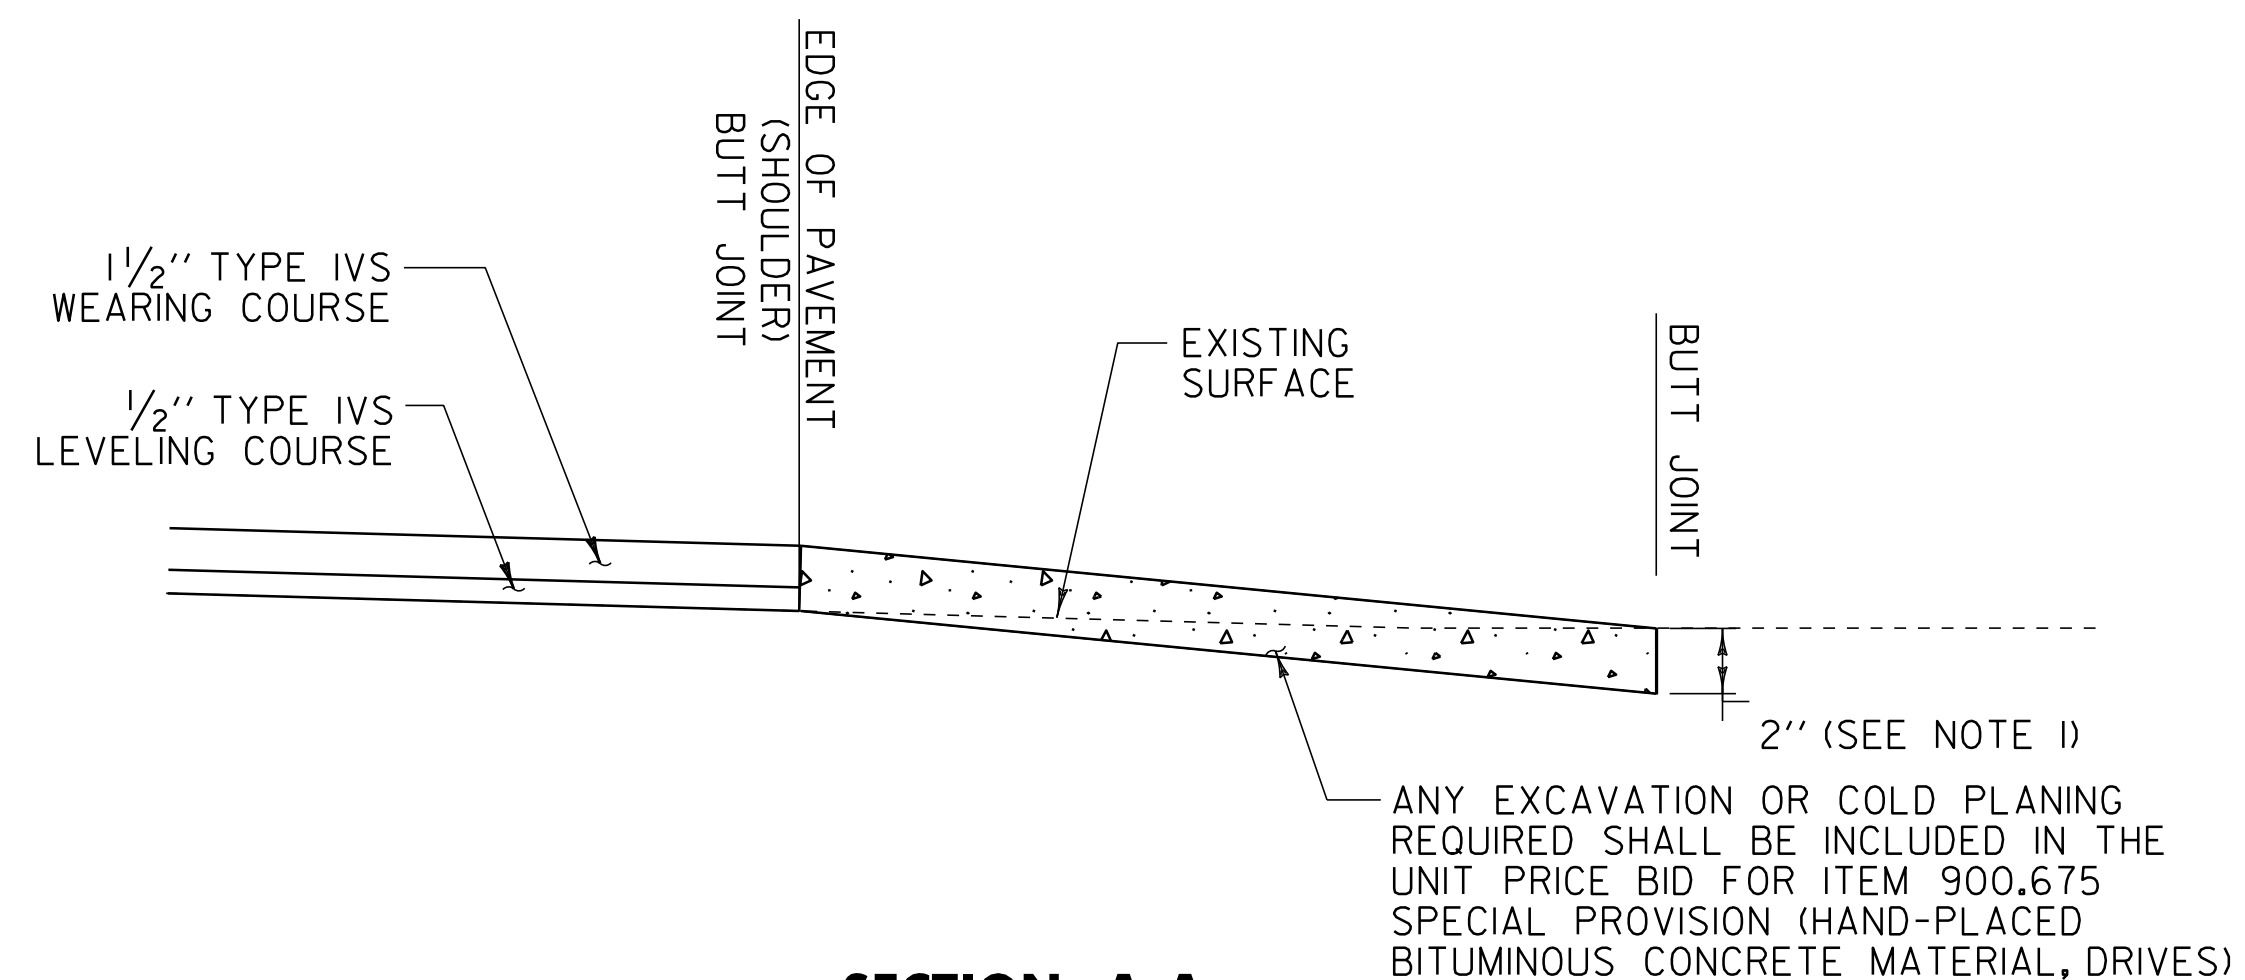


**SECTION A-A**  
OVERLAY AREAS

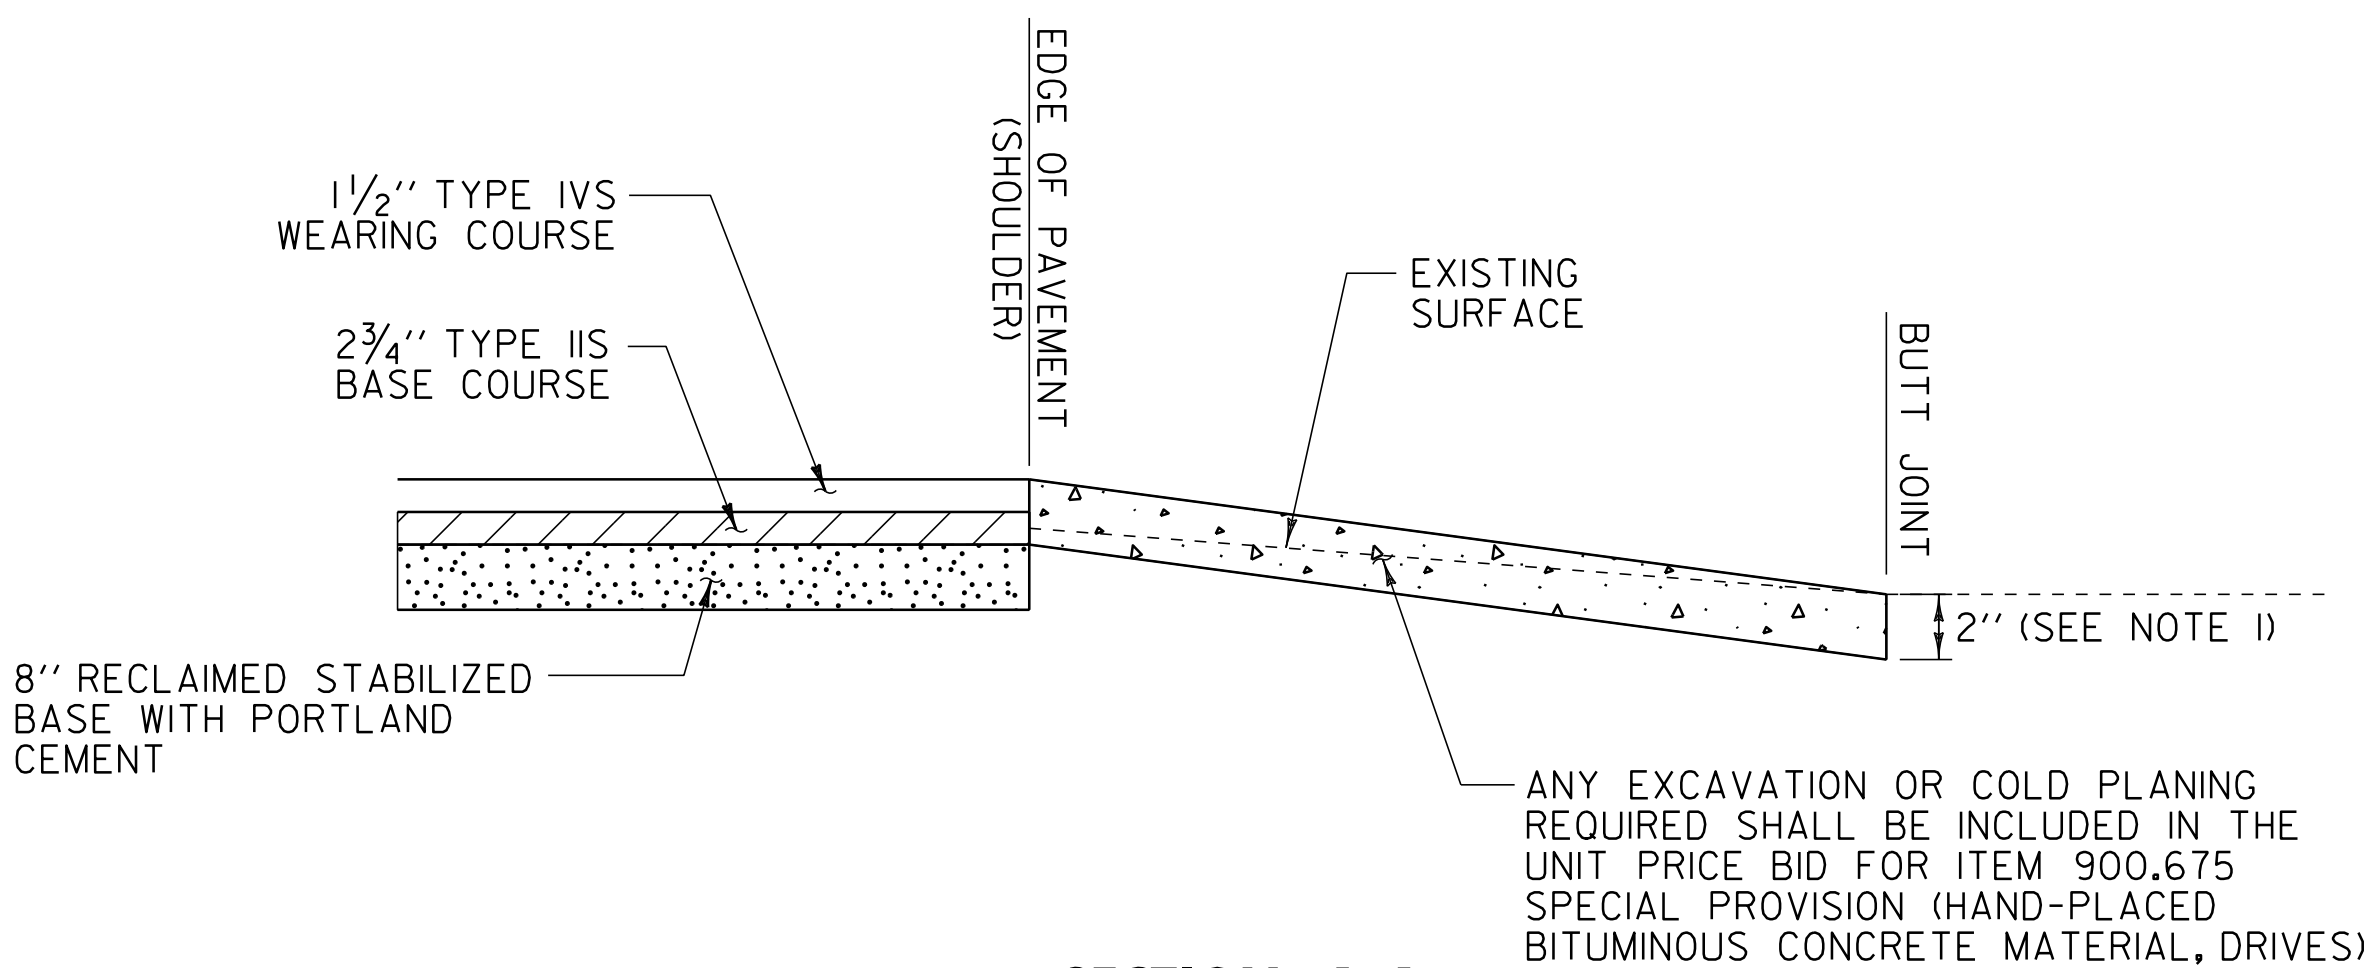

**SECTION A-A**  
CUT SECTION

**RECLAIM AREAS**

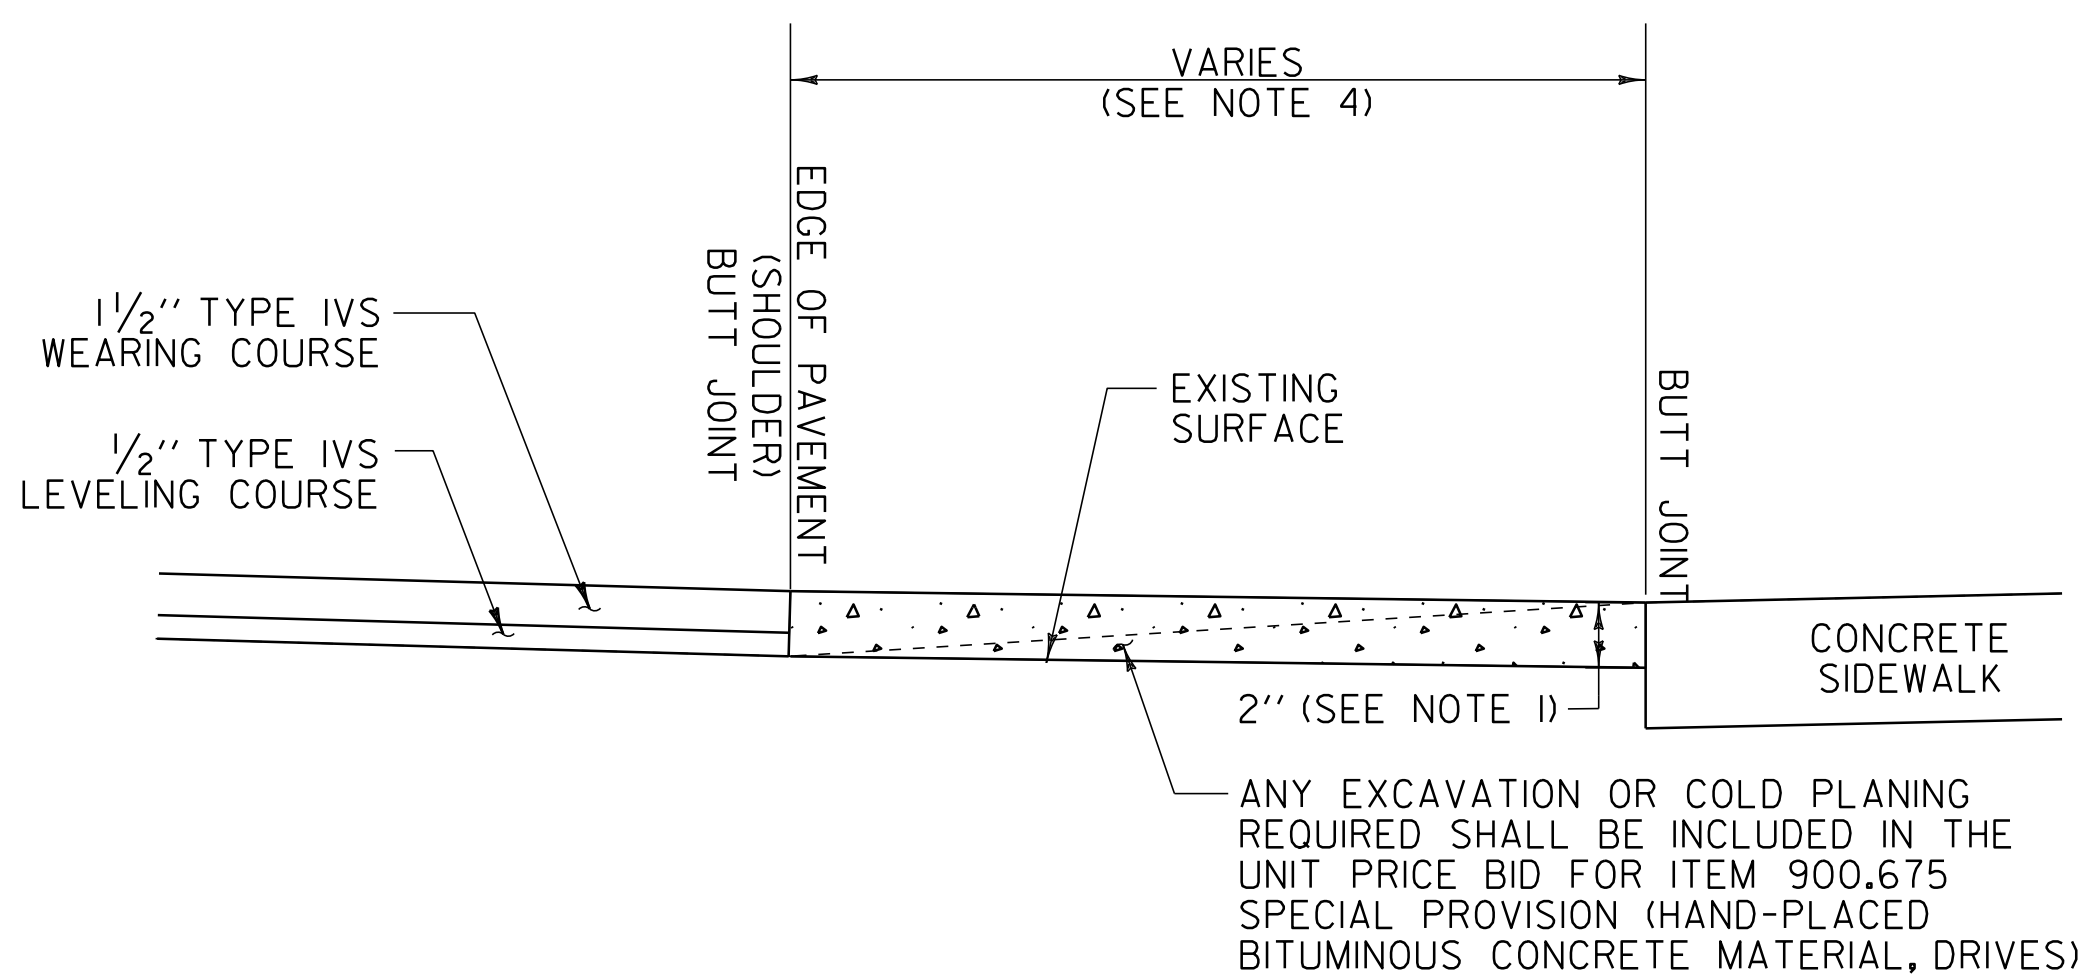


**SECTION A-A**  
OVERLAY AREAS WITH SIDEWALK

**NOTES:**

- PAVING LIFT NOT TO EXCEED 2".
- THE COST OF PLACING SUBBASE MATERIAL, CLEANING EXISTING PAVED SURFACES, INCLUDING POWER EQUIPMENT, AND FOR FILLING JOINTS, CRACKS AND HOLES WILL BE INCLUDED IN THE UNIT PRICE BID FOR ITEM 900.675 SPECIAL PROVISION (HAND-PLACED BITUMINOUS CONCRETE MATERIAL, DRIVES).
- EXCAVATION OR COLD PLANING NEEDED TO ACHIEVE PROPER DRIVE SLOPES WILL BE INCLUDED IN THE UNIT PRICE BID FOR ITEM 900.675 SPECIAL PROVISION (HAND-PLACED BITUMINOUS CONCRETE MATERIAL, DRIVES).
- THE CONTRACTOR SHALL PAVE TO THE EXISTING CONCRETE SIDEWALK AS DIRECTED BY THE THE RESIDENT ENGINEER.

**LEGEND**

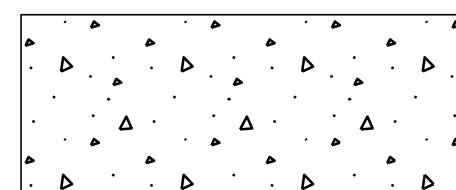

ITEM 900.675 SPECIAL PROVISION (HAND-PLACED BITUMINOUS CONCRETE MATERIAL, DRIVES)

NOT TO SCALE

**COMPOSITE DRIVEWAY HANDWORK DETAILS SHEET**

PROJECT NAME: MIDDLEBURY & RIPTON - HANCOCK  
PROJECT NUMBER: STP 2627(I) & STP 2803(I)

FILE NAME: p08cl60.dgn  
PROJECT LEADER: D.E.G.  
DESIGNED BY: M.J.M.  
IPARM FILE: p08cl60cdhd.i

PLOT DATE: 18-SEP-2013 17:08  
DRAWN BY: C.A.K.  
CHECKED BY: D.W.E.  
SHEET 6 OF 114