



RECLAIMED APPROACH AREA DETAIL

VT. ROUTE 125 HANCOCK STA 39+60.00 - END PROJECT

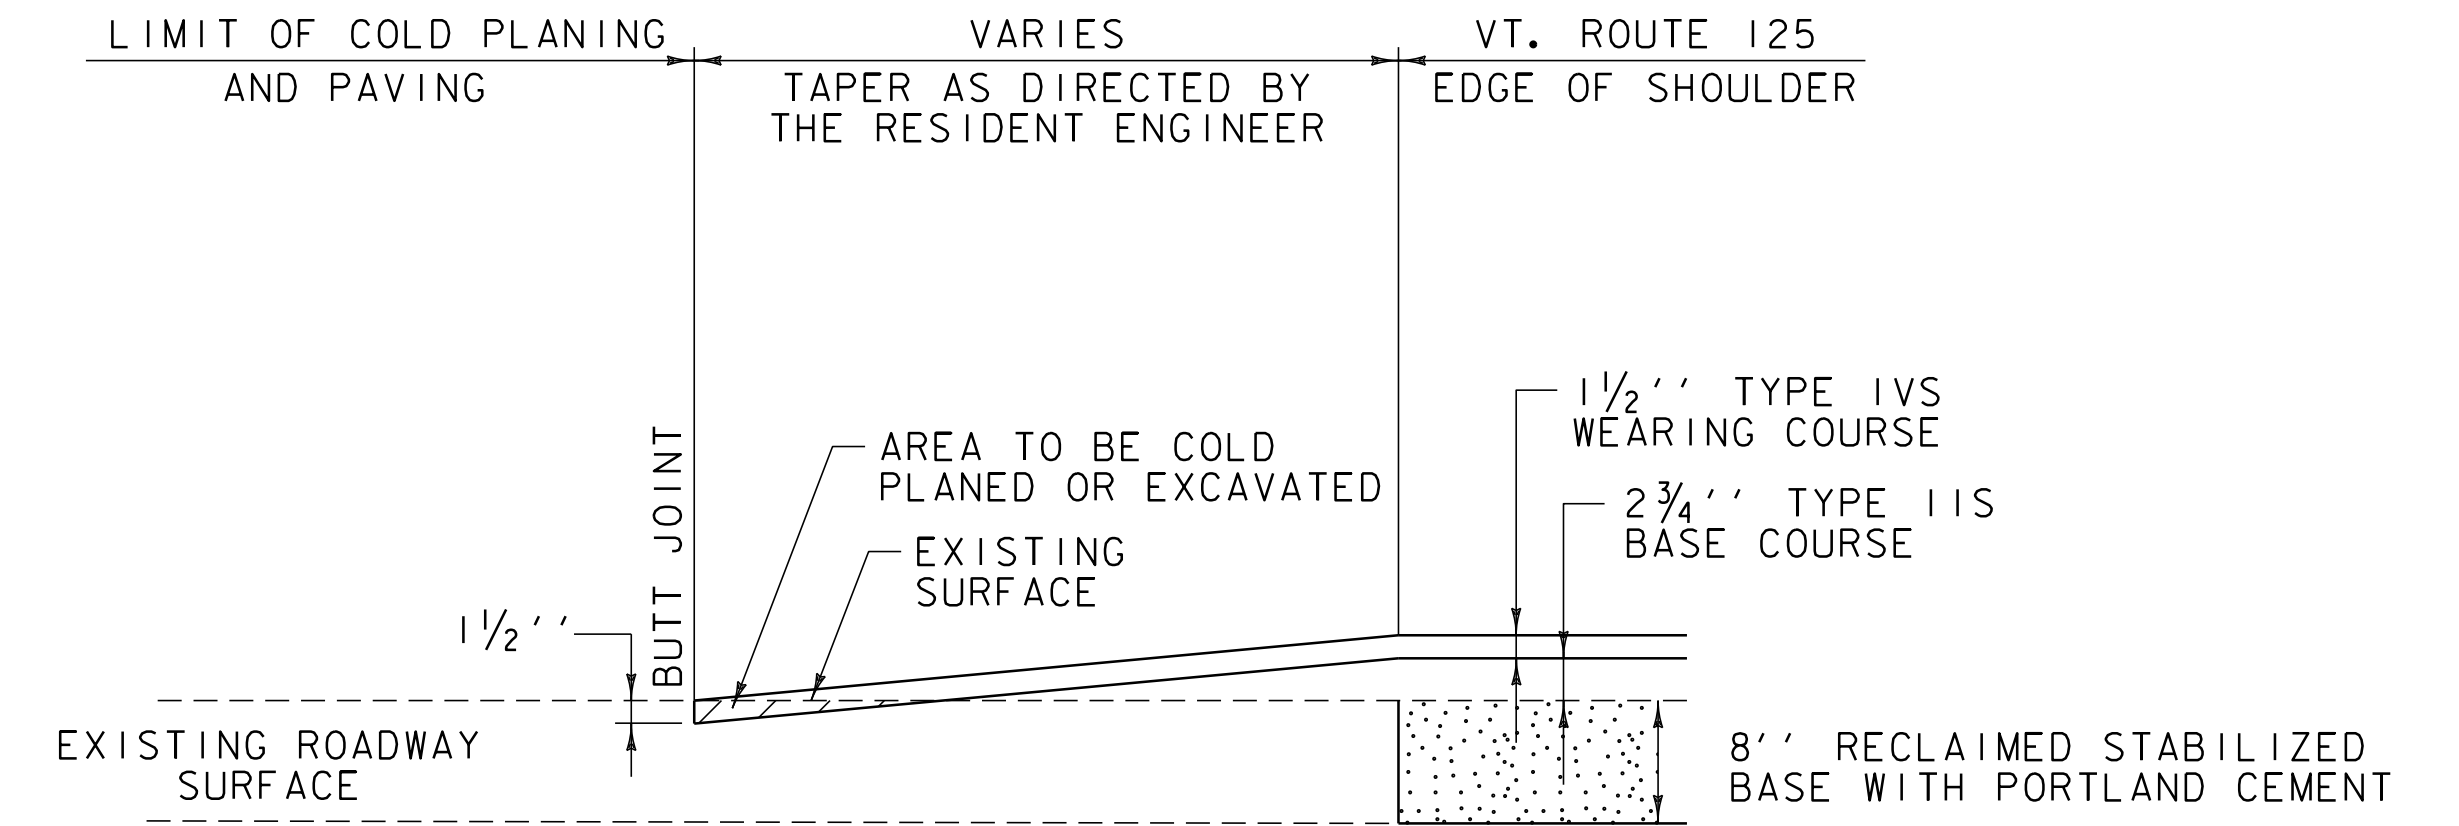


RECLAIMED SIDE ROAD DETAIL

RIPTON: TH-18 STA 116+37.12 RT
 TH-2 STA 124+55.52 LT
 TH-19 STA 184+00.80 LT
 TH-20 STA 211+35.84 LT
 TH-21 STA 256+39.68 RT

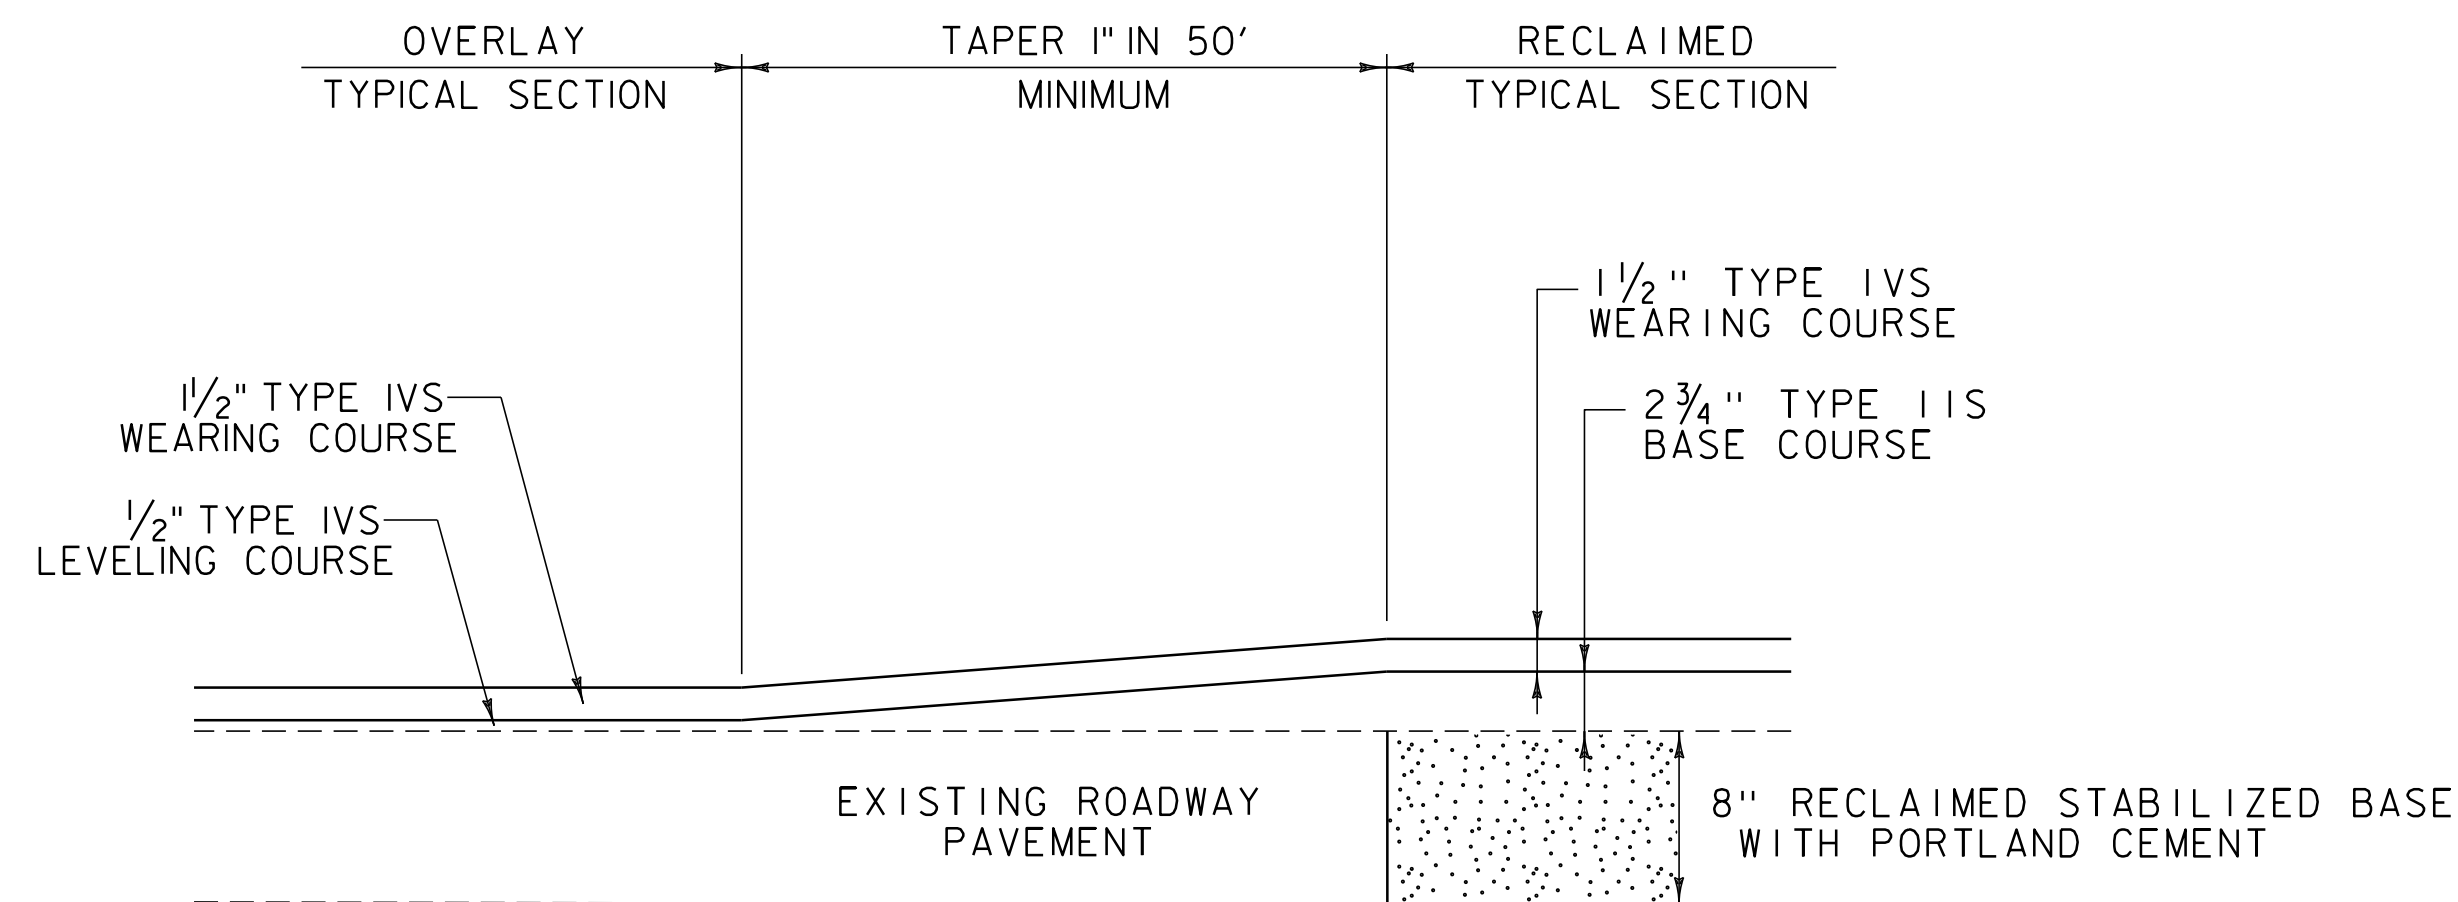

RECLAIMED TO OVERLAY TRANSITION DETAIL

VT. ROUTE 125 RIPTON STA 52+80.00
 VT. ROUTE 125 RIPTON STA 84+48.00

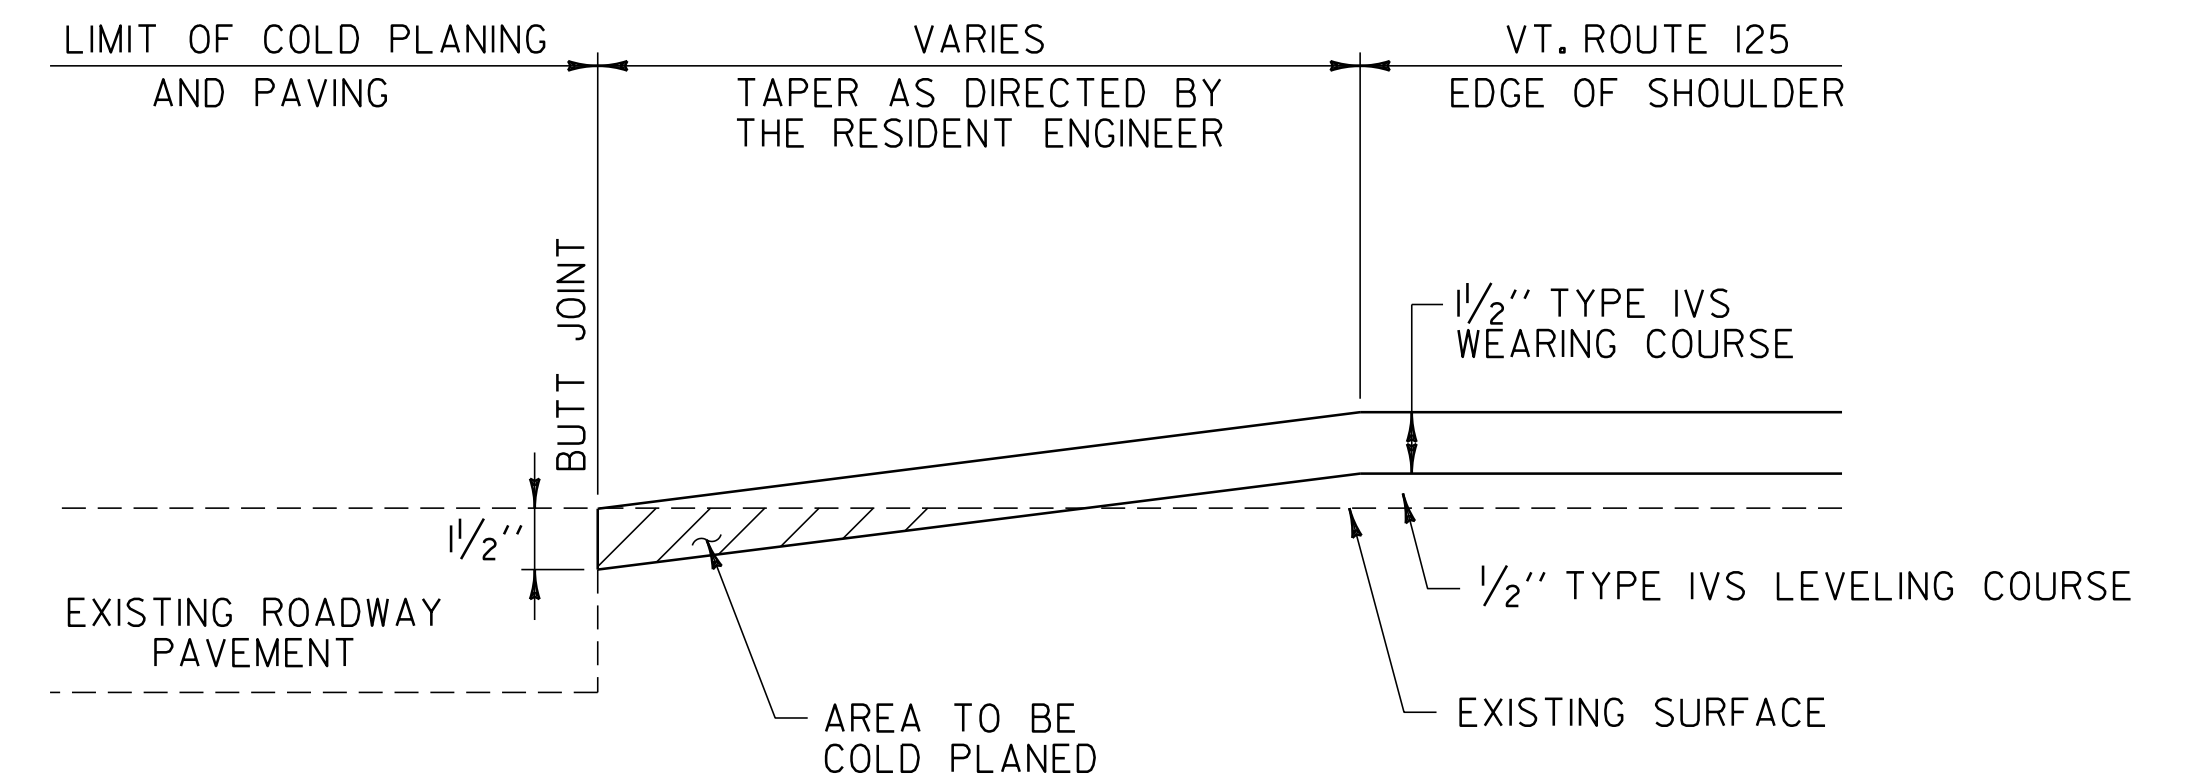

OVERLAYED SIDE ROAD DETAIL

RIPTON: TH-I STA 63+57.12 LT
 TH-II STA 77+56.32 LT

NOT TO SCALE

PAVING DETAILS SHEET #1	PROJECT NAME: RIPTON - HANCOCK	
	PROJECT NUMBER: STP 2803(1)	
	FILE NAME: p08cl60.dgn	PLOT DATE: 18-SEP-2013 17:09
	PROJECT LEADER: D.E.G.	DRAWN BY: C.A.K.
DESIGNED BY: M.J.M.	CHECKED BY: D.W.E.	
IPARM FILE: p08cl60pvd1.i	SHEET 52 OF 114	