


I:\MERLIN\PROJECTS\431769-001\HEL\_COR\_PIPE\DRAWINGS\CONTRACT\PRE-431769-001-CAPR-COR-C.DWG 2/16/2011 2:05 PM

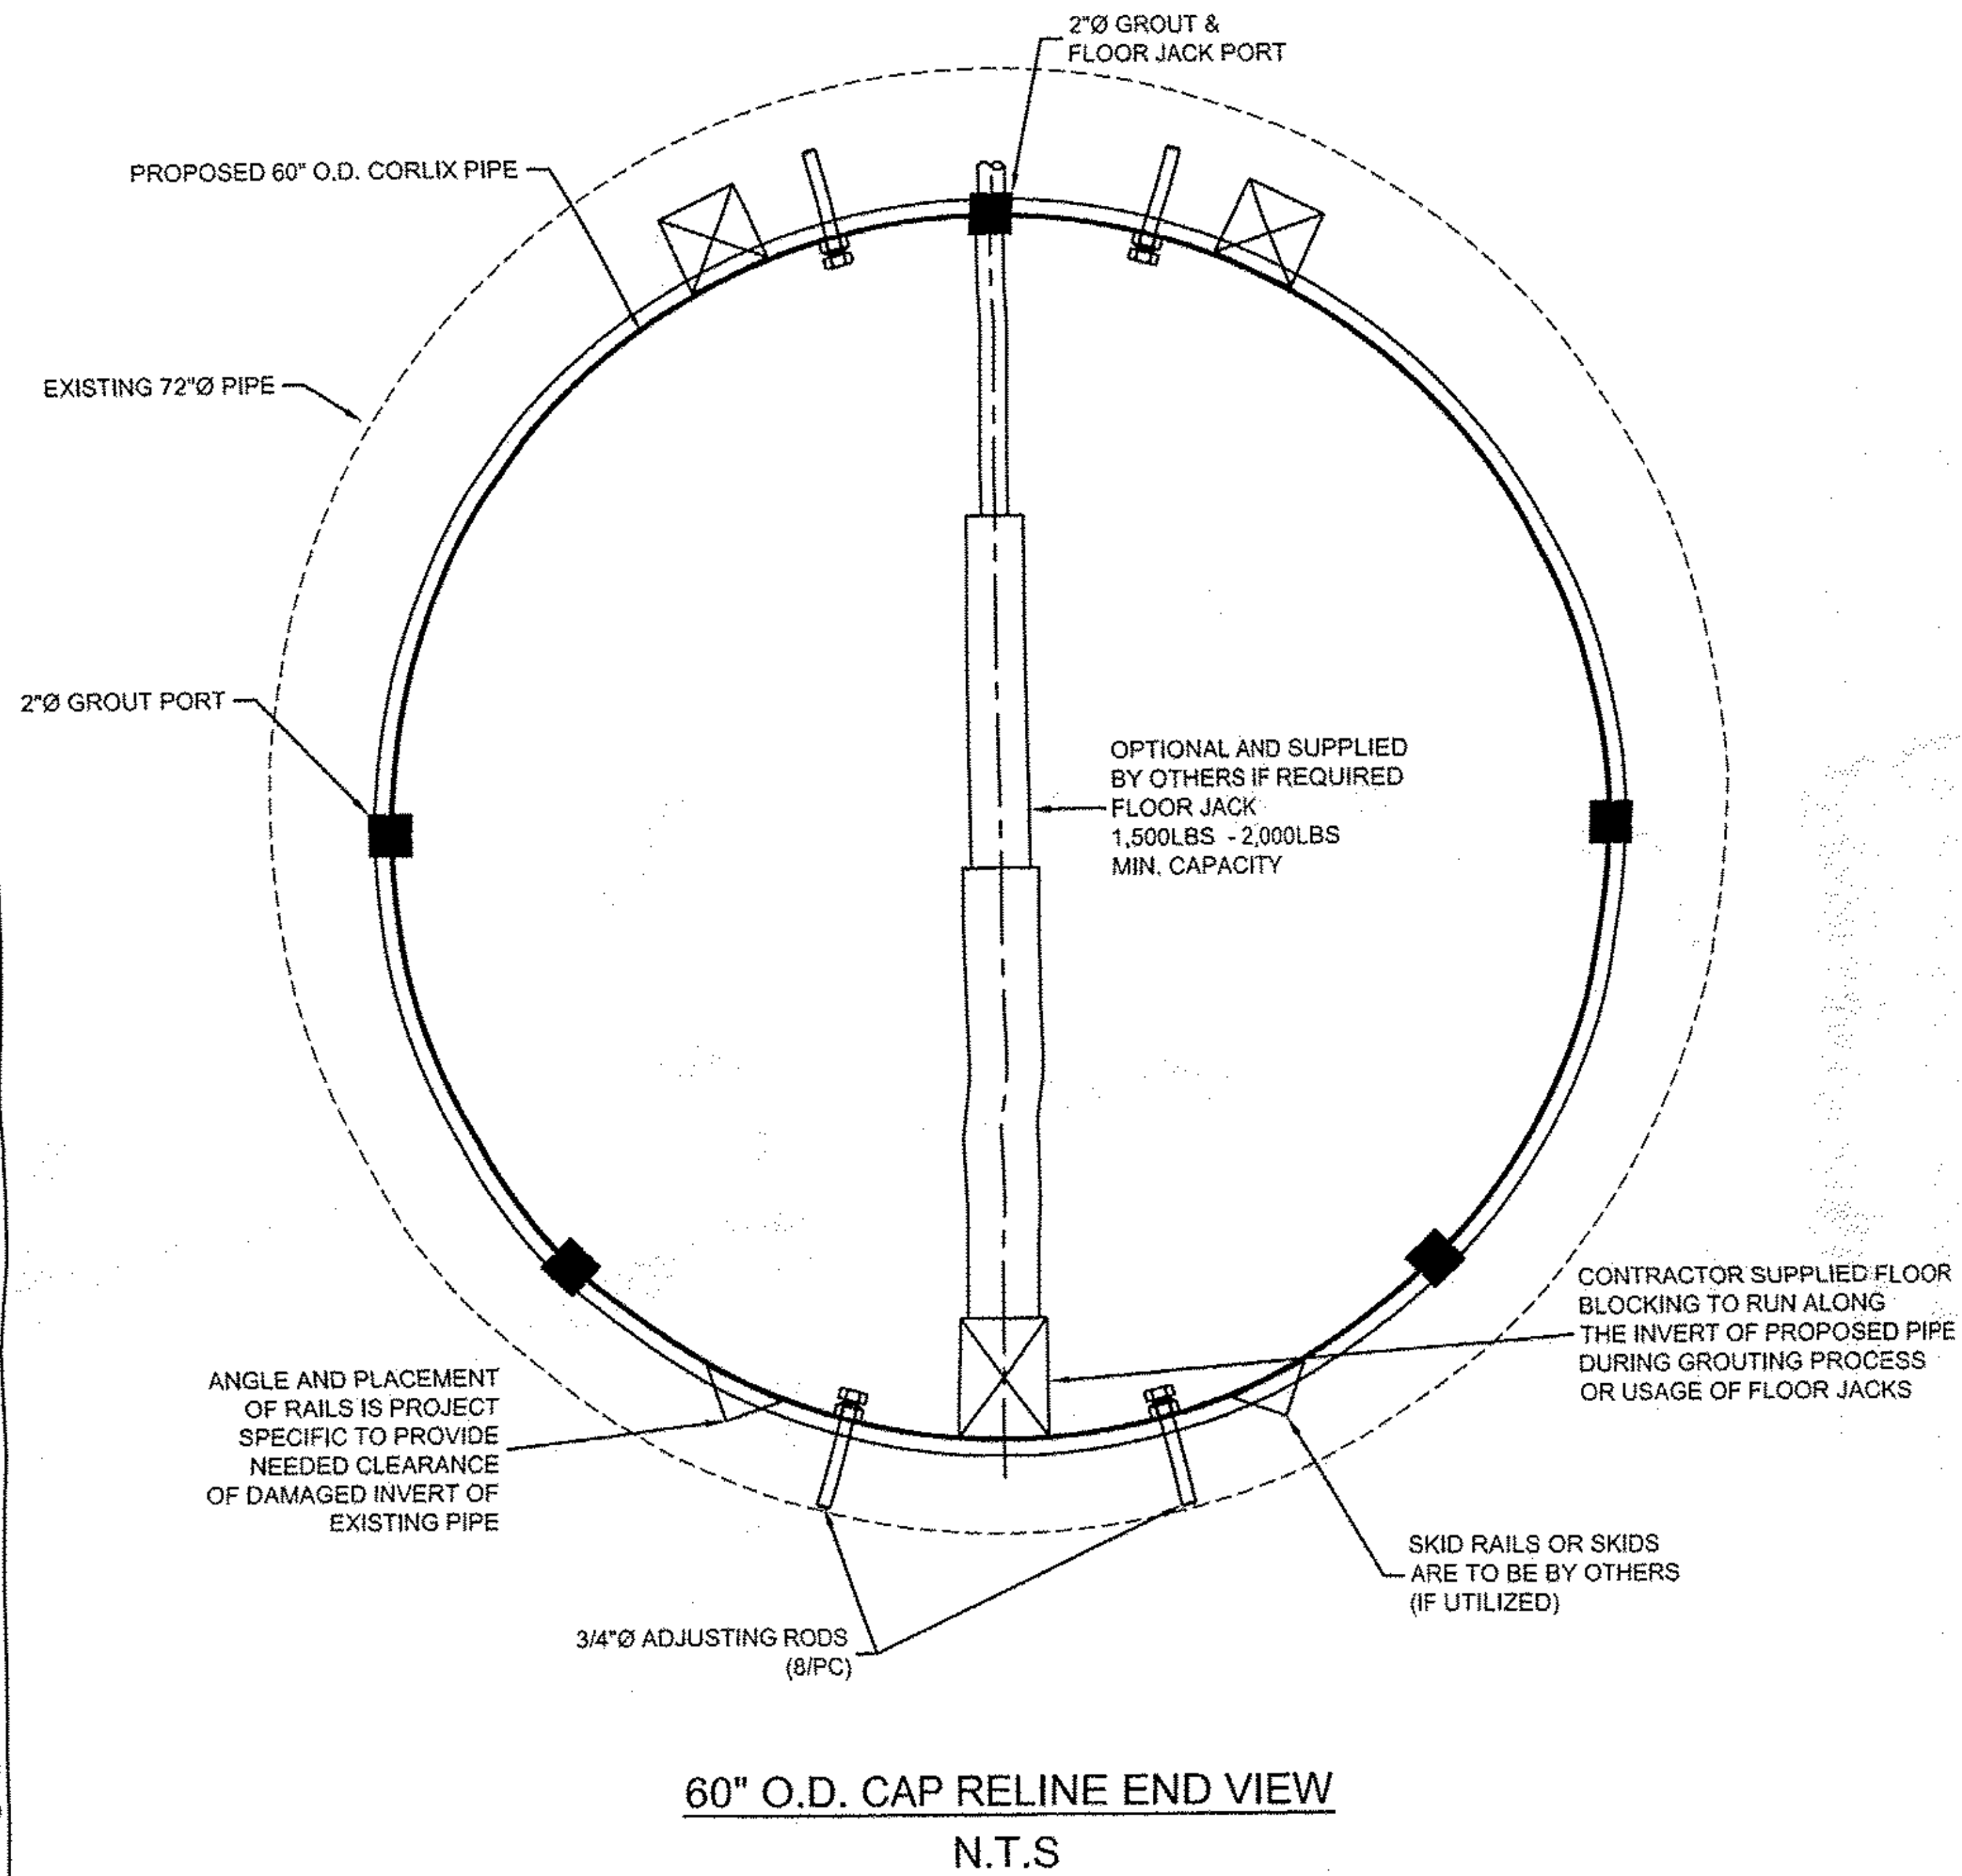

AREA TO NOT BE FACTORED

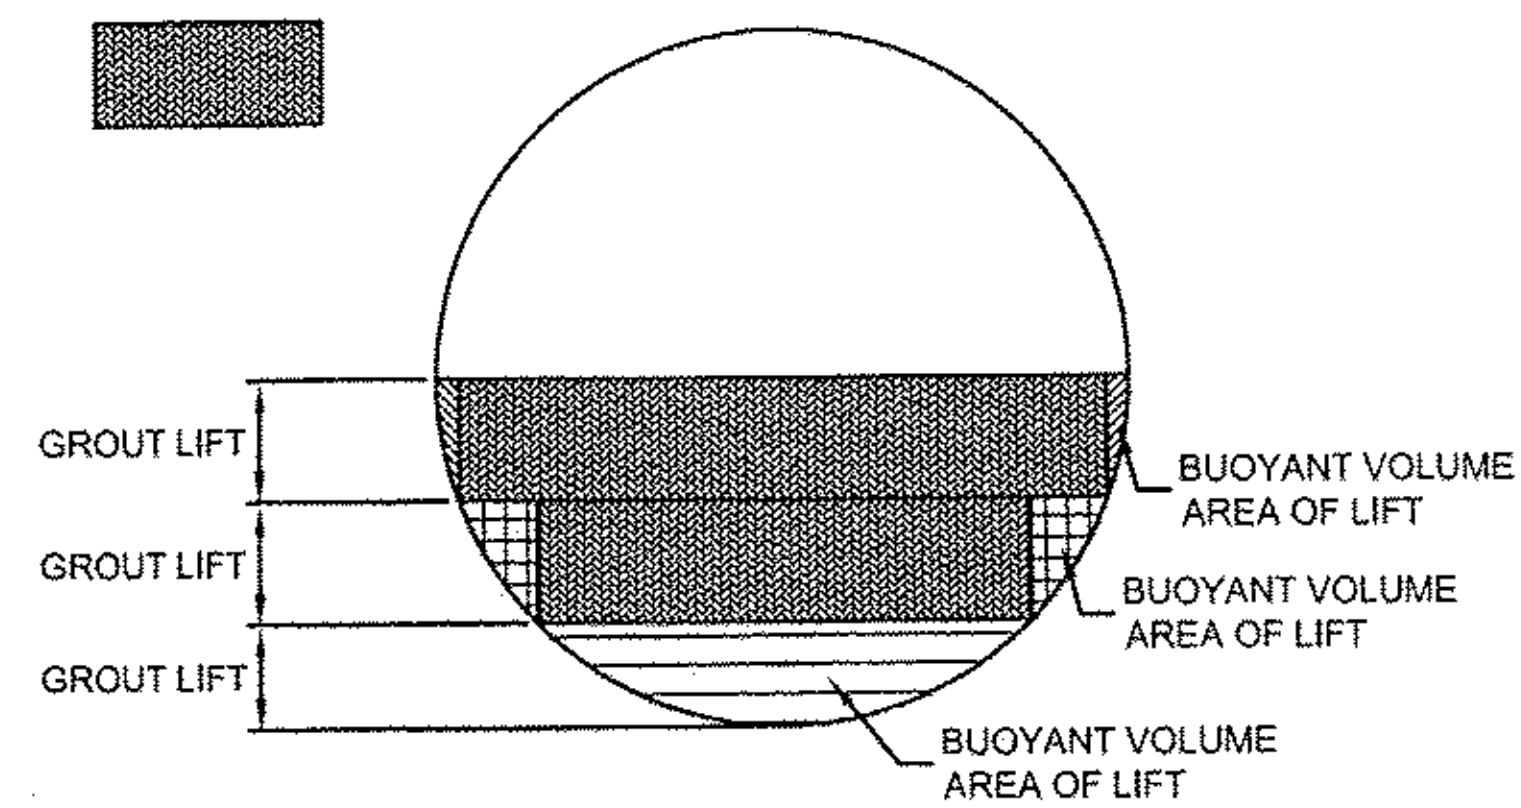


ILLUSTRATION OF LIFT AREAS AND THEIR RESPECTIVE AREAS OF INFLUENCE. THE LIFT HEIGHTS & NUMBER WILL VARY WITH PROJECT REQUIREMENTS INCLUDING GROUT DENSITY & HOLD DOWN METHODS.

- 1.) ASSUMED GROUT WT. PROJECT SPECIFIC
- 2.) GROUT PRESSURE = INJECTION PRESSURE + HEAD PRESSURE (MUST NOT EXCEED 5 PSI ON THE PIPE)
- 3.) FLOOR JACKS TO PASS THROUGH 12 O'CLOCK GROUT PORTS TO EXISTING STRUCTURE.
- 4.) THIS INFORMATION IS PROVIDED AS A GUIDELINE ONLY AND IS BASED ON MANY ASSUMPTIONS. USE OF THIS INFORMATION IS AT THE SOLE DISCRETION OF THE USER AND DOES NOT OBLIGATE CONTECH IN ANY WAY.

**SLIPLINE & BRACING EXPLANATION**  
N.T.S.

The design and information shown on this drawing is provided as a service to the project owner, engineer and contractor by CONTECH Construction Products Inc. or one of its affiliated companies ("CONTECH"). Neither this drawing, nor any part thereof, may be used, reproduced or modified in any manner without the prior written consent of CONTECH. Failure to comply is done at the user's own risk and CONTECH expressly disclaims any liability or responsibility for such use.

If discrepancies between the supplied information upon which the drawing is based and actual field conditions are encountered as site work progresses, these discrepancies must be reported to CONTECH immediately for re-evaluation of the design. CONTECH accepts no liability for designs based on missing, incomplete or inaccurate information supplied by others.

MARK	DATE	REVISION DESCRIPTION	BY
2	02/16/11	REVISED PER COMMENTS	FAM
1	01/12/11	REVISED PER COMMENTS	FAM

**CONTECH**  
CONSTRUCTION PRODUCTS INC.  
www.contech-cpl.com

9025 Centre Pointe Dr., Suite 400, West Chester, OH 45069  
800-338-1122 513-645-7000 513-645-7993 FAX

**CONTECH**  
DRAINAGE SYSTEMS

CONTECH  
CONTRACT  
DRAWING

CORLIX - 431769-001  
VT RT 58, 2.2 MILES WEST OF VT RT 14  
IRASBURG, VT  
SITE DESIGNATION: RELINE

PROJECT No:	SEQ. No:	DATE:
431769	001	01/10/11
DESIGNED:	DRAWN:	
---	FAM	
CHECKED:	APPROVED:	
---	---	
SHEET NO:	3 OF 4	