




40+75

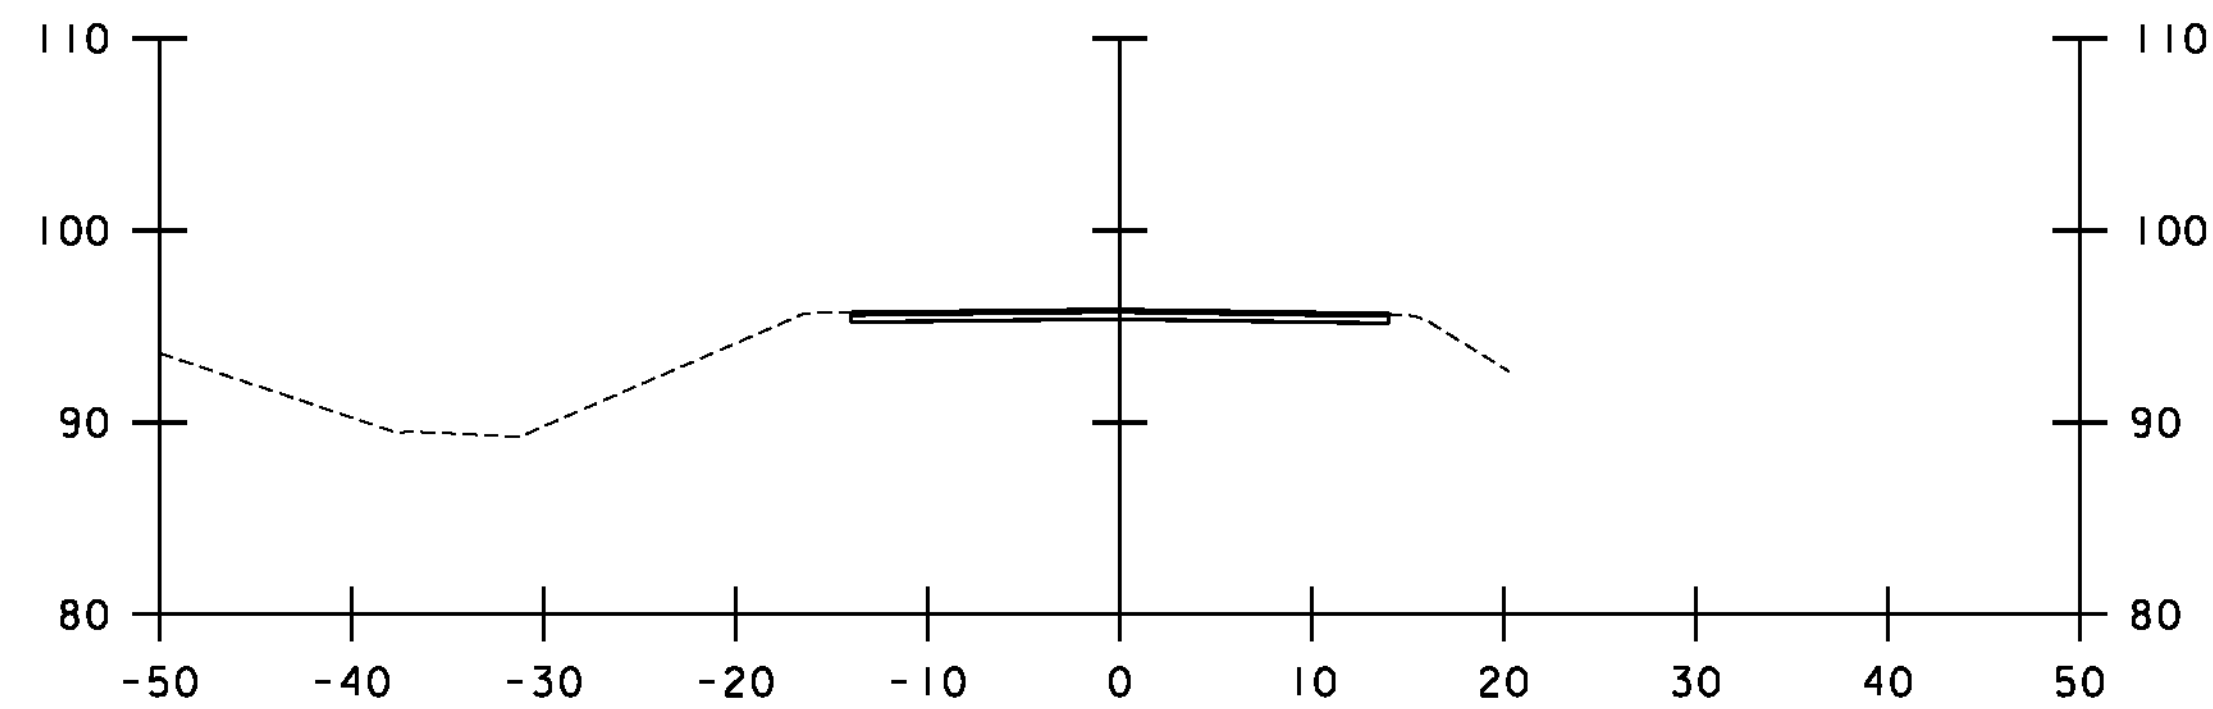


41+40
END APPROACH

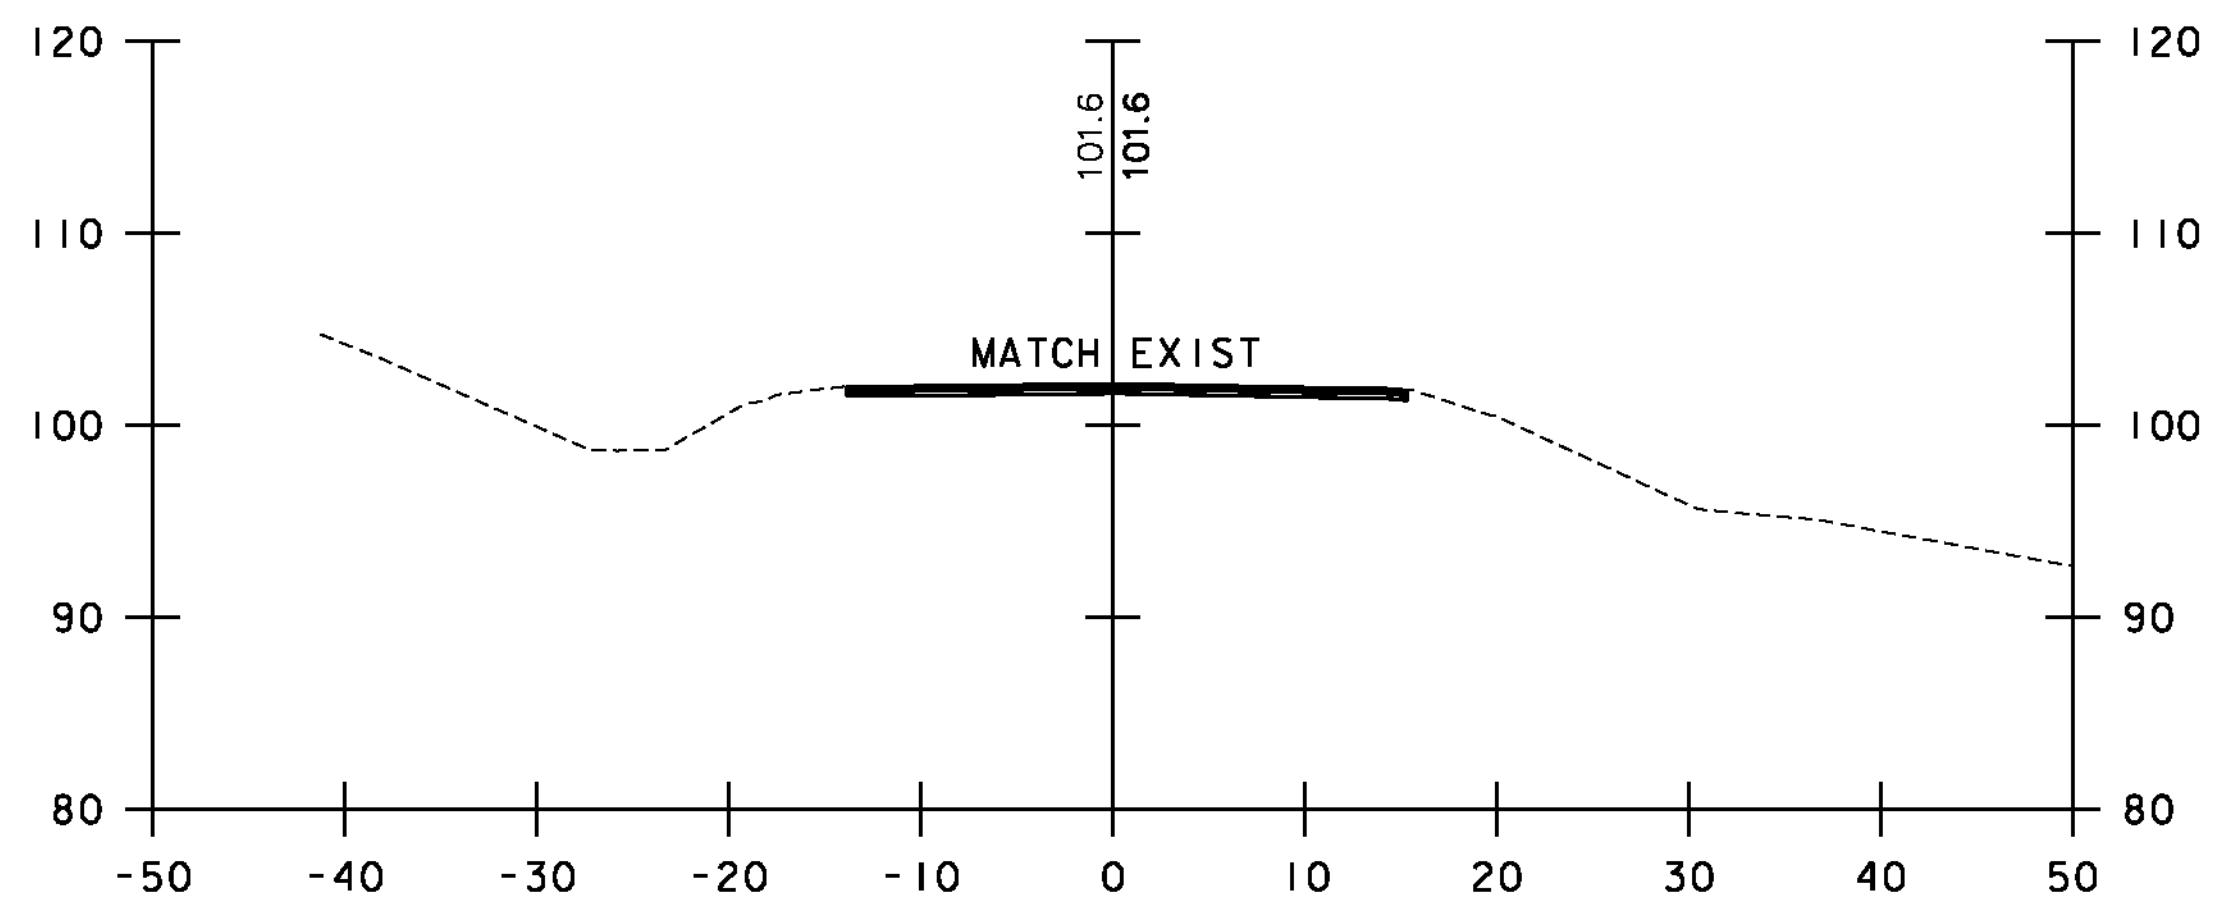


40+49
END APPROACH
BEGIN PROJECT

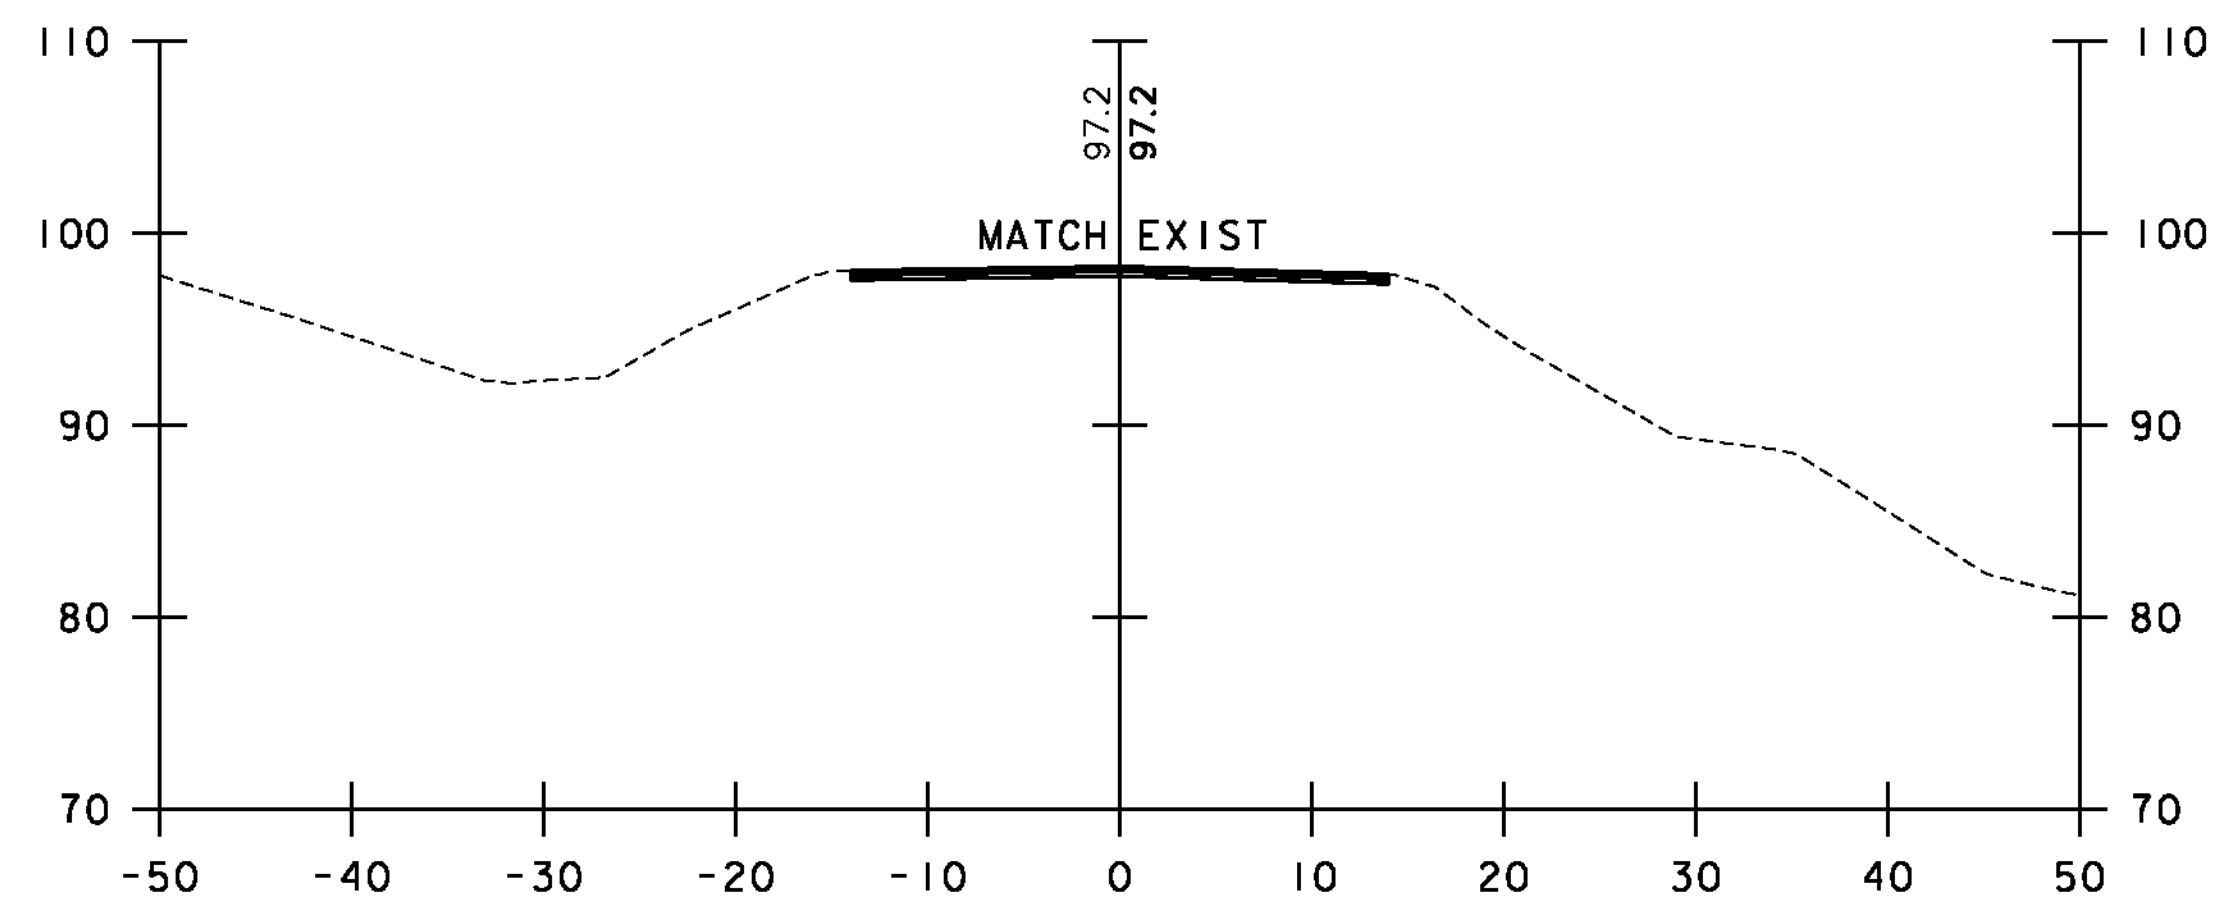

41+15
END PROJECT
BEGIN APPROACH

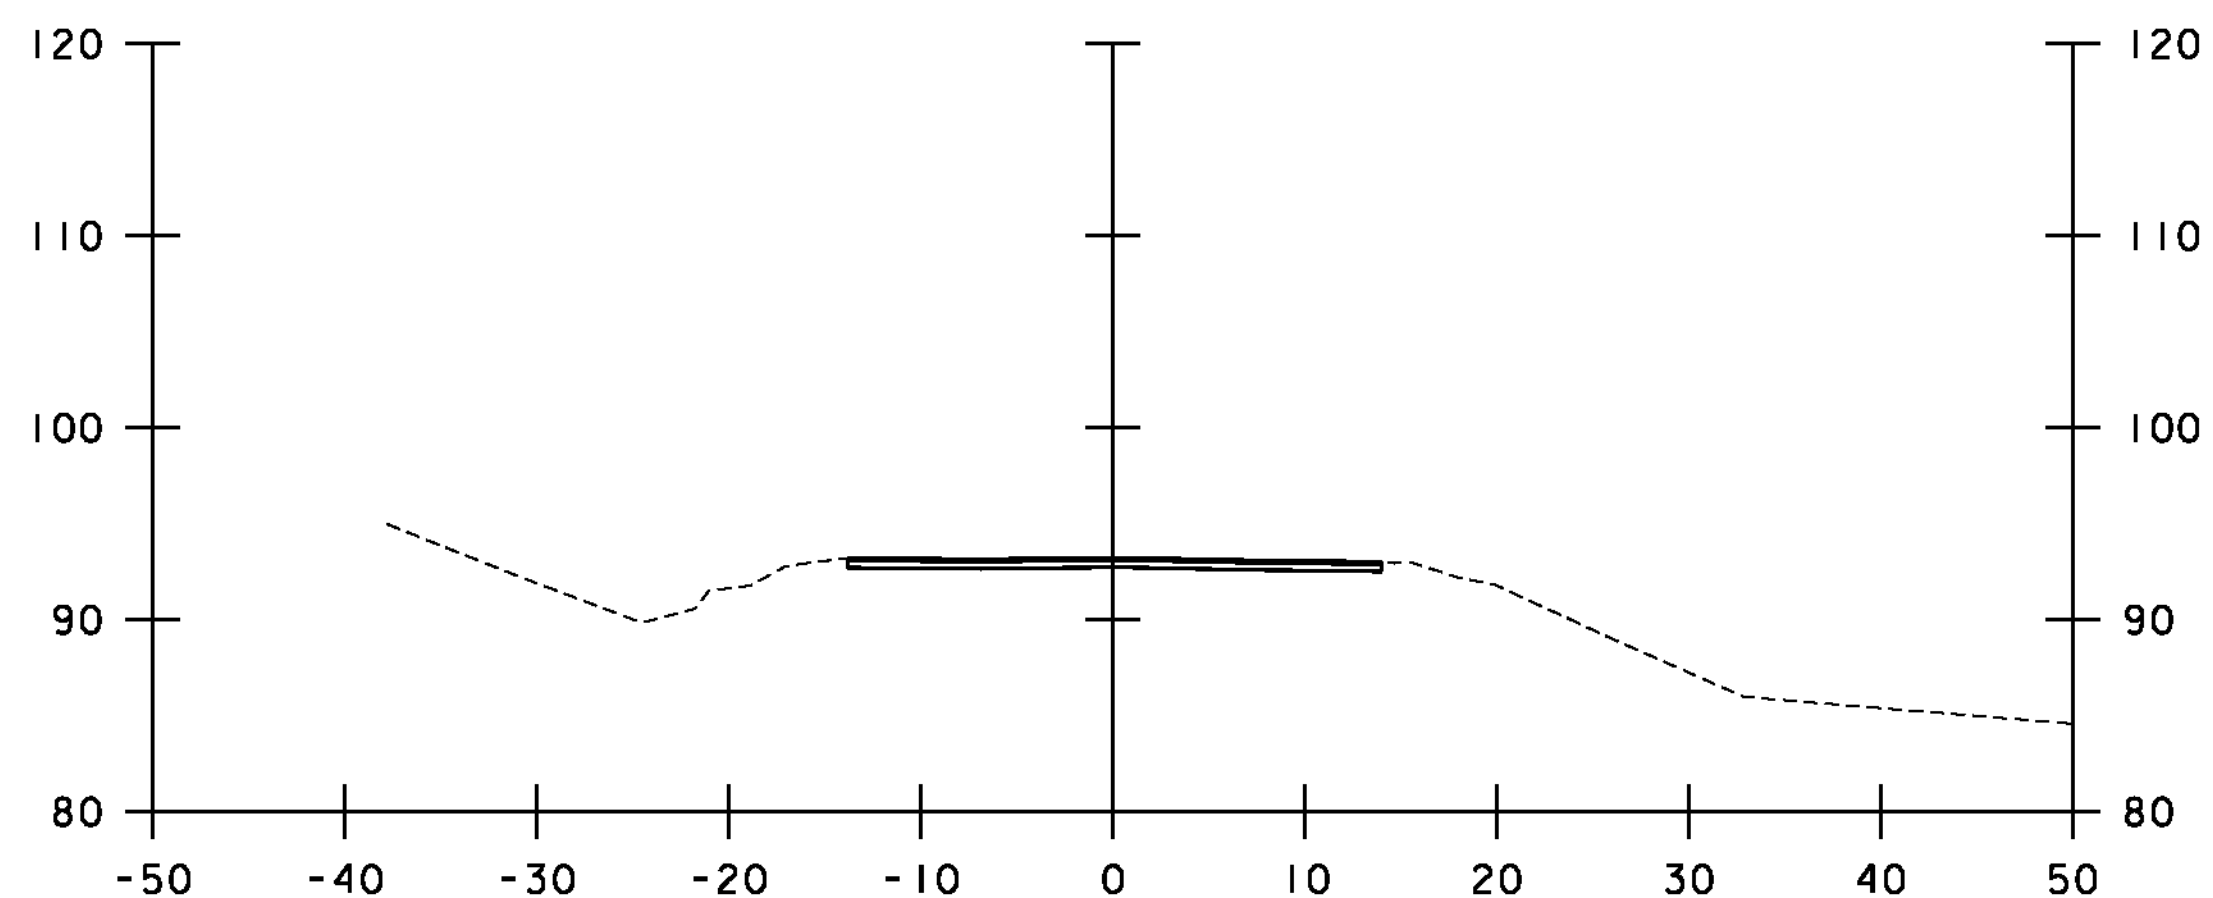

40+24
BEGIN APPROACH

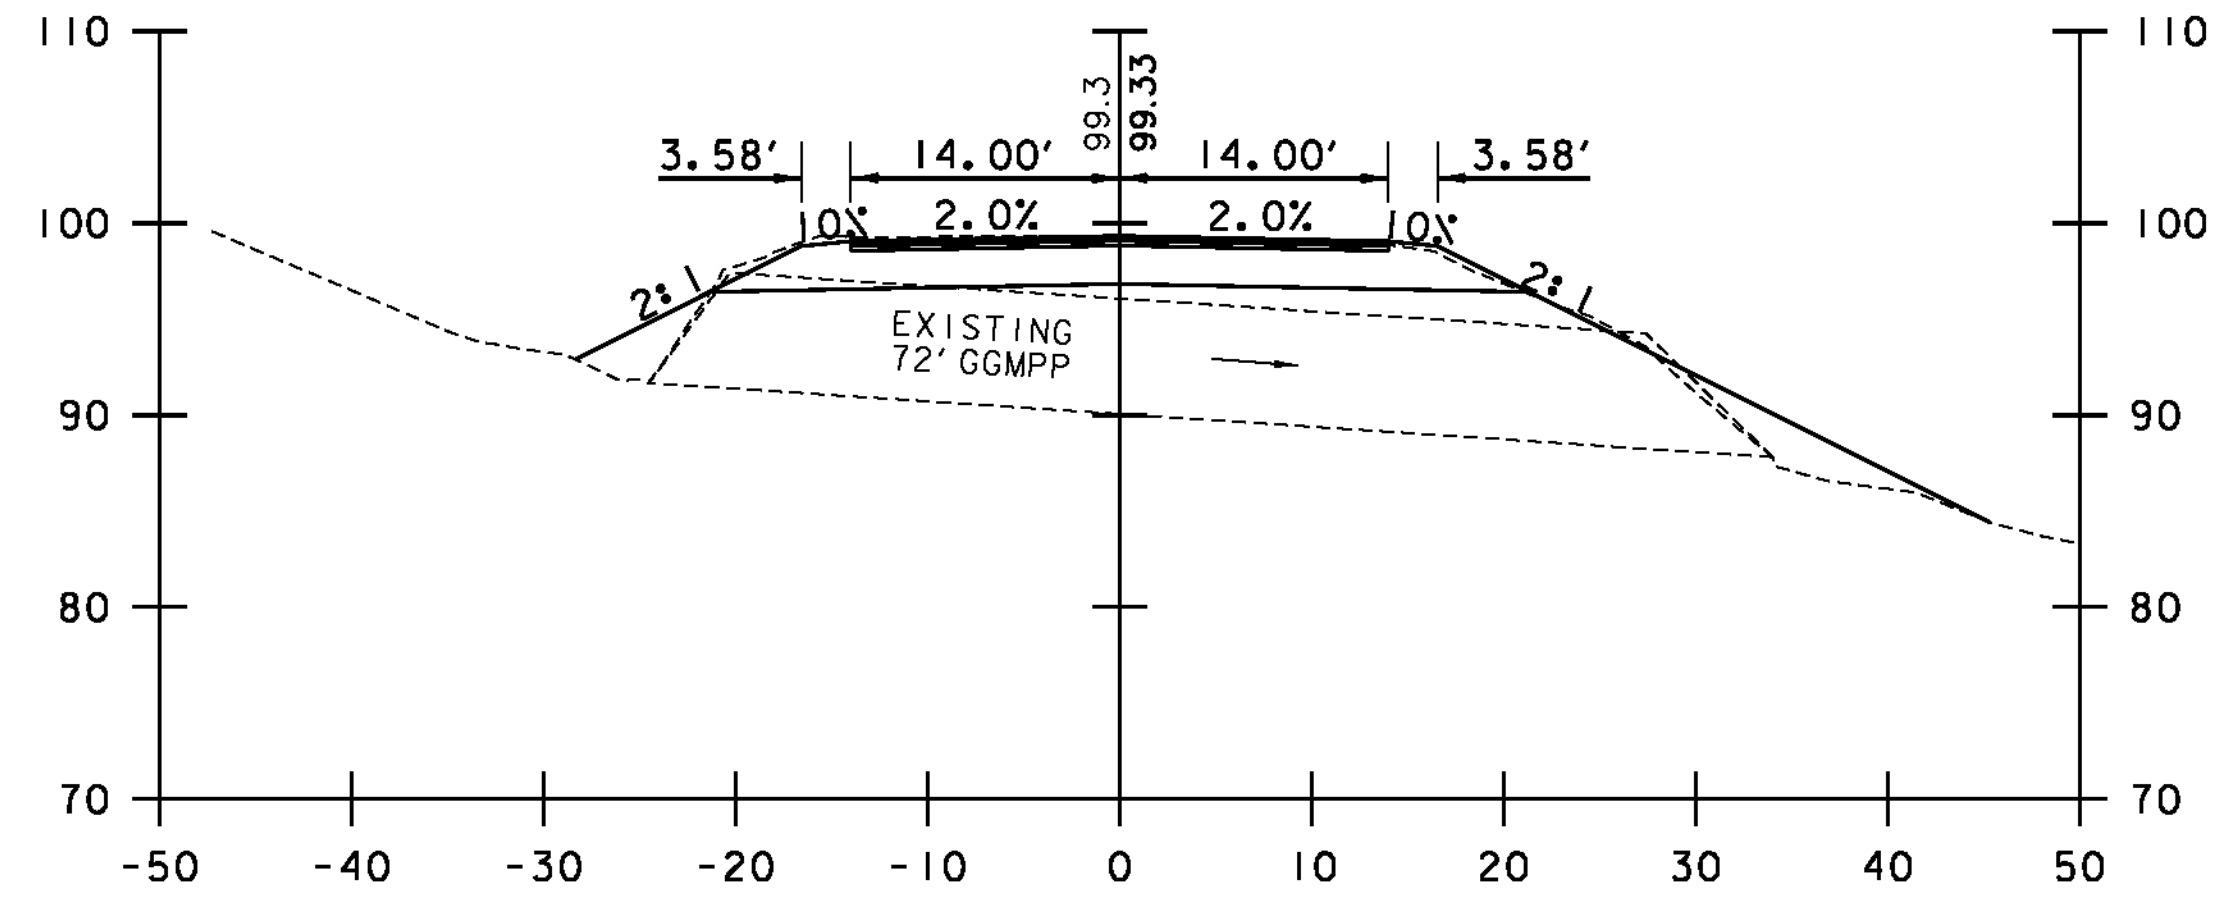

40+82

NOTE: SEE SHEET 3 FOR WORK REQUIRED IN APPROACH AREAS.

PROJECT NAME: BRIDPORT
PROJECT NUMBER: STP CULV(2)

FILE NAME: ...32-cross sections.dgn
PROJECT LEADER: G. BOGUE
DESIGNED BY: M. CHENETTE
CROSS SECTIONS

PLOT DATE: 11/1/2010
DRAWN BY: E. ALLING
CHECKED BY: G. BOGUE
SHEET 14 OF 14



SCALE IN FEET STA. 40+24 TO STA. 41+40

