
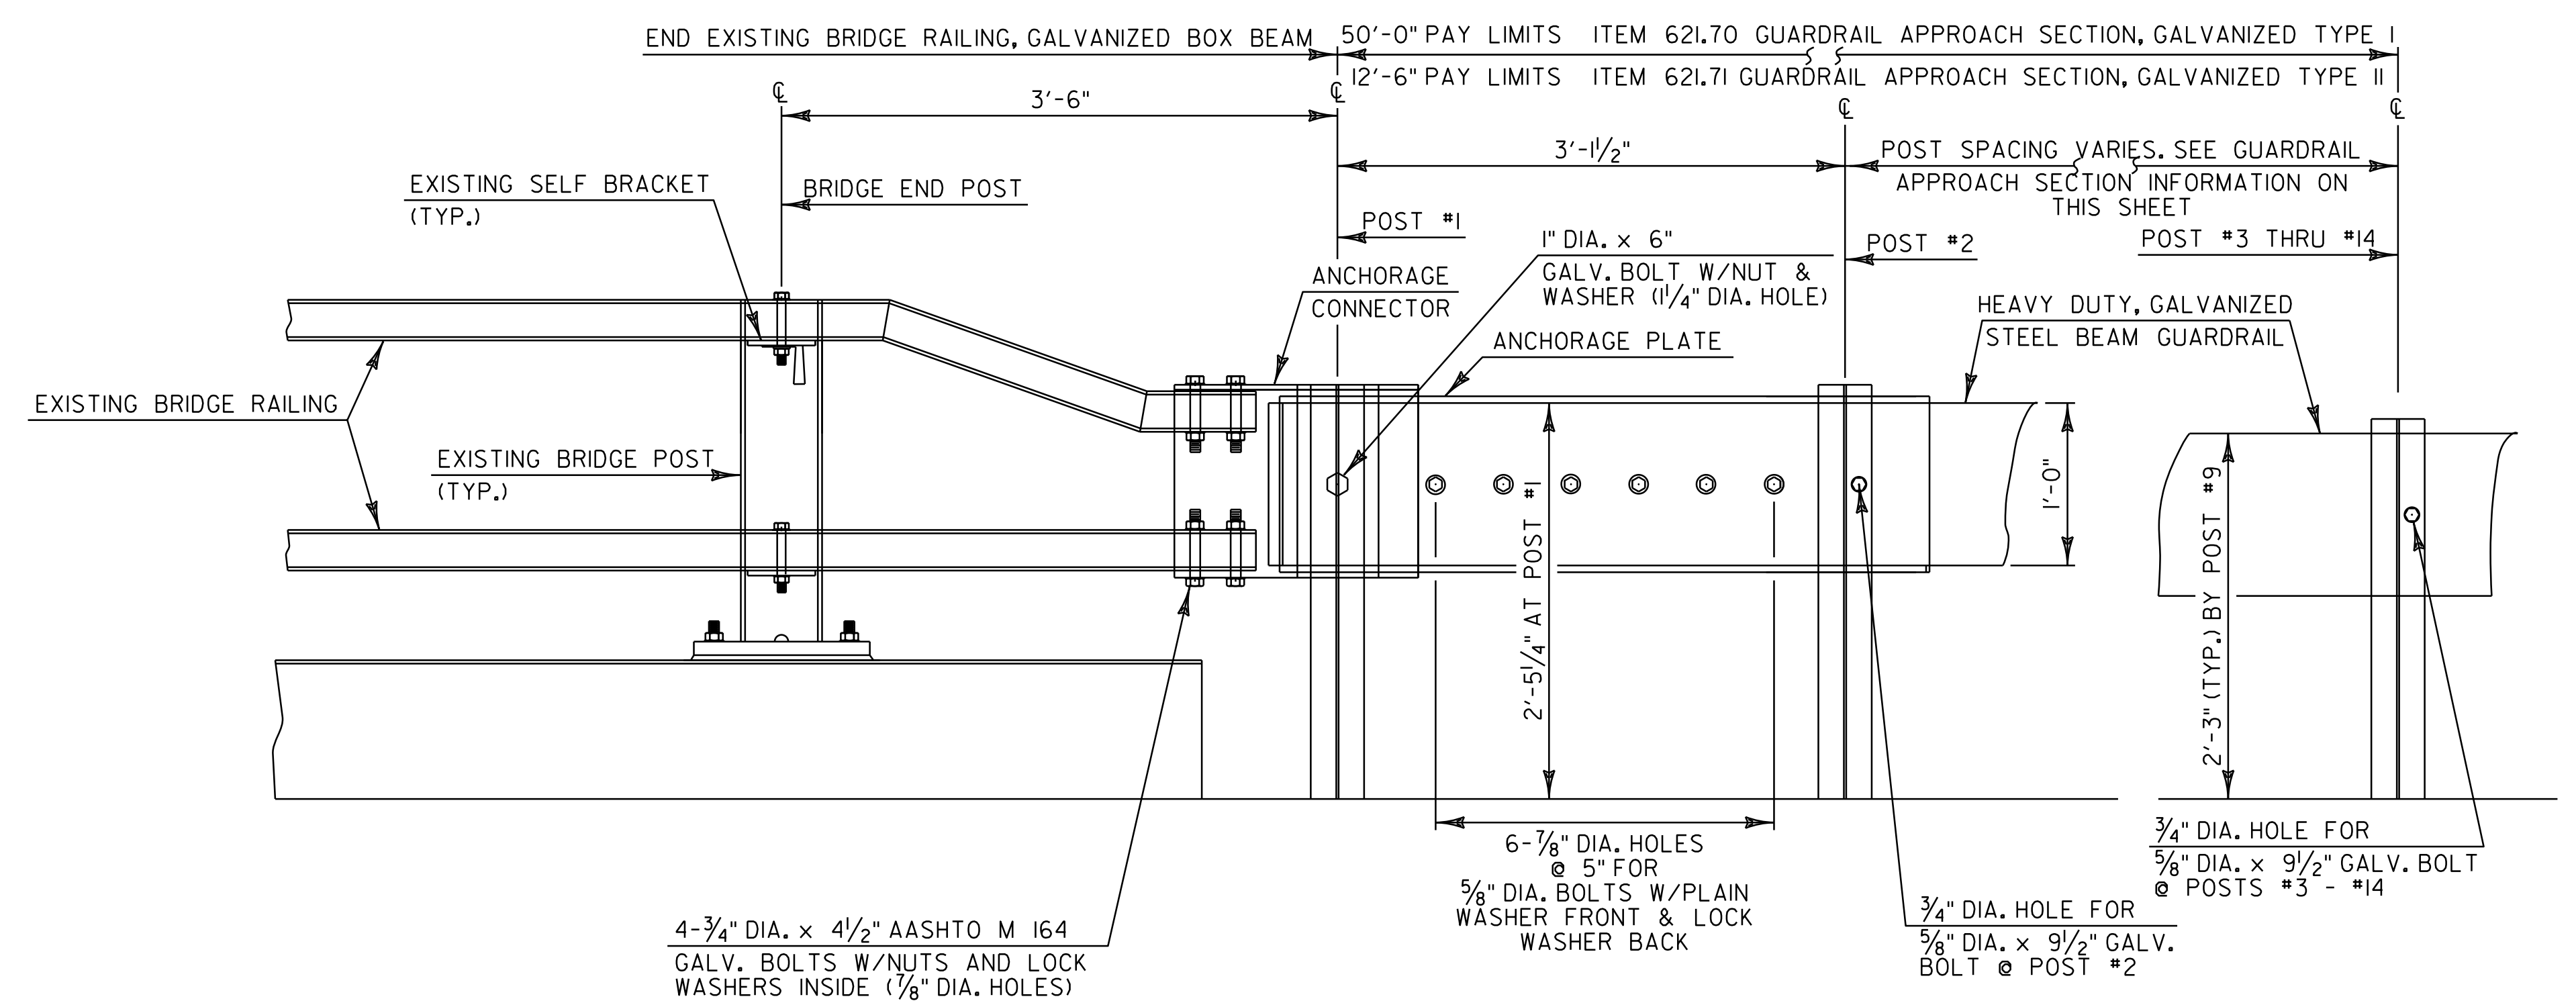


PLAN

**ITEM 621.70
GUARDRAIL
APPROACH SECTION,
TYPE I**


POST NO.	SPACING
1	3'-1 1/2"
2	3'-1 1/2"
3	3'-1 1/2"
4	3'-1 1/2"
5	3'-1 1/2"
6	3'-1 1/2"
7	3'-1 1/2"
8	3'-1 1/2"
9	3'-1 1/2"
10	4'-2"
11	4'-2"
12	4'-2"
13	6'-3"
14	6'-3"

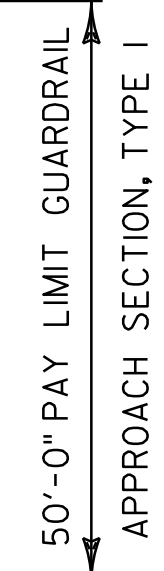

ELEVATION

**ITEM 621.71
GUARDRAIL
APPROACH SECTION,
TYPE II**

POST NO.	SPACING
1	3'-1 1/2"
2	4'-8 1/4"
3	4'-8 1/4"
4	4'-8 1/4"

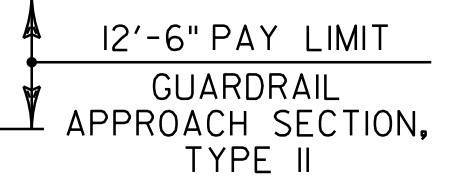

GUARDRAIL APPROACH SECTION DETAIL

**GUARDRAIL
DETAIL
SHEET #2**

PROJECT NAME: WESTFORD - FAIRFAX	PLOT DATE: 31-OCT-2012 13:59
PROJECT NUMBER: STP 2804(1)	DRAWN BY: STANTEC
FILE NAME: p08c212.dgn	CHECKED BY: JLL
PROJECT LEADER: JLL	SHEET 72 OF 79
DESIGNED BY: STANTEC	
IPARM FILE: p08c212gds02.i	