



ABUTMENT NO. 2 PLAN
SCALE: 1/4" = 1'-0"

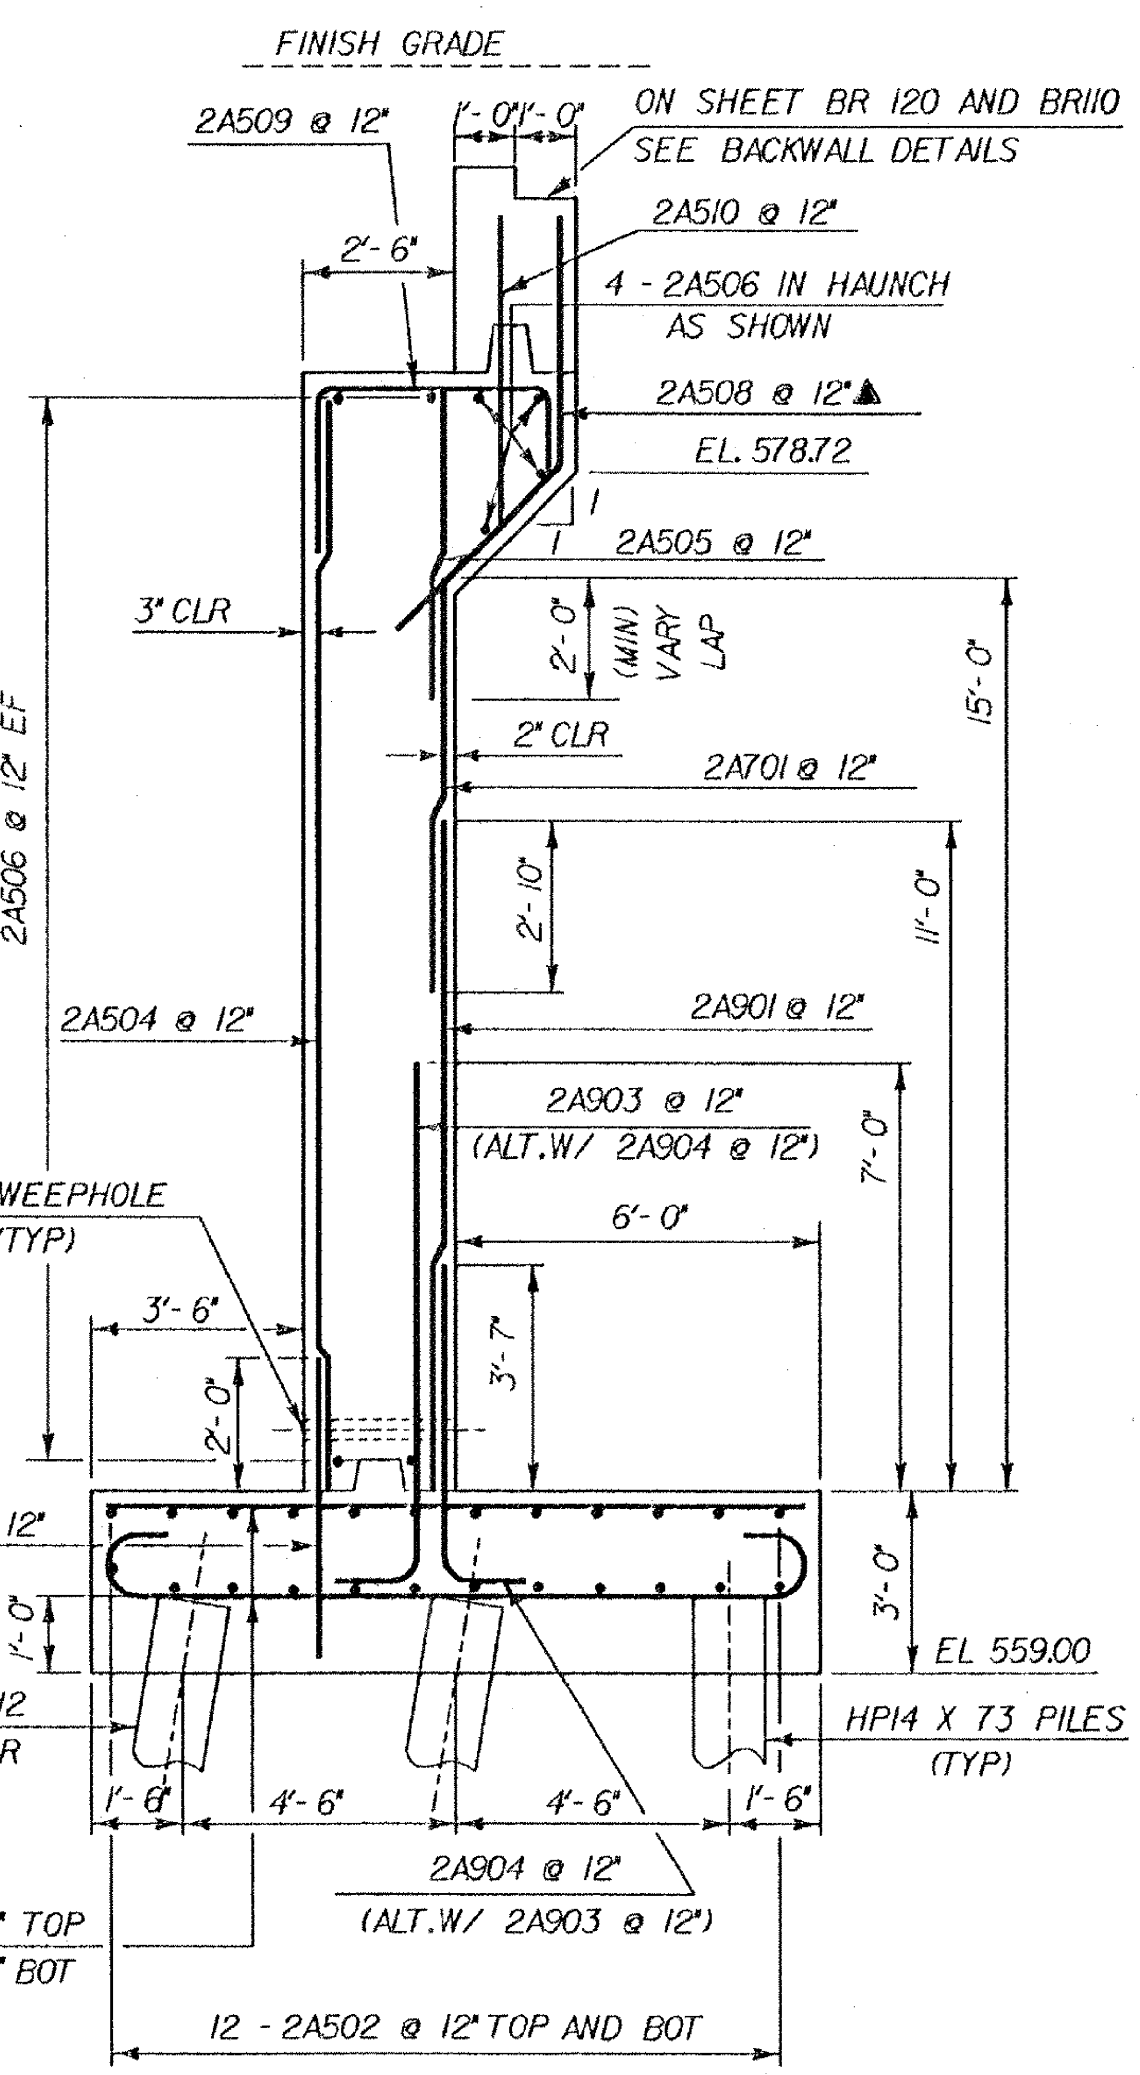

ABUTMENT No. 2 TYPICAL
SCALE: 3/8" = 1'-0"

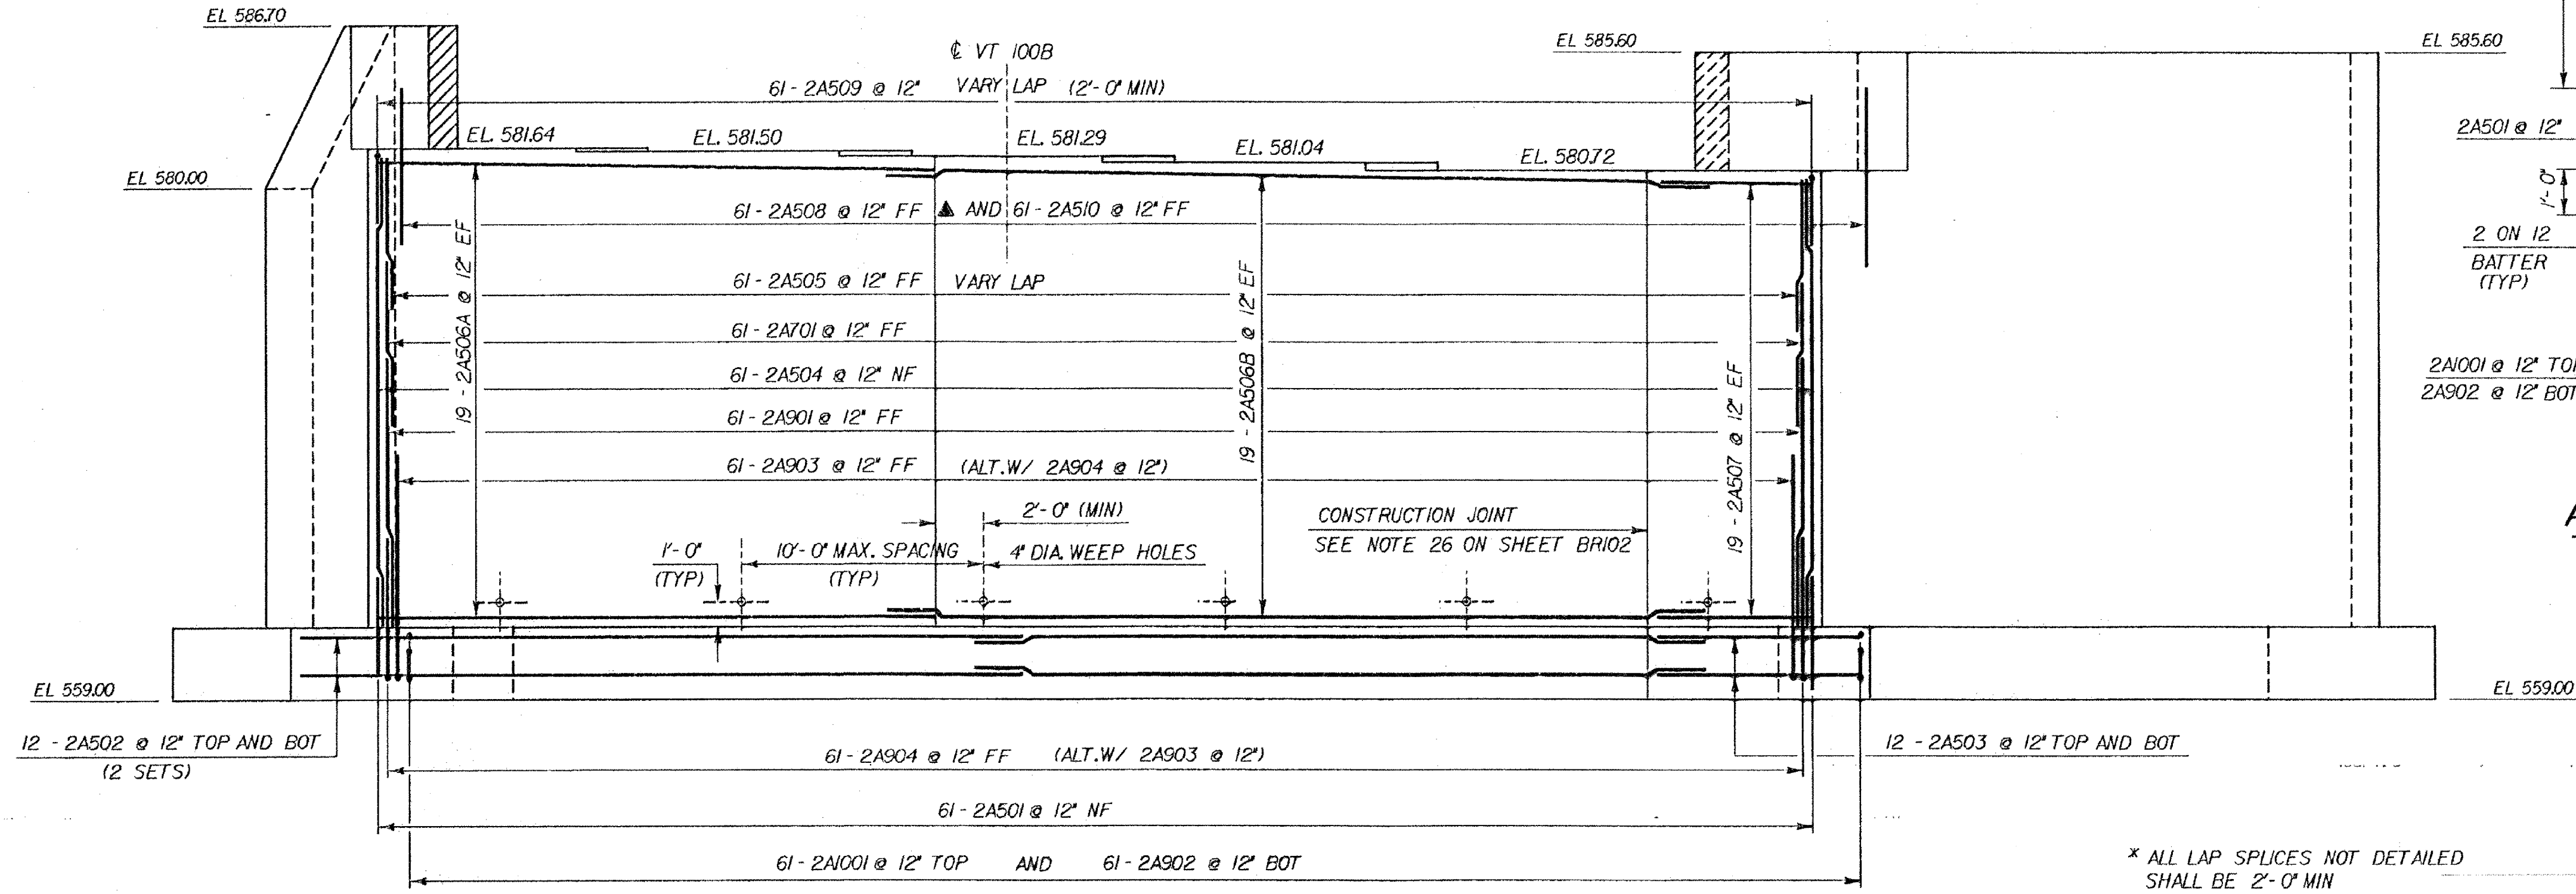

ABUTMENT NO. 2 ELEVATION
SCALE: 1/4" = 1'-0"

* ALL LAP SPLICES NOT DETAILED SHALL BE 2'-0" MIN

For Reference Only
Waterbury-Moretown
BHF MEMB (12)
Sheet 44 of 28

STATE OF VERMONT	
AGENCY OF TRANSPORTATION	
Town of MORETOWN	Bridge No. 4
Highway No. VT 100B	Log Sta. 86 + 53
VT 100B OVER MAD RIVER	
ABUTMENT #2 DETAILS	
Designed By C.P. WILLIAMS	Drawn By T.A. SUMNER
Checked By C.P. WILLIAMS	Bridge Design Supervisor
Date 4/92	F.Y. Balkum Date 5/92
PROJECT MORETOWN	PROJECT NO. BRZ-1446 (1)
I.G.C. info. ZH23430178F14AB1.DGN	78F14AB2.PARU
Bridge Sheet No. BRI15	Sheet 48 of 82