

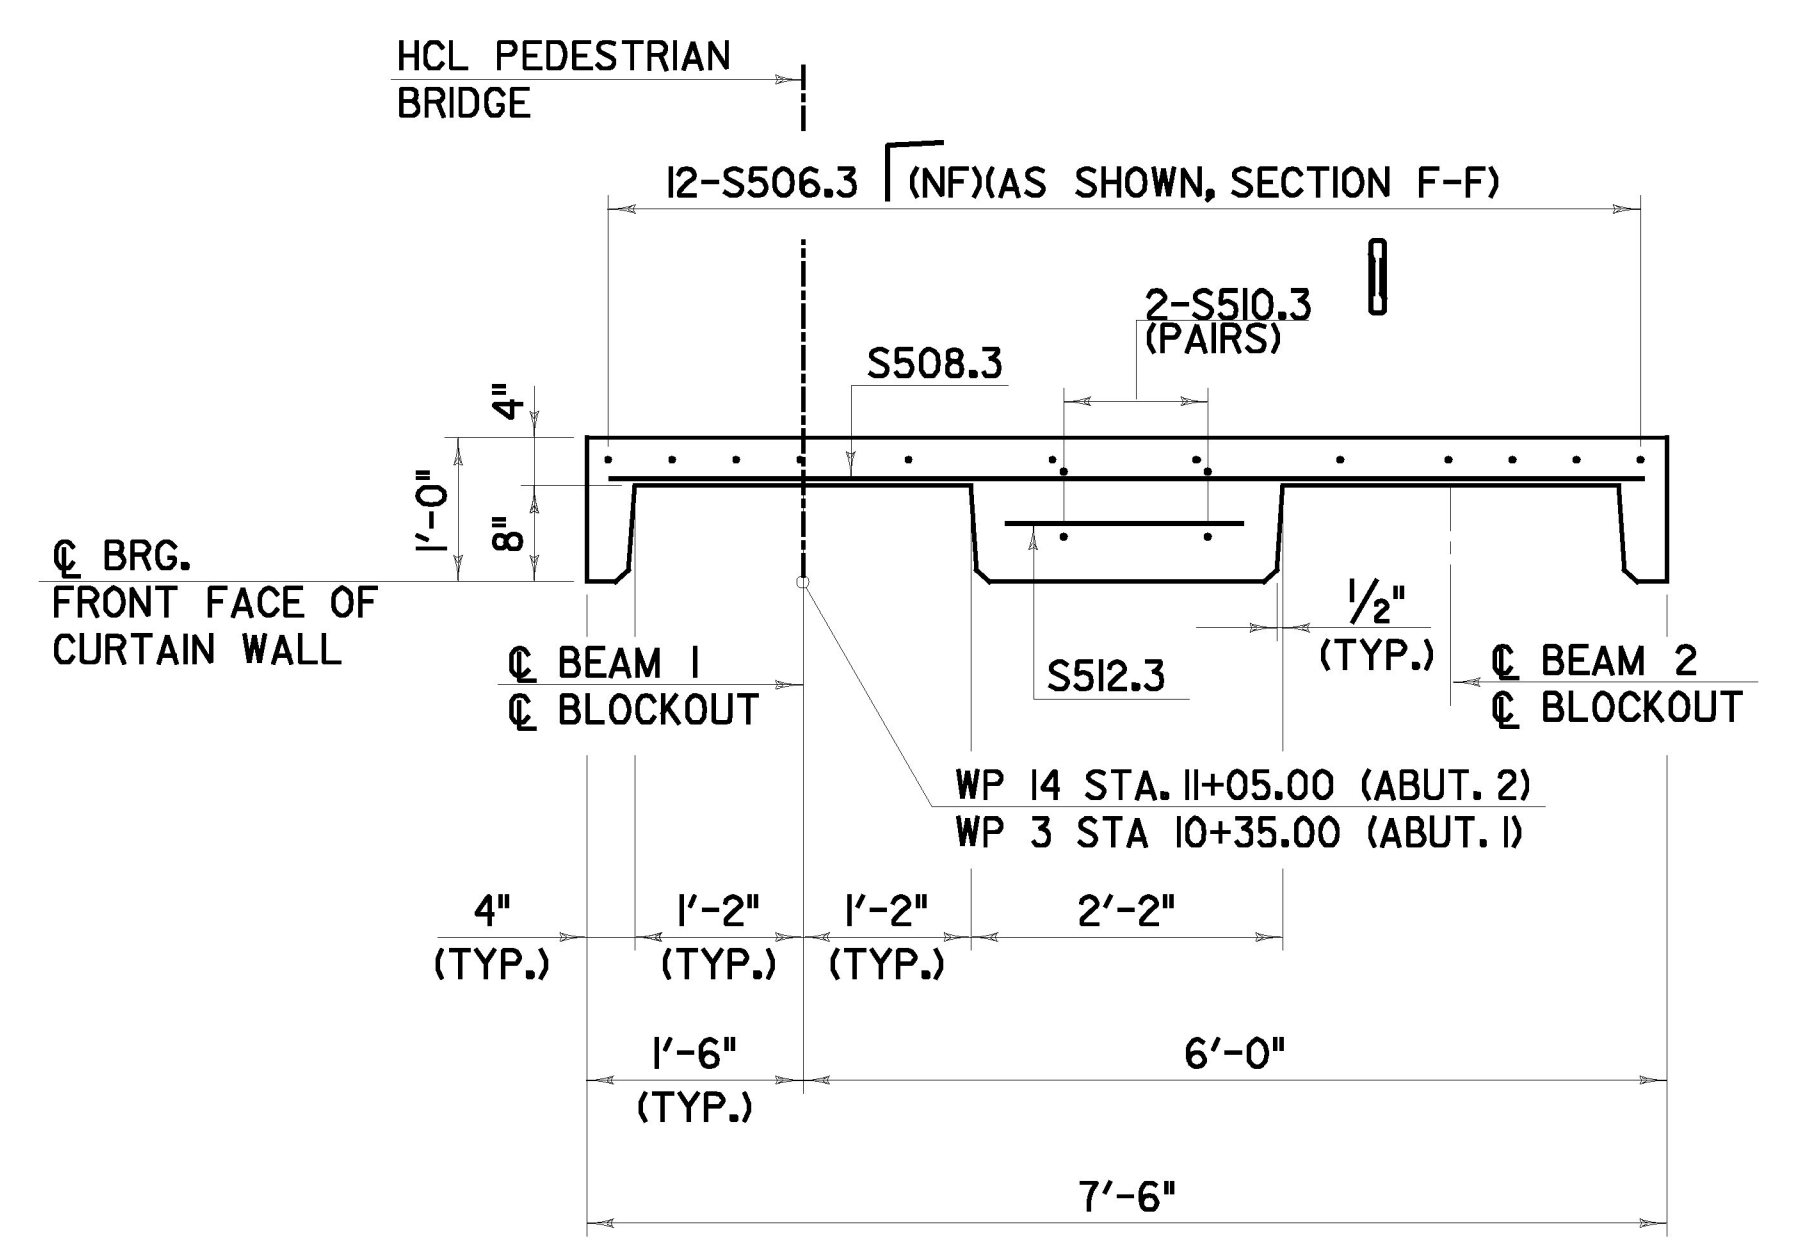
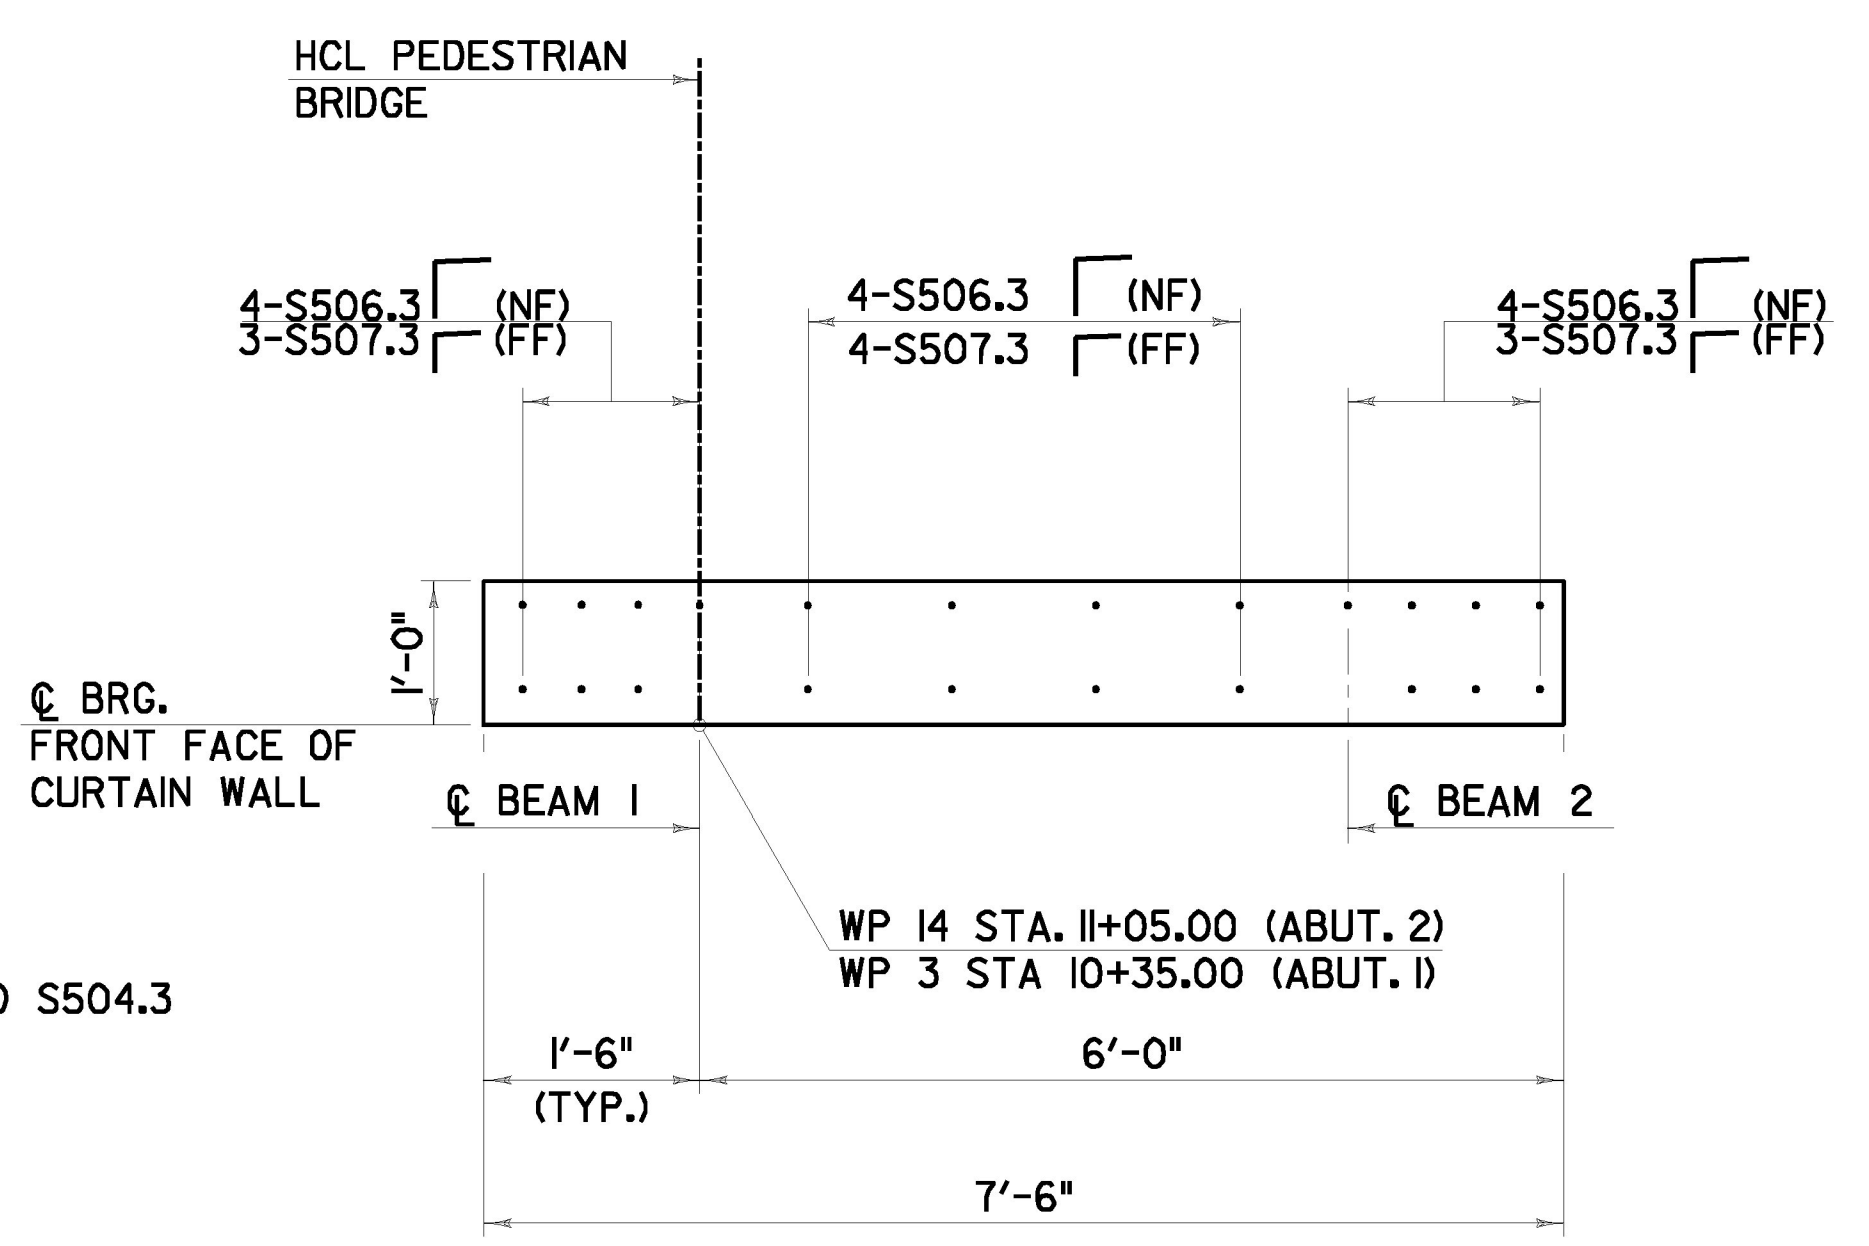
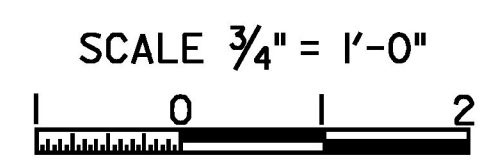


* S501.3, S502.3, S503.3 AND S504.3 NOT SHOWN FOR CLARITY

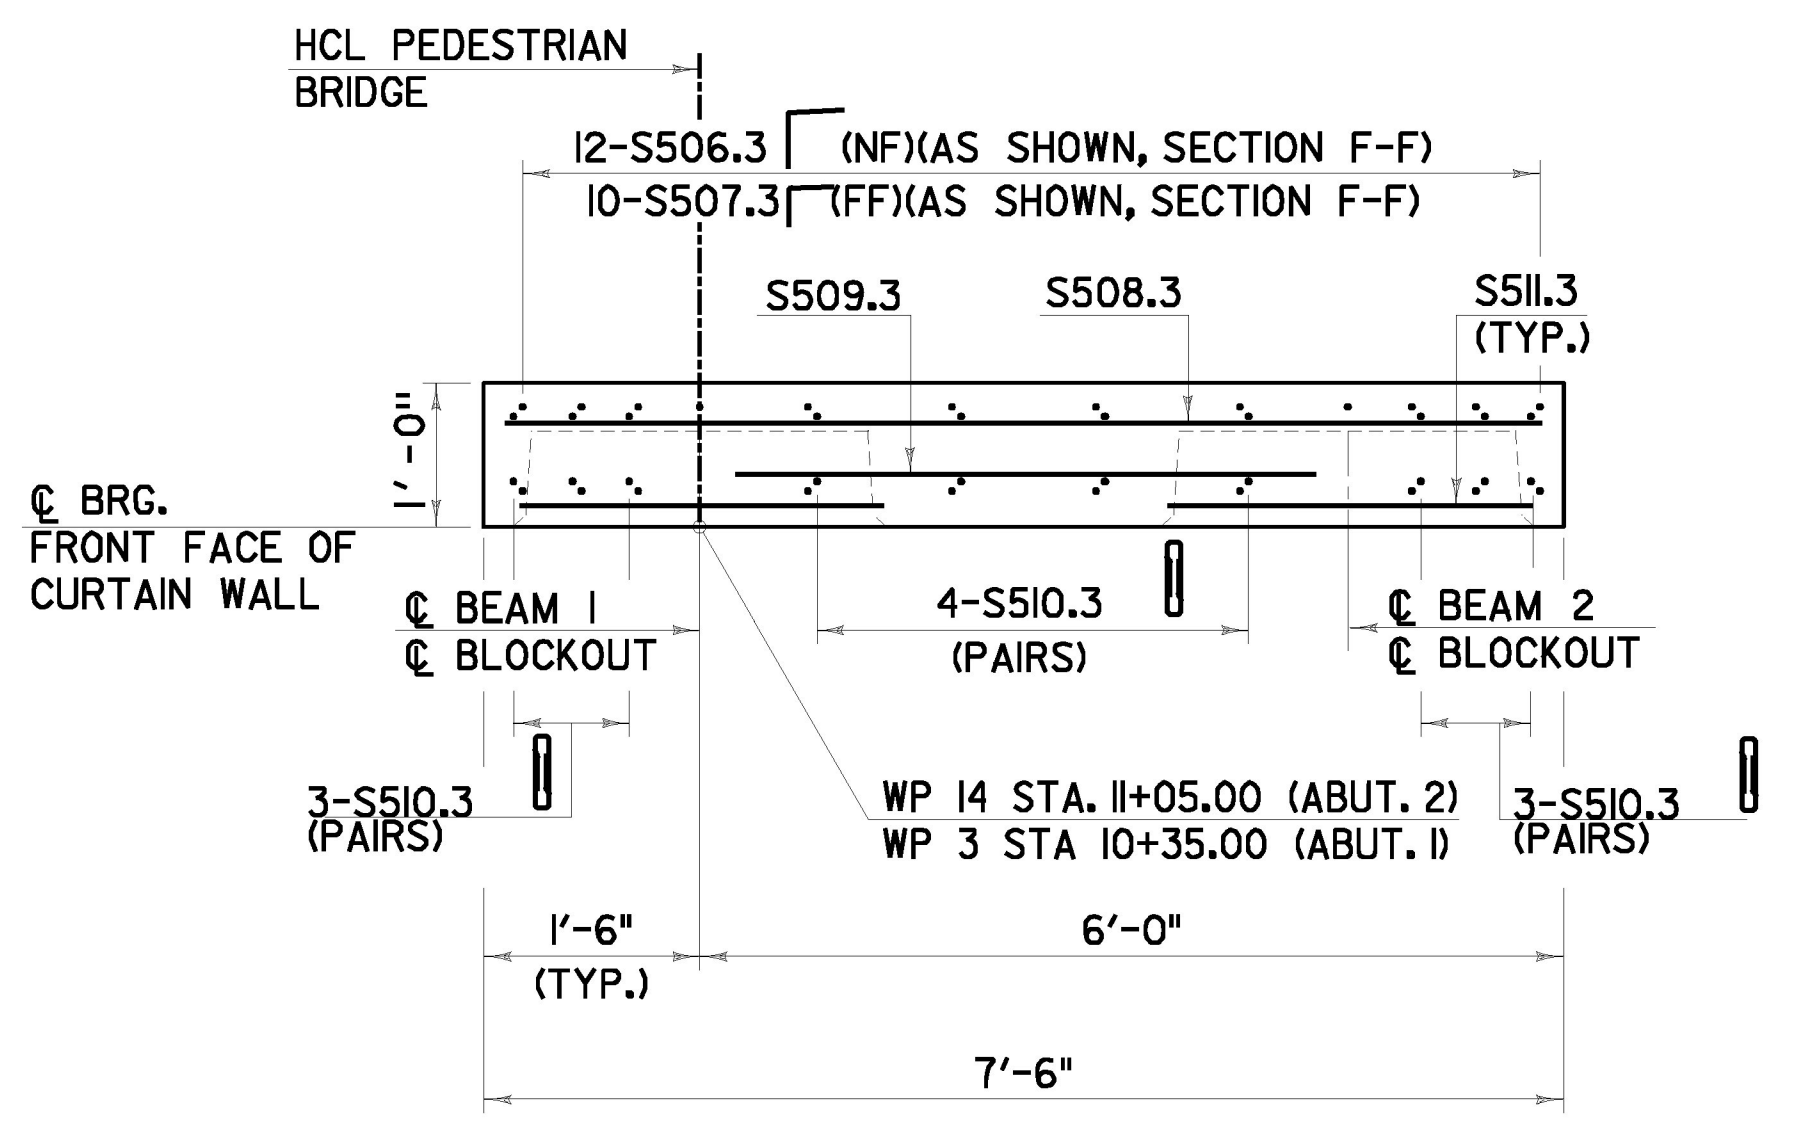

NOTES:

- 2" CLR. IN CURTAIN WALL UNLESS OTHERWISE SPECIFIED ON THE PLANS.
- ALL CONCRETE IN THE DECK AND CURTAIN WALLS SHALL BE HIGH PERFORMANCE, CLASS A AND SHALL BE PAID UNDER ITEM 501.33 HIGH PERFORMANCE CONCRETE, CLASS A.
- ALL REINFORCING STEEL IN THE DECK AND CURTAIN WALL SHALL BE SOLID STAINLESS STEEL AND SHALL BE PAID FOR UNDER ITEM 507.13 REINFORCING STEEL, LEVEL III.

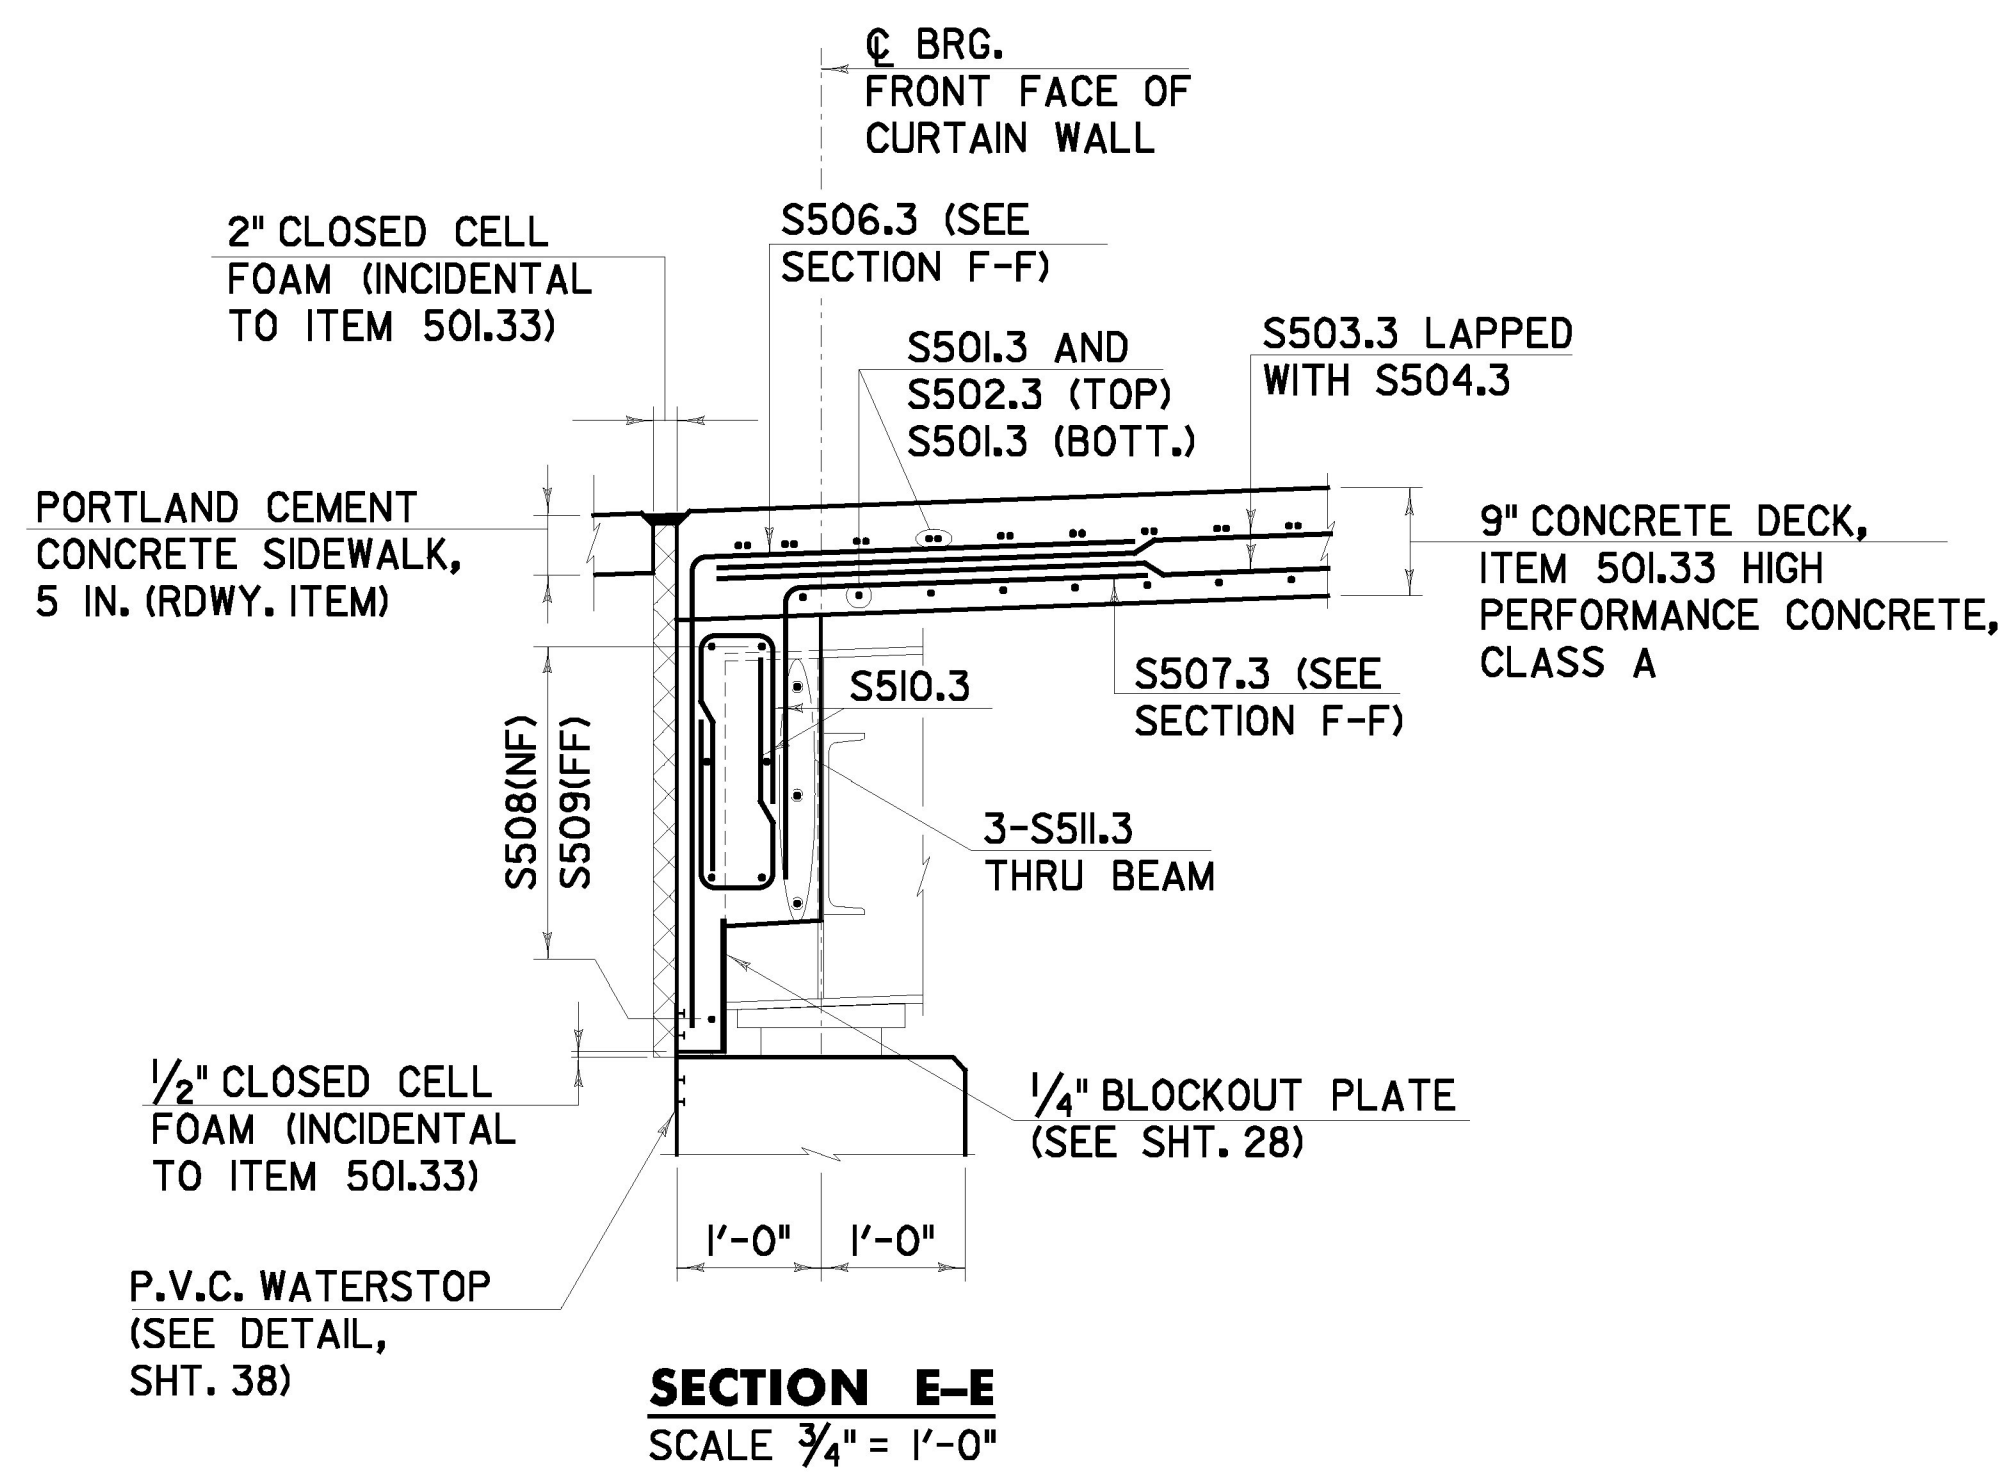

LEGEND:
 NF = NEAR FACE
 FF = FAR FACE
 EF = EACH FACE
 ▲ = CUT IN FIELD



| | | |
|---------------------------------|------------------------------|---------------------|
| DECK REINFORCING DETAILS | PROJECT NAME: JERICHO | PLOT DATE: 4/7/2014 |
| | PROJECT NUMBER: STP FTBR (3) | DRAWN BY: D.M.D. |
| | PROJECT LEADER: M.D.S. | CHECKED BY: P.M.P. |
| | DESIGNED BY: D.M.D. | SHEET 27 OF 62 |

FILE NAME: V:\Projects\JERICHO\08F004\08F004.dwg
 DATE/TIME: 4/7/2014 4:46:46
 USER: d46