



FILE NAME = V:\Projects\JERICHO\21113\GADD\WSTN\08F004\Consult\ents\08F004\XS4.dgn
 DATE/TIME = 4/7/2014
 USER = d916

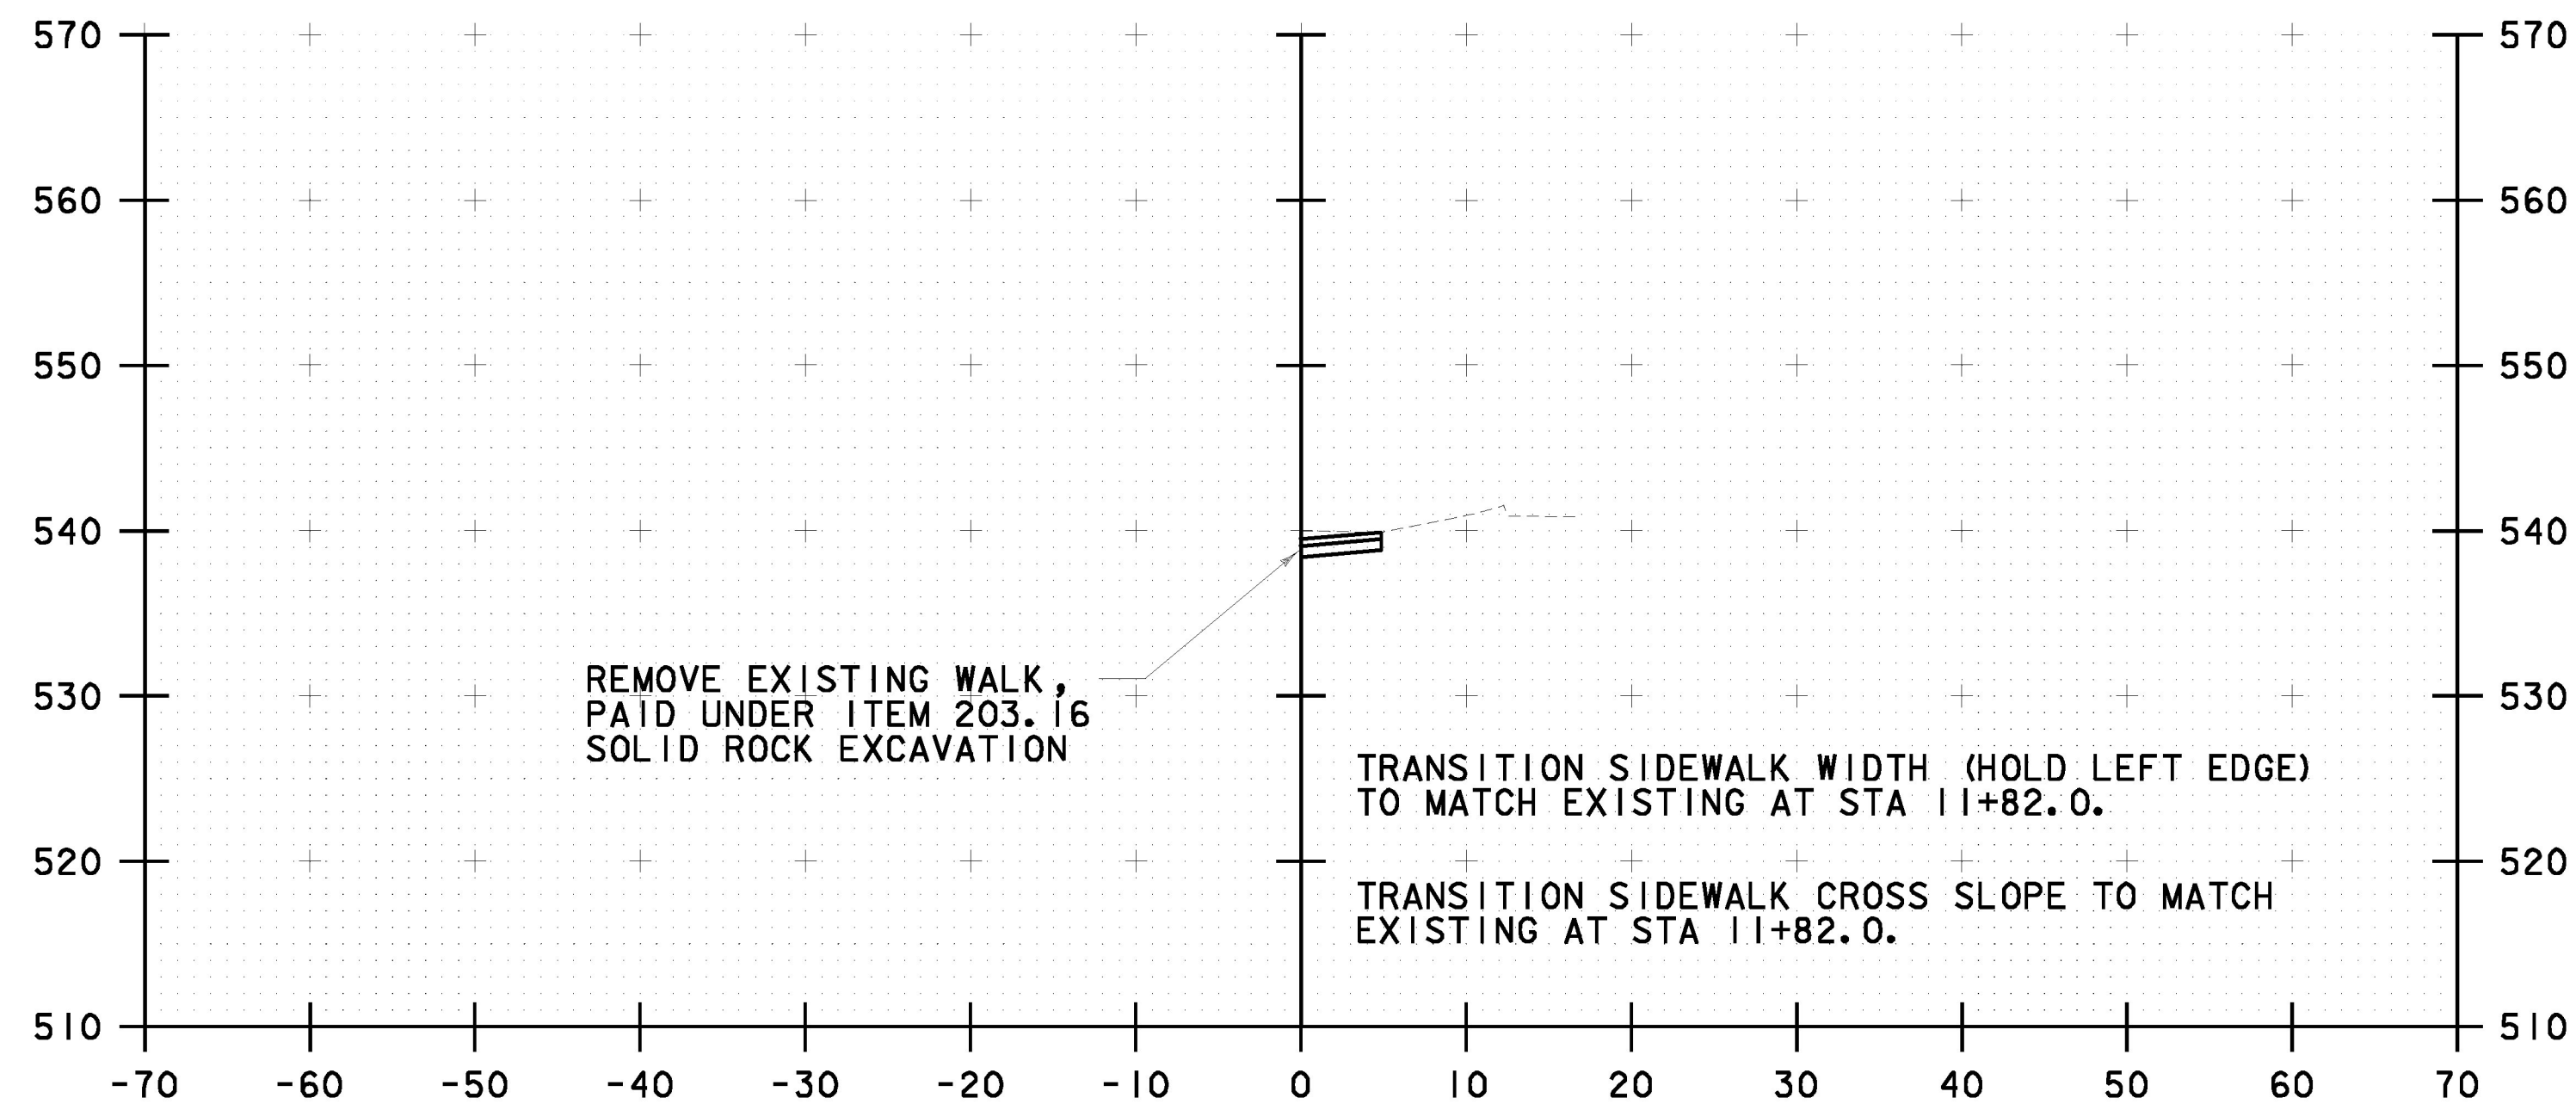

11+82
 END PROJECT STA 11+82.00

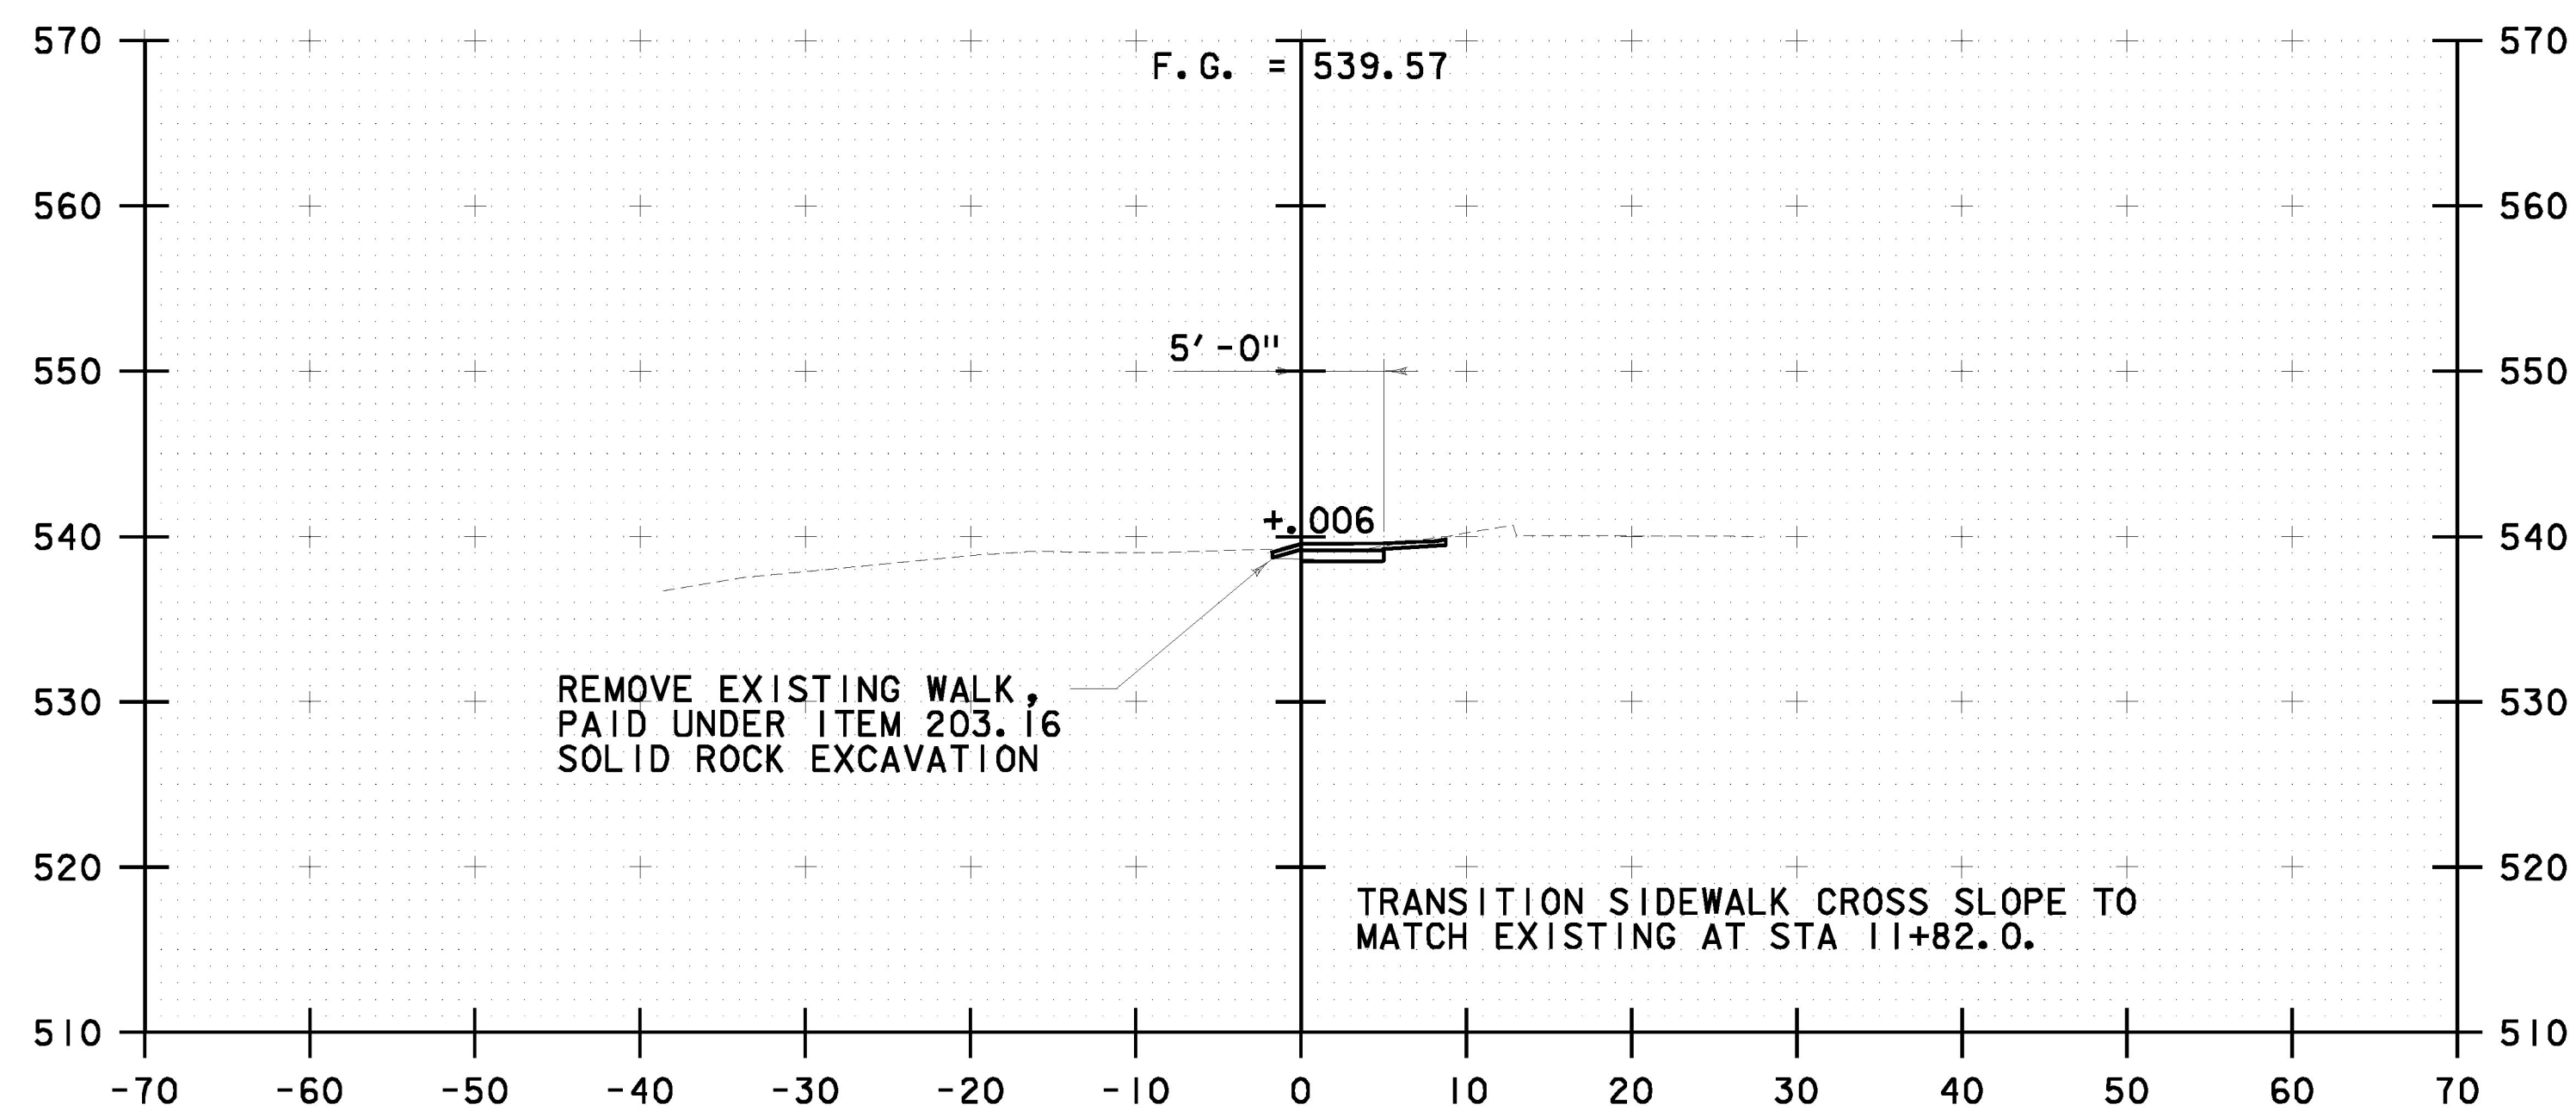

11+75
 END APPROACH STA 11+73.00

SCALE 1" = 10'-0"
 10 0 10

**PEDESTRIAN
 BRIDGE/
 SIDEWALK
 CROSS
 SECTIONS #4**

PROJECT NAME: JERICHO
 PROJECT NUMBER: STP FTBR (3)

PROJECT LEADER: M.D.S.
 DESIGNED BY: C.R.H.
 DWG. NO.: PBXS-4

PLOT DATE: 4/7/2014
 DRAWN BY: C.R.H.
 CHECKED BY: D.E.G.
 SHEET 47 OF 62

STA 11+75 TO STA 11+82

