



- * - 2 - 1 1/2" LIFTS OF TYPE IVS
- ** - 2 - 1 1/2" LIFTS OF TYPE IVS OVER 1 - 3" LIFT OF TYPE IIS

NOTE: EMULSIFIED ASPHALT SHALL BE PLACED ON THE SUBBASE OF GRAVEL, BETWEEN ALL LIFTS OF BITUMINOUS CONCRETE PAVEMENT, ON ALL COLD PLANED SURFACES, AND THE APPROACH SLAB PRIOR TO PLACING THE FIRST LIFT.

TYPICAL APPROACH SECTION
NOT TO SCALE

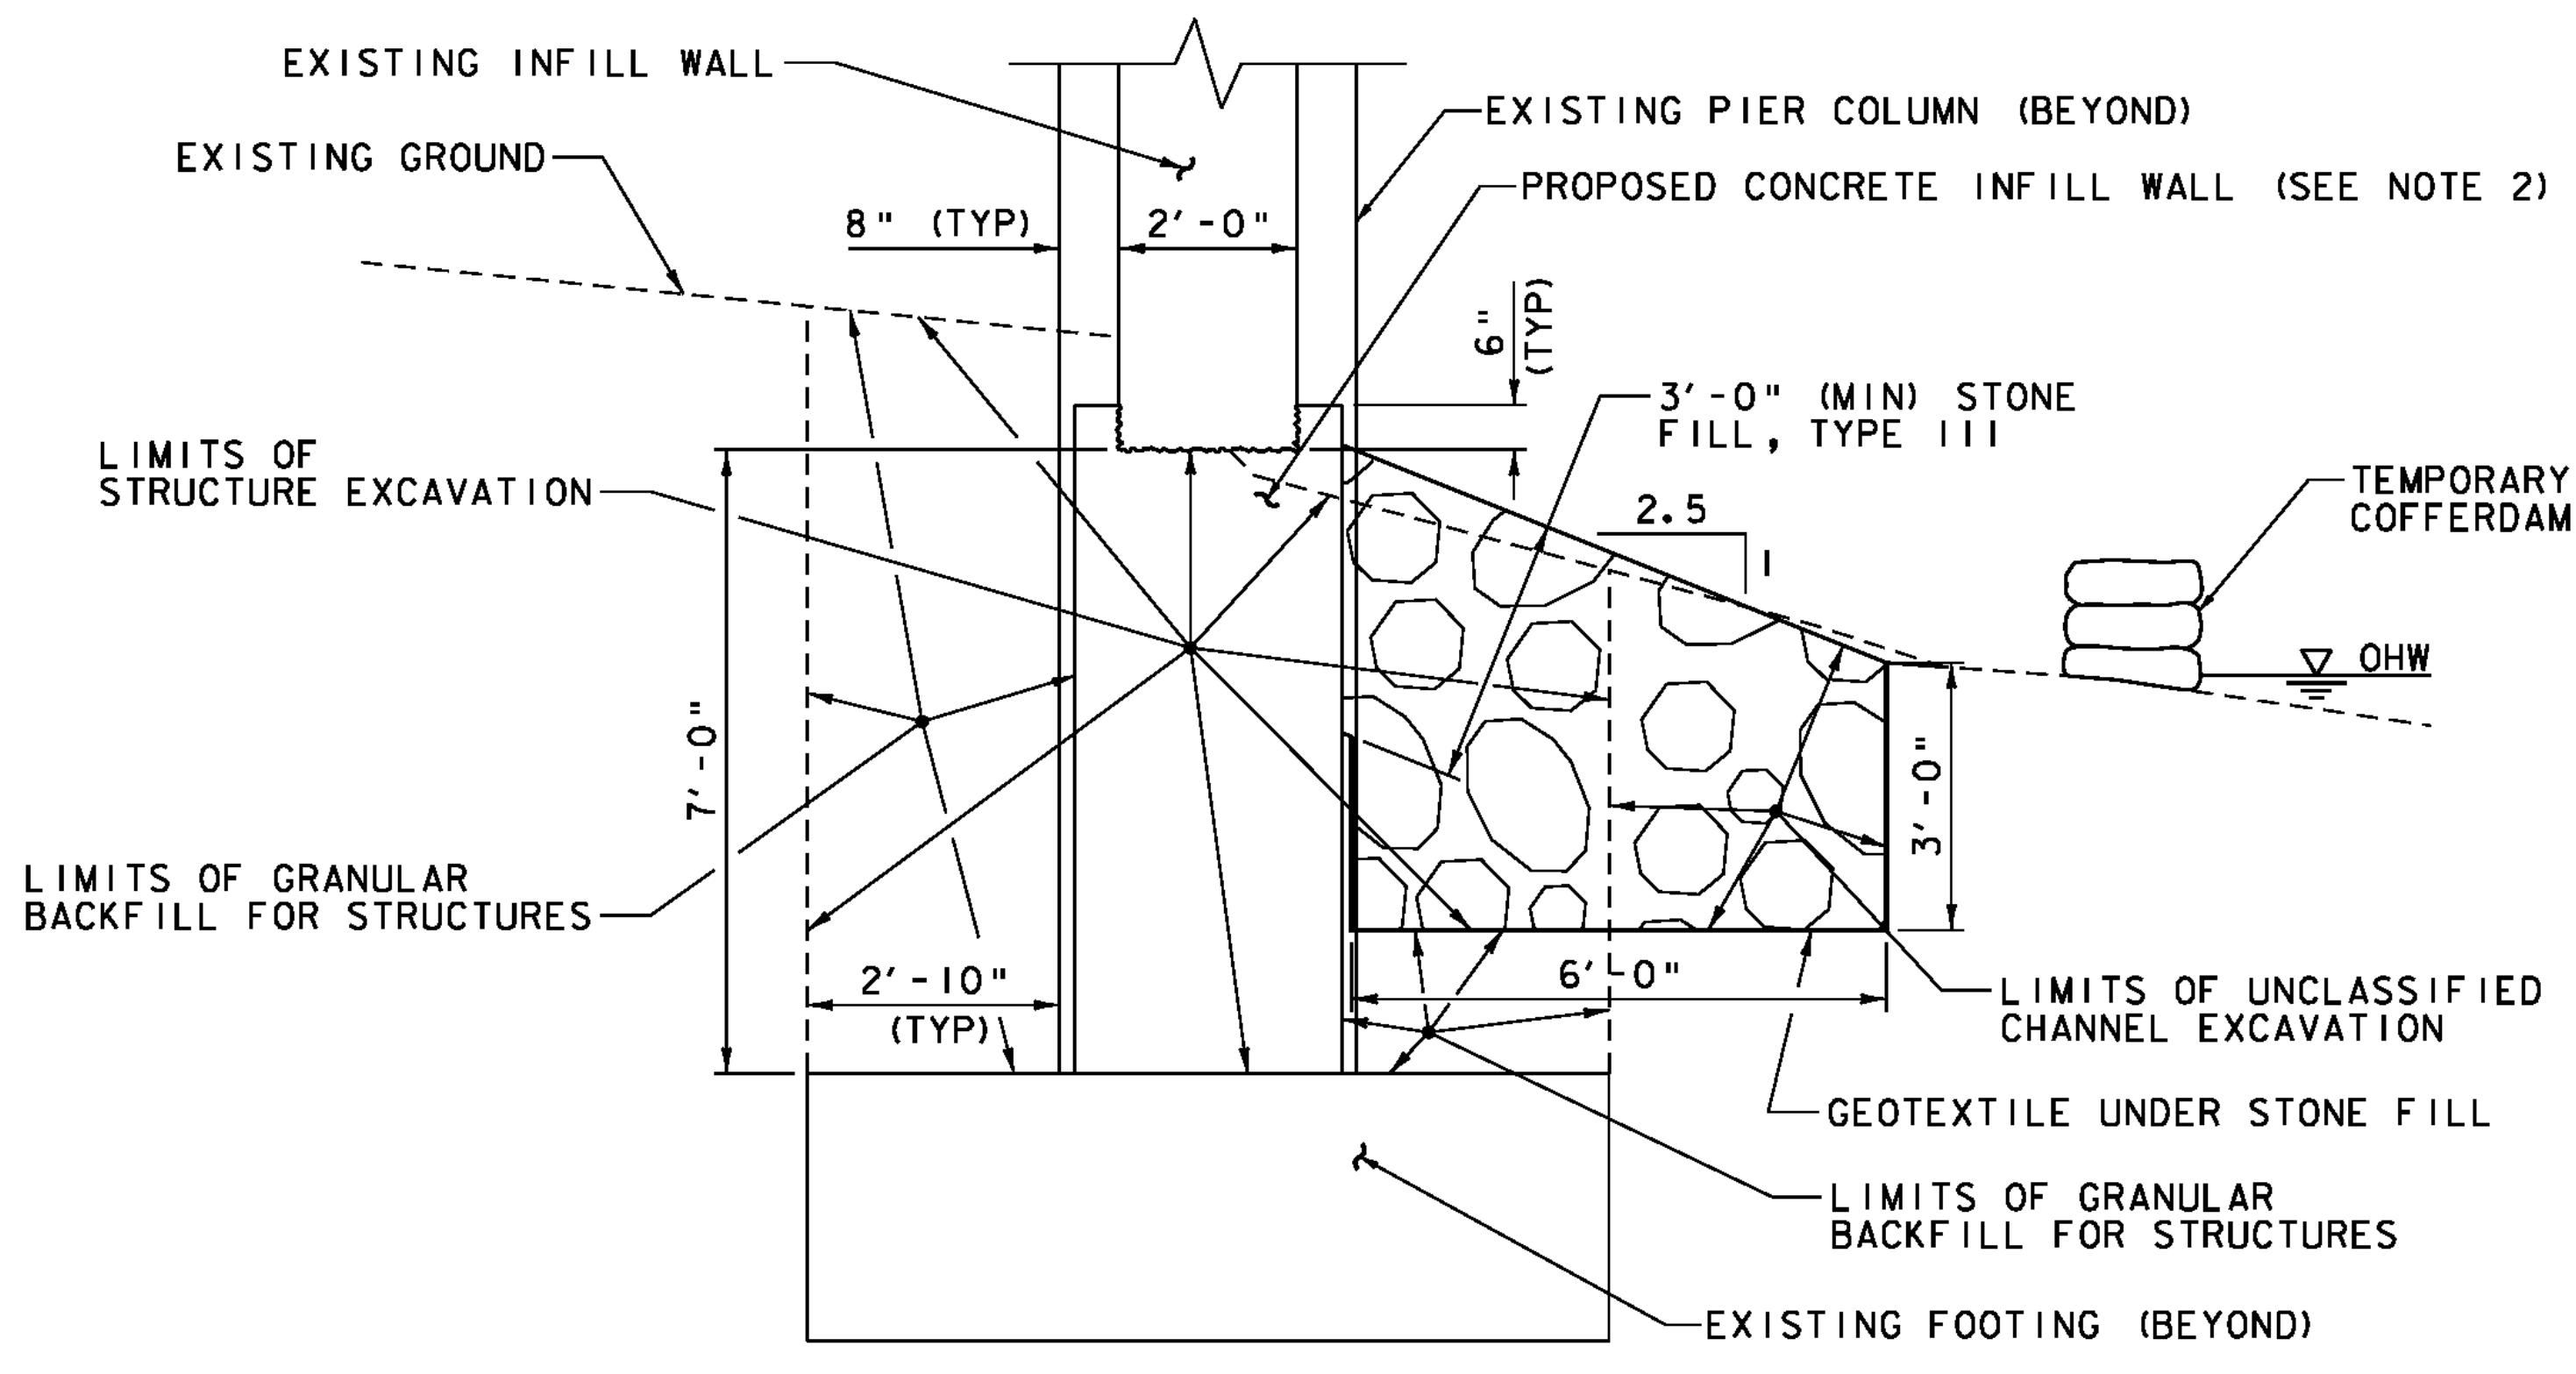

PIER 1 EARTHWORK SECTION
NOT TO SCALE

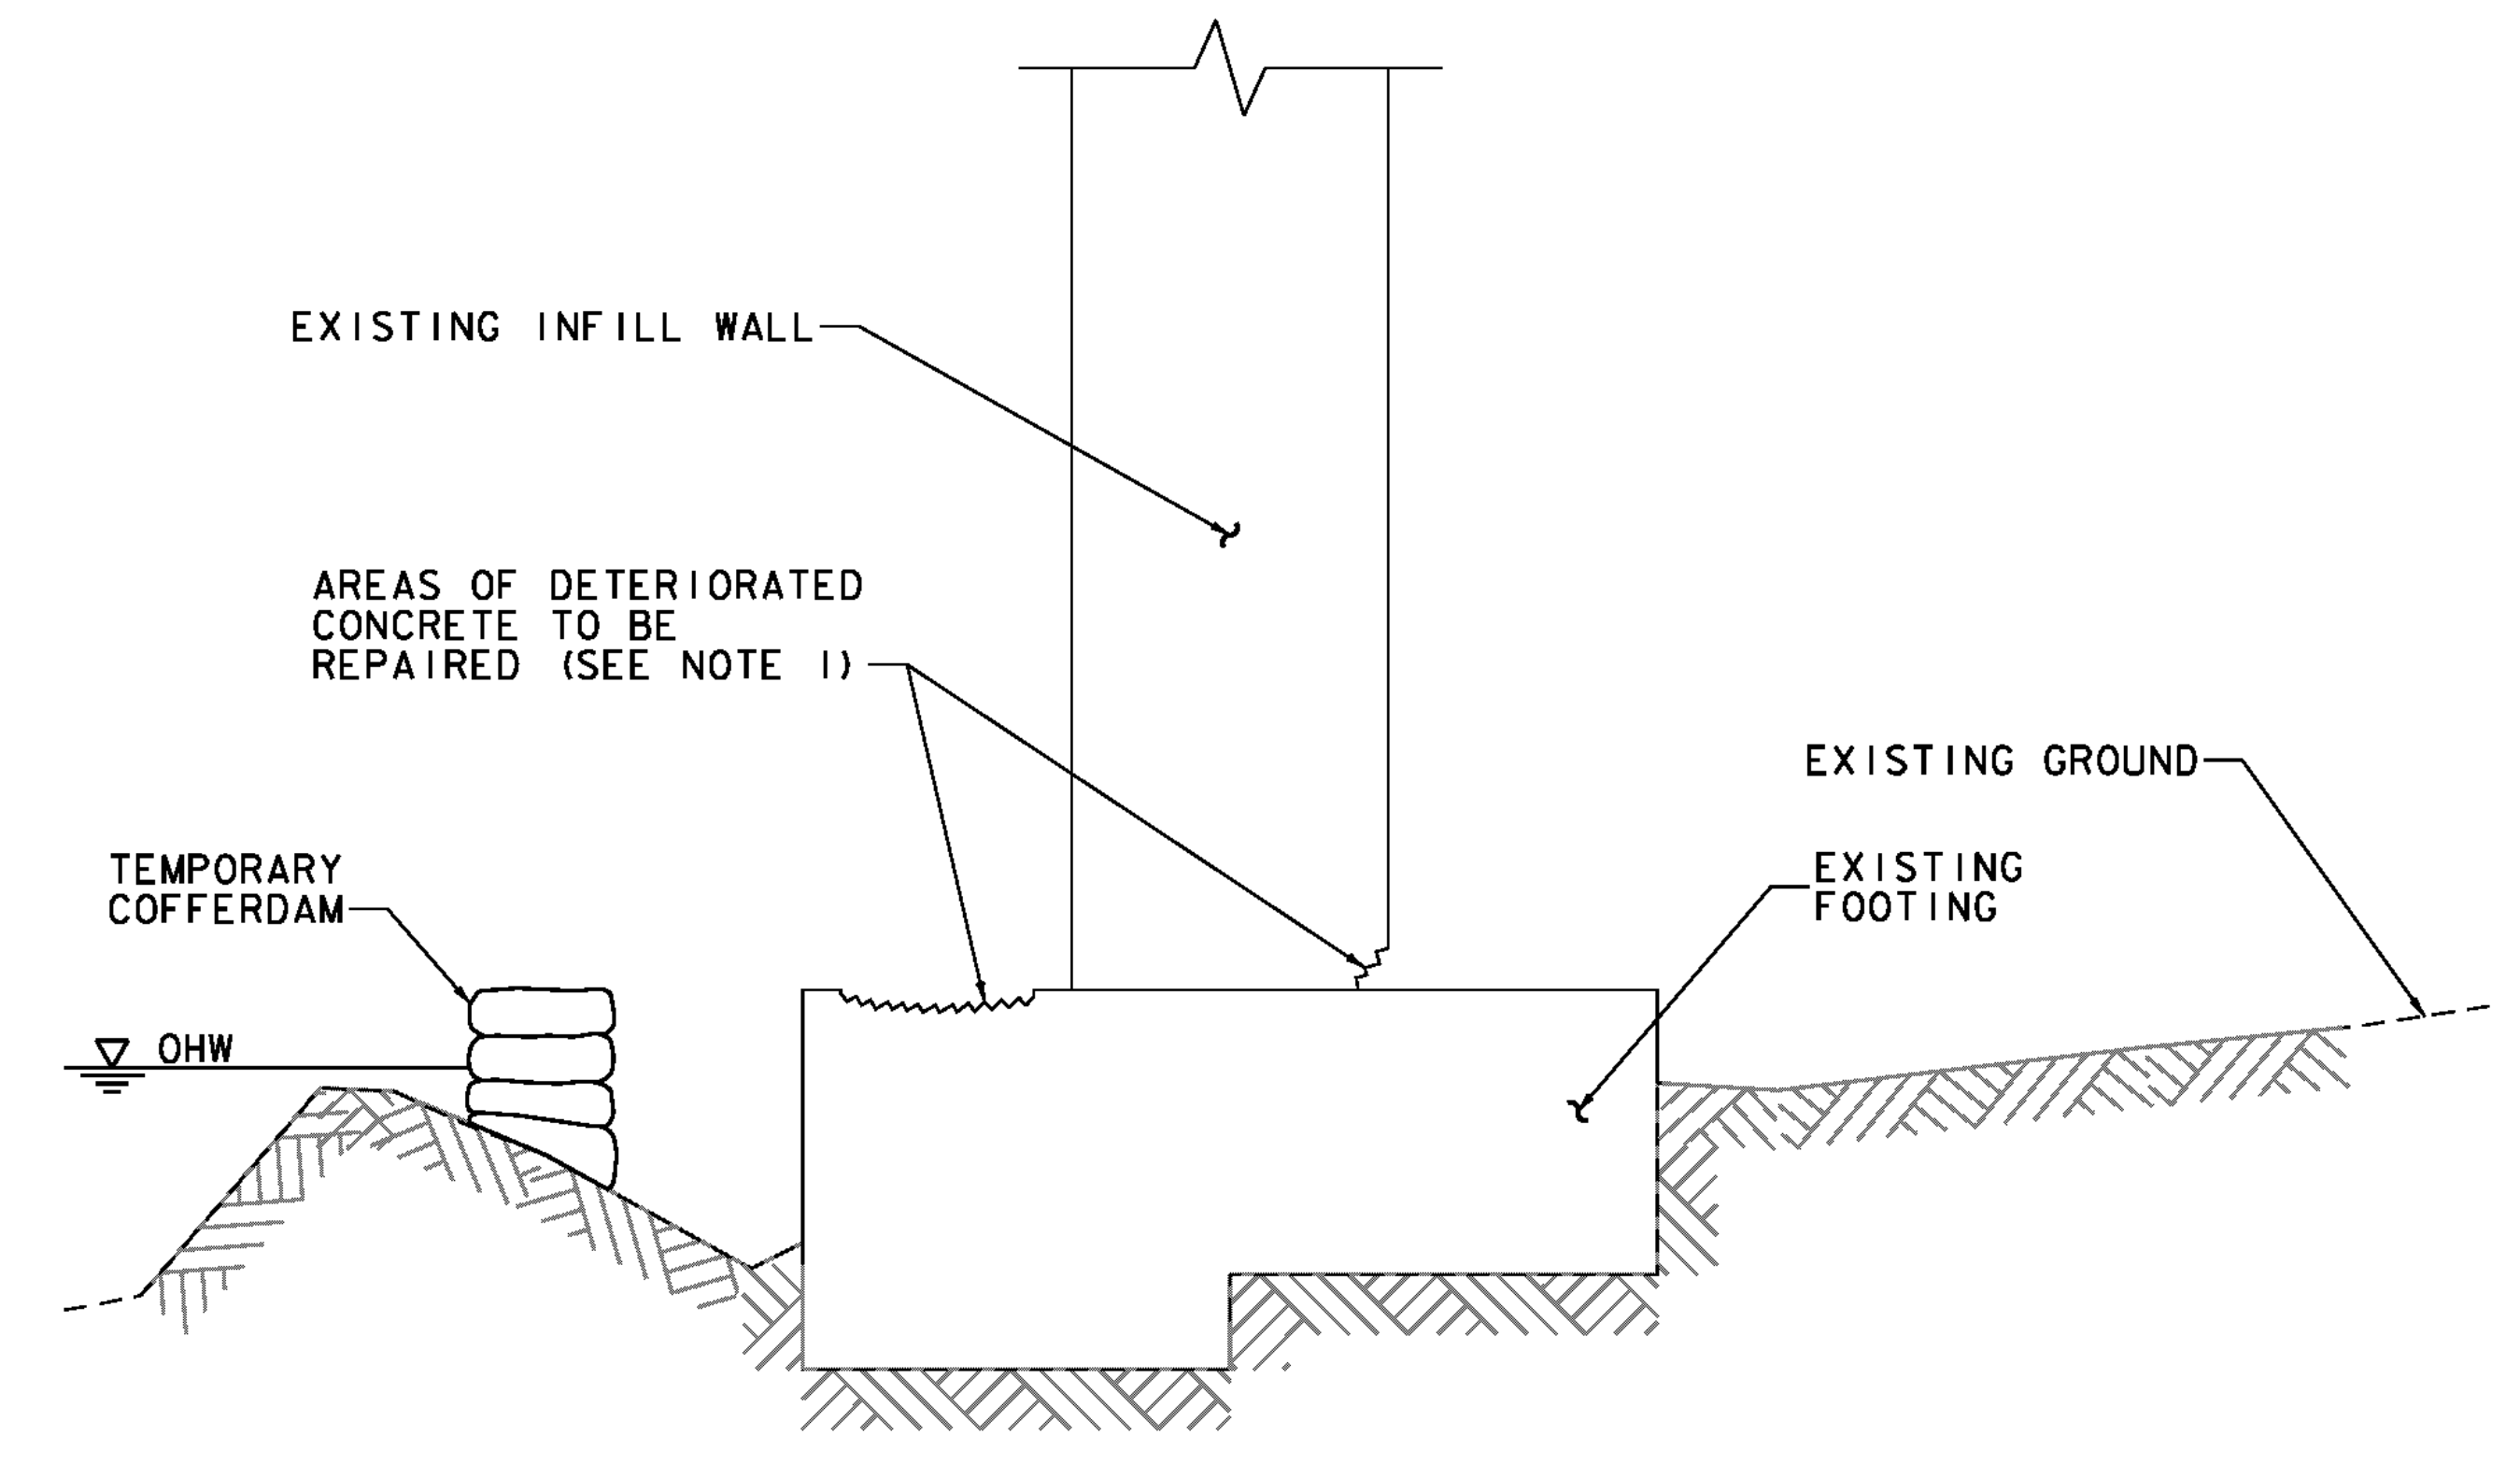

PIER 2 EARTHWORK SECTION
NOT TO SCALE

- NOTES:
1. SEE SHEET 32 FOR CONCRETE REMOVAL AND REPAIR NOTES.
 2. SEE SHEET 56 FOR PROPOSED INFILL WALL DETAILS.

PROJECT NAME: THETFORD	
PROJECT NUMBER: BHF 0177(9)	
FILE NAME: z08j174typ.dgn	PLOT DATE: 2/15/2012
PROJECT LEADER: M.A. COLGAN	DRAWN BY: B.M. KLINEFELTER
DESIGNED BY: S.E. BURBANK	CHECKED BY: S.E. BURBANK
TYPICAL EARTHWORK SECTIONS	SHEET 5 OF 78

