




DETAIL E
NOT TO SCALE

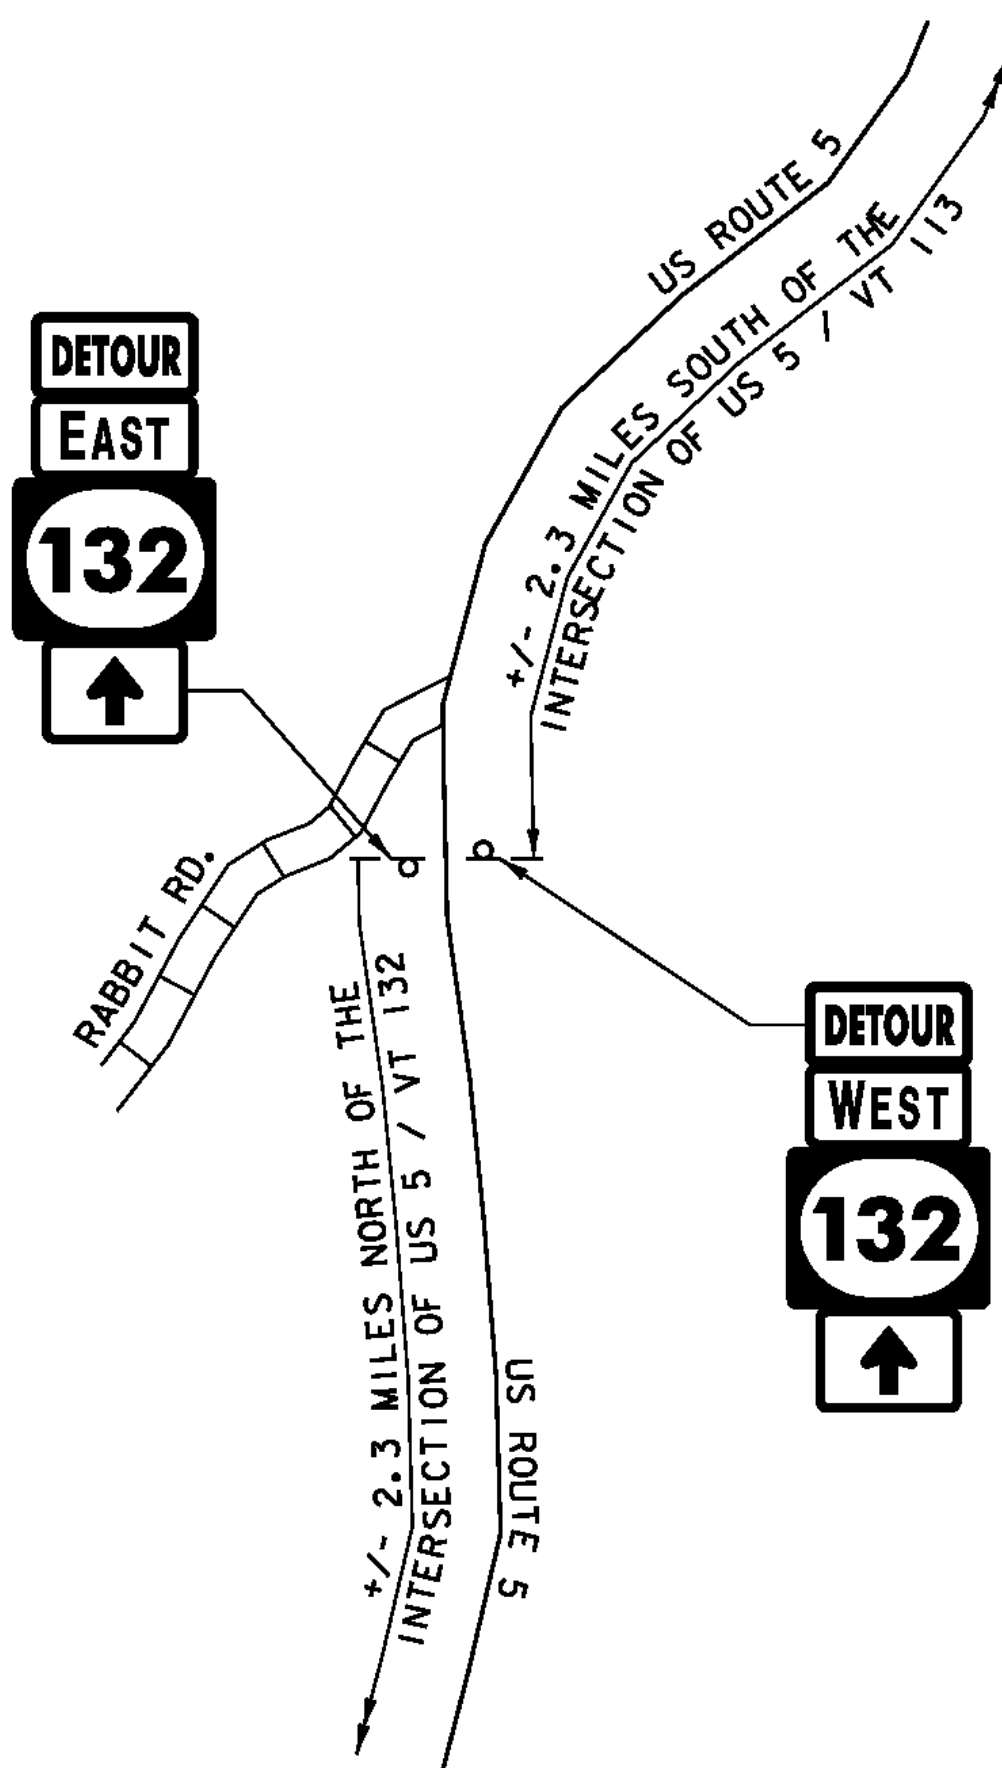

DETAIL G
NOT TO SCALE

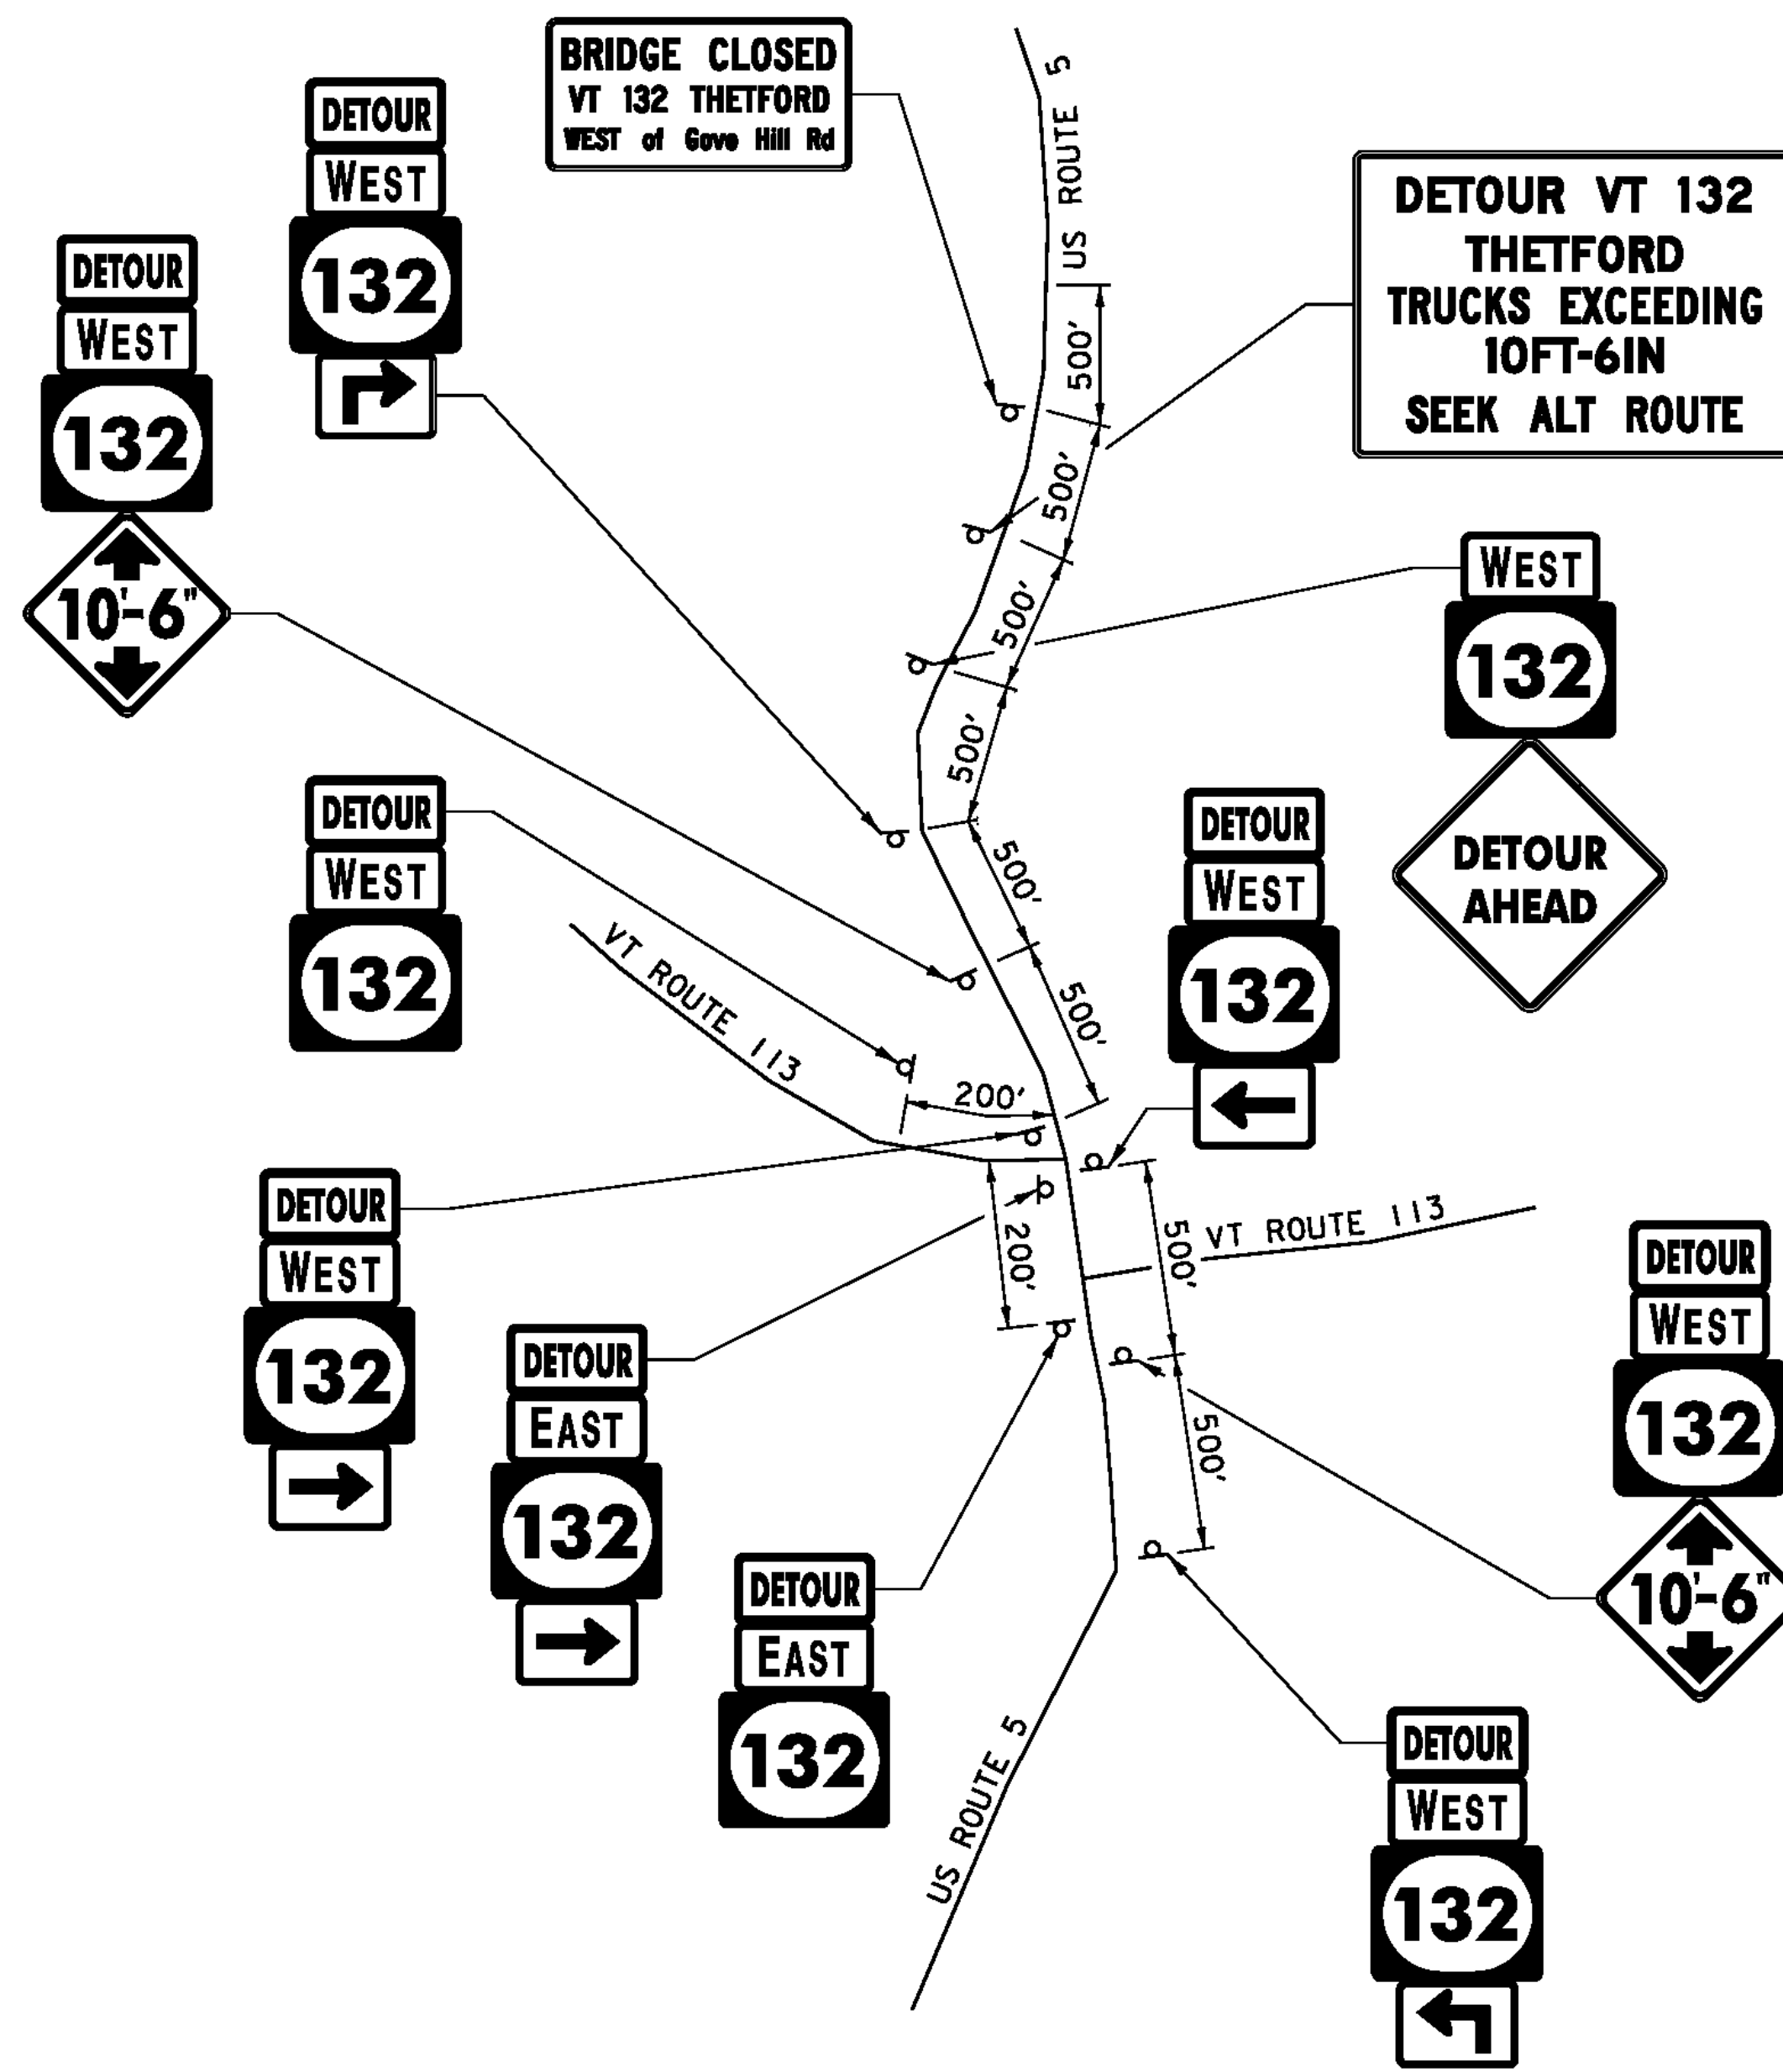

DETAIL F
NOT TO SCALE

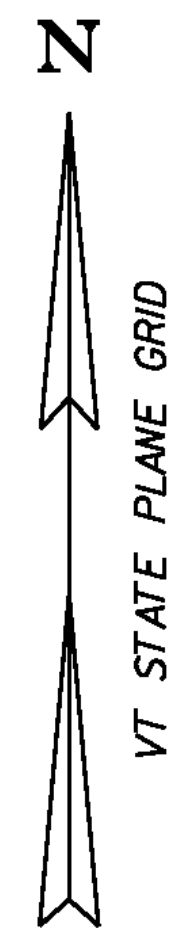

PROJECT NAME: THETFORD
PROJECT NUMBER: BHF 0177(9)

FILE NAME: z08j174detour_details.dgn PLOT DATE: 2/15/2012
PROJECT LEADER: M.A. COLGAN DRAWN BY: B.M. KLINEFELTER
DESIGNED BY: S.E. BURBANK CHECKED BY: S.E. BURBANK
TRAFFIC CONTROL SHEET (3 OF 6) SHEET 26 OF 78

