



PARTIAL DECK PLAN
SCALE 1/8" = 1'-0"

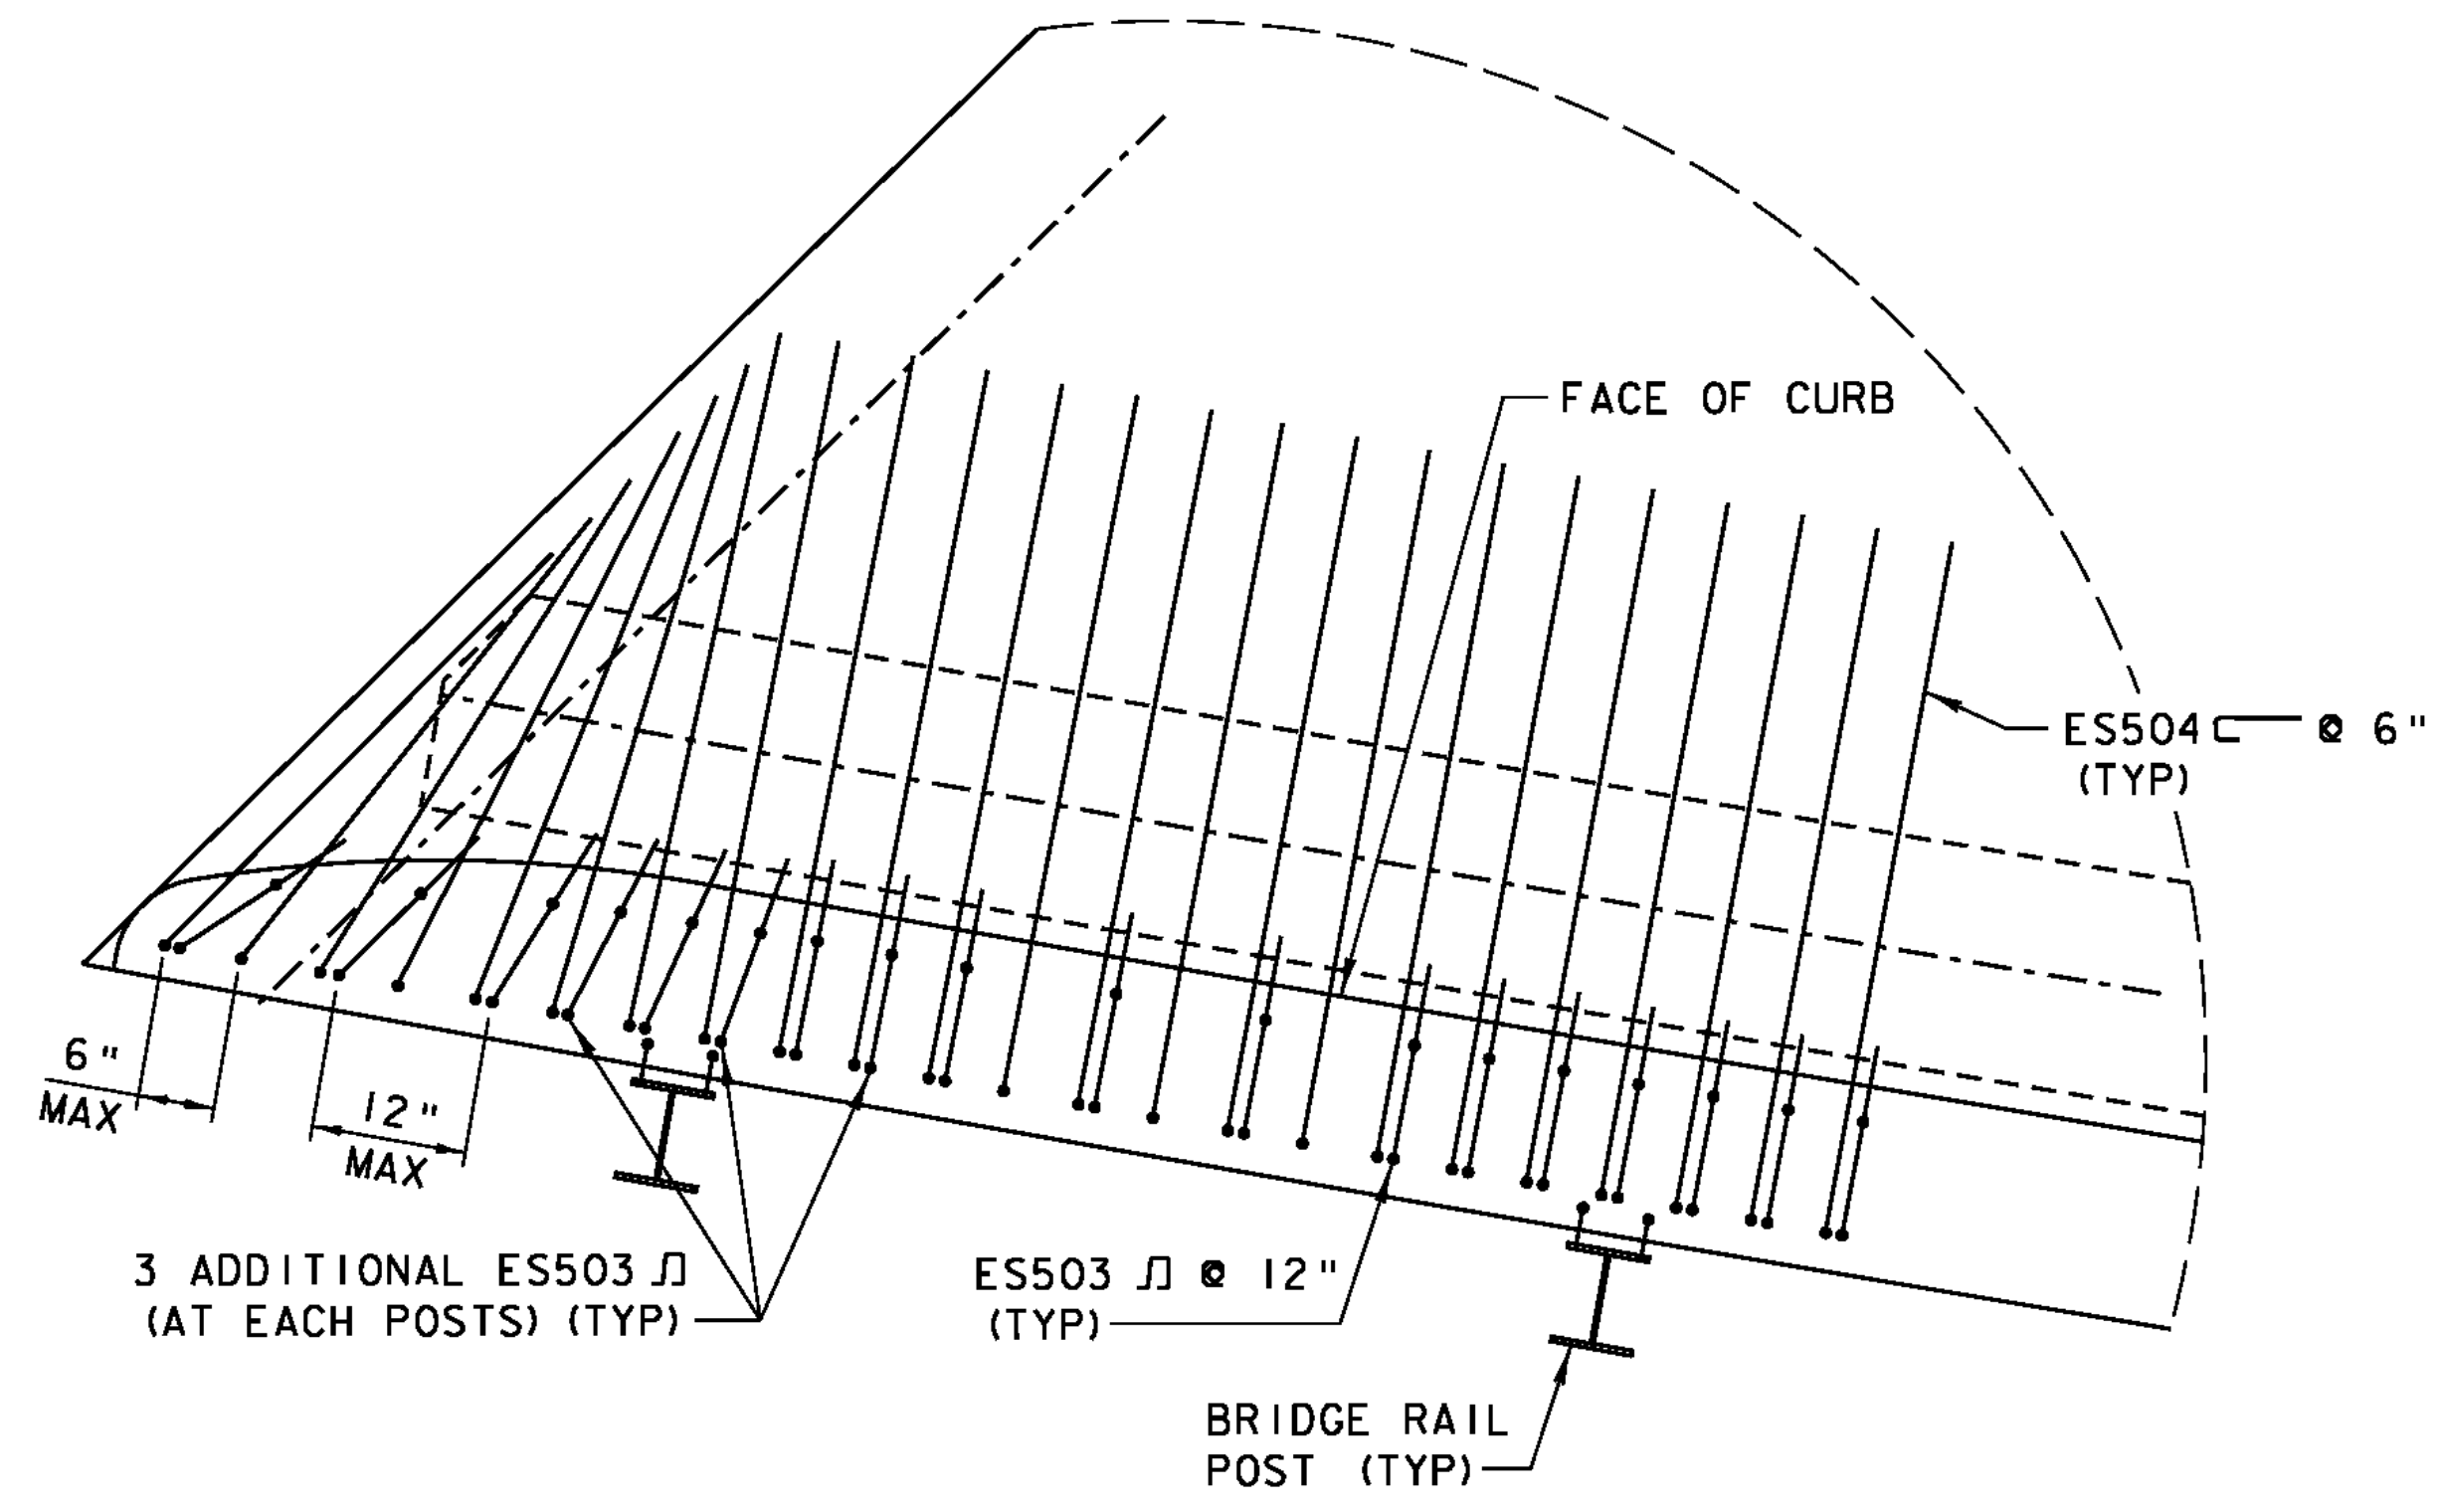

DETAIL 1
SCALE 3/4" = 1'-0"

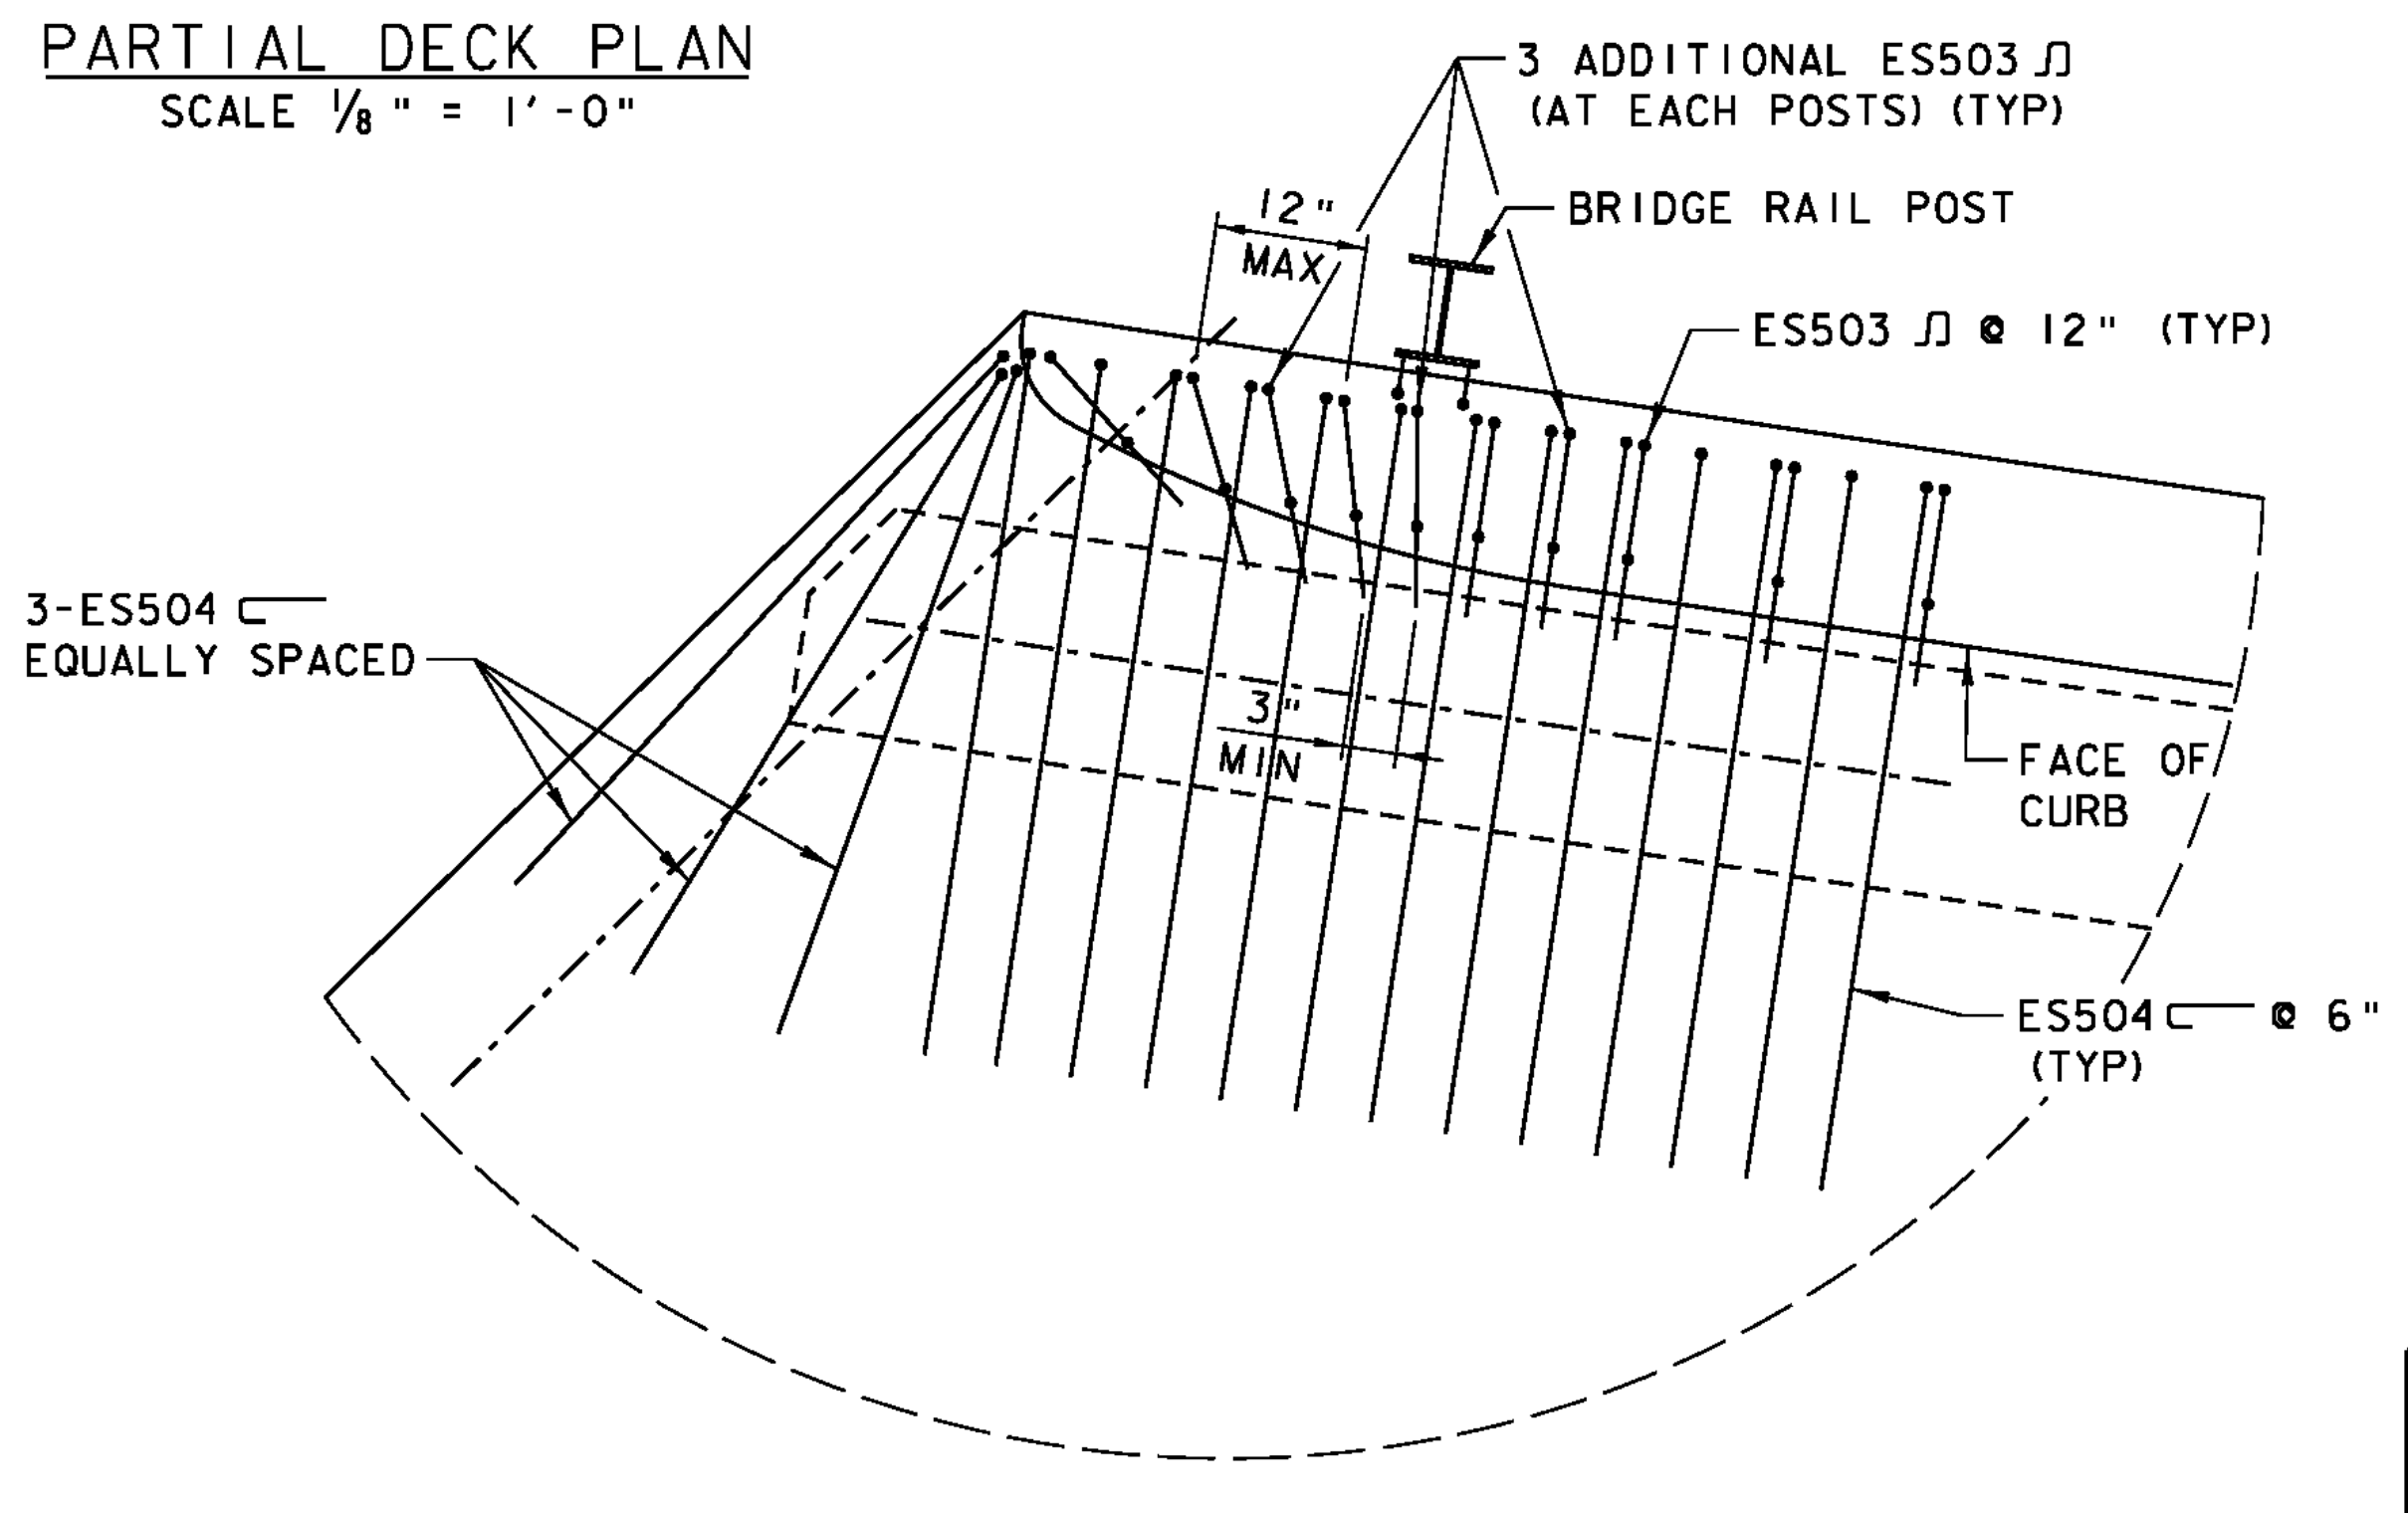

DETAIL 2
SCALE 3/4" = 1'-0"

- NOTES:
1. TRANSVERSE BARS IN DECK SHALL BE PLACED RADIALLY WITH SPACING BETWEEN BARS SET ALONG THE OUTSIDE GIRDER (G5).
 2. SEE SHEET 58 FOR BRIDGE RAIL POST LAYOUT.

PROJECT NAME:	THETFORD		
PROJECT NUMBER:	BHF 0177(9)		
FILE NAME:	z08j174deckr2.dgn	PLOT DATE:	2/15/2012
PROJECT LEADER:	M.A. COLGAN	DRAWN BY:	B.J. MASSE
DESIGNED BY:	G.S. GOODRICH	CHECKED BY:	M.J. MOZER
DECK REINFORCING PLAN (1 OF 2)			SHEET 34 OF 78

