



SECTION A-A

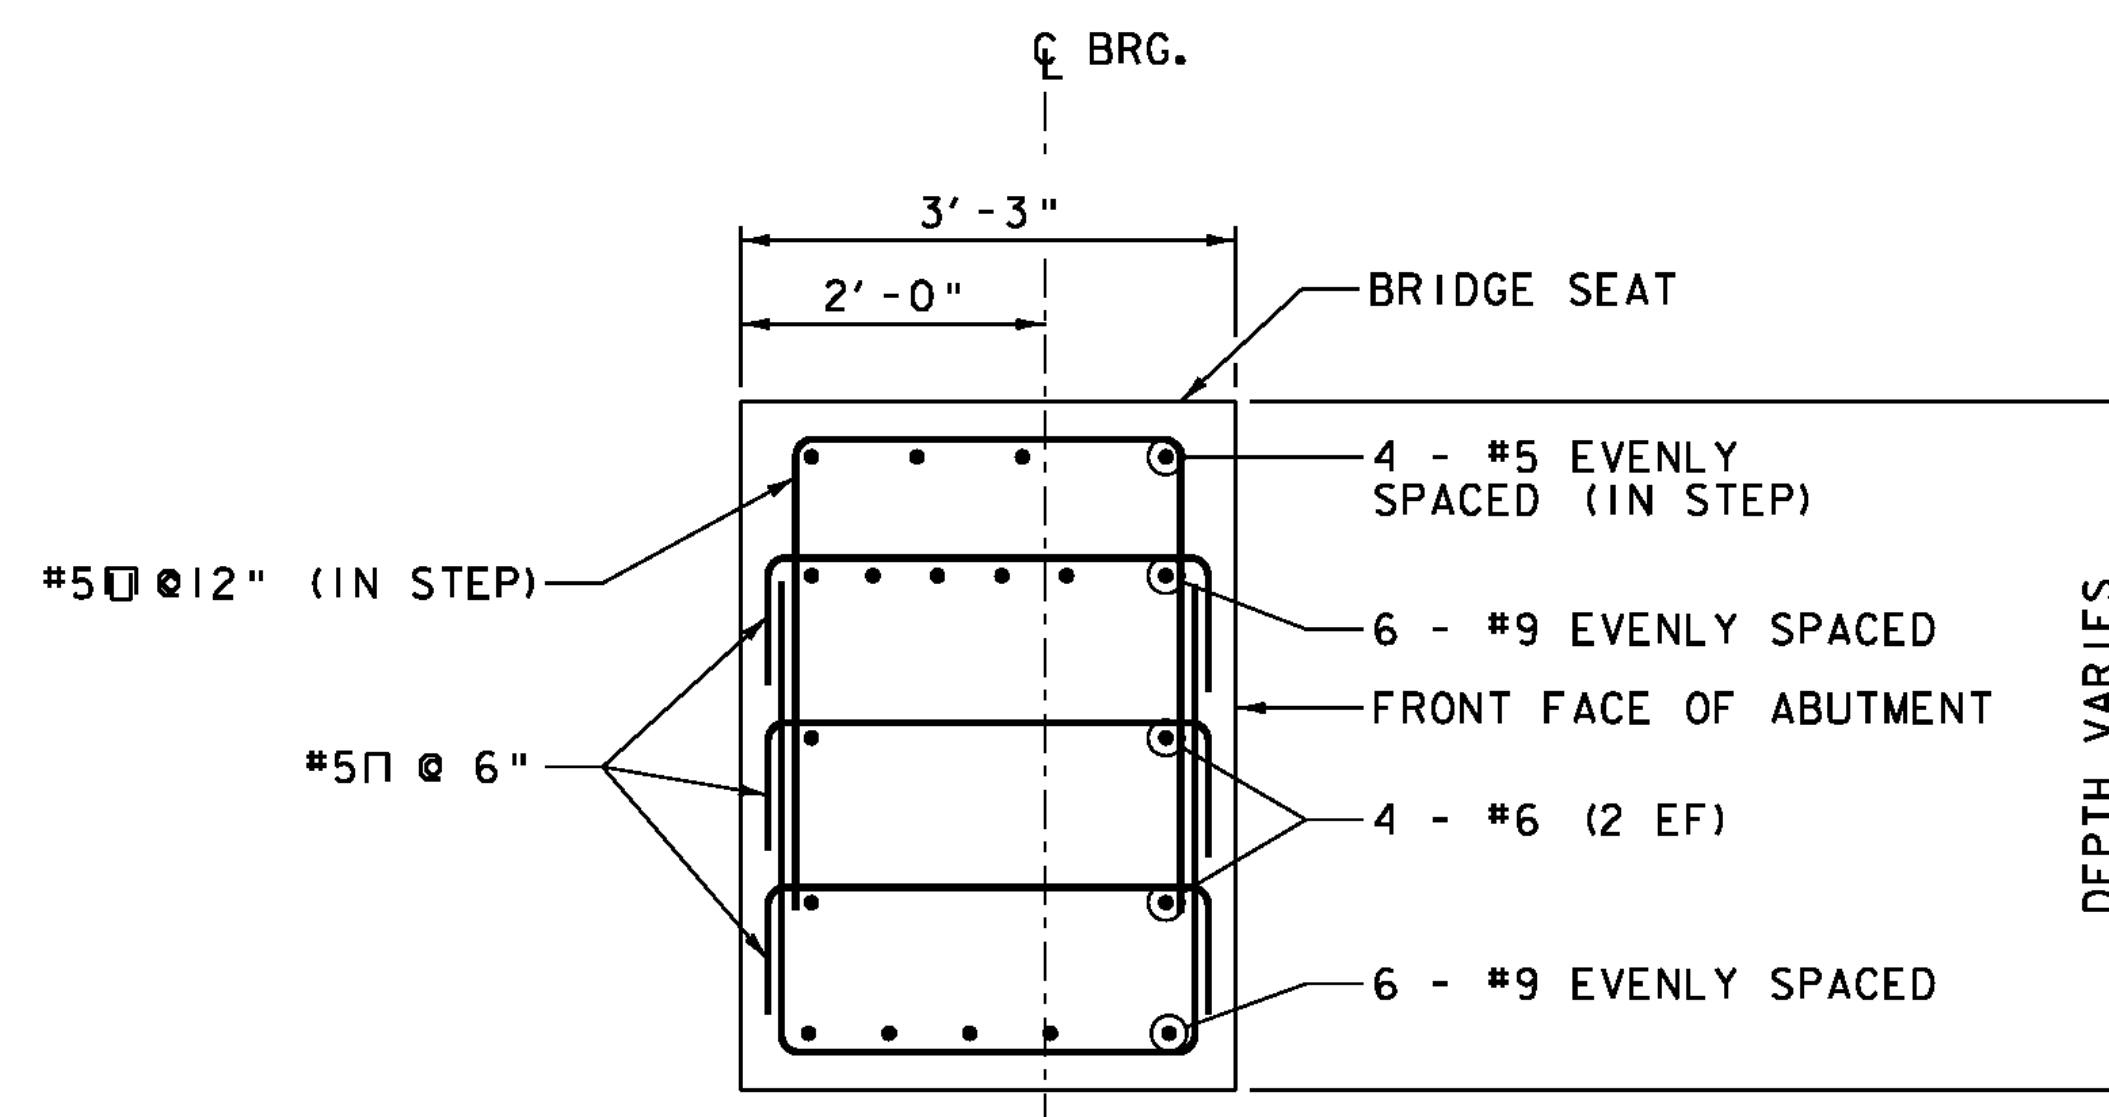

SECTION B-B

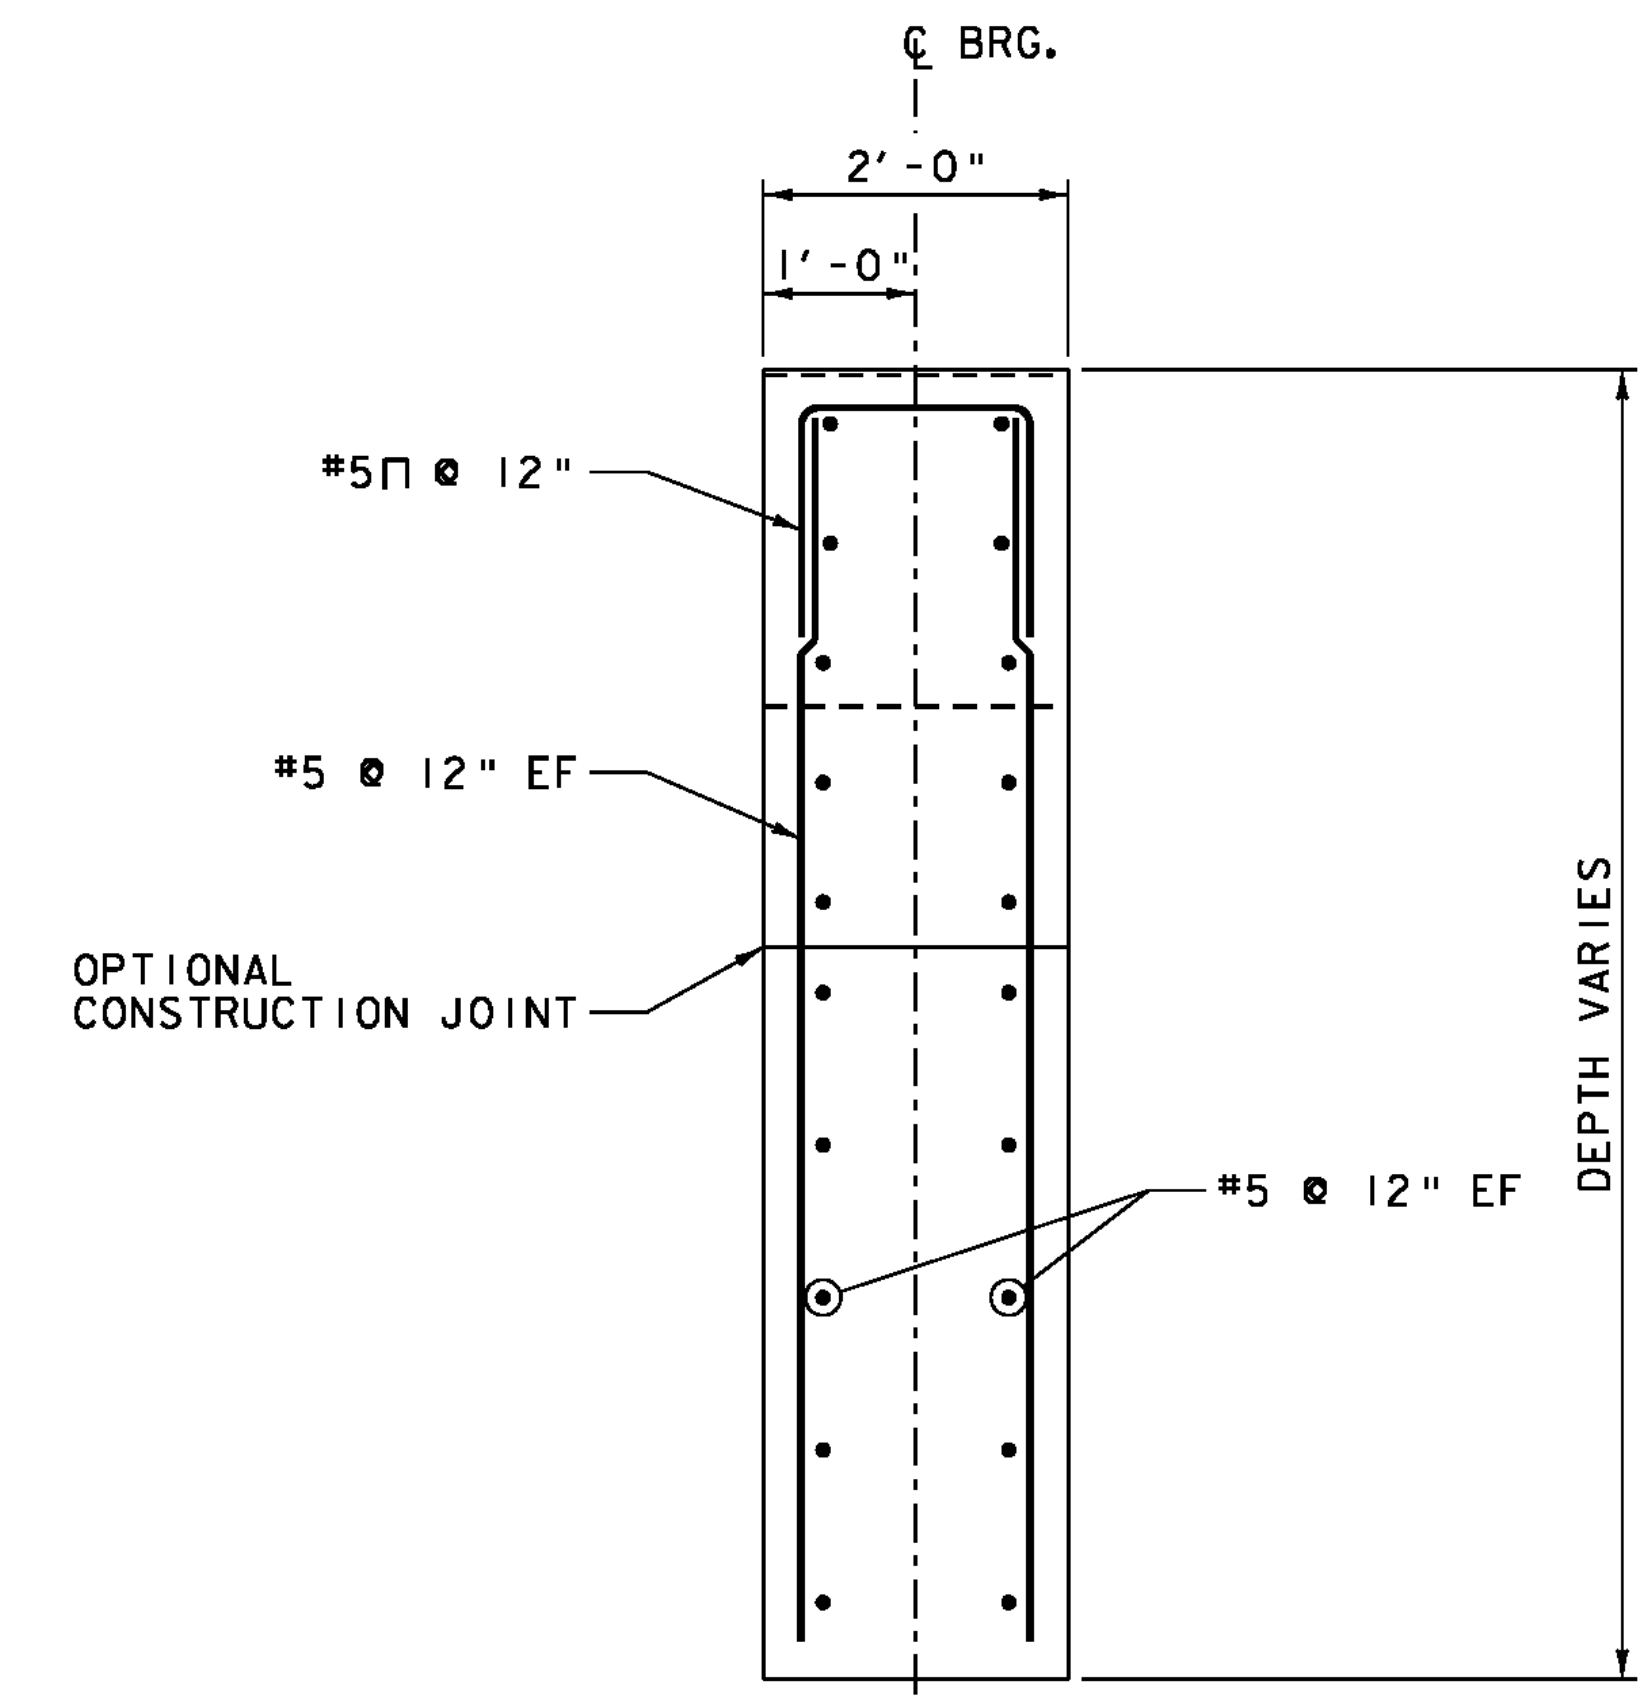

SECTION C-C

PRECAST ABUTMENT SECTIONS

SCALE  $\frac{3}{4}$ " = 1'-0"

NOTE:

- NF = NEAR FACE
- FF = FAR FACE
- EF = EACH FACE
- ▲ = CUT TO FIT IN FIELD
- 3" CLEAR, UNLESS OTHERWISE SPECIFIED ON THE PLANS.
- 2'-2" BAR LAP UNLESS OTHERWISE SPECIFIED ON THE PLANS.

NOTES:

1. SEE SHEET 53 FOR ADDITIONAL PRECAST DETAILS.
2. SEE SHEET 31 FOR PRECAST ABUTMENT NOTES AND ABUTMENT REINFORCING NOTES.

PROJECT NAME: THETFORD

PROJECT NUMBER: BHF 0177(9)

FILE NAME: z08j174sub\_abut\_2.dgn

PROJECT LEADER: M.A. COLGAN

DESIGNED BY: G.S. GOODRICH

ABUTMENT SECTIONS

PLOT DATE: 2/15/2012

DRAWN BY: E.A. FIALA

CHECKED BY: S.E. BURBANK

SHEET 52 OF 78