



**ONE - GIRDER - 1G1A (DEVELOPED)**

FOR GIRDER STANDARD DETAILS SEE DRAWING XI.  
 FOR CAMBER DIAGRAMS SEE DRAWING C1.  
 FOR FLANGE DIAGRAMS SEE DRAWING F1.  
 FOR GENERAL NOTES SEE DRAWING GNI.  
 T2 DENOTES MATERIAL SUBJECT TO CHARPY V-NOTCH TESTING.

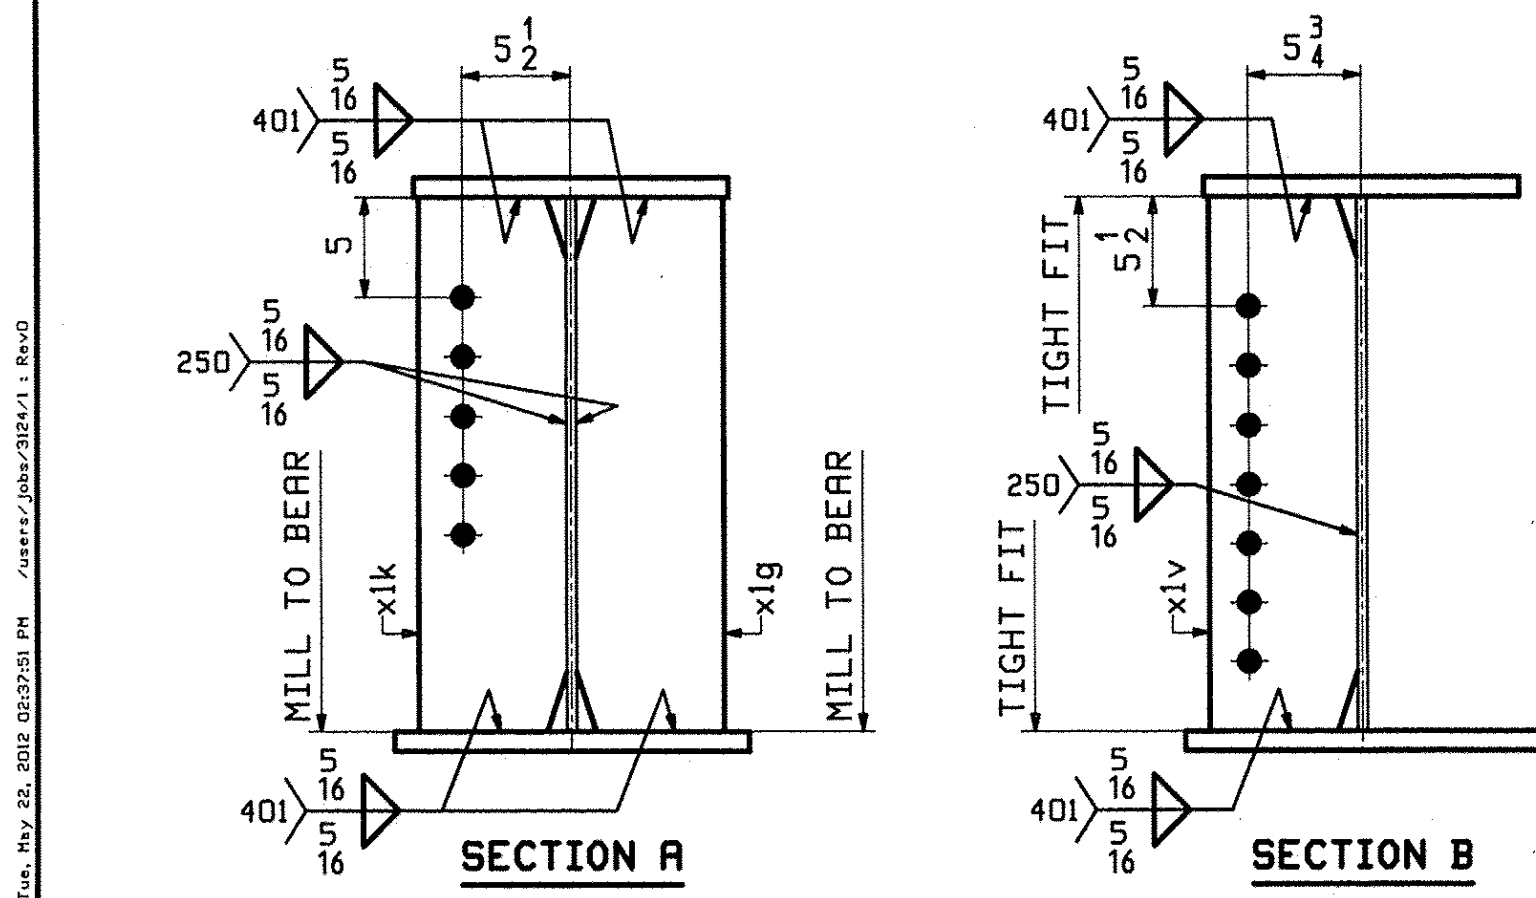

ABM INFO		BILL OF MATERIAL				JOB NO.	DRAWING NO.	REV.	
PAGE	LINE	MARK	QTY	MARK	MATERIAL	LENGTH	REMARKS	WT	PROCUREMENT NOTES
						FT	INCHES		
		IG1A	1		GIRDER			9245	
4	A		1	wa	PL 1/2 x 27	56 3/16	M270-SQHT2	2587	
3	A		1	ta	PL 1 x 16	56 3/16	M270-SQHT2	3066	
1	S		1	ba	PL 1 x 18	56 3/16	M270-SQHT2	3447	
5	J		1	xlg	PL 3/4 x 7 1/2	2 3	MIE	43	
5	J		1	xik	PL 3/4 x 7 1/2	2 3	MIE	43	
5	L		2	xlv	PL 2 x 7 1/2	2 3	M270-SQHT2	57	
5	M		1	xlw	PL 1/4 x 3	1 0 1/4		3	

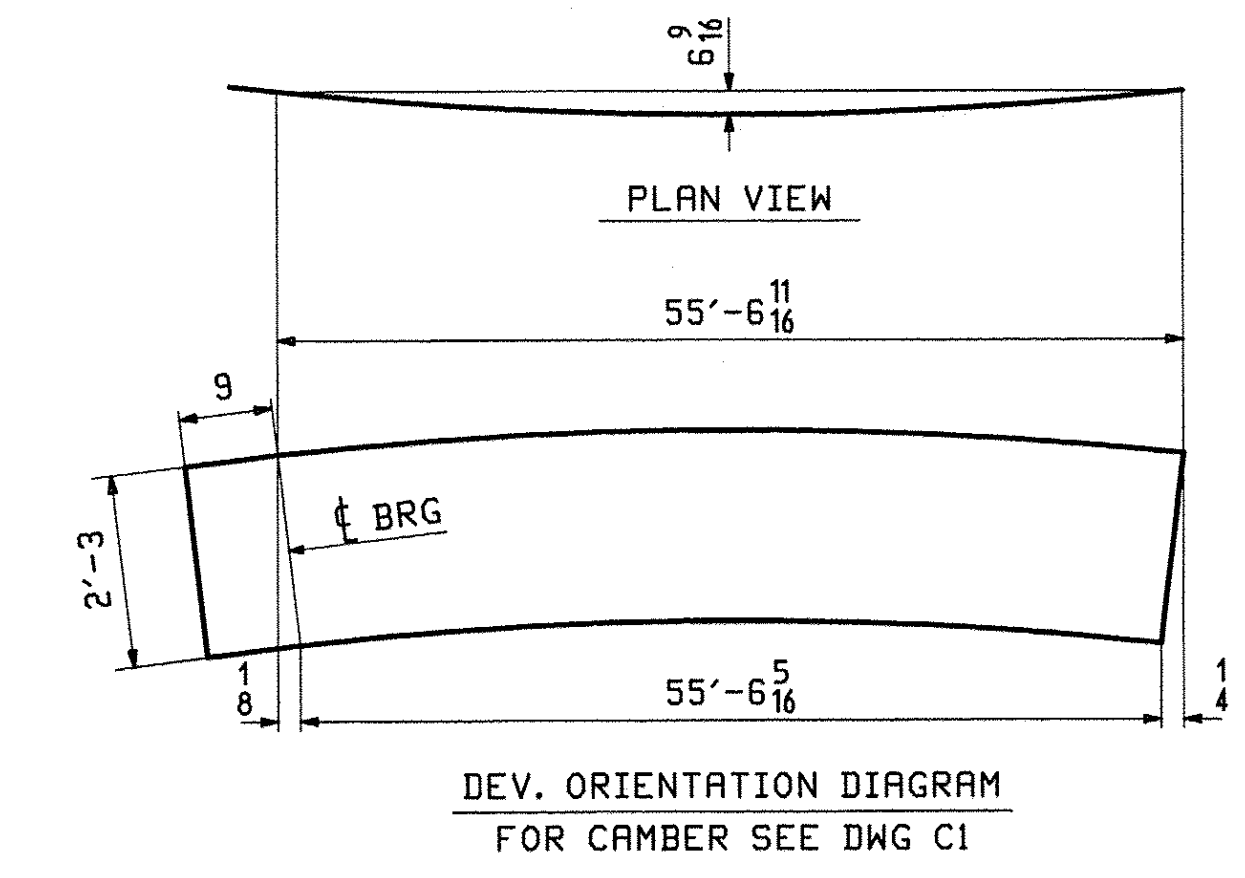

REV.	DATE	REMARKS	DWN	CHK	APVL	SHOP
0						
						MAY 23 2012
MATERIAL:		SURFACE PREP. & PAINT:		HOLES:		SHOP BOLTS:
M270-50W (UN)		SEE DWG GNI		15/16" Ø (UN)		NONE
DESCRIPTION: GIRDER - 1G1A						
CASCO BAY STEEL STRUCTURES, INC.						
1 WALLACE AVE.			PHONE (207) 780-6722		SOUTH PORTLAND, ME 04106	
			FAX. (207) 780-6726		TENSOR 3124	
STRUCTURE: THETFORD				DRAWN:	DATE:	
VT. RTE 132 OVER THE WEST BRANCH				JTB	05/16	
OF OMPOMPANNOUSUC RIVER				CHKD:	DATE:	
				DBH	05/21	
LOCATION: THETFORD, VT				JOB NO.	DWG NO.	
PROJ NO. BHF 0177(9)				518	1	
CUSTOMER: A.L. ST. ONGE CONTRACTING					REV. 1	