



**ONE - GIRDER - 2G2A (DEVELOPED)**

FOR GIRDER STANDARD DETAILS SEE DRAWING XI.  
 FOR CAMBER DIAGRAMS SEE DRAWING C1.  
 FOR FLANGE DIAGRAMS SEE DRAWING F1.  
 FOR GENERAL NOTES SEE DRAWING GNI.  
 T2 DENOTES MATERIAL SUBJECT TO CHARPY V-NOTCH TESTING.

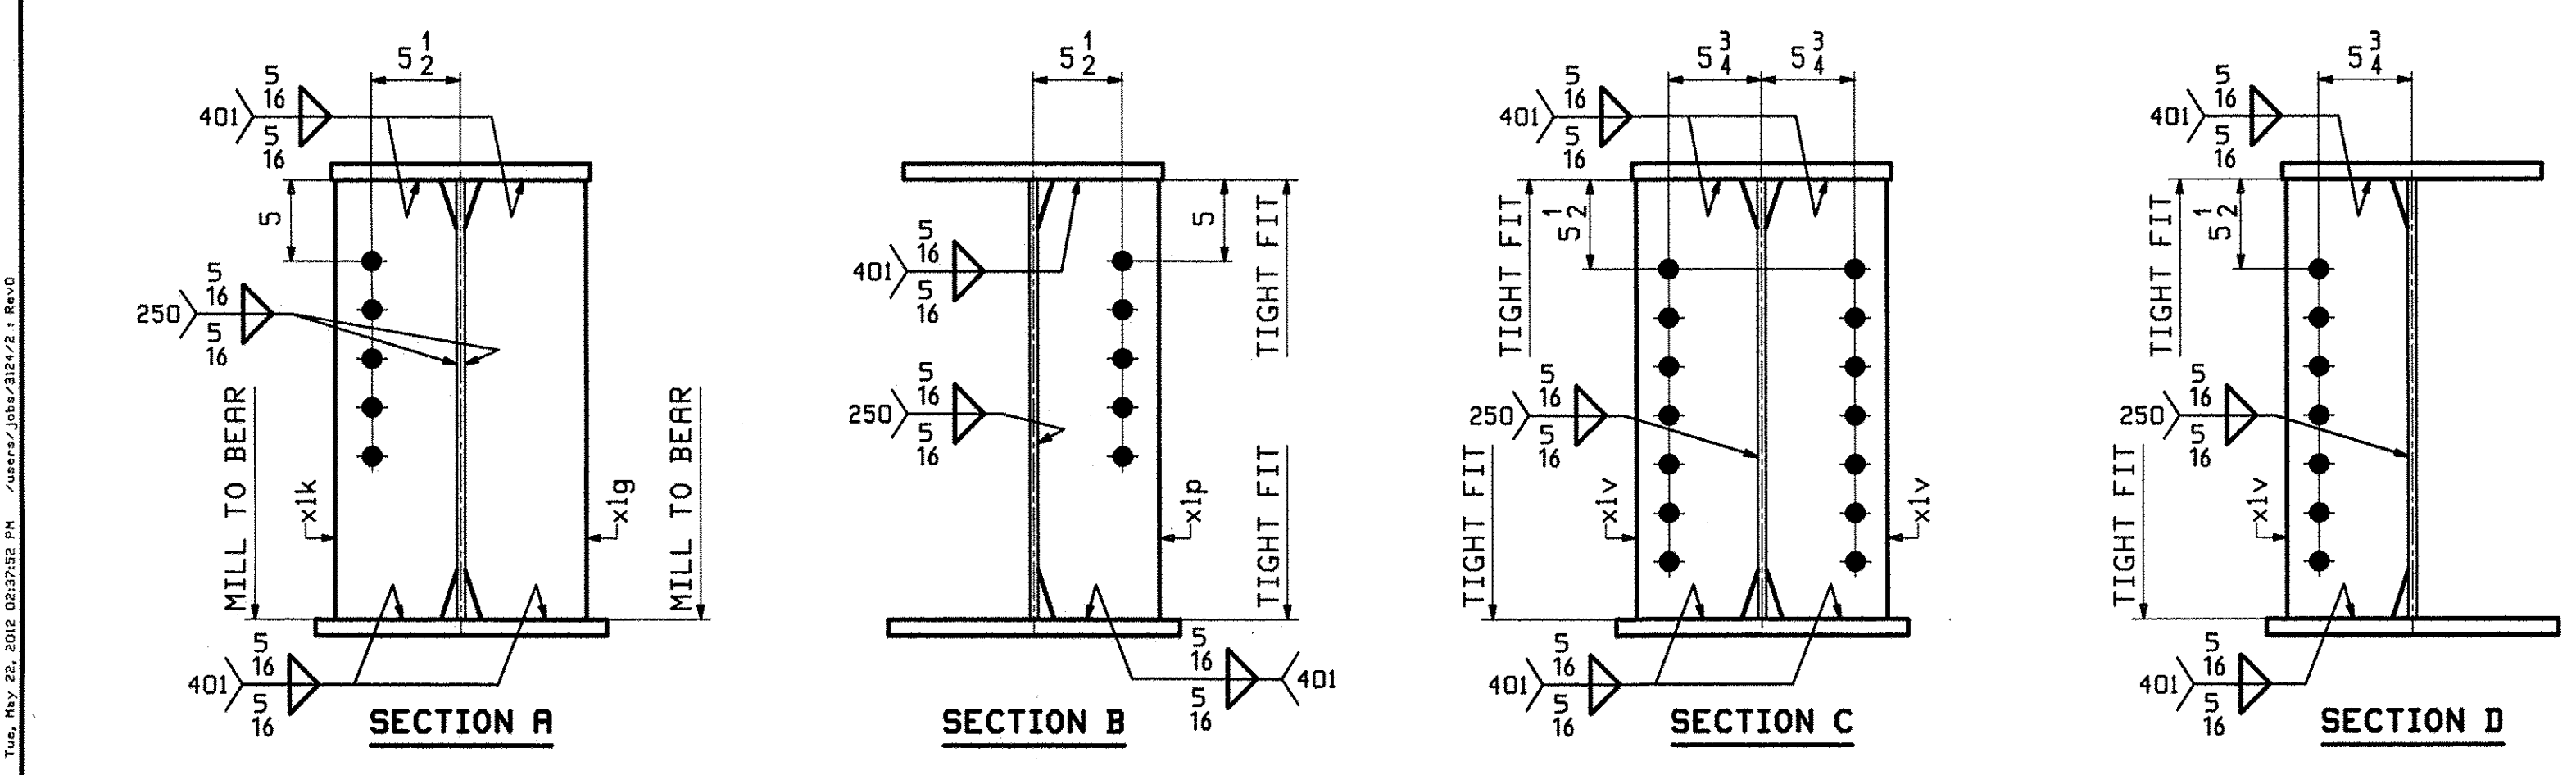

PAGE LINE	MARK	QTY	MARK	MATERIAL	LENGTH		REMARKS	WT	PROCUREMENT NOTES
					FT	INCHES			
	2G2A	1		GIRDER				9948	
3	S	1	wa	PL 1/2 x 27	59	10 7/16	M270-SOWT2	2750	
2	U	1	ta	PL 1 x 16	59	10 7/16	M270-SOWT2	3250	
1	L	1	ba	PL 1 x 18	59	10 7/16	M270-SOWT2	3665	
5	J	1	x1g	PL 3/4 x 7 1/2	2	3	MIE M270-SOWT2	43	
5	J	1	x1k	PL 3/4 x 7 1/2	2	3	MIE M270-SOWT2	43	
5	K	1	x1p	PL 3/4 x 7 1/2	2	3	M270-SOWT2	43	
5	L	5	x1v	PL 1/2 x 7 1/2	2	3	M270-SOWT2	144	

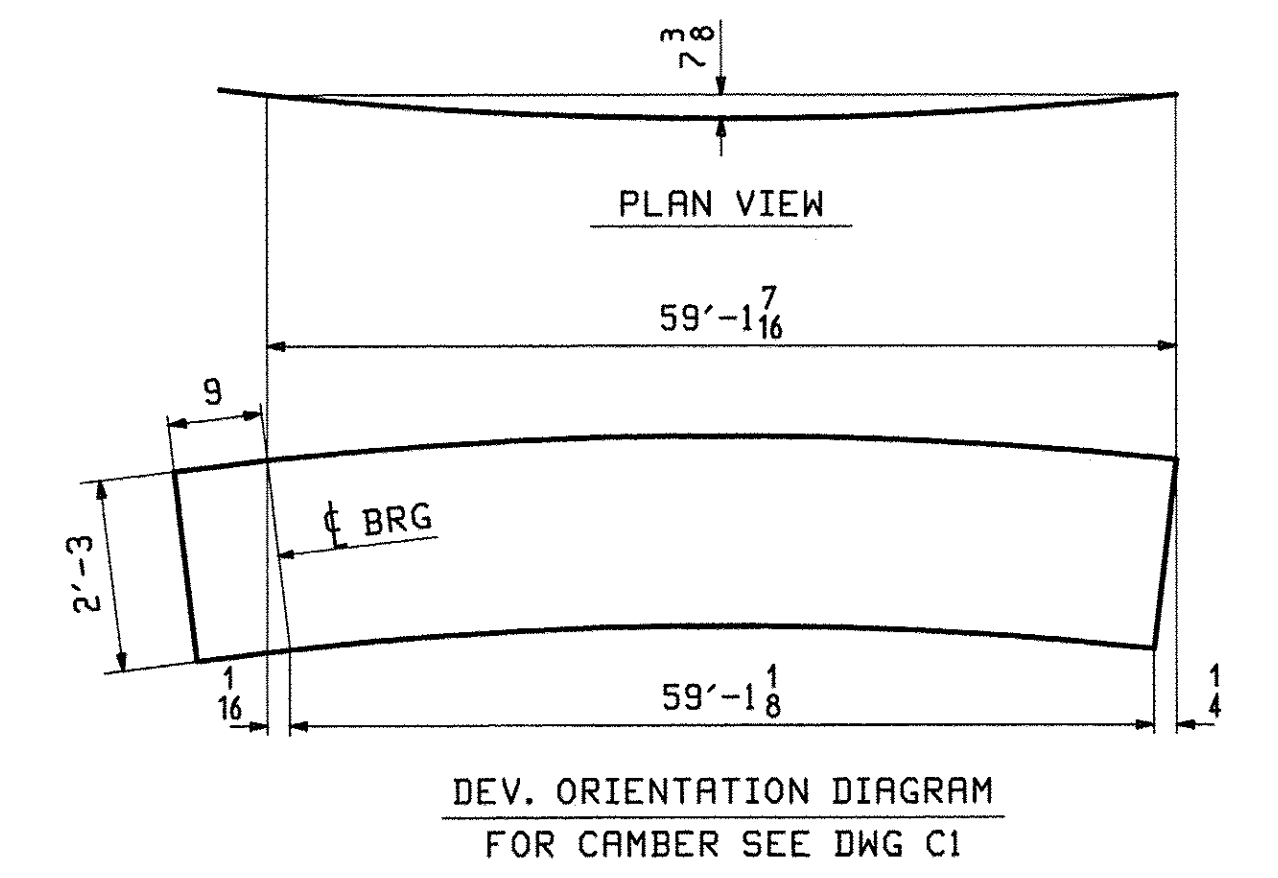

0					MAY 23 2012	
REV.	DATE	REMARKS	DWN	CHK	APVL	SHOP
MATERIAL:		SURFACE PREP. & PAINT:		HOLES:		SHOP BOLTS:
M270-SOW (UN)		SEE DWG GNI		15/16" Ø (UN)		NONE
DESCRIPTION: GIRDER - 2G2A						
CASCO BAY STEEL STRUCTURES, INC. 1 WALLACE AVE. SOUTH PORTLAND, ME 04106				PHONE (207) 780-6722 FAX. (207) 780-6726		
STRUCTURE: THETFORD VT. RTE 132 OVER THE WEST BRANCH OF OMPOMPANOOSUC RIVER			DRAWN: JT B		DATE: 05/16	
			CHKD: DBH		DATE: 05/21	
LOCATION: THETFORD, VT			JOB NO. 518		DWG NO. 2	
PROJ NO. BHF 0177(9)					REV. 1	
CUSTOMER: A.L. ST. ONGE CONTRACTING						

JTB, Inc. Rev. 23, 2002 02/20/02 01:18:00 PM C:\Users\jtb\OneDrive\2012\1 Rev.0