


RAMPS REQUIRING CRACK SEALING

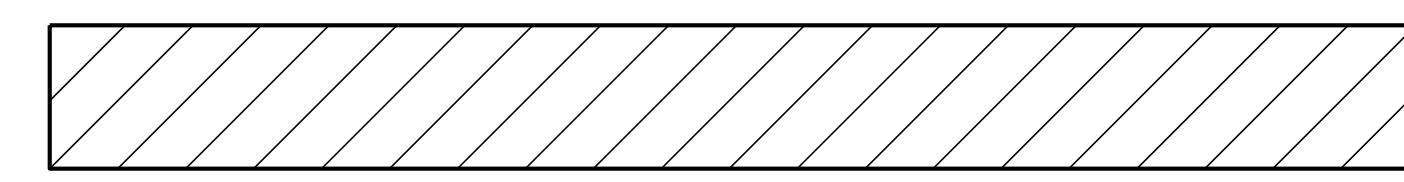

WATERBURY INTERCHANGE # 10

I-89

NOT TO SCALE

WATERBURY INTERCHANGE DETAIL	PROJECT NAME: STATEWIDE	PLOT DATE: 05-SEP-2012 17:0
	PROJECT NUMBER: STP CRAK(27)	DRAWN BY: LOCKE
	FILE NAME: p08ki48.dgn	CHECKED BY: PAVT MGMT
	DESIGNED BY: LOCKE	SHEET 6 OF 6
	p08ki48int1.i	