



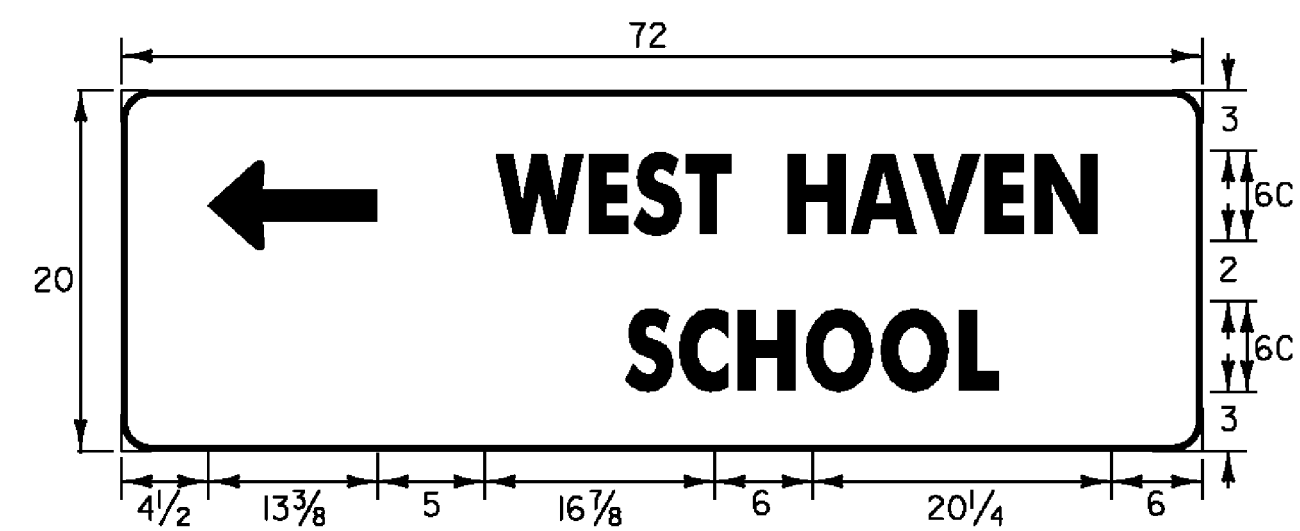


D1-1




D1-2 (L)

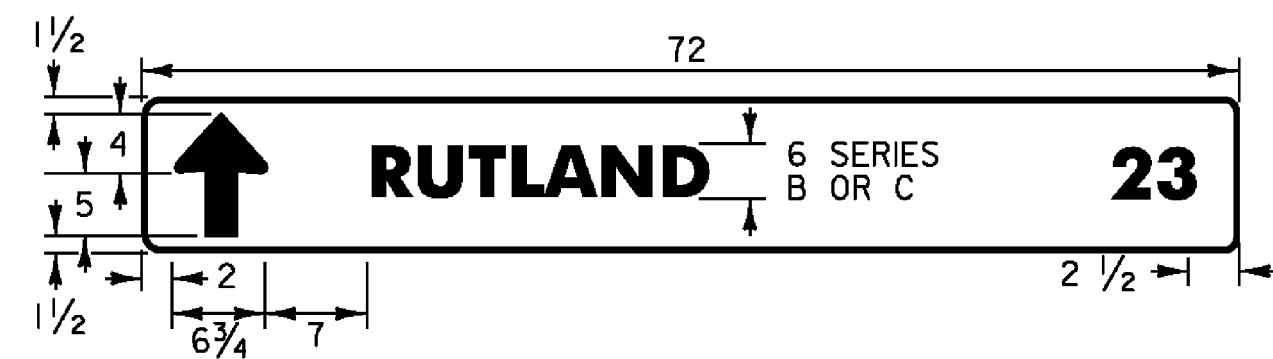


D1-1A

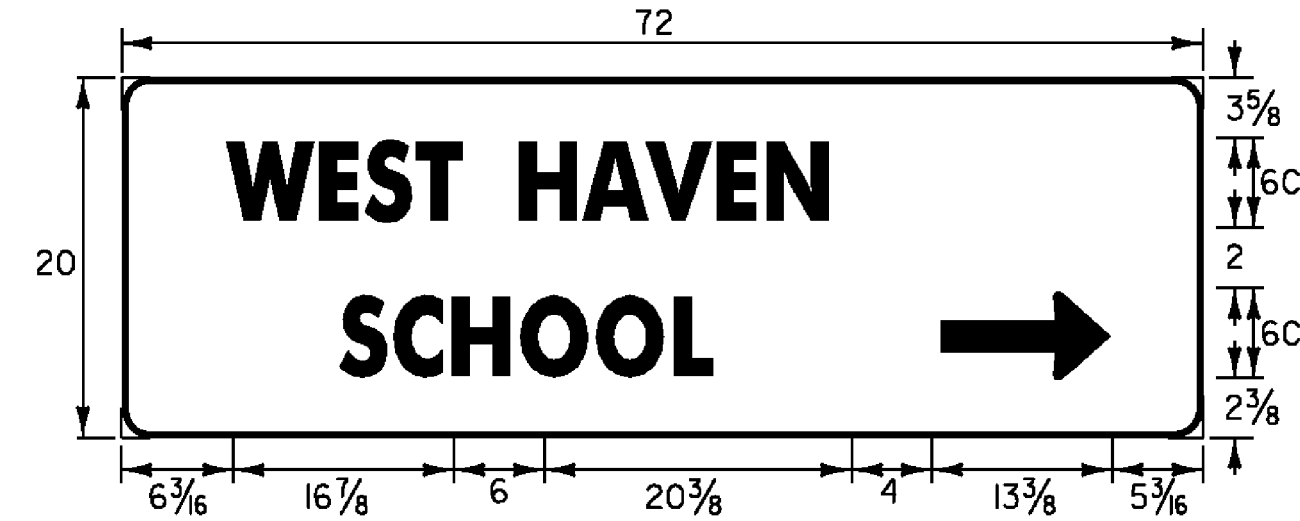

D1-2 (R)

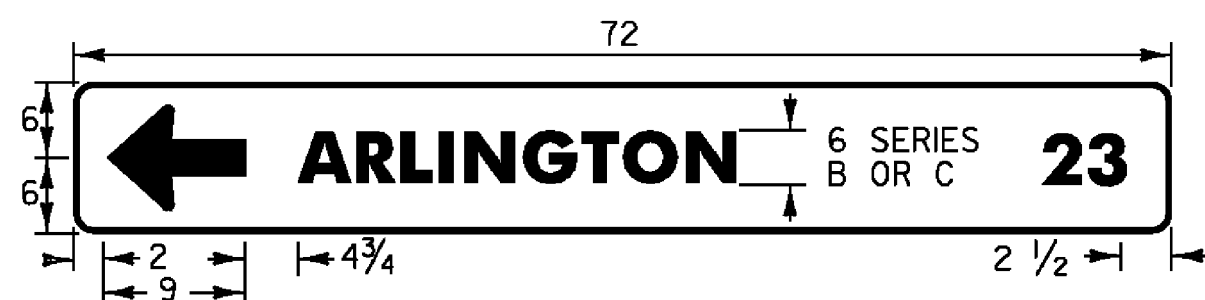


D1-1A

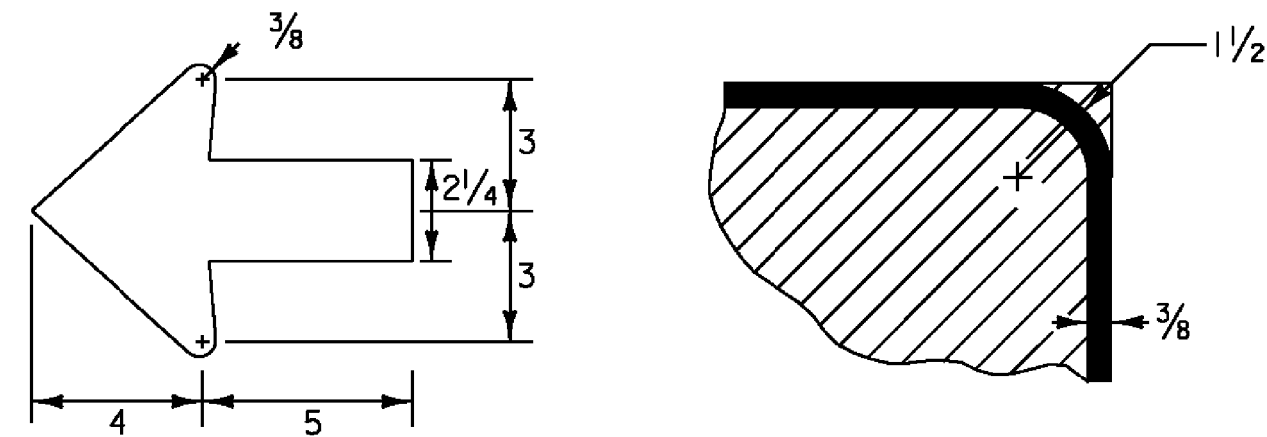


STANDARD ARROW

BORDER DETAIL

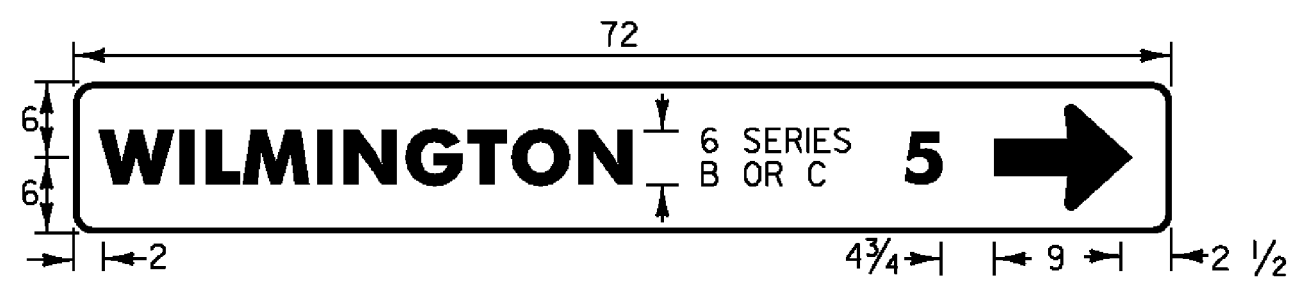


D1-1A

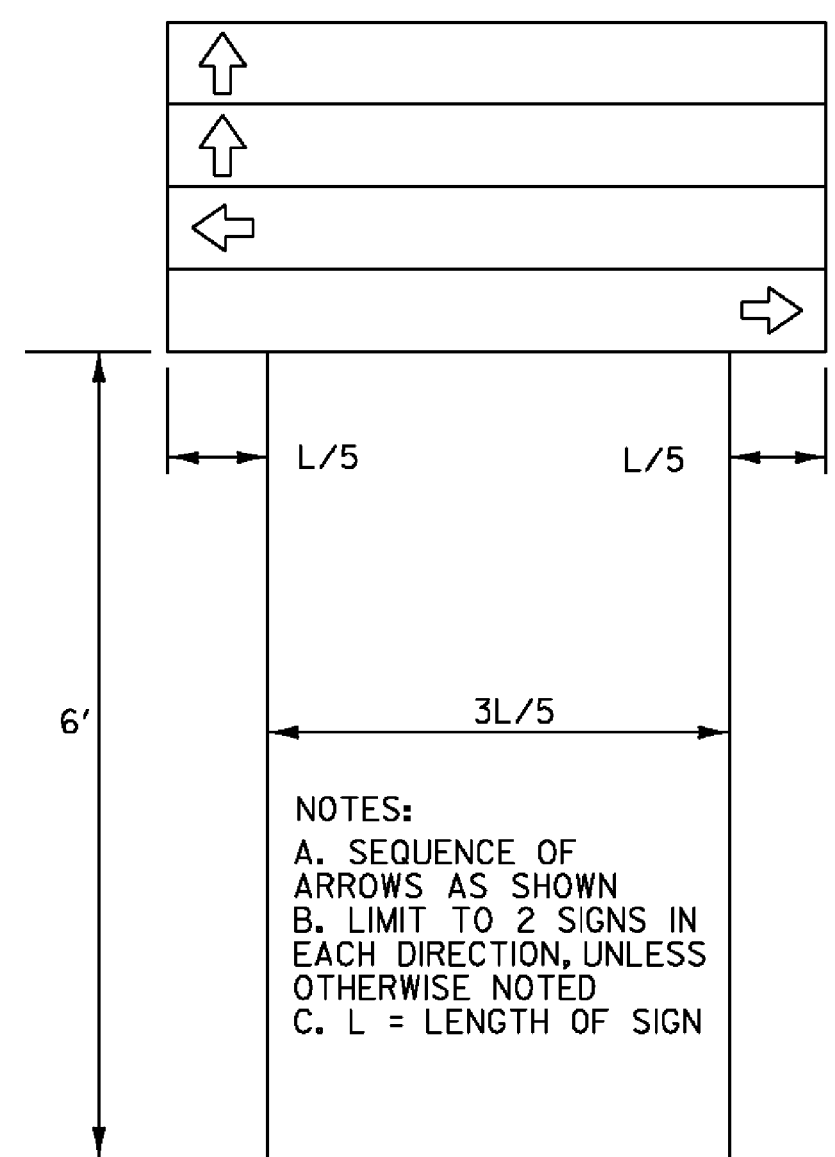

DESTINATION ASSEMBLY


STANDARD DESTINATION SIGN NOTES

1. ALL SIGNS SHALL BE IN ACCORDANCE WITH THE MUTCD AND THE "STANDARD HIGHWAY SIGNS" BOOK (SHS) PUBLISHED BY THE FEDERAL HIGHWAY ADMINISTRATION (FHWA).
2. THE SIGN BASE MATERIAL FOR STANDARD DESTINATION SIGNS SHALL BE HIGH DENSITY OVERLAPPED PLYWOOD 3/8 INCH THICK OR FLAT SHEET ALUMINUM 1/8 INCH THICK.
3. THE DESTINATION SIGNS SHOWN ON THIS SHEET SHALL HAVE WHITE RETROREFLECTIVE ASTM TYPE III TEXT, ARROWS AND BORDERS ON A GREEN RETROREFLECTIVE ASTM TYPE III BACKGROUND. THE COLORS SHALL CONFORM WITH THE COLORS ADOPTED BY AASHTO AND APPROVED BY THE FHWA.
4. MULTIPLE ASSEMBLIES SHALL USE THE SAME SIZE THROUGHOUT. DO NOT MIX AND MATCH OLDER SIGN SIZES WITH NEW SIGN HEIGHTS AND WIDTHS.
5. ALL DIMENSIONS SHOWN IN INCHES EXCEPT WHERE NOTED.

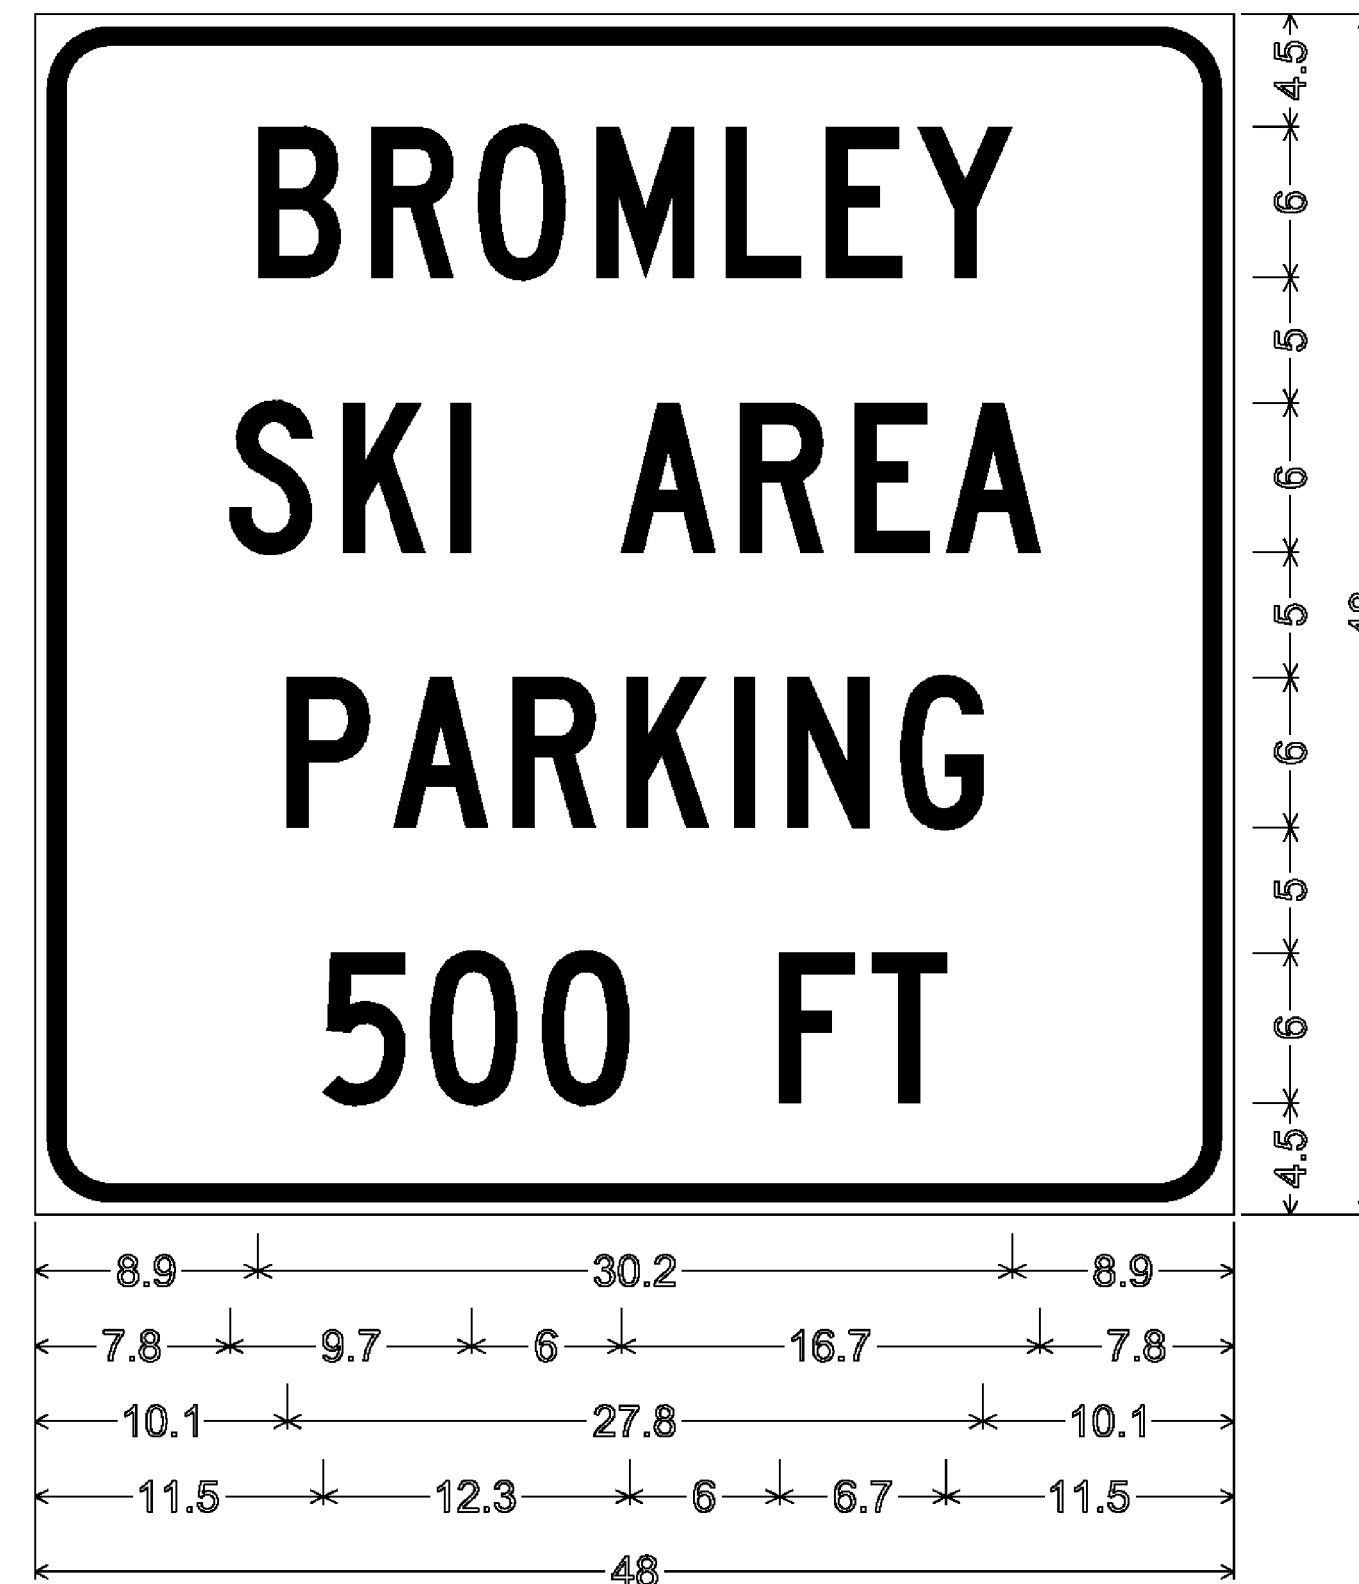


3.0" Radius, 0.8" Border, 0.5" Indent, White on Green;
 "BROMLEY" C; "SKI AREA" C; "PARKING" C;
 "500 FT" C;

VD-608

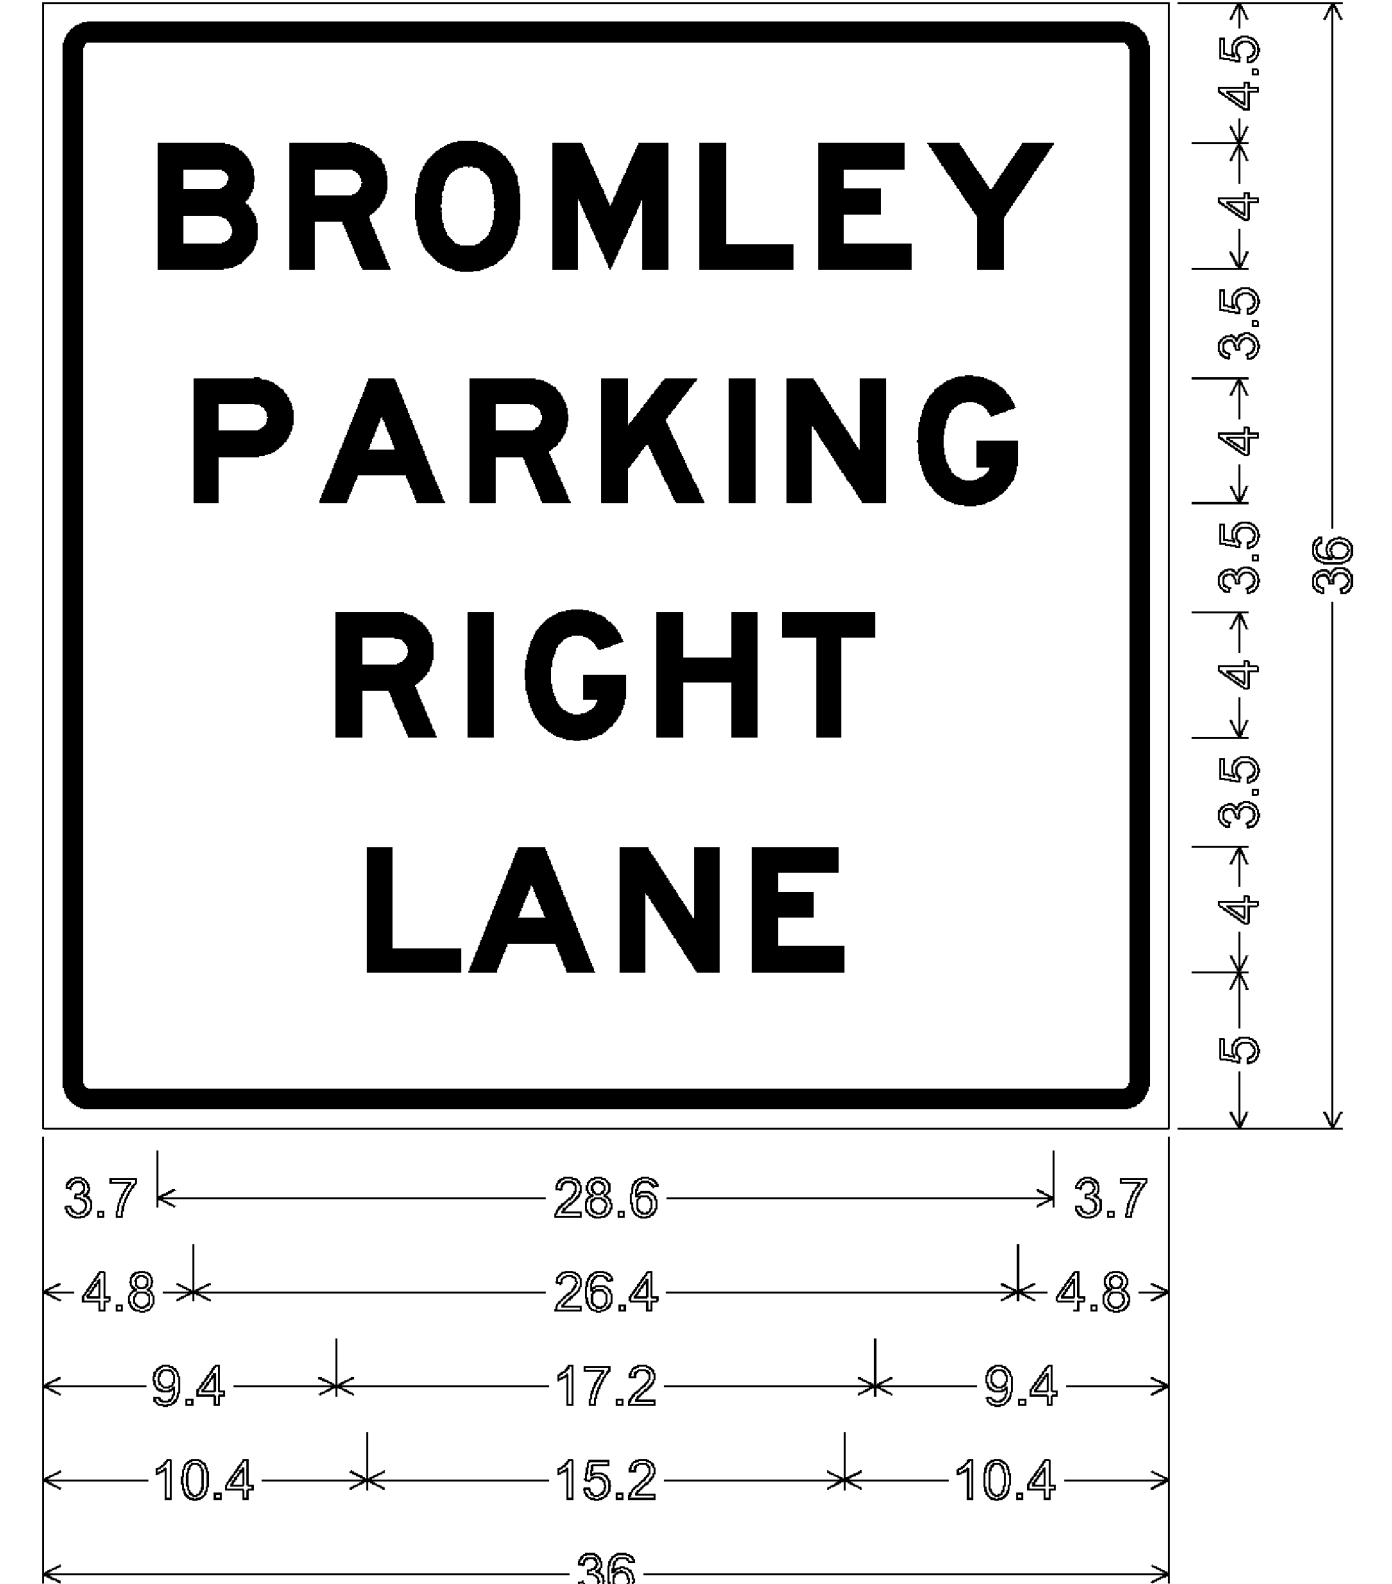


1.5" Radius, 0.6" Border, 0.6" Indent, White on Green;
 "BROMLEY" E Mod; "PARKING" E Mod;
 "RIGHT" E Mod; "LANE" E Mod;

VD-686

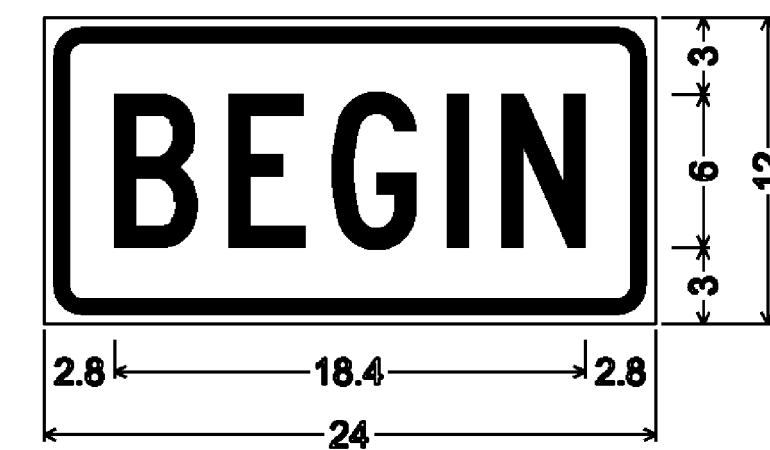

1.5" Radius, 0.6" Border, 0.4" Indent, Red on White;
 "BEGIN" C;

VR-644p

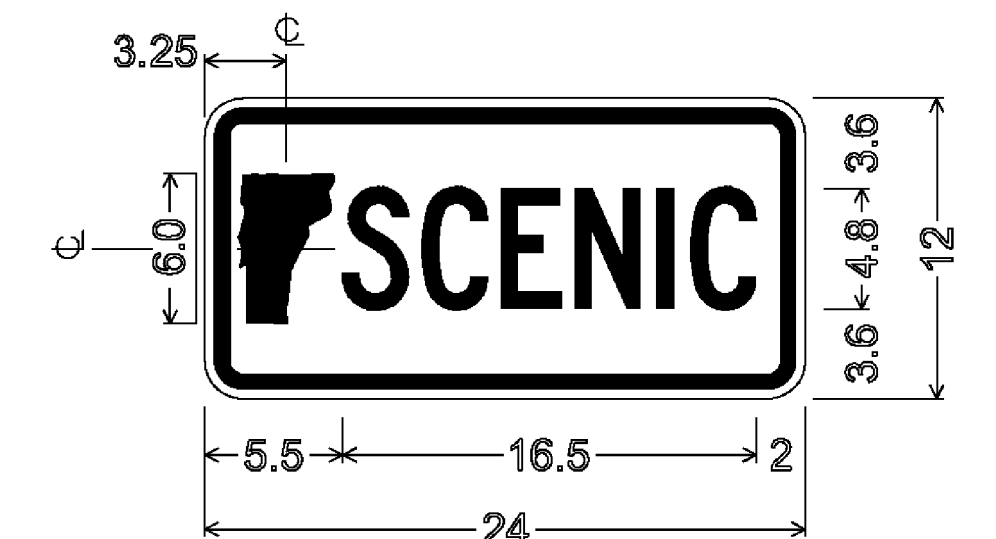


1.5" Radius, 0.6" Border, 0.4" Indent, Green on White;
 "SCENIC" C specified length;


VM-064

SIGN NOTES

1. ALL SIGNS SHALL BE IN ACCORDANCE WITH THE MANUAL ON UNIFORM TRAFFIC CONTROL DEVICES (MUTCD) AND THE "STANDARD HIGHWAY SIGNS" BOOK (SHS) PUBLISHED BY THE FEDERAL HIGHWAY ADMINISTRATION (FHWA), UNLESS OTHERWISE NOTED IN THE SIGN SUMMARY SHEETS.
2. ALL COLORS SHALL CONFORM WITH THE STANDARD COLORS ADOPTED BY THE AMERICAN ASSOCIATION OF STATE HIGHWAY AND TRANSPORTATION OFFICIALS (AASHTO) AND APPROVED BY FHWA, UNLESS OTHERWISE NOTED IN THE SIGN SUMMARY SHEETS.

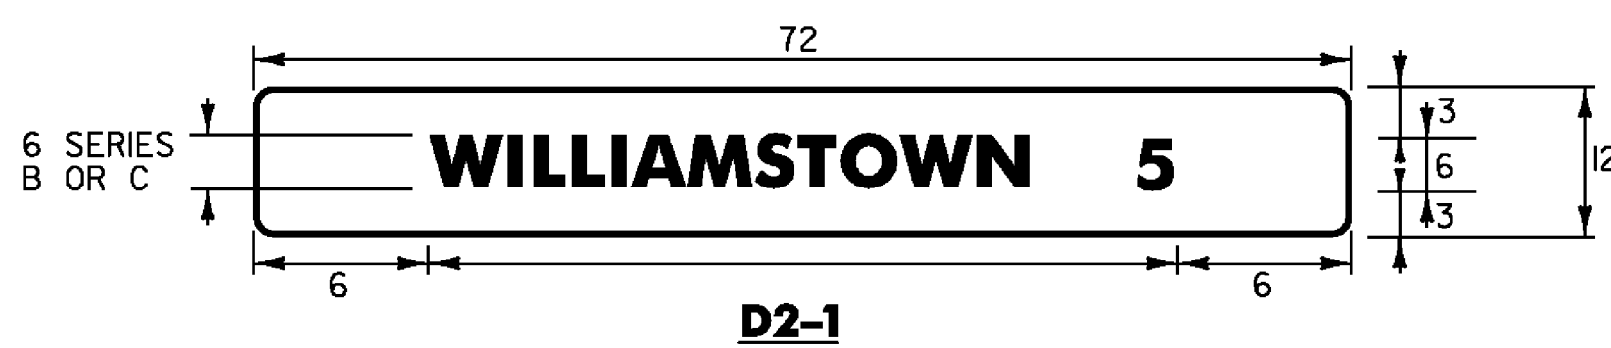

D2-1

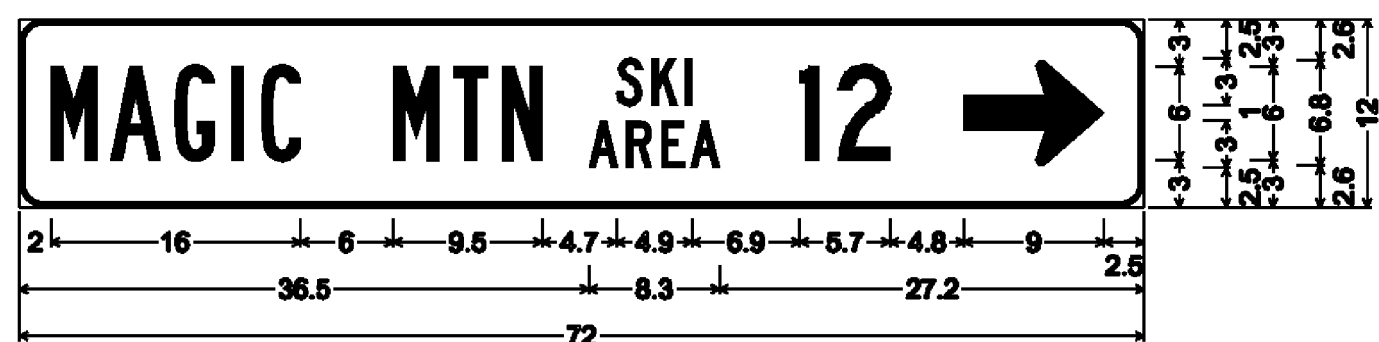

1.5" Radius, 0.4" Border, White on Green;
 "MAGIC MTN" B; "SKI" C; "AREA" C; "12" C; Standard Arrow Custom 9.0" X 6.8" 0";

D1-1a (ski)

PROJECT NAME: MANCHESTER - SPRINGFIELD

PROJECT NUMBER: STPG SIGN (25)

FILE NAME: 09b032.dgn
 PROJECT LEADER: A. GAMBLE
 DESIGNED BY: N. AVERY
 SIGN DETAILS 2

PLOT DATE: 02/06/09
 DRAWN BY: N. AVERY
 CHECKED BY: A. GAMBLE
 SHEET 5 OF 115