


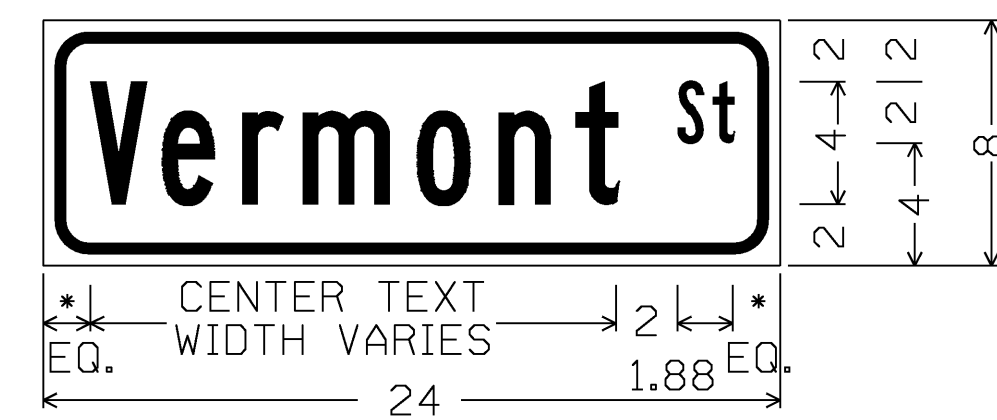

1.5" RADIUS, 0.375" BORDER, 0.375" INDENT  
 COLORS: LEGEND - BLACK  
 BACKGROUND - YELLOW  
 TEXT STYLE: B

\* LATERAL SPACING TO OUTSIDE OF PANEL SHALL BE A MINIMUM OF 1.5"


**W16-8**



1.5" RADIUS, 0.375" BORDER, 0.375" INDENT  
 COLORS: LEGEND - BLACK  
 BACKGROUND - YELLOW  
 TEXT STYLE: B

\* LATERAL SPACING TO OUTSIDE OF PANEL SHALL BE A MINIMUM OF 1.5"


**W16-8**

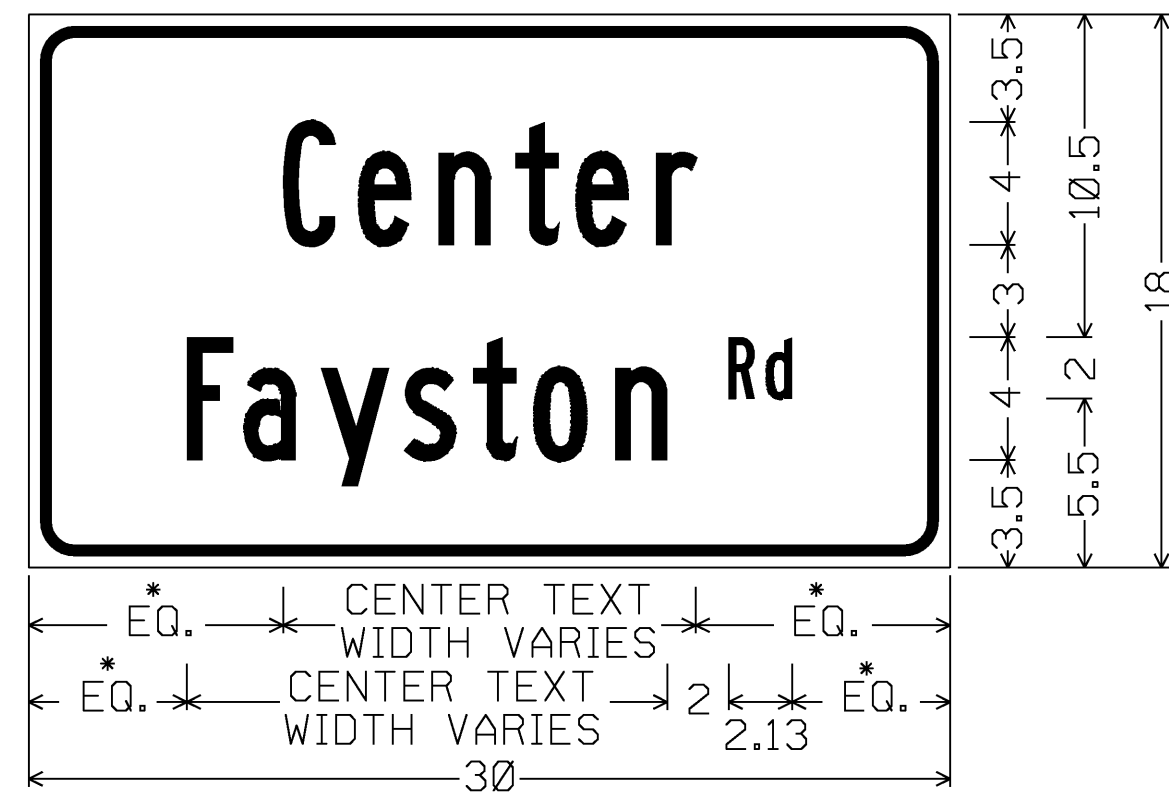

1.5" RADIUS, 0.375" BORDER, 0.375" INDENT  
 COLORS: LEGEND - BLACK  
 BACKGROUND - YELLOW  
 TEXT STYLE: B

\* LATERAL SPACING TO OUTSIDE OF PANEL SHALL BE A MINIMUM OF 1.5"

**W16-8**

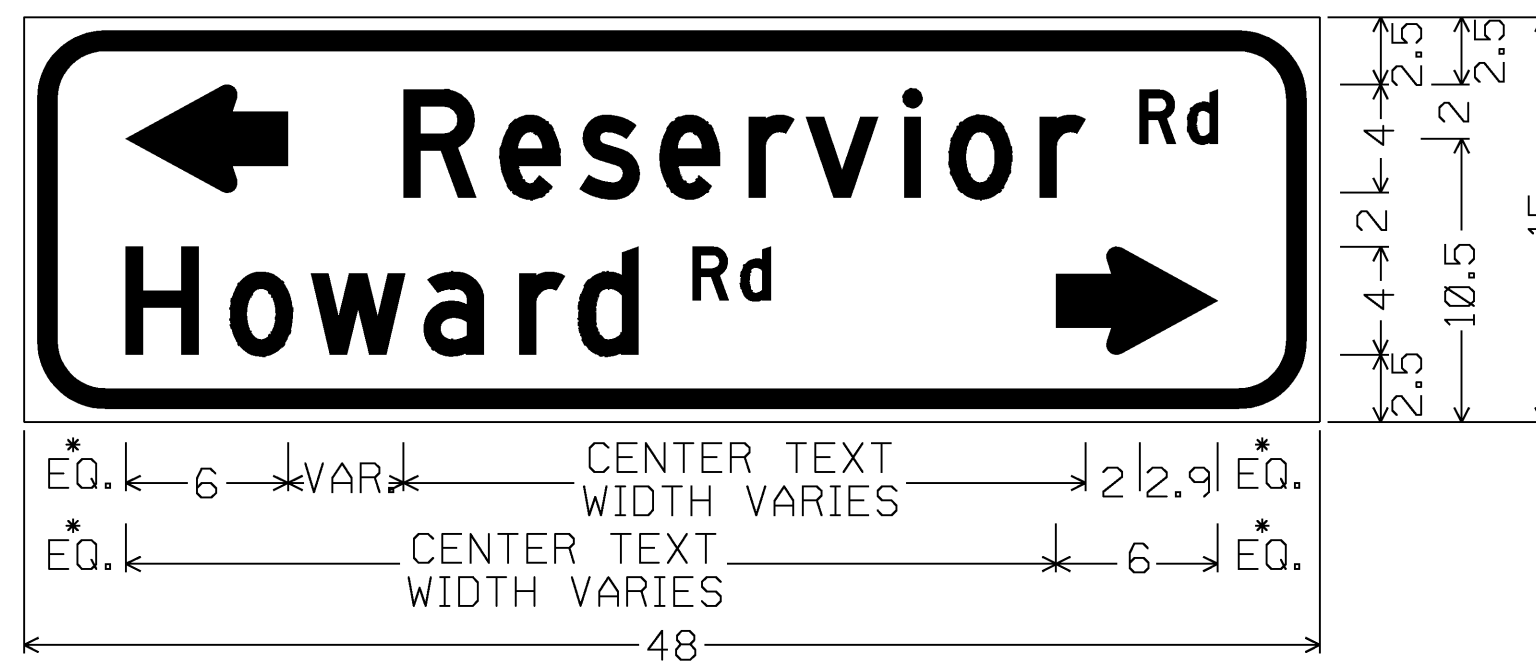


3" RADIUS, 0.75" BORDER, 0.50" INDENT  
 COLORS: LEGEND - BLACK  
 BACKGROUND - YELLOW  
 TEXT STYLE: D; STANDARD ARROW CUSTOM 6" WIDE X 4" HIGH

\* LATERAL SPACING TO OUTSIDE OF PANEL SHALL BE A MINIMUM OF 3"

**W16-8a**

**ADVANCE WARNING SIGN PLAQUE NOTES:**

- I. ALL ADVANCE STREET NAME PLAQUE SIGNS (W16-8 AND W16-8a) USED TO IDENTIFY THE NAME OF THE INTERSECTING STREETS SHALL HAVE INITIAL UPPER CASE LETTERS AND USED IN CONJUNCTION WITH LOWERCASE LETTERS (I.E. Main St, Foster Rd, East Ave, West Ln).

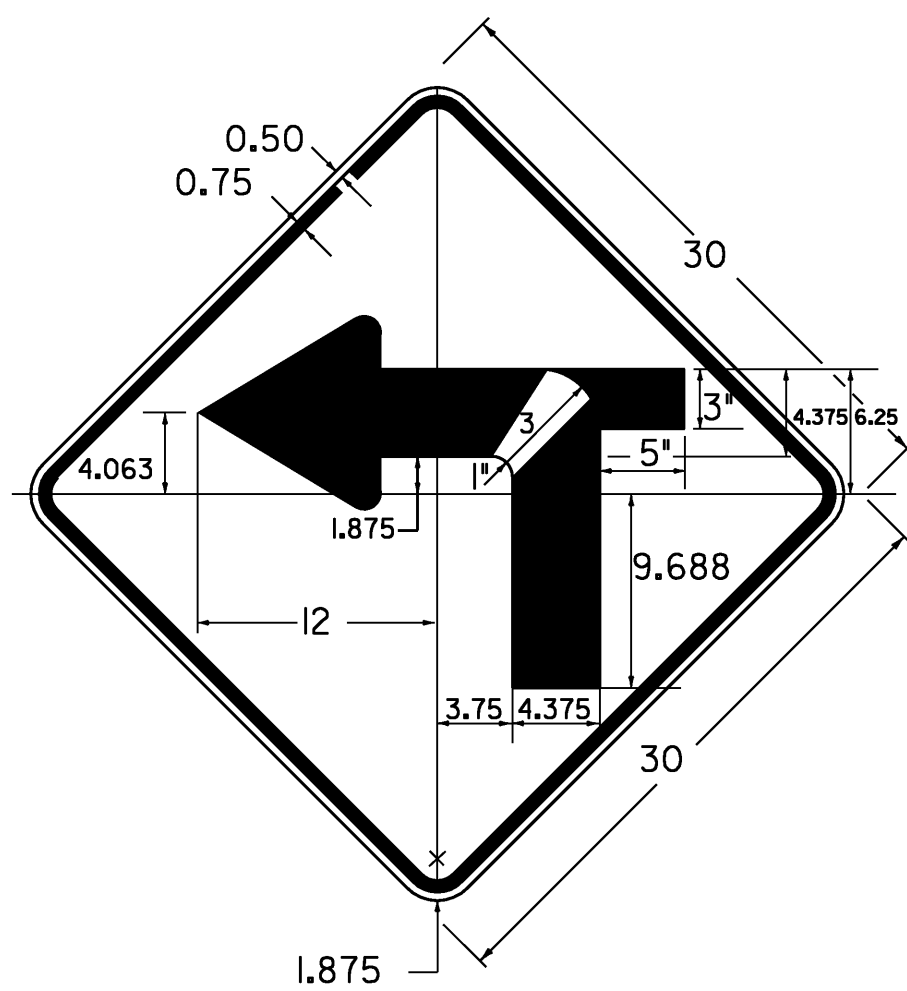

WI-IMa L(R)

COLORS:  
 TEXT & BORDER = BLACK  
 BACKGROUND = YELLOW

PROJECT NAME: STAMFORD - ANDOVER

PROJECT NUMBER: STPG SIGN (20)

FILE NAME: 09b022\_TS.DGN

PROJECT LEADER: N. AVERY

DESIGNED BY: N. AVERY

WARNING STREET NAME PLAQUES DETAIL

PLOT DATE: 18-AUG-2009

DRAWN BY: N. AVERY

CHECKED BY: A. GAMBLE

SHEET 8 OF 198