
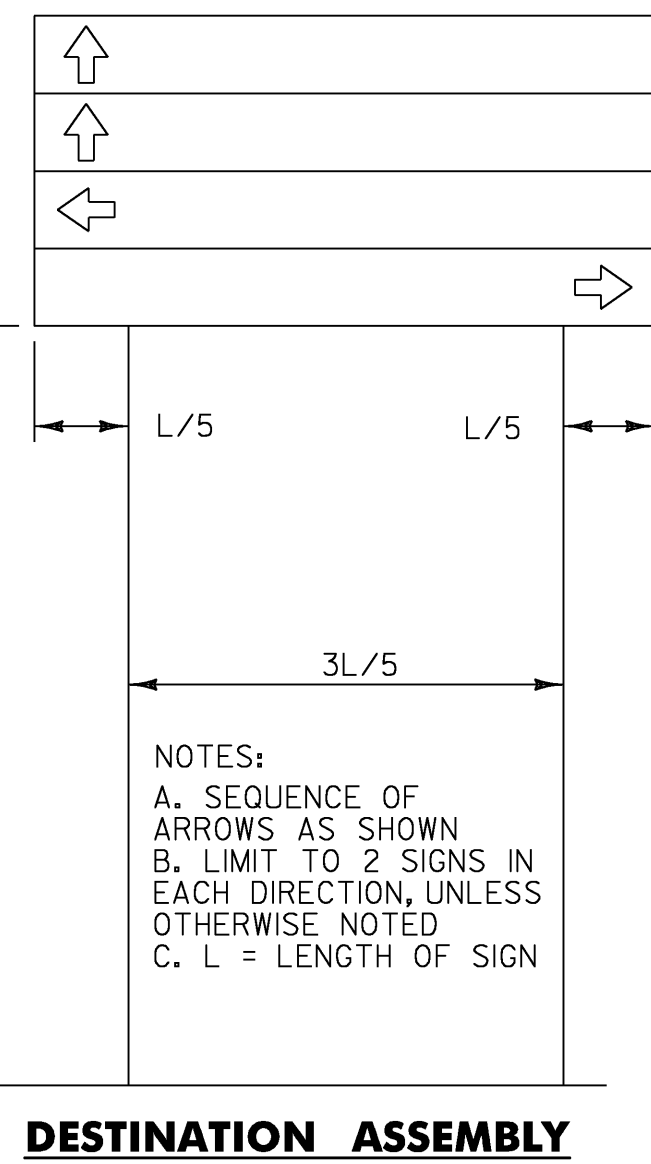
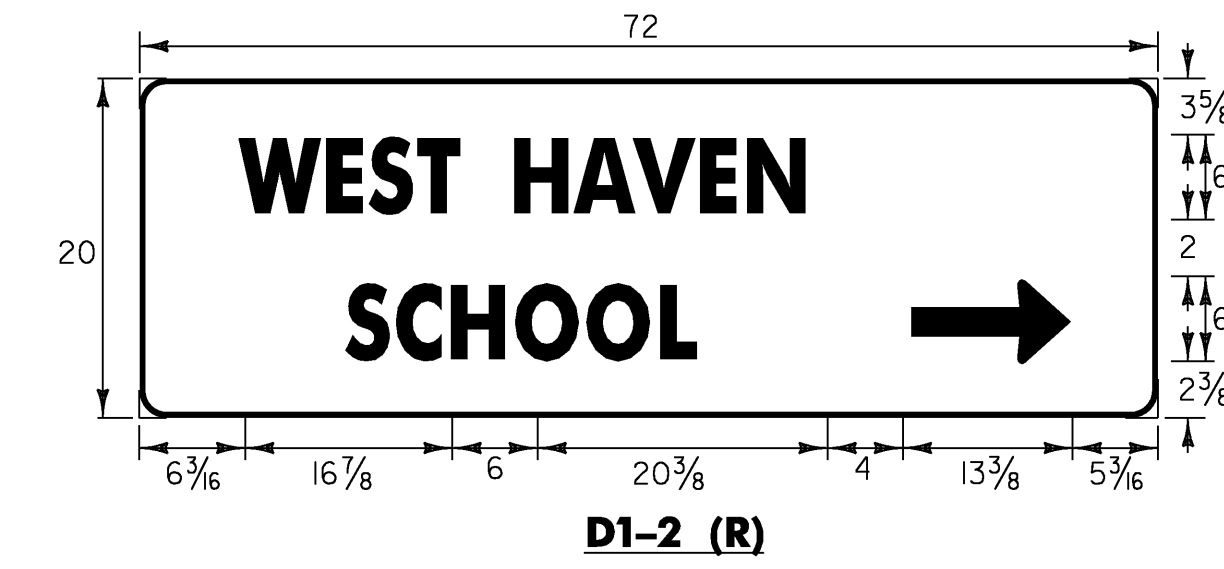



**STANDARD ARROW BORDER DETAIL**

**STANDARD DESTINATION SIGN NOTES  
D1-1, D1-1A, D1-2, D2-1**

- ALL SIGNS SHALL BE IN ACCORDANCE WITH THE MUTCD AND THE "STANDARD HIGHWAY SIGNS" BOOK (SHS) PUBLISHED BY THE FEDERAL HIGHWAY ADMINISTRATION (FHWA).
- THE SIGN BASE MATERIAL FOR STANDARD DESTINATION SIGNS SHALL BE HIGH DENSITY OVERLAYS PLYWOOD 3/8" INCH THICK OR FLAT SHEET ALUMINUM 1/8" INCH THICK.
- THE DESTINATION SIGNS SHOWN ON THIS SHEET SHALL HAVE WHITE RETROREFLECTIVE ASTM TYPE III TEXT, ARROWS AND BORDERS ON A GREEN RETROREFLECTIVE ASTM TYPE III BACKGROUND. THE COLORS SHALL CONFORM WITH THE COLORS ADOPTED BY AASHTO AND APPROVED BY THE FHWA.
- MULTIPLE ASSEMBLIES SHALL USE THE SAME SIZE THROUGHOUT. DO NOT MIX AND MATCH OLDER SIGN SIZES WITH NEW SIGN HEIGHTS AND WIDTHS.
- ALL DIMENSIONS SHOWN IN INCHES UNLESS OTHERWISE NOTED.

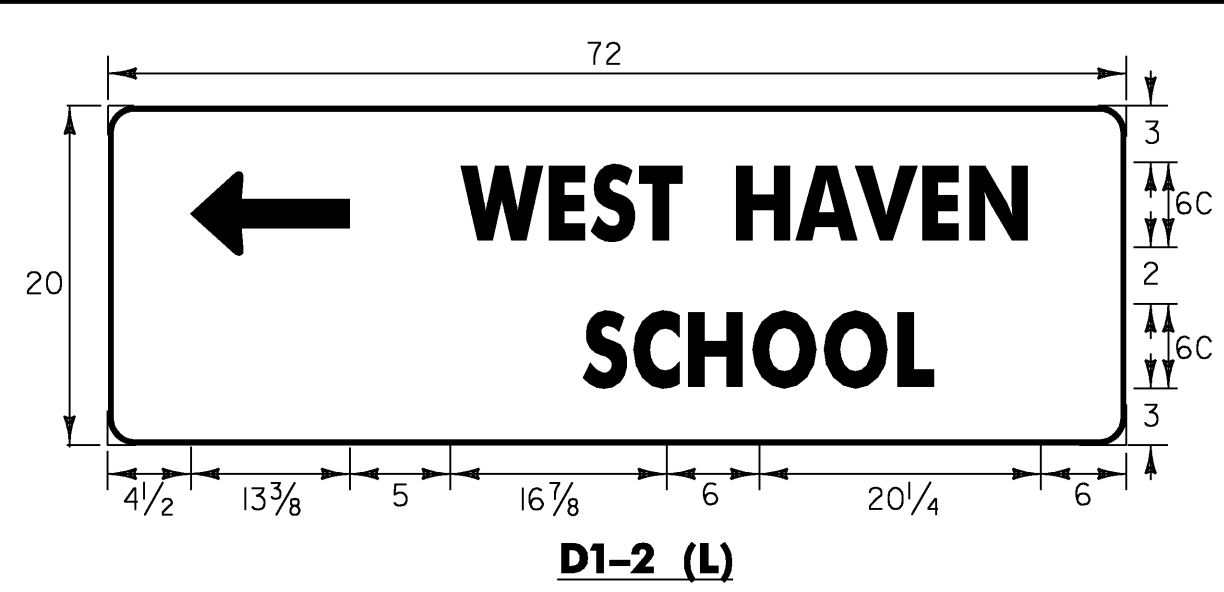






**DESTINATION ASSEMBLY**

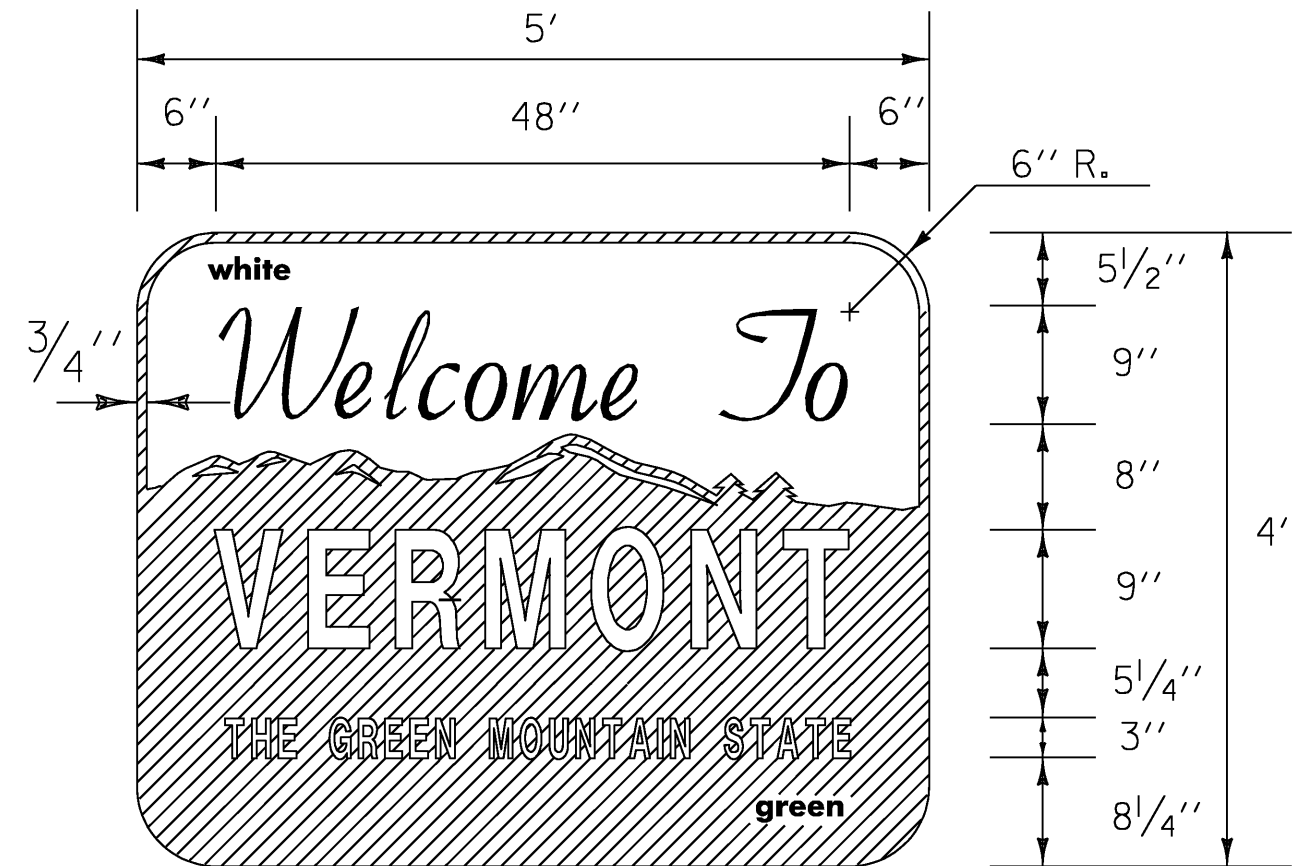


**VD-421**

NOTE: FOR THE WORDS "WELCOME TO" USE GERBER FONT MURRAY HILL BOLD OR EQUIVALENT, TEXT COLOR IS GREEN. ALL OTHER TEXT USE GERBER FONT SOUVENIR DEMIBOLD OR EQUIVALENT, TEXT COLOR IS WHITE. REFER TO STATE STANDARD E-131 FOR COLORS.

MATERIALS: THE SIGN BASE MATERIALS USED FOR THIS SIGN MAY BE ANY OF THE FOLLOWING OF THE MINIMUM THICKNESS NOTED. FLAT ALUMINUM 0.125" HIGH DENSITY OVERLAID PLYWOOD 5/8"

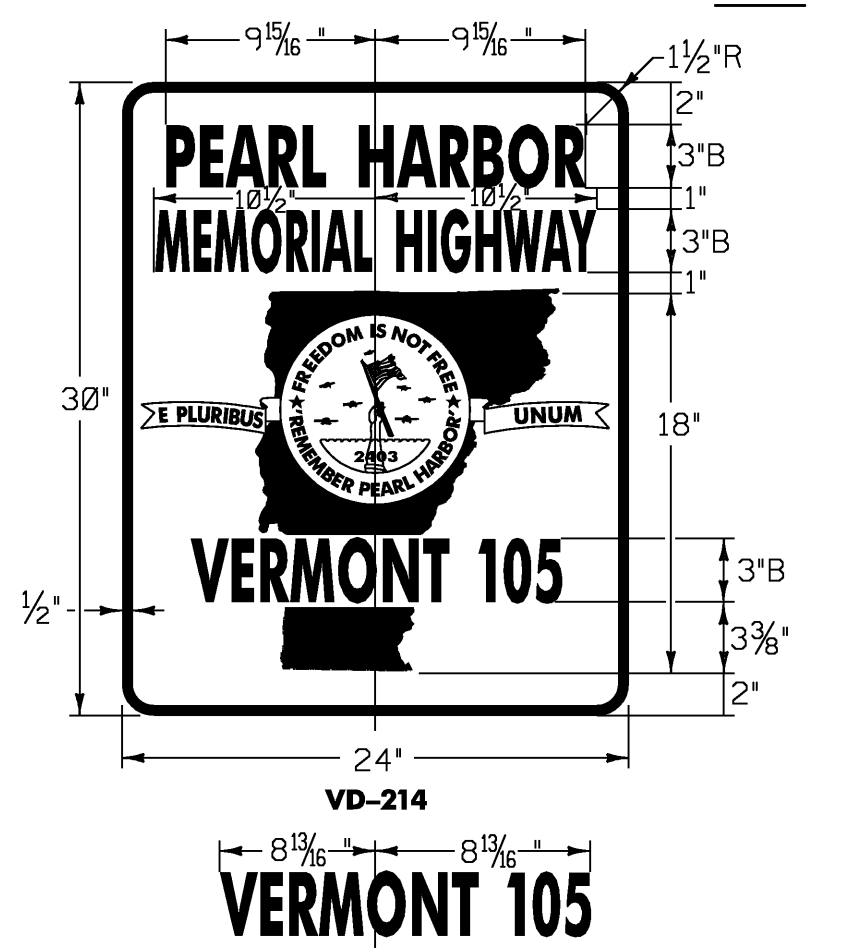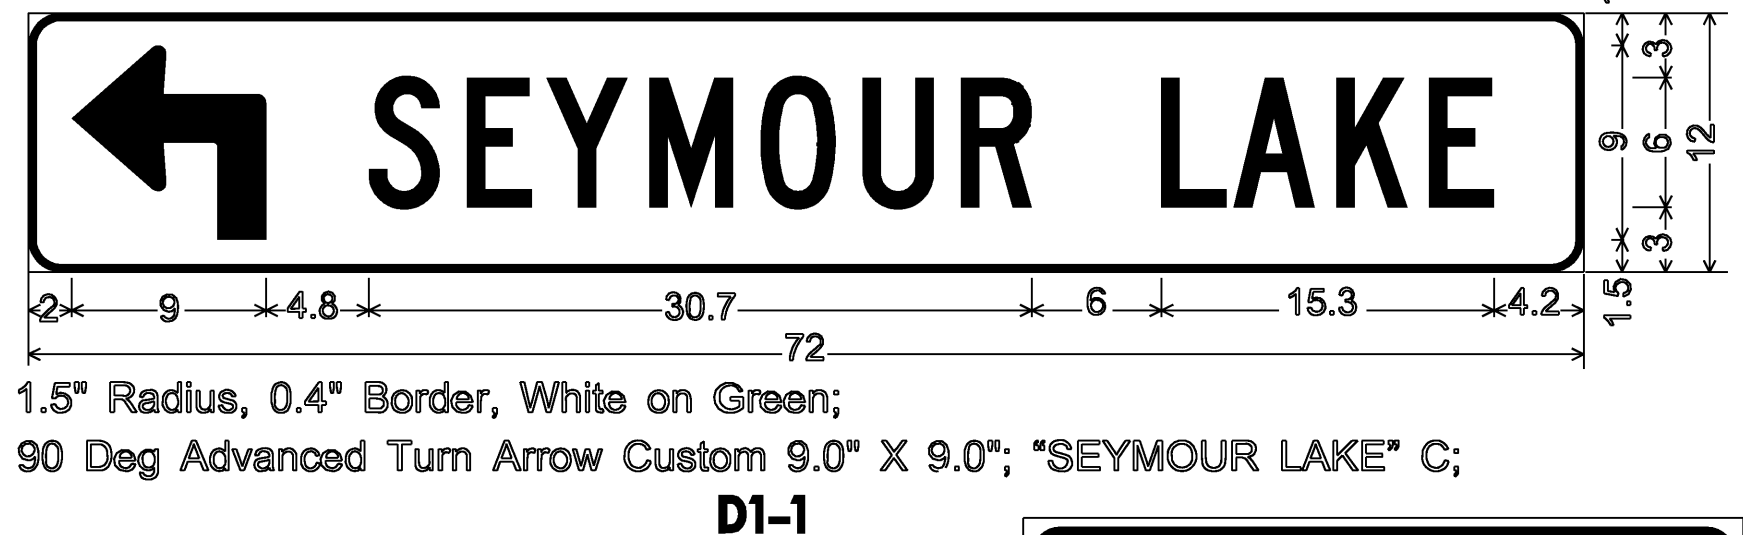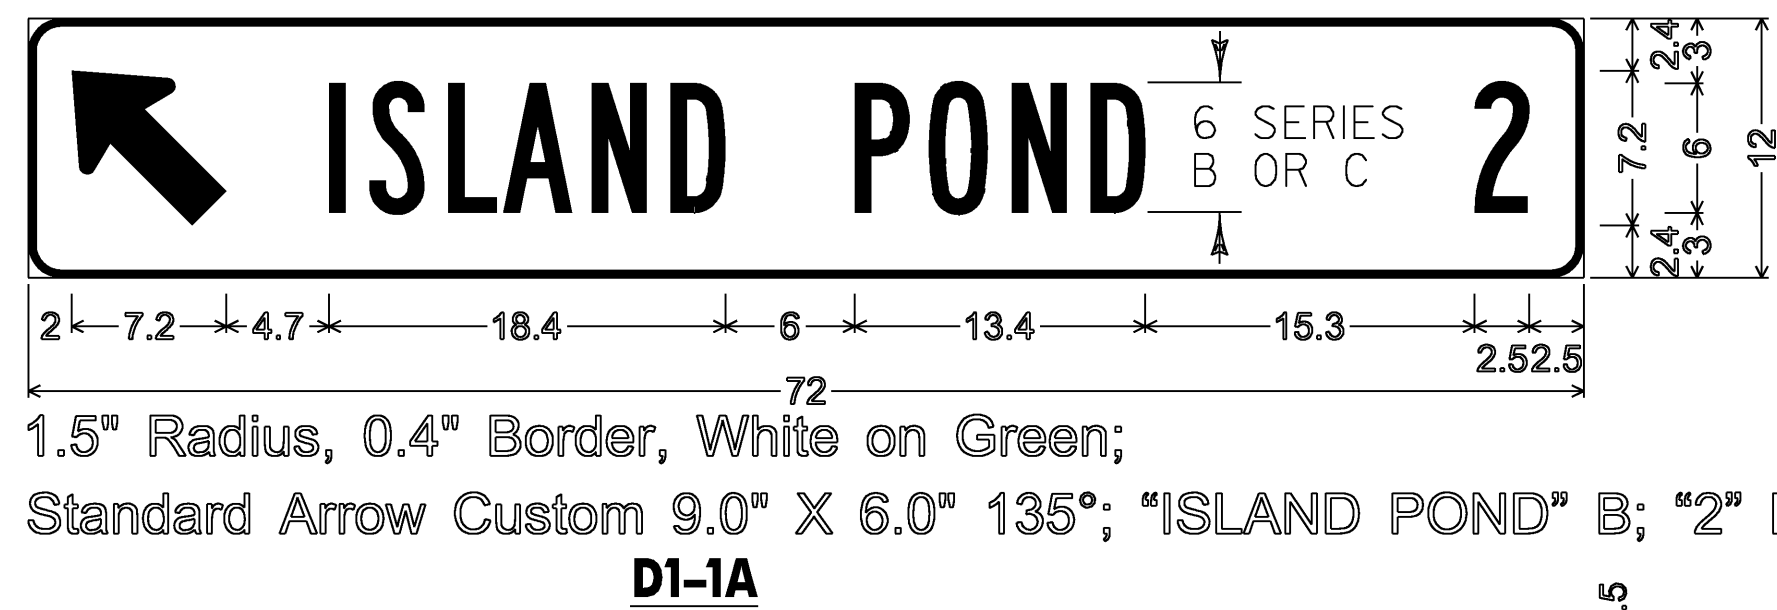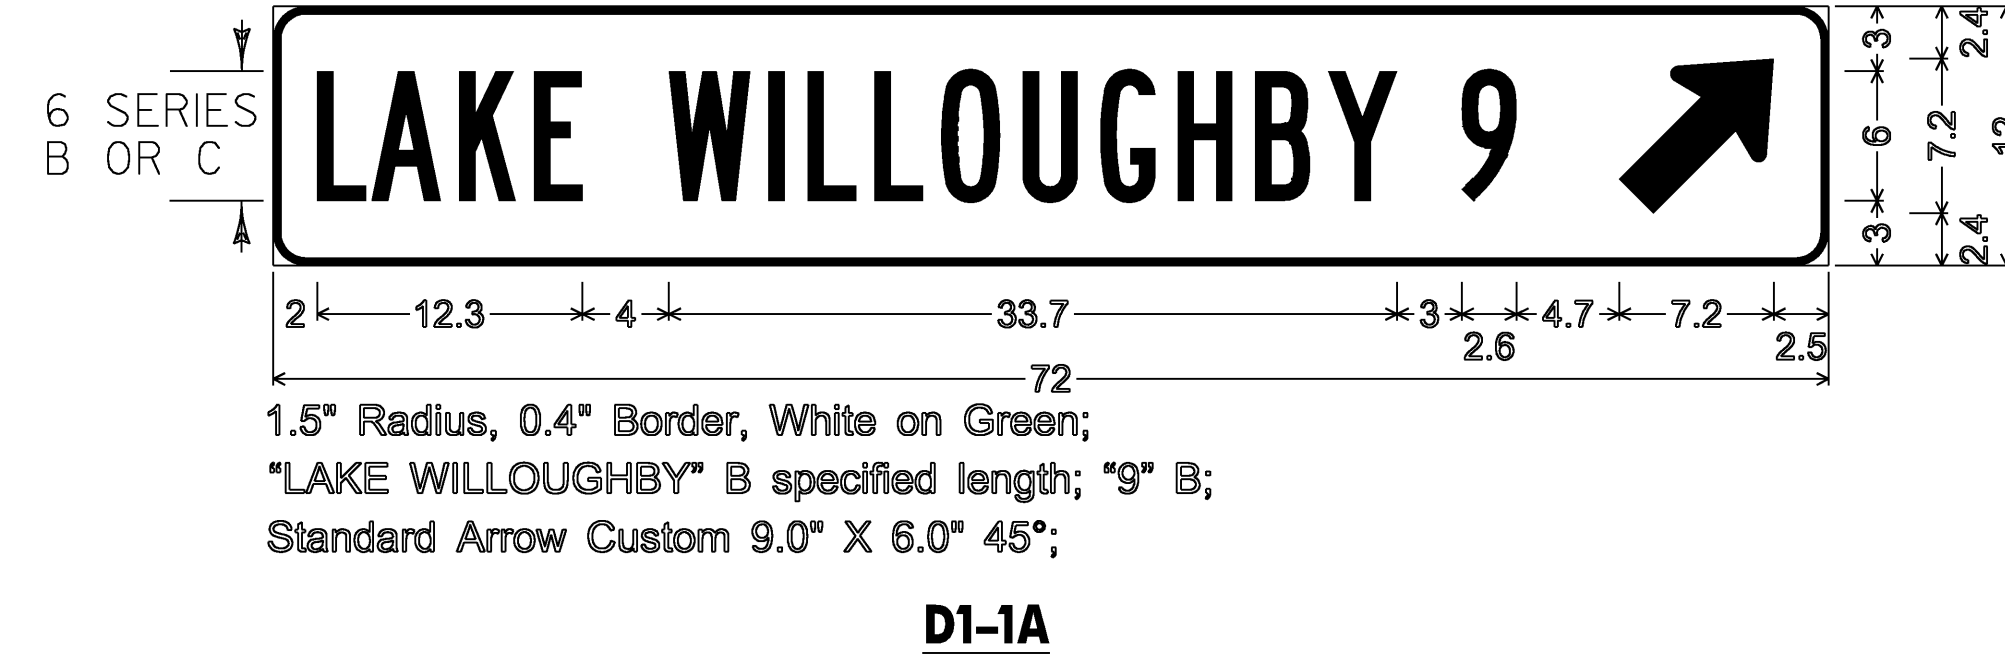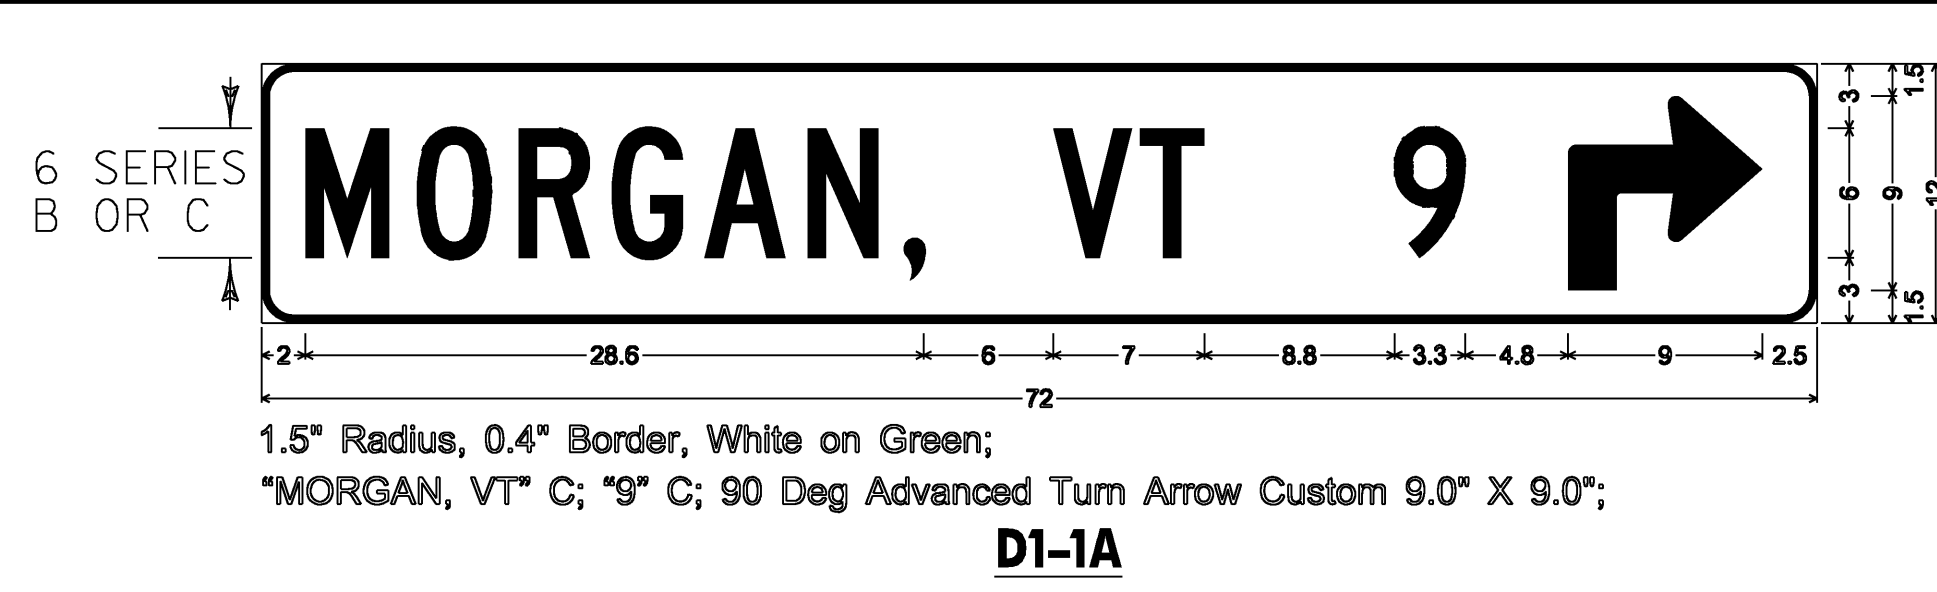



**VD-214**

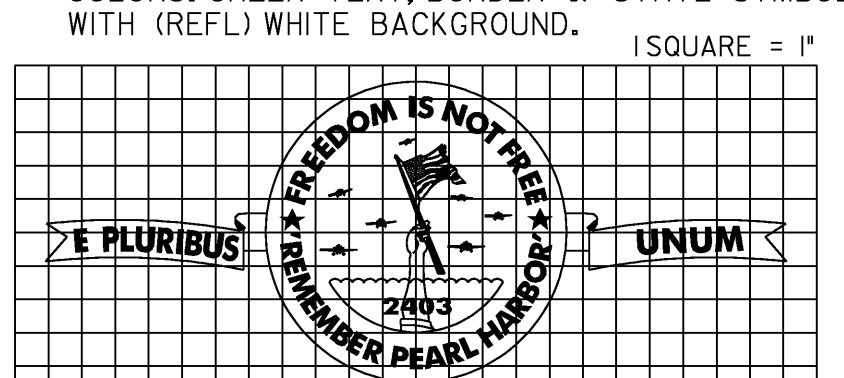


COLORS: GREEN TEXT, BORDER & STATE SYMBOL WITH (REFL) WHITE BACKGROUND.



1.5" RADIUS, 0.625" BORDER, 0.375" INDENT  
COLORS: LEGEND - BLACK BACKGROUND - WHITE  
TEXT STYLE: "SAFETY BELTS" B SPECIFIED LENGTH "REQUIRED" C  
SYMBOL: 16" HIGH RG015

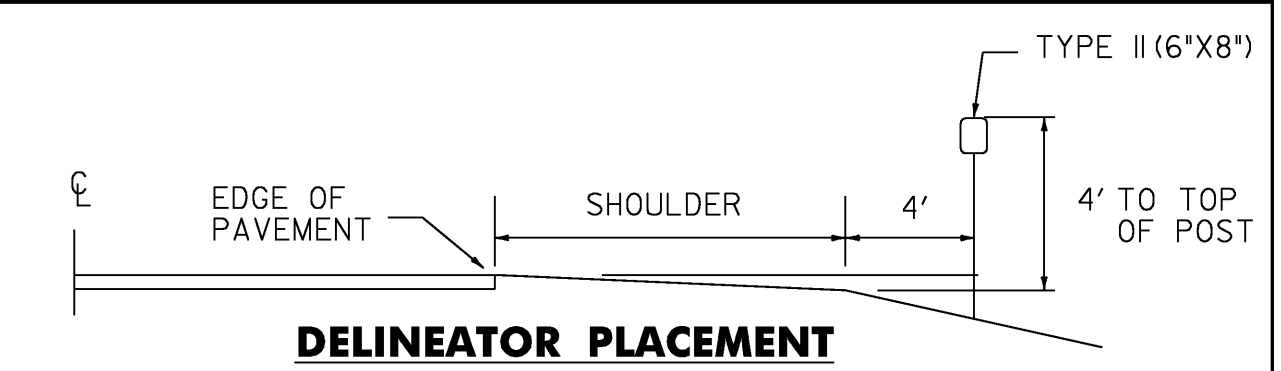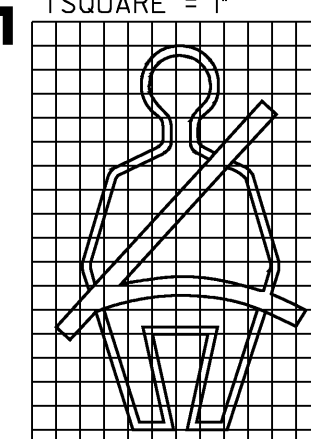


**DELINEATOR PLACEMENT**

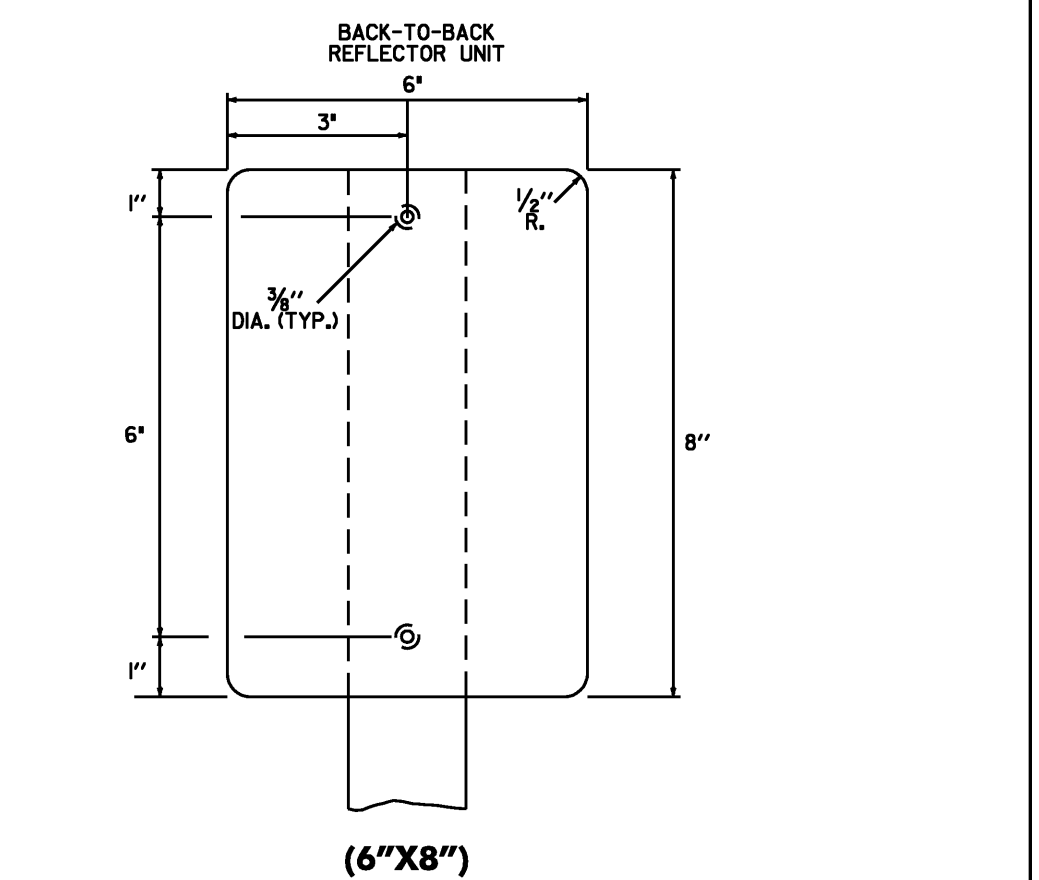


**DELINEATORS WITH REFLECTIVE SHEETING**

MATERIAL FOR RETROREFLECTIVE SHEETING FOR DELINEATORS SHALL BE A 0.063" ALUMINUM BACKING WITH A WHITE ASTM TYPE III OR TYPE IV.

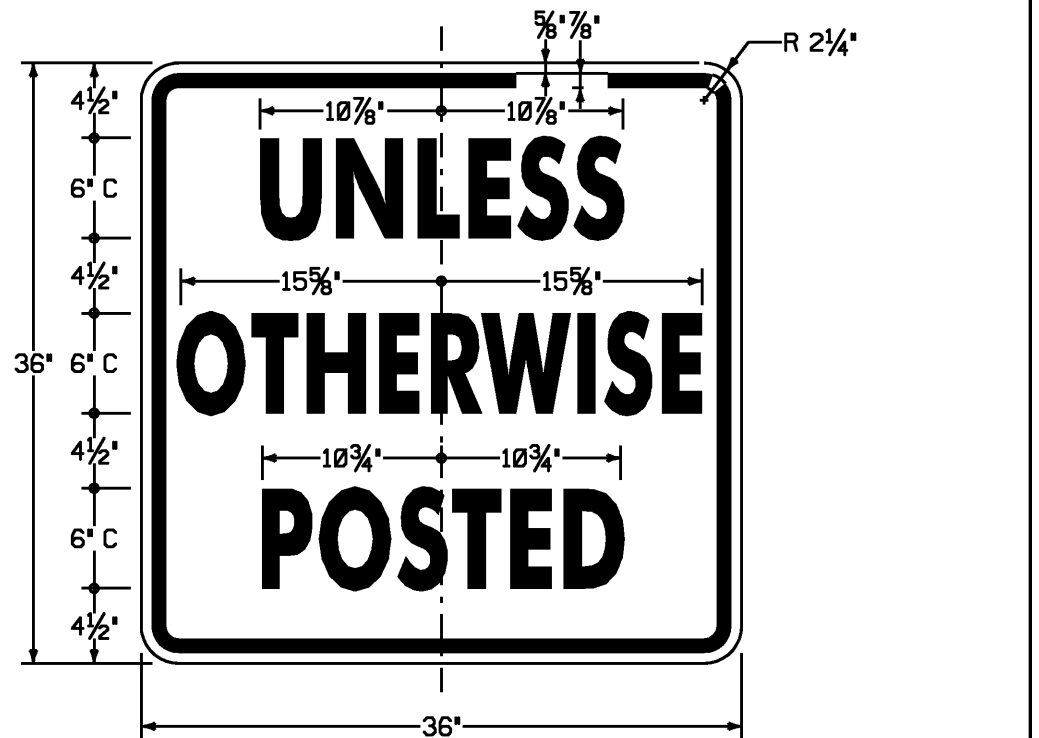

COLORS: LEGEND - BLACK BACKGROUND - WHITE  
**VR-208**

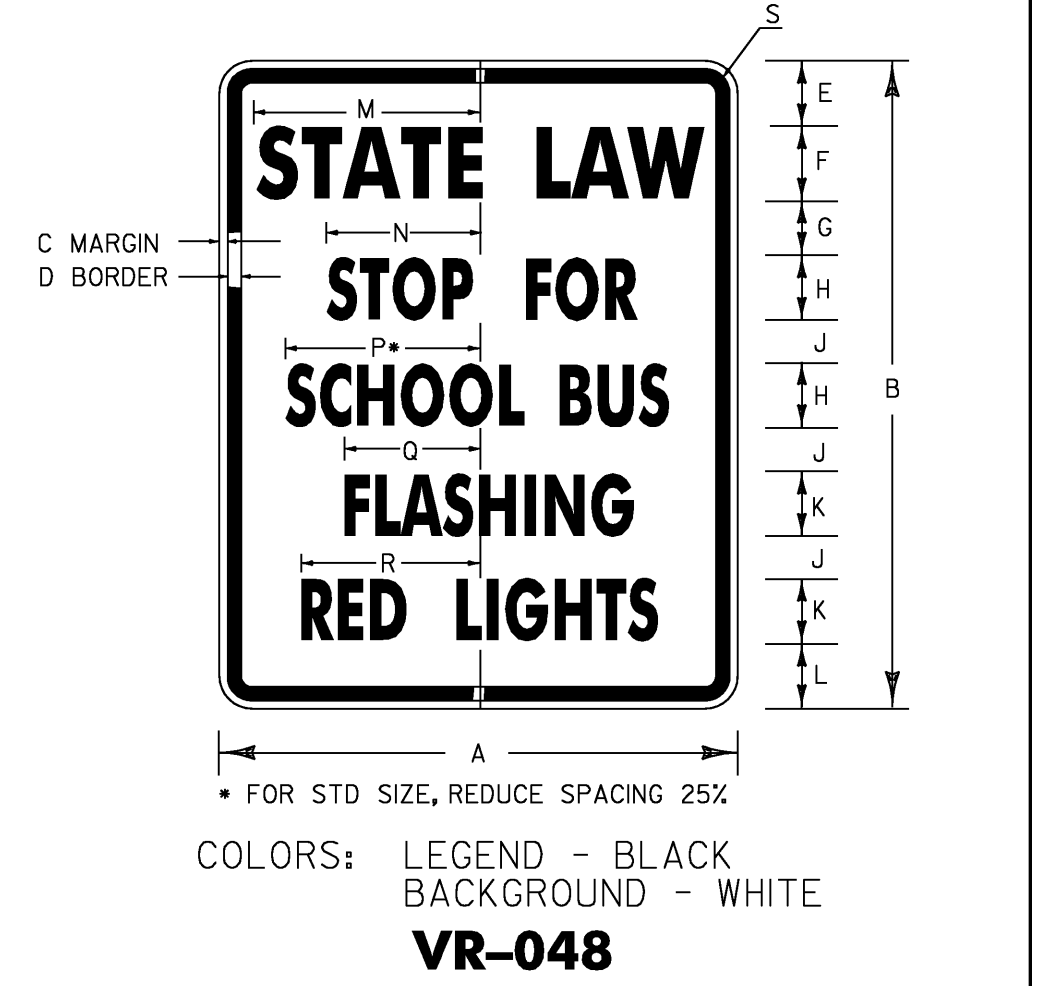

COLORS: LEGEND - BLACK BACKGROUND - WHITE  
**VR-048**

SIGN	DIMENSIONS (INCHES)																
	A	B	C	D	E	F	G	H	J	K	L	M	N	P	R	S	T
STD.	24	30	3/8	3/8	3	4B	3	3B	1 1/2	3B	2 1/2	9/2	10 3/8	10 3/8	6 3/8	6 3/8	1 1/2
EXPWY. & FWY.	48	60	3/4	3/4	6	7C	5	6B	4	6B	6	21	14 1/4	18 1/8	12 3/8	16 3/8	3

PROJECT NAME: DERBY - BLOOMFIELD  
PROJECT NUMBER: STPG SIGN (22)  
FILE NAME: 09b026\_TS.DGN  
PROJECT LEADER: N. AVERY  
DESIGNED BY: N. AVERY  
SIGN DETAILS I  
PLOT DATE: 11-JUN-2009  
DRAWN BY: N. AVERY  
CHECKED BY: A. GAMBLE  
SHEET 5 OF 79