



Figure 6H-3. Work on Shoulders (TA-3)

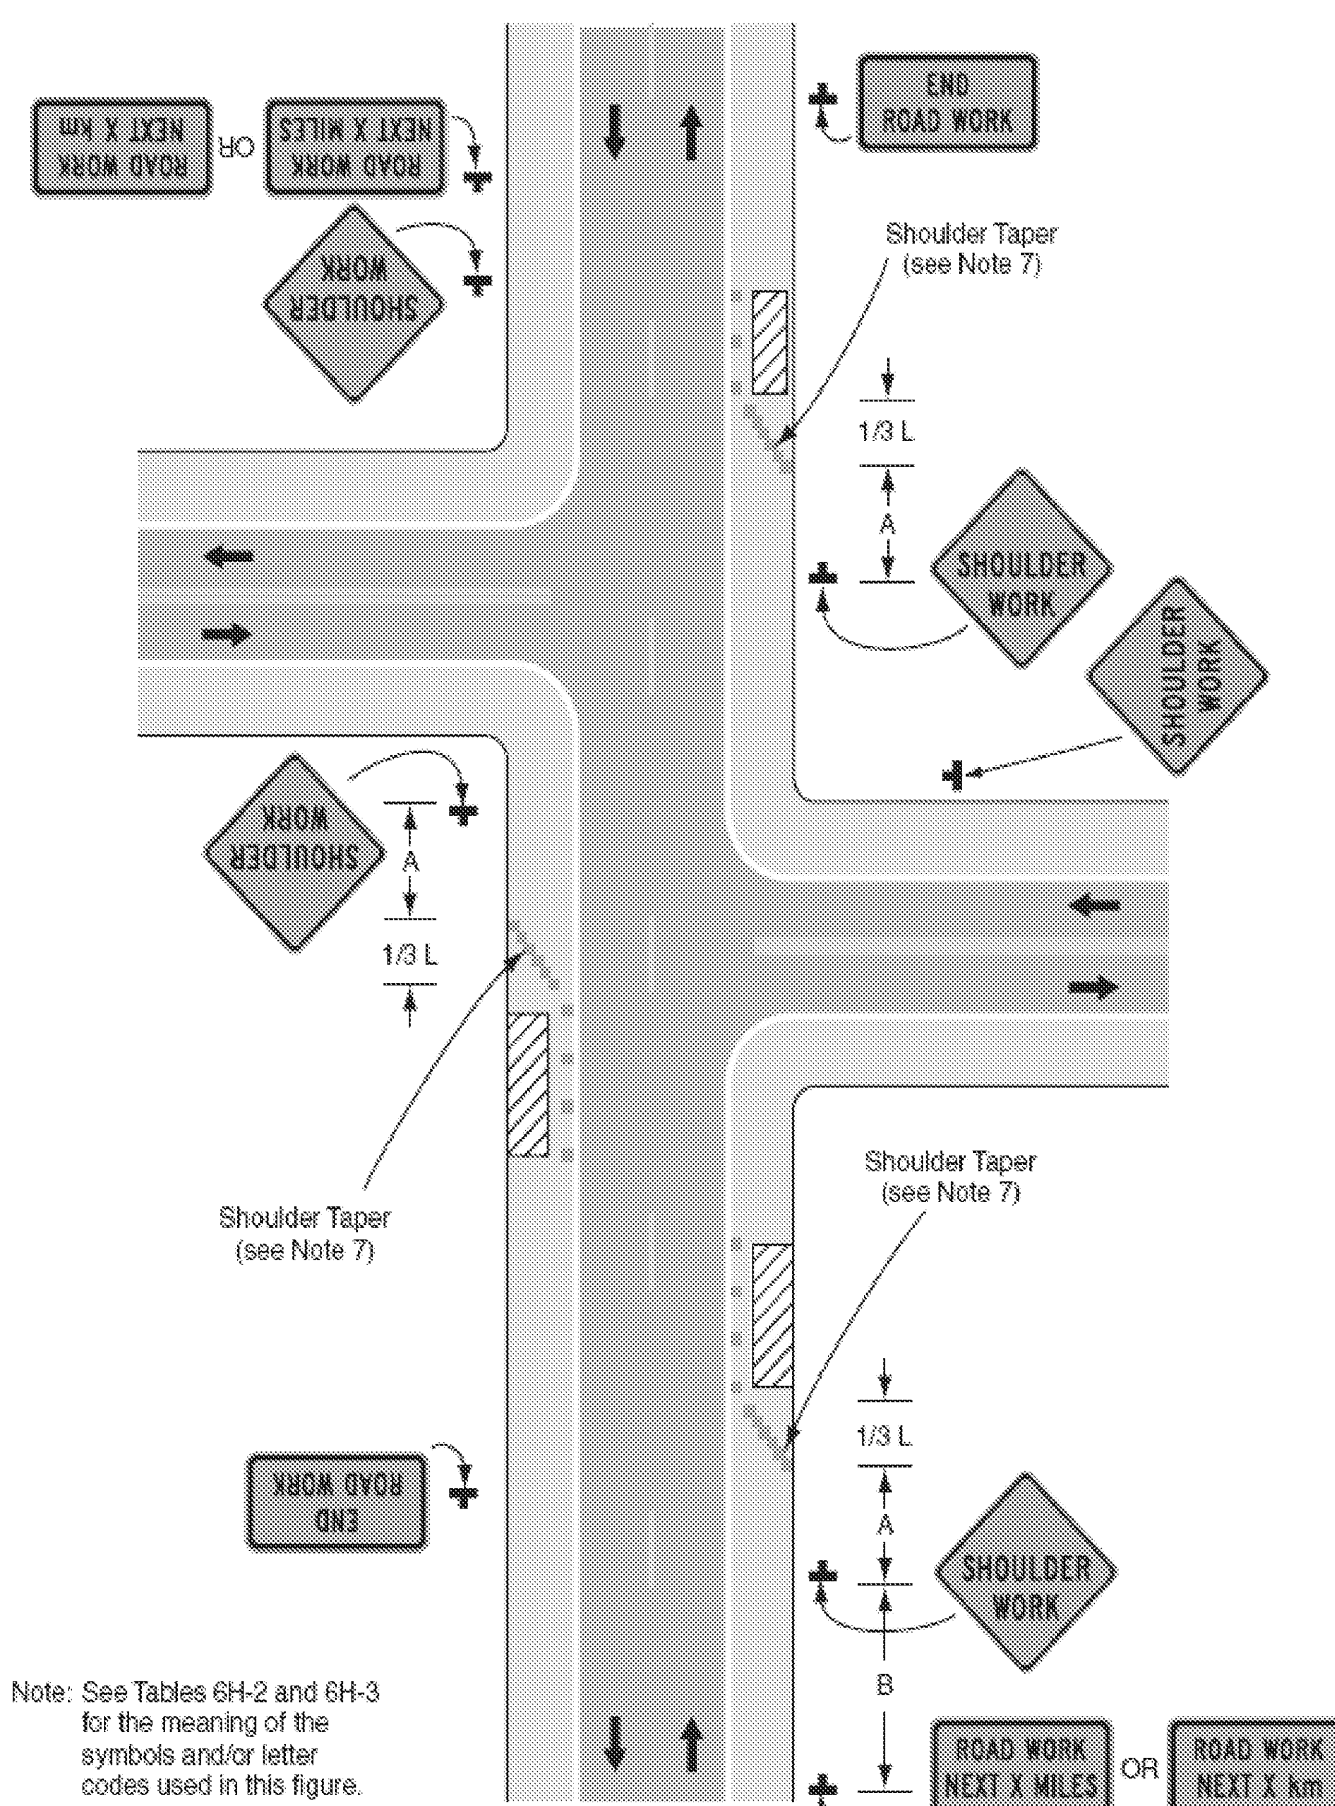


Typical Application 3

Figure 6H-4. Short-Duration or Mobile Operation on Shoulder (TA-4)

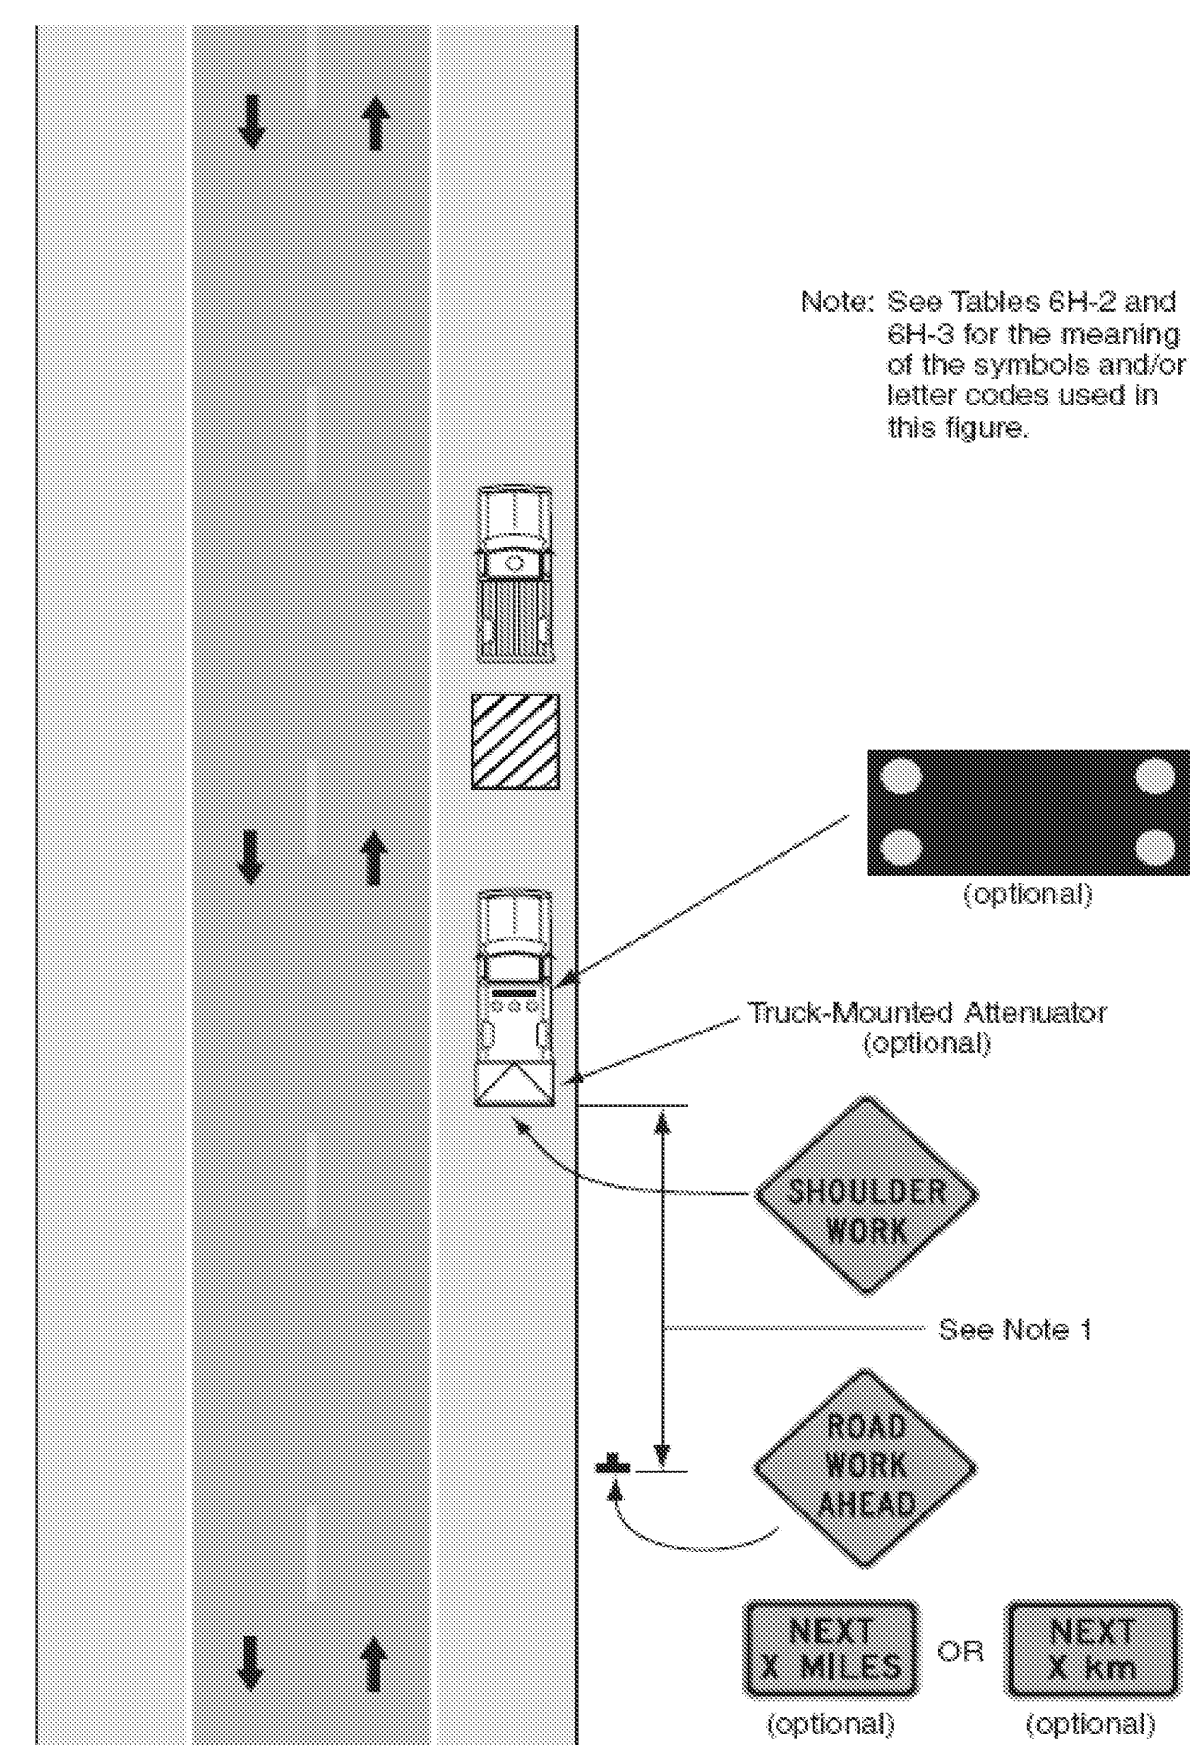


Typical Application 4

Figure 6H-6. Shoulder Work with Minor Encroachment (TA-6)

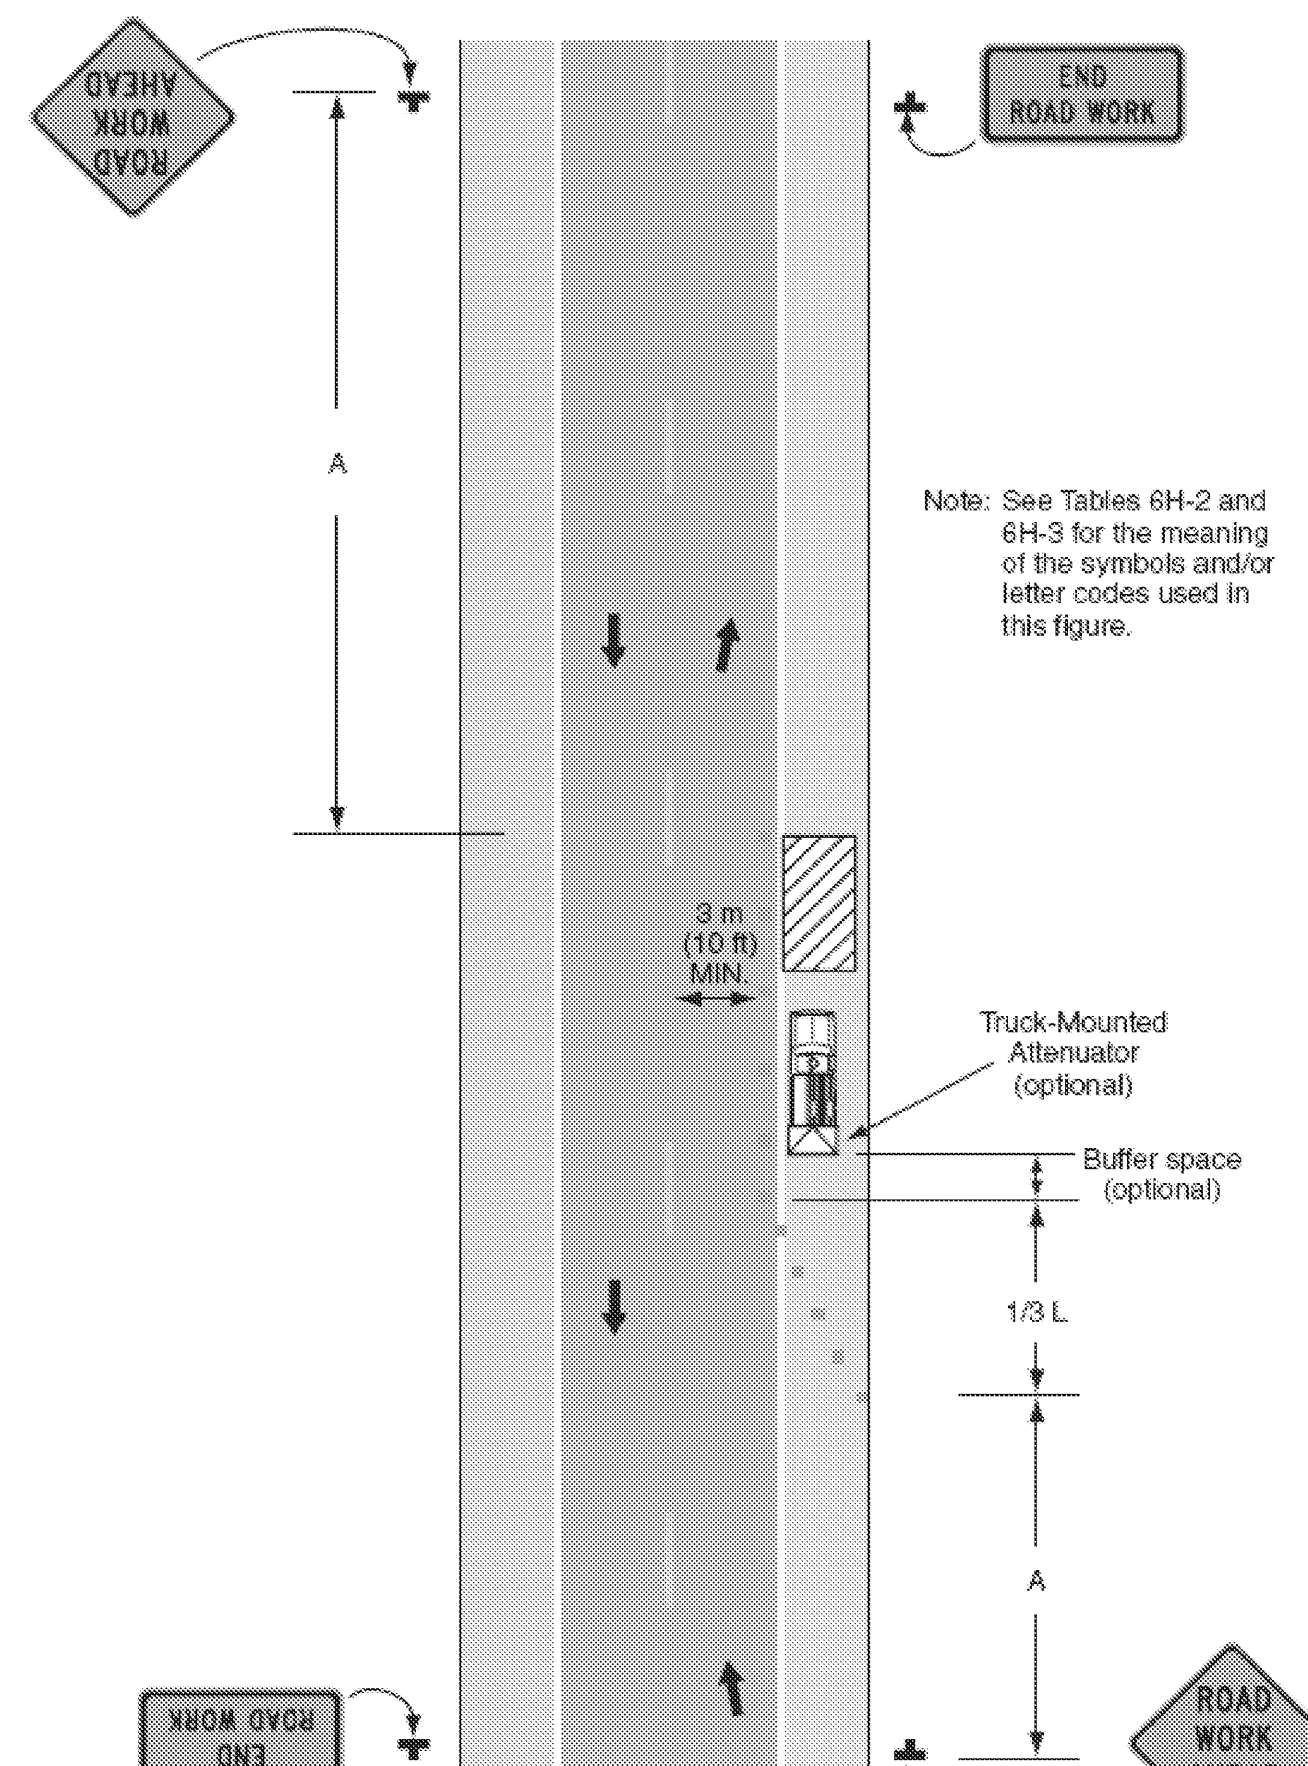

Typical Application 6

Figure 6H-10. Lane Closure on Two-Lane Road Using Flaggers (TA-10)

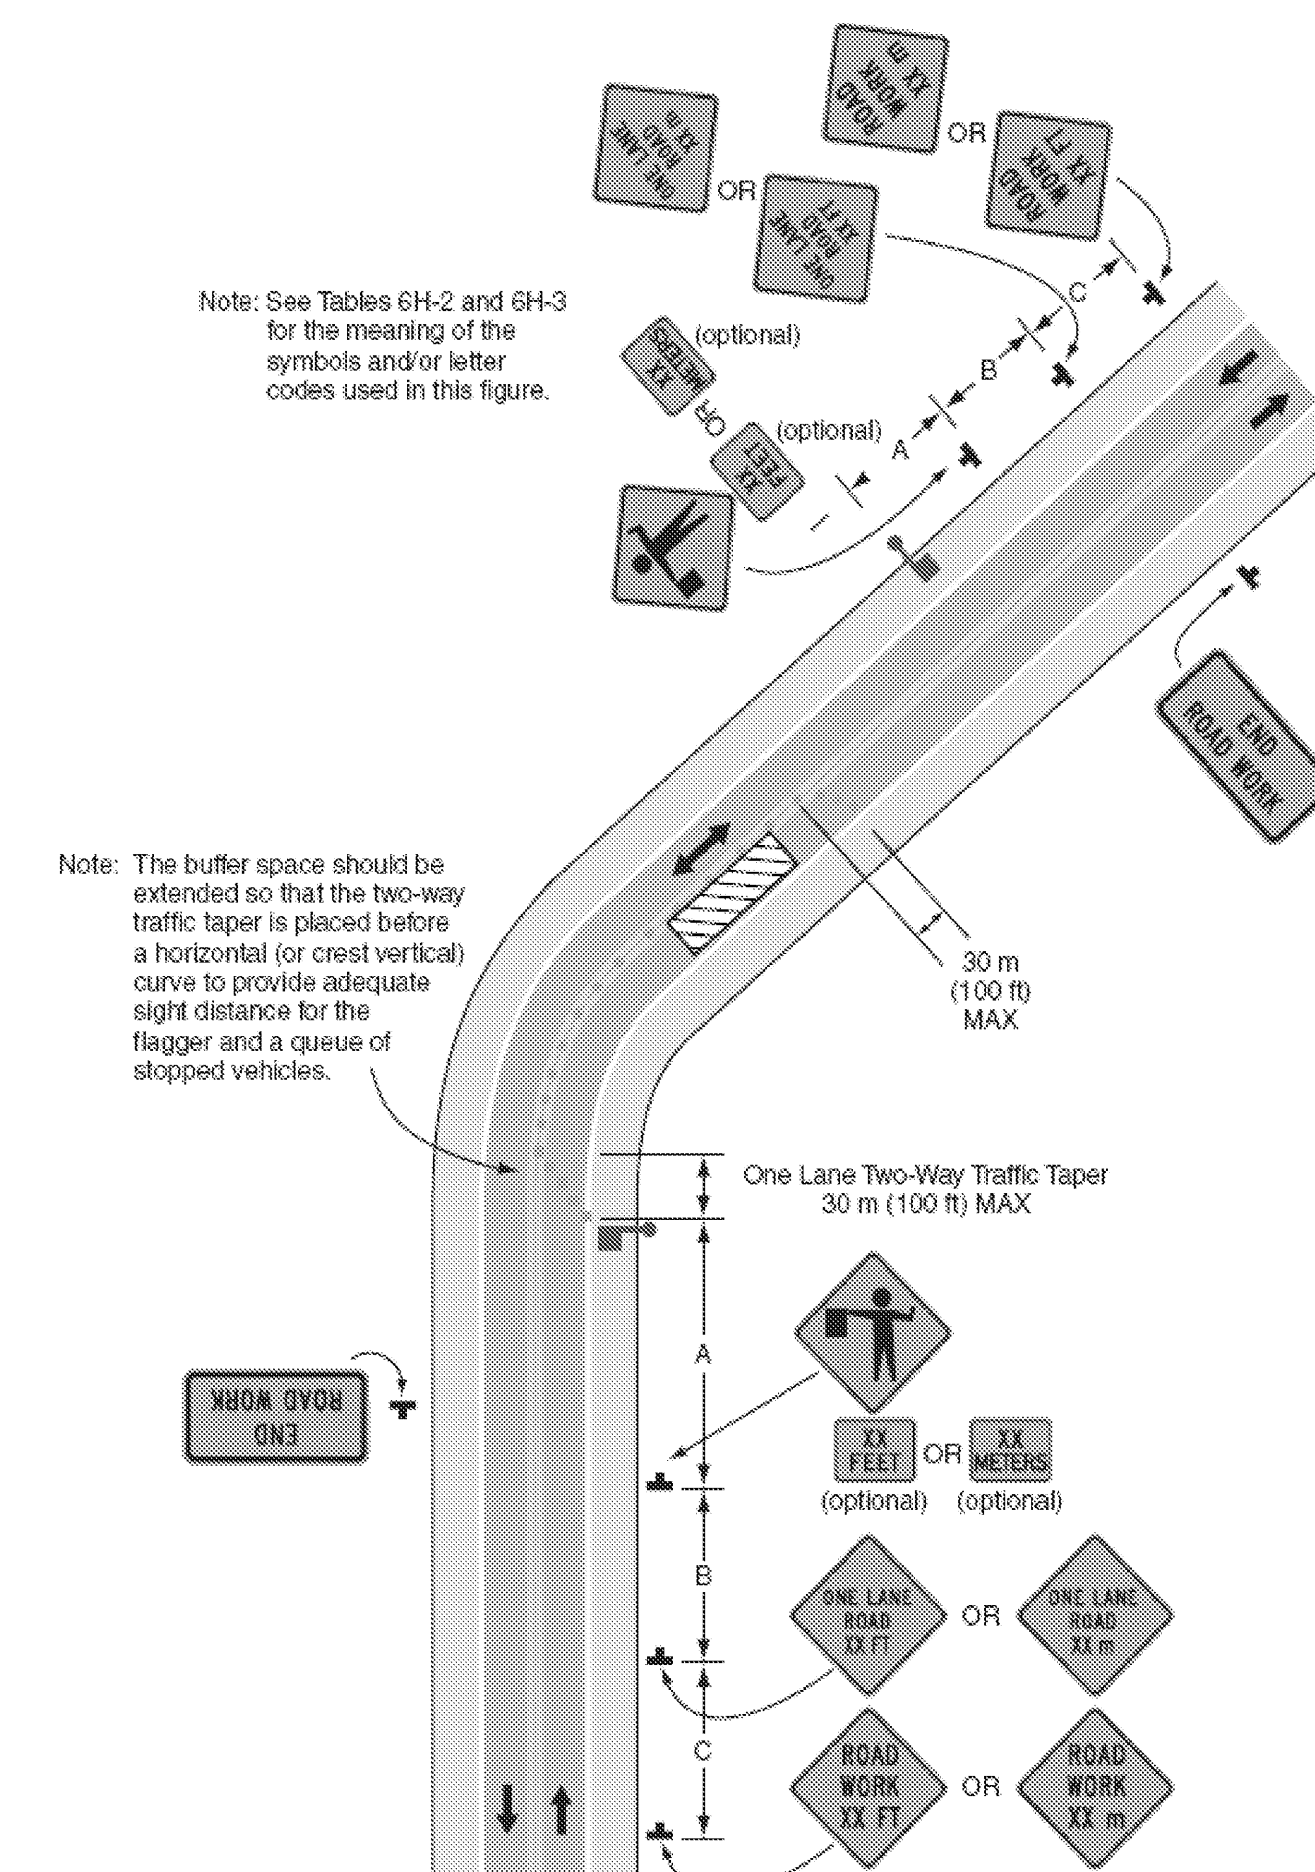

Typical Application 10

PROJECT NAME: DERBY - BLOOMFIELD

PROJECT NUMBER: STPG SIGN (22)

FILE NAME: 09b026_TS.DGN

PROJECT LEADER: N. AVERY

DESIGNED BY: N. AVERY

TRAFFIC CONTROL 2

PLOT DATE: 11-JUN-2009

DRAWN BY: N. AVERY

CHECKED BY: A. GAMBLE

SHEET 79 OF 79