





D1-1

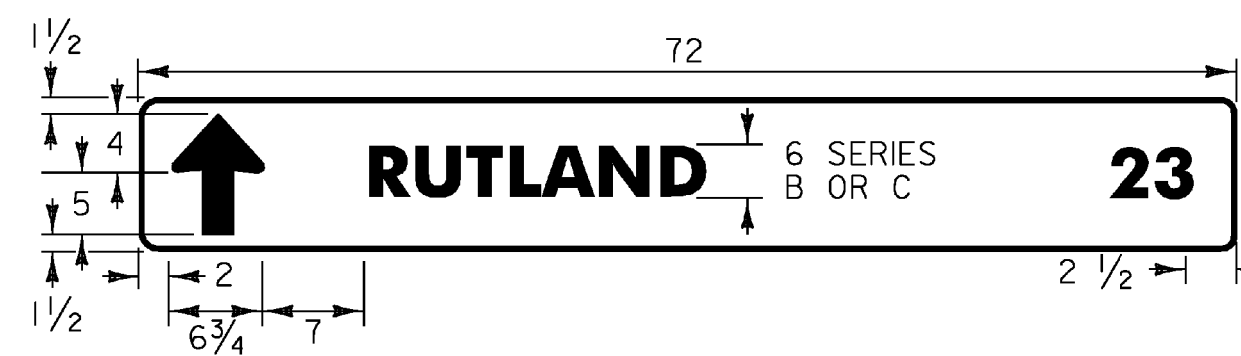


D1-1A




D1-1A

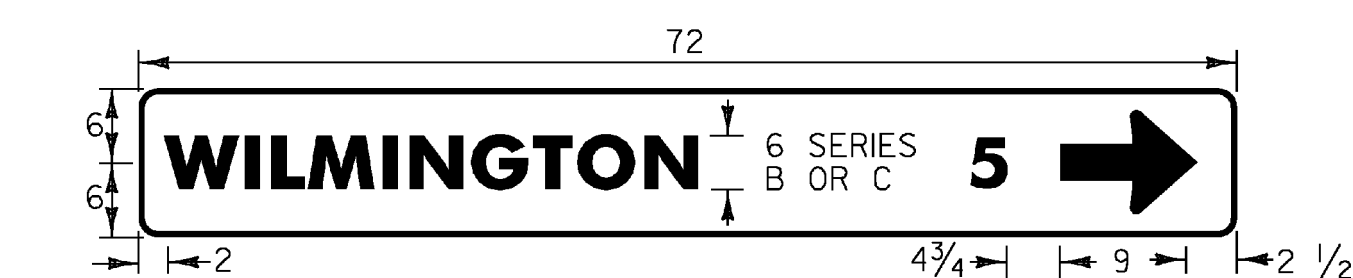

D1-1A

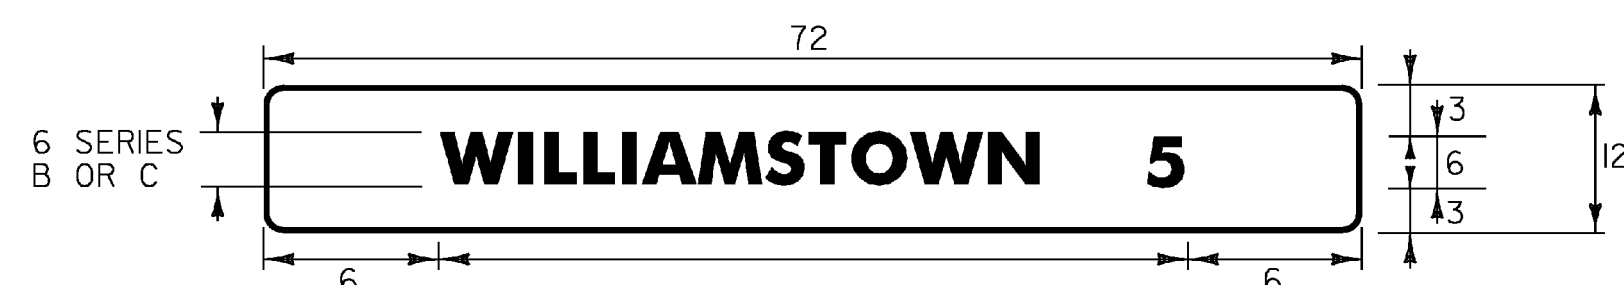

D2-1

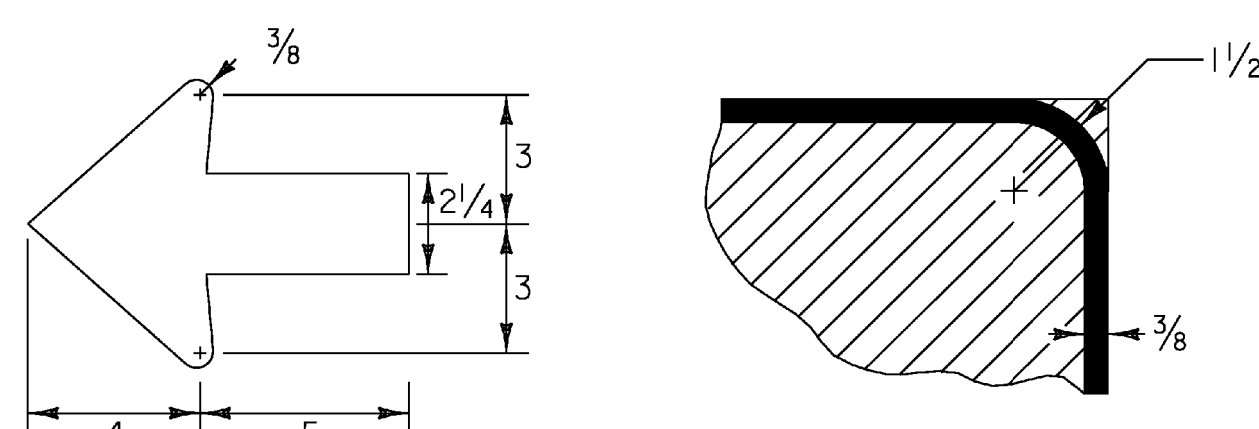


STANDARD ARROW

BORDER DETAIL


STANDARD DESTINATION SIGN NOTES

- ALL SIGNS SHALL BE IN ACCORDANCE WITH THE MUTCD AND THE "STANDARD HIGHWAY SIGNS" BOOK (SHS) PUBLISHED BY THE FEDERAL HIGHWAY ADMINISTRATION (FHWA).
- THE SIGN BASE MATERIAL FOR STANDARD DESTINATION SIGNS SHALL BE HIGH DENSITY OVERLAPPED PLYWOOD 3/8 INCH THICK OR FLAT SHEET ALUMINUM 1/8 INCH THICK.
- THE DESTINATION SIGNS SHOWN ON THIS SHEET SHALL HAVE WHITE RETROREFLECTIVE ASTM TYPE III TEXT, ARROWS AND BORDERS ON A GREEN RETROREFLECTIVE ASTM TYPE III BACKGROUND. THE COLORS SHALL CONFORM WITH THE COLORS ADOPTED BY AASHTO AND APPROVED BY THE FHWA.
- MULTIPLE ASSEMBLIES SHALL USE THE SAME SIZE THROUGHOUT. DO NOT MIX AND MATCH OLDER SIGN SIZES WITH NEW SIGN HEIGHTS AND WIDTHS.
- ALL DIMENSIONS SHOWN IN INCHES EXCEPT WHERE NOTED.

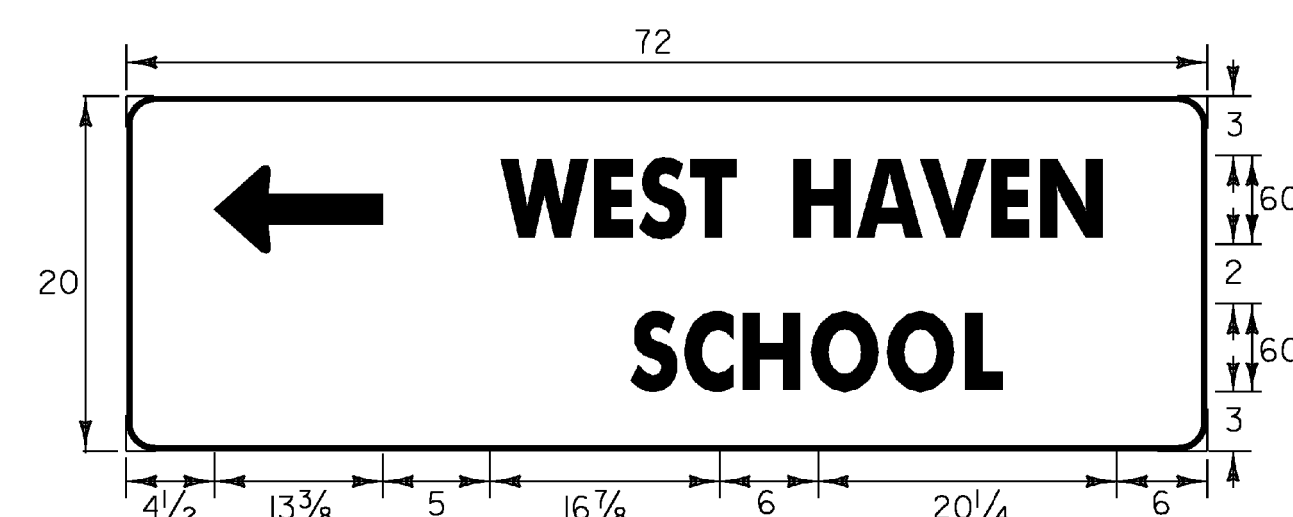


D1-2 (L)

LATERAL SPACING OF "SCHOOL" TEXT SHALL BE CENTERED TO TOP LINE TEXT.

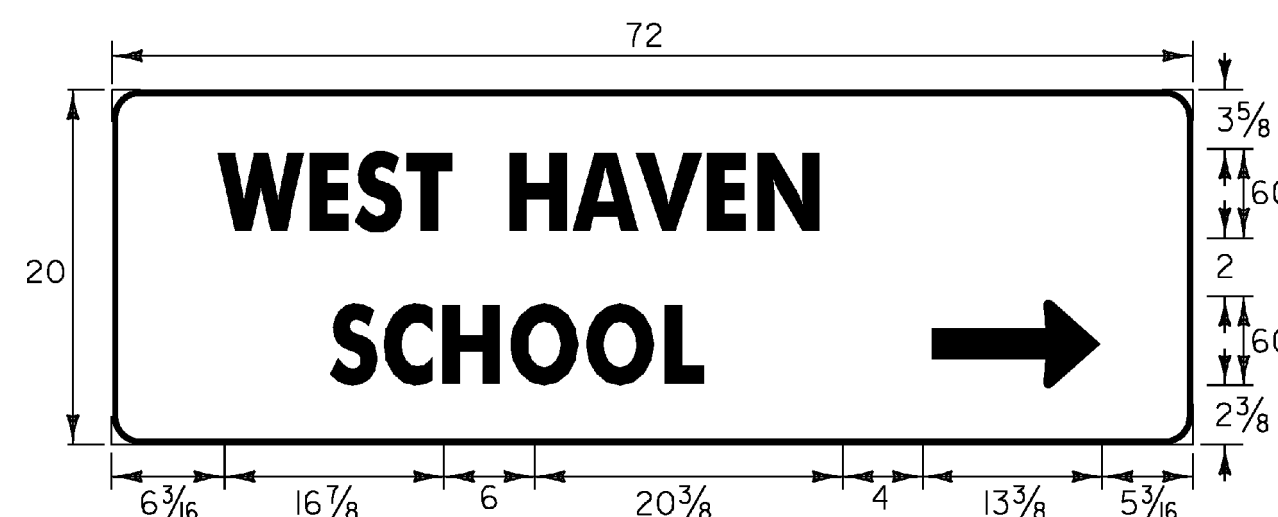


D1-2 (R)

LATERAL SPACING OF "SCHOOL" TEXT SHALL BE CENTERED TO TOP LINE TEXT.

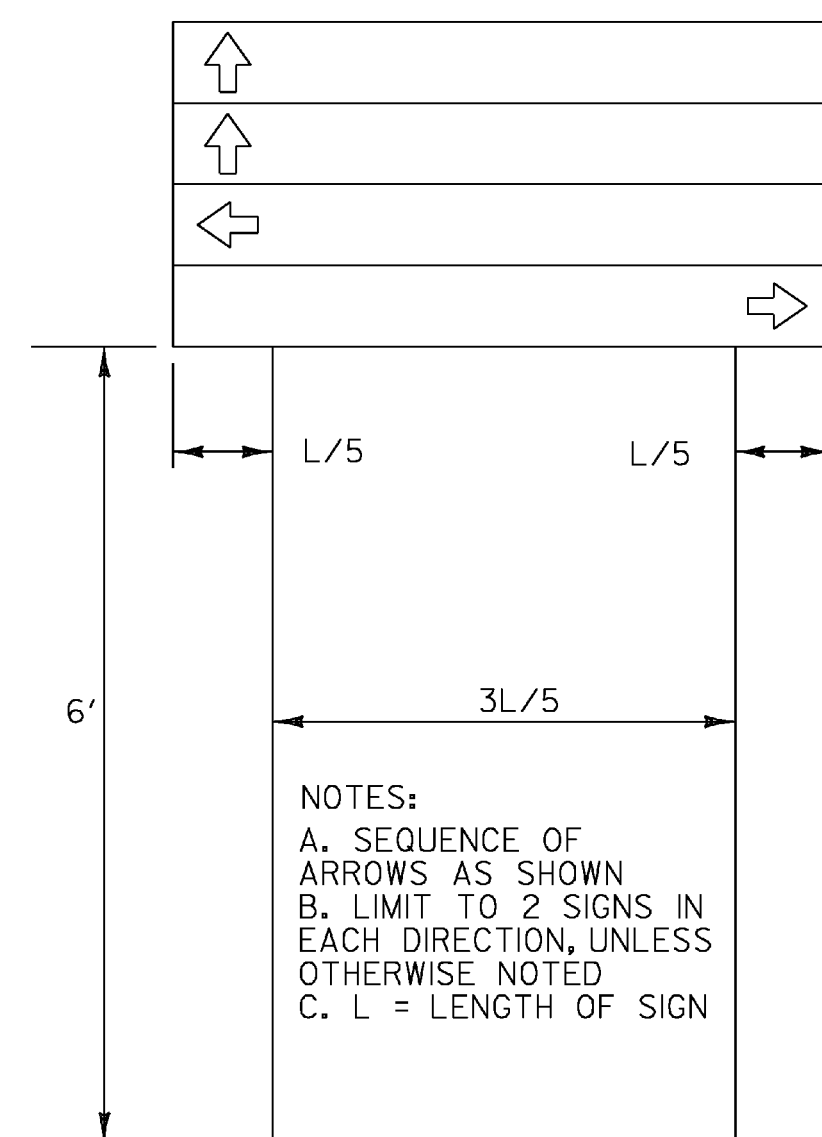


DESTINATION ASSEMBLY

- NOTES:
- SEQUENCE OF ARROWS AS SHOWN
 - LIMIT TO 2 SIGNS IN EACH DIRECTION, UNLESS OTHERWISE NOTED
 - L = LENGTH OF SIGN

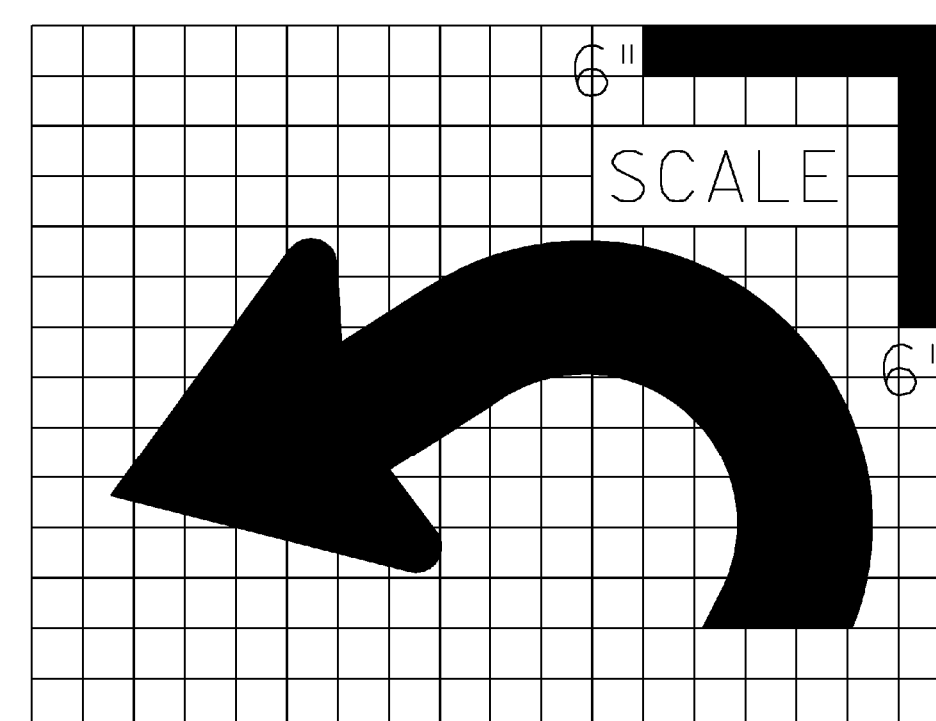


SCALE

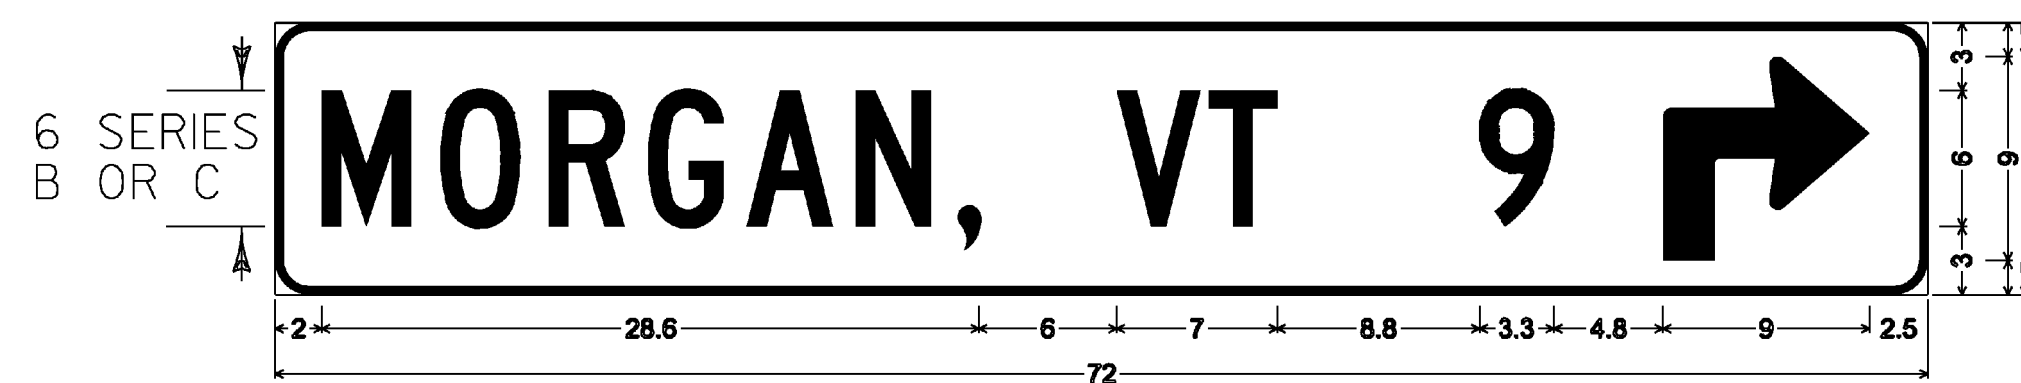

D1-1A

1.5" Radius, 0.4" Border, White on Green; "MORGAN, VT" C; "9" C; 90 Deg Advanced Turn Arrow Custom 9.0" X 9.0";

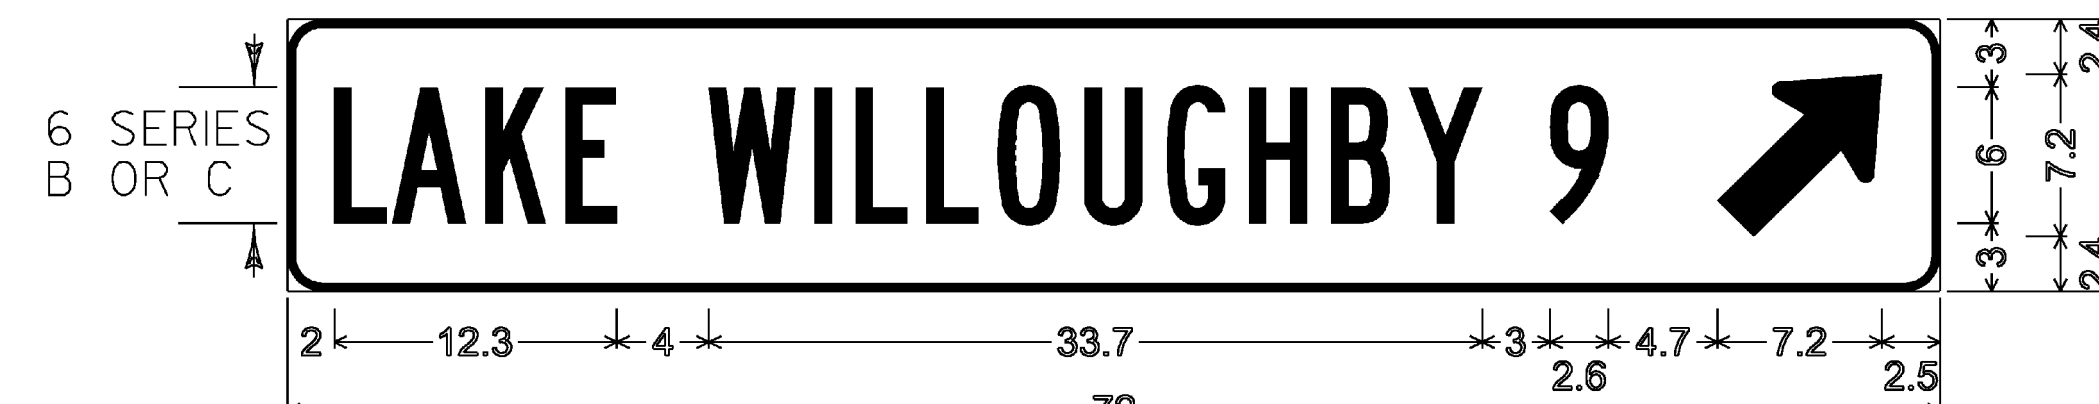


D1-1A

1.5" Radius, 0.4" Border, White on Green; "LAKE WILLOUGHBY" B specified length; "9" B; Standard Arrow Custom 9.0" X 6.0" 45°;



D1-1A

1.5" Radius, 0.4" Border, White on Green; Standard Arrow Custom 9.0" X 6.0" 135°; "ISLAND POND" B; "2" B;

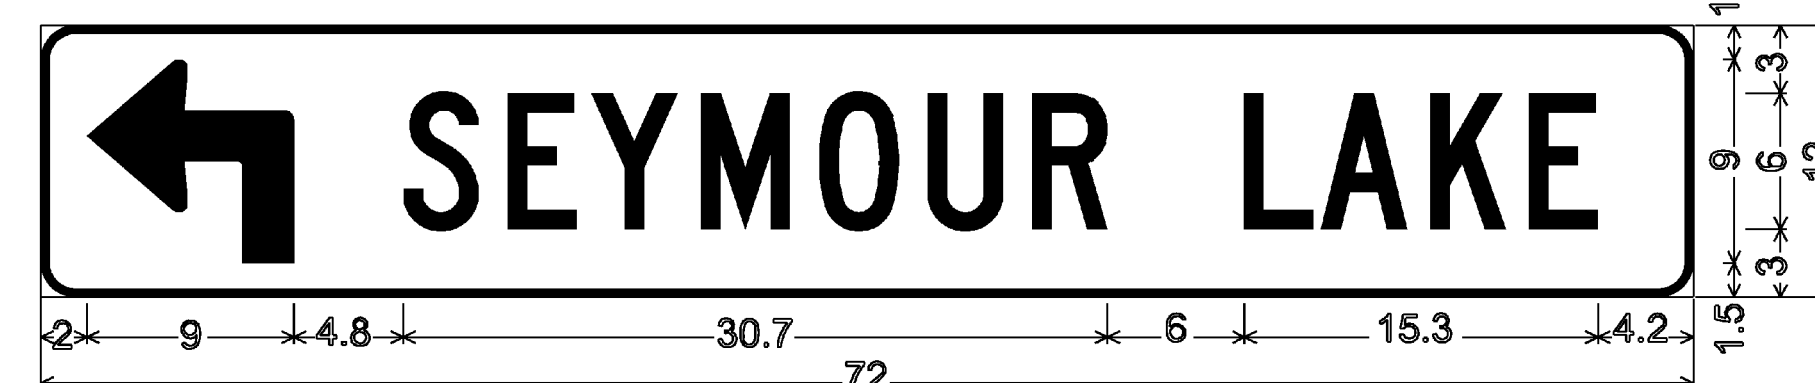


D1-1

1.5" Radius, 0.4" Border, White on Green; 90 Deg Advanced Turn Arrow Custom 9.0" X 9.0"; "SEYMOUR LAKE" C;




D1-1A

1.5" Radius, 0.4" Border, White on Green; Standard Arrow Custom 14.9" X 9.5"; "WHITINGHAM" B; "4" B;

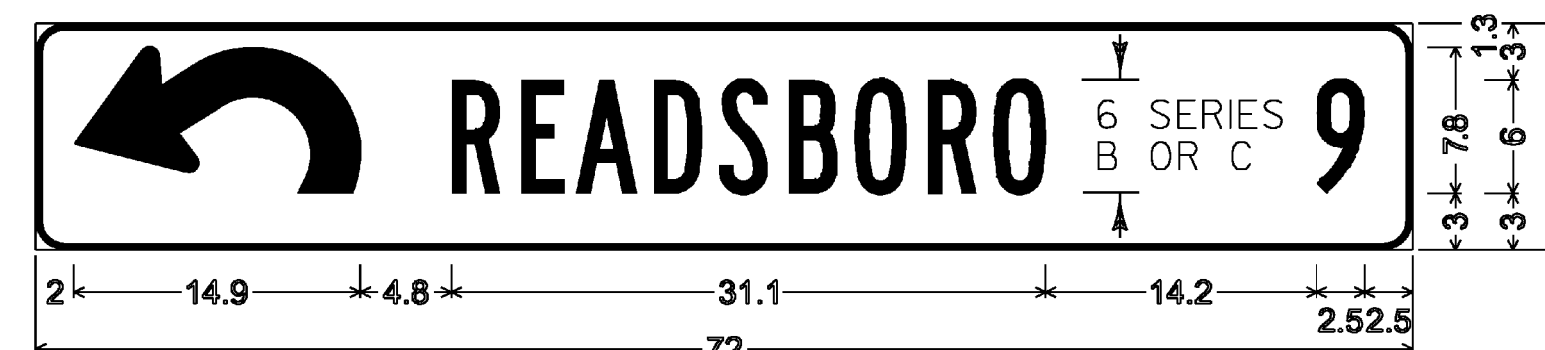


D1-1A

1.5" Radius, 0.4" Border, White on Green; Standard Arrow Custom 14.9" X 9.5"; "READSBORO" B; "9" B;

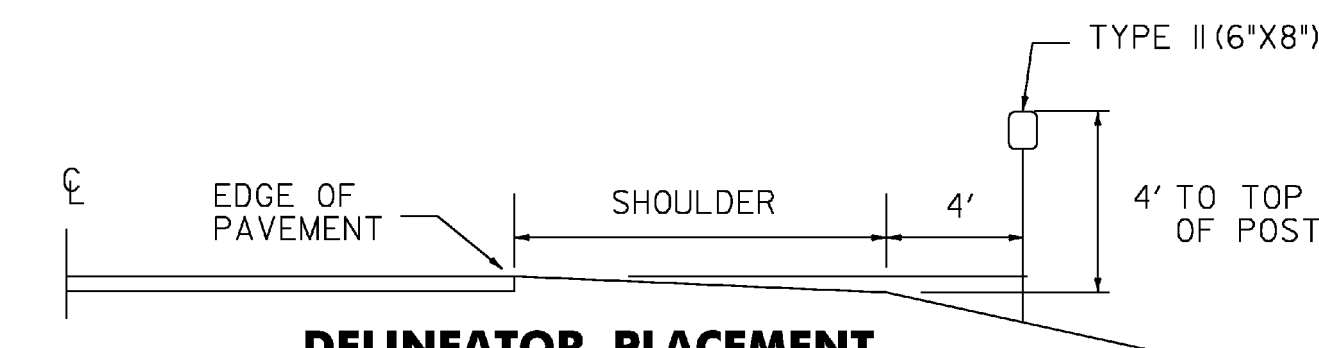


DELINEATOR PLACEMENT

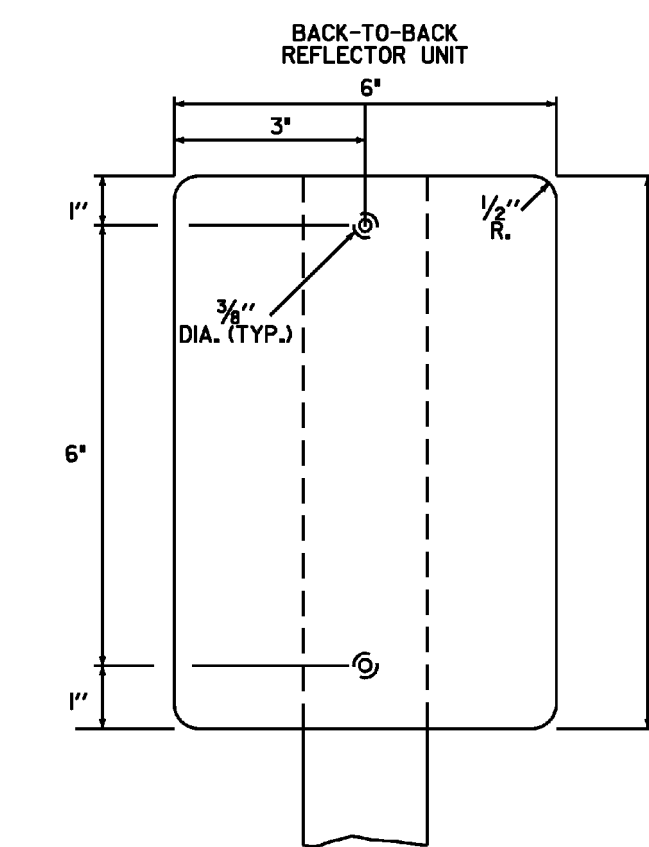

TYPE II (6"X8")

DELINEATORS WITH REFLECTIVE SHEETING

MATERIAL FOR RETROREFLECTIVE SHEETING FOR DELINEATORS SHALL BE A 0.063" ALUMINUM BACKING WITH A WHITE ASTM TYPE III OR TYPE IV.

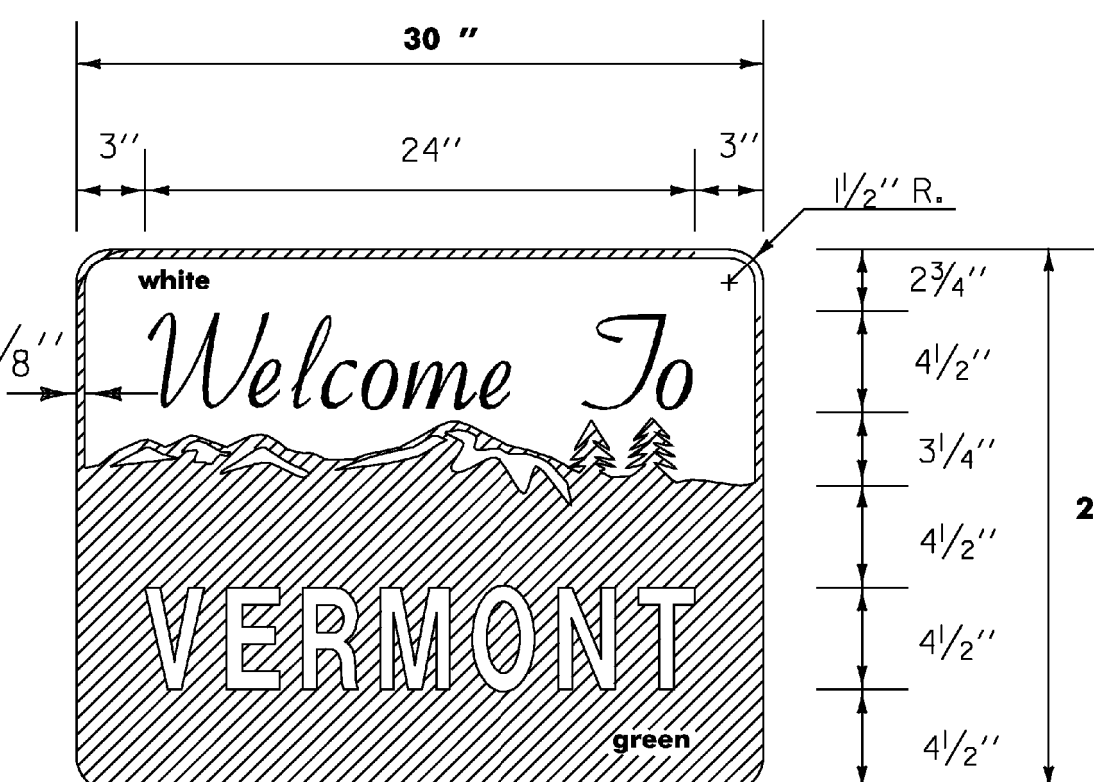

VD-421

NOTE:
FOR THE WORDS 'WELCOME TO' USE GERBER FONT MURRAY HILL BOLD OR EQUIVALENT. TEXT COLOR IS GREEN. ALL OTHER TEXT USE GERBER FONT SOUVENIR DEMIBOLD OR EQUIVALENT. TEXT COLOR IS WHITE. REFER TO STD. E-131 FOR COLORS.

MATERIALS:
SEE STD. E-136 FOR MATERIALS



PROJECT NAME:	HALIFAX - WHITINGHAM
PROJECT NUMBER:	STPG SIGN (26)
FILE NAME:	09b034_TS.DGN
PROJECT LEADER:	N. AVERY
DESIGNED BY:	N. AVERY
SIGN DETAILS I	
PLOT DATE:	06-JUL-2009
DRAWN BY:	N. AVERY
CHECKED BY:	A. GAMBLE
SHEET 5	OF 46