

Figure 6H-3. Work on Shoulders (TA-3)

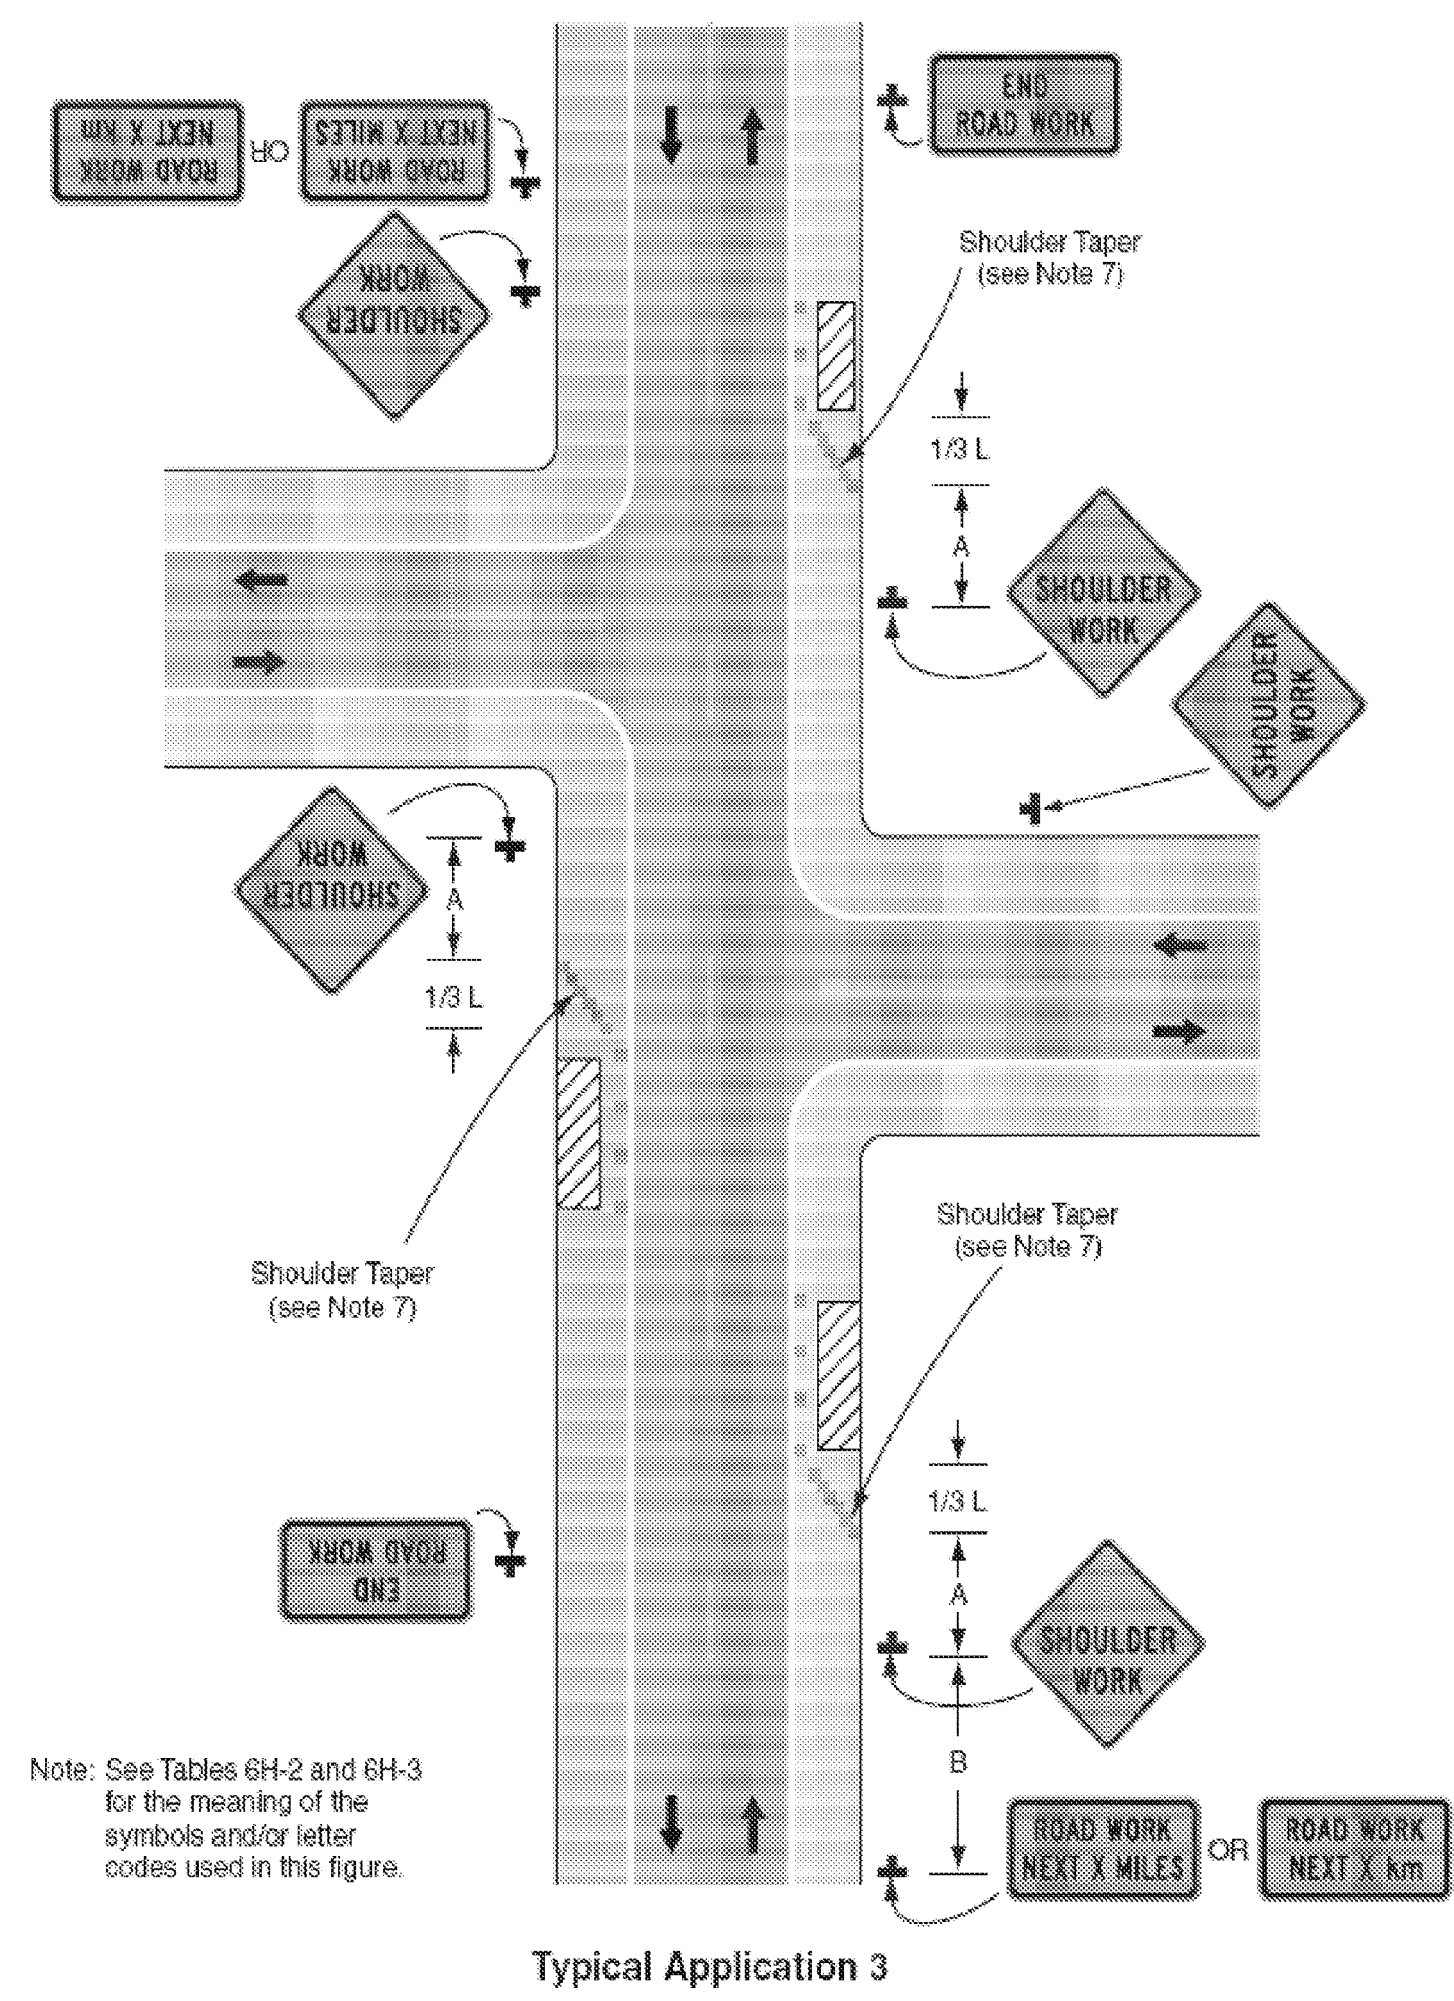


Figure 6H-4. Short-Duration or Mobile Operation on Shoulder (TA-4)

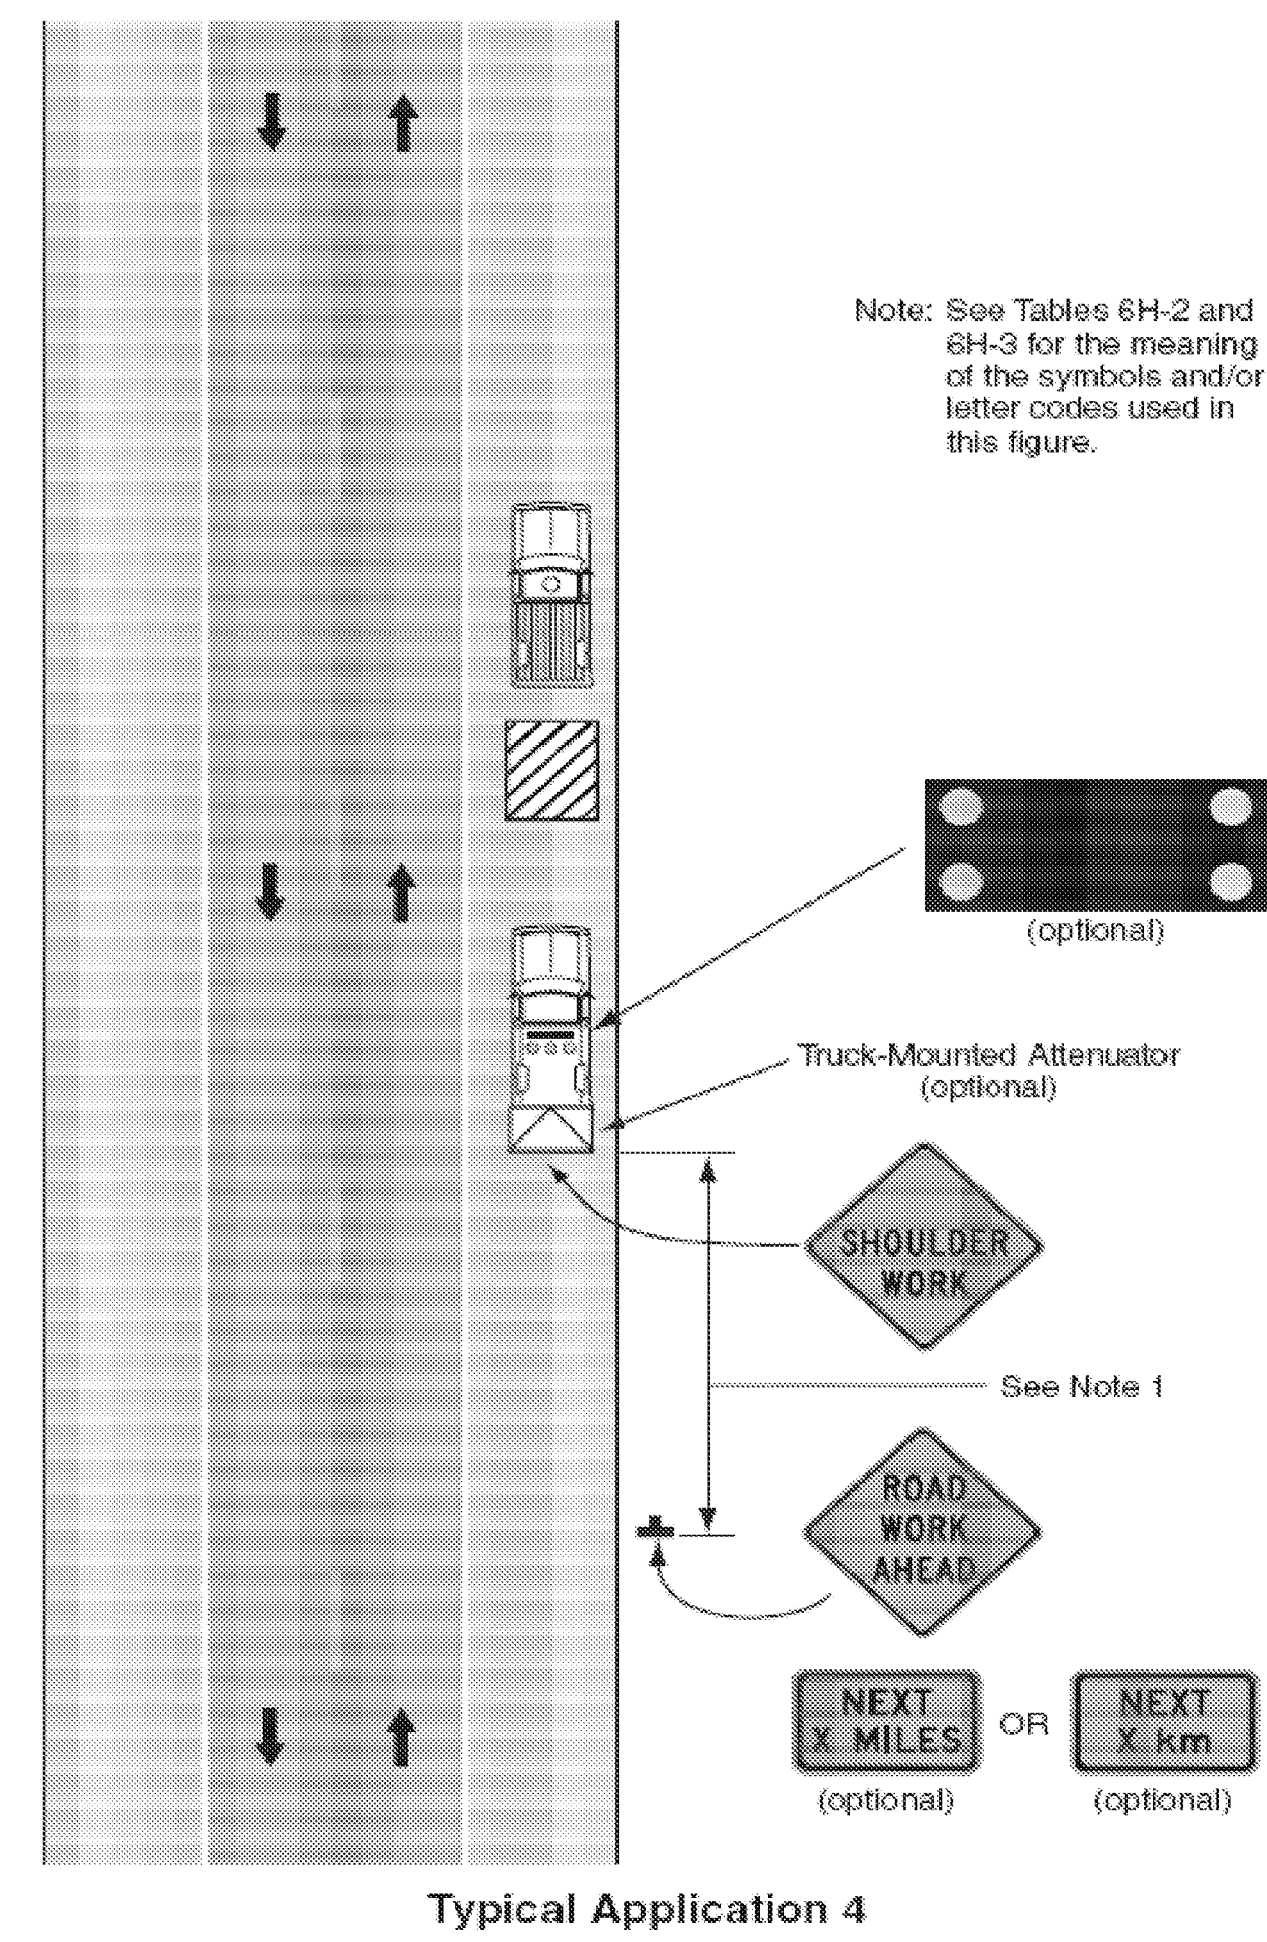


Figure 6H-6. Shoulder Work with Minor Encroachment (TA-6)


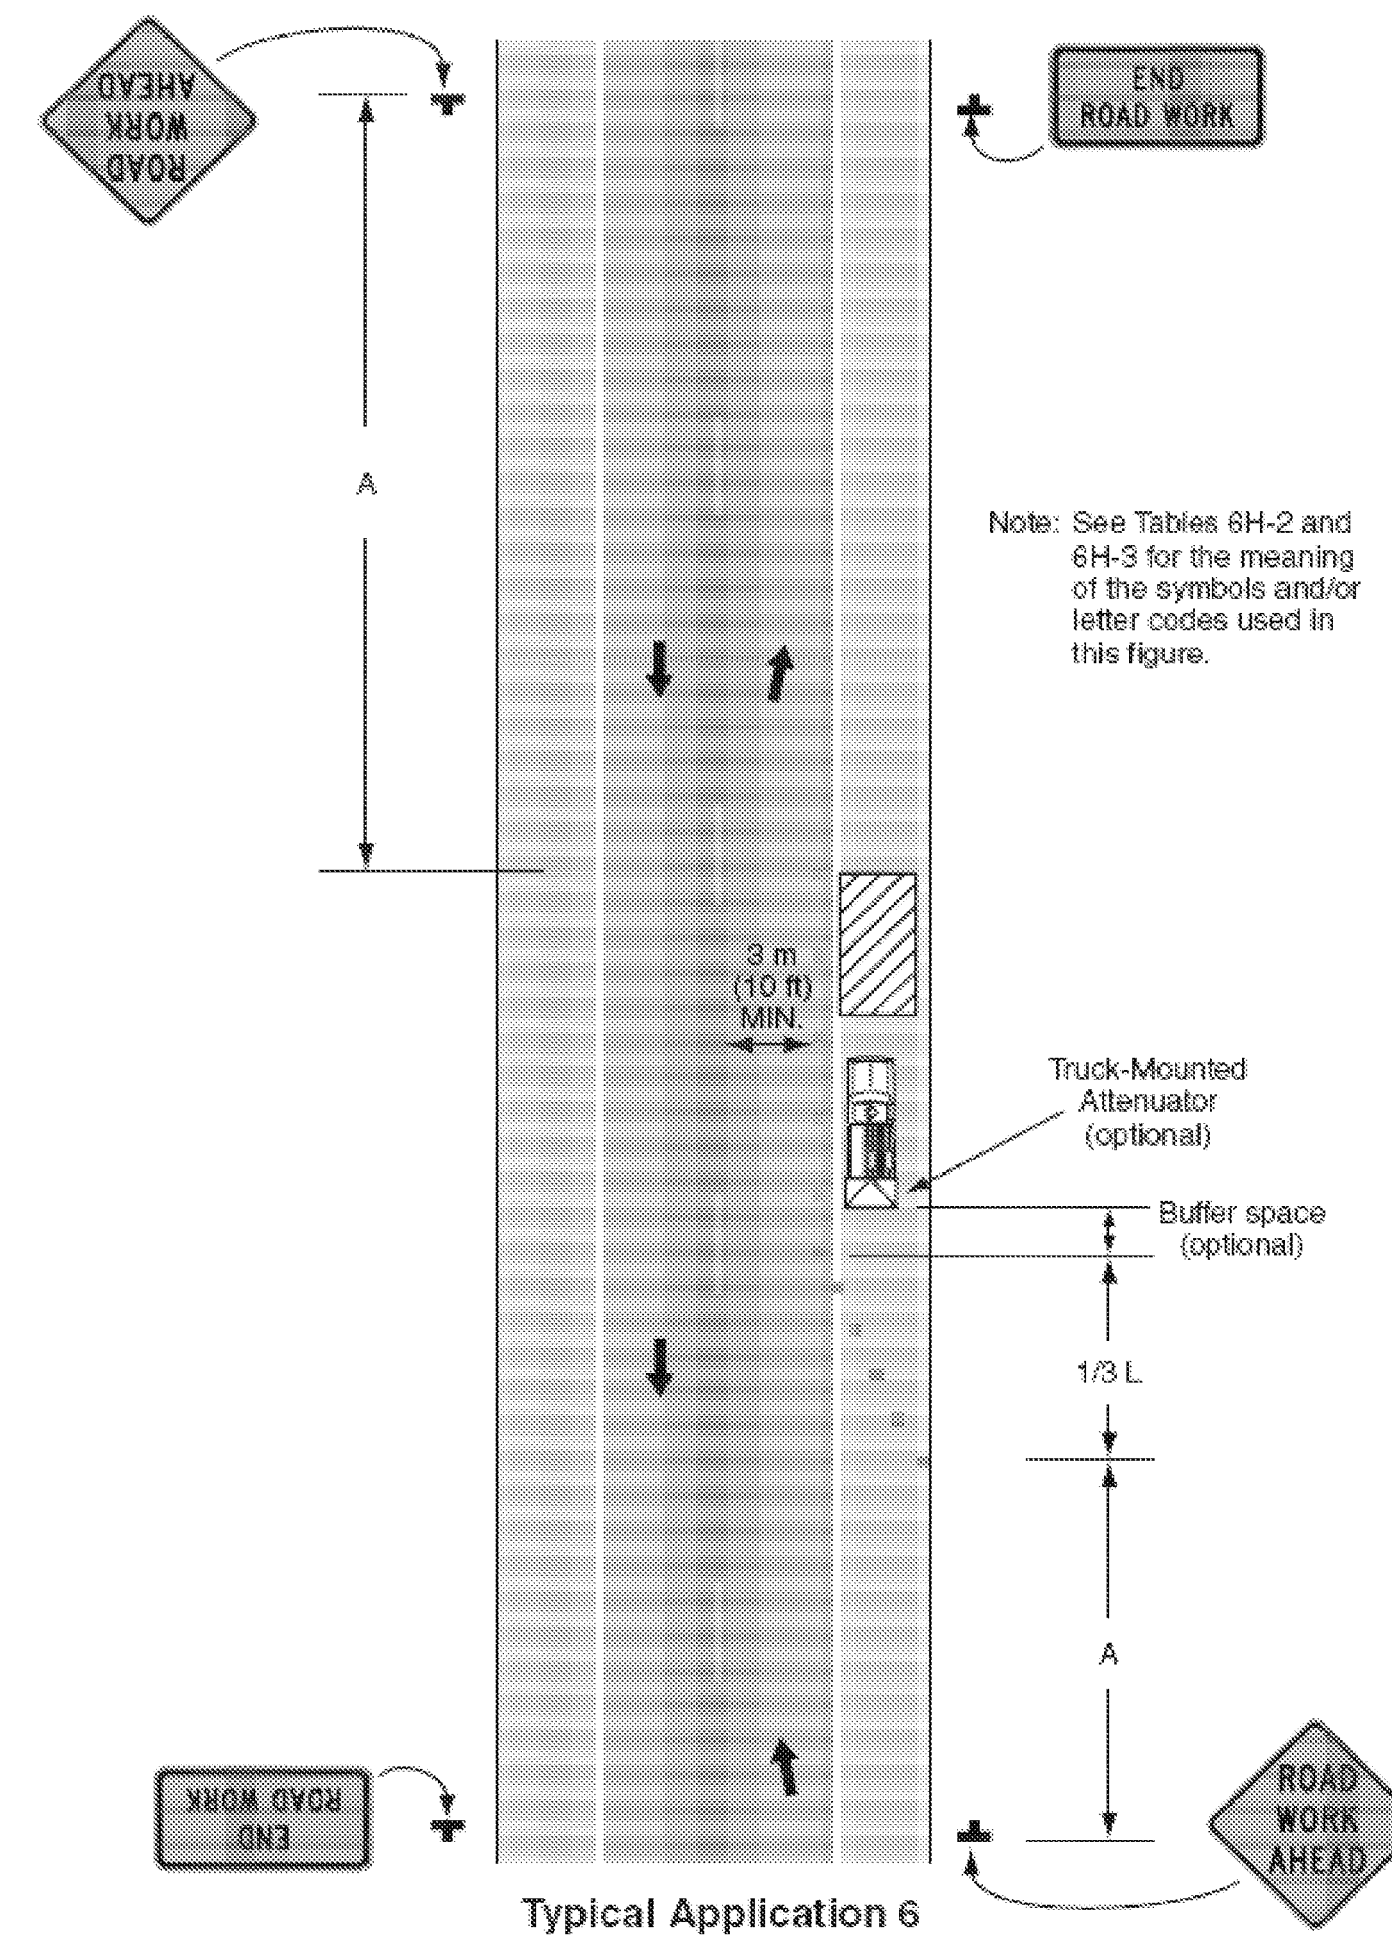


Figure 6H-10. Lane Closure on Two-Lane Road Using Flaggers (TA-10)

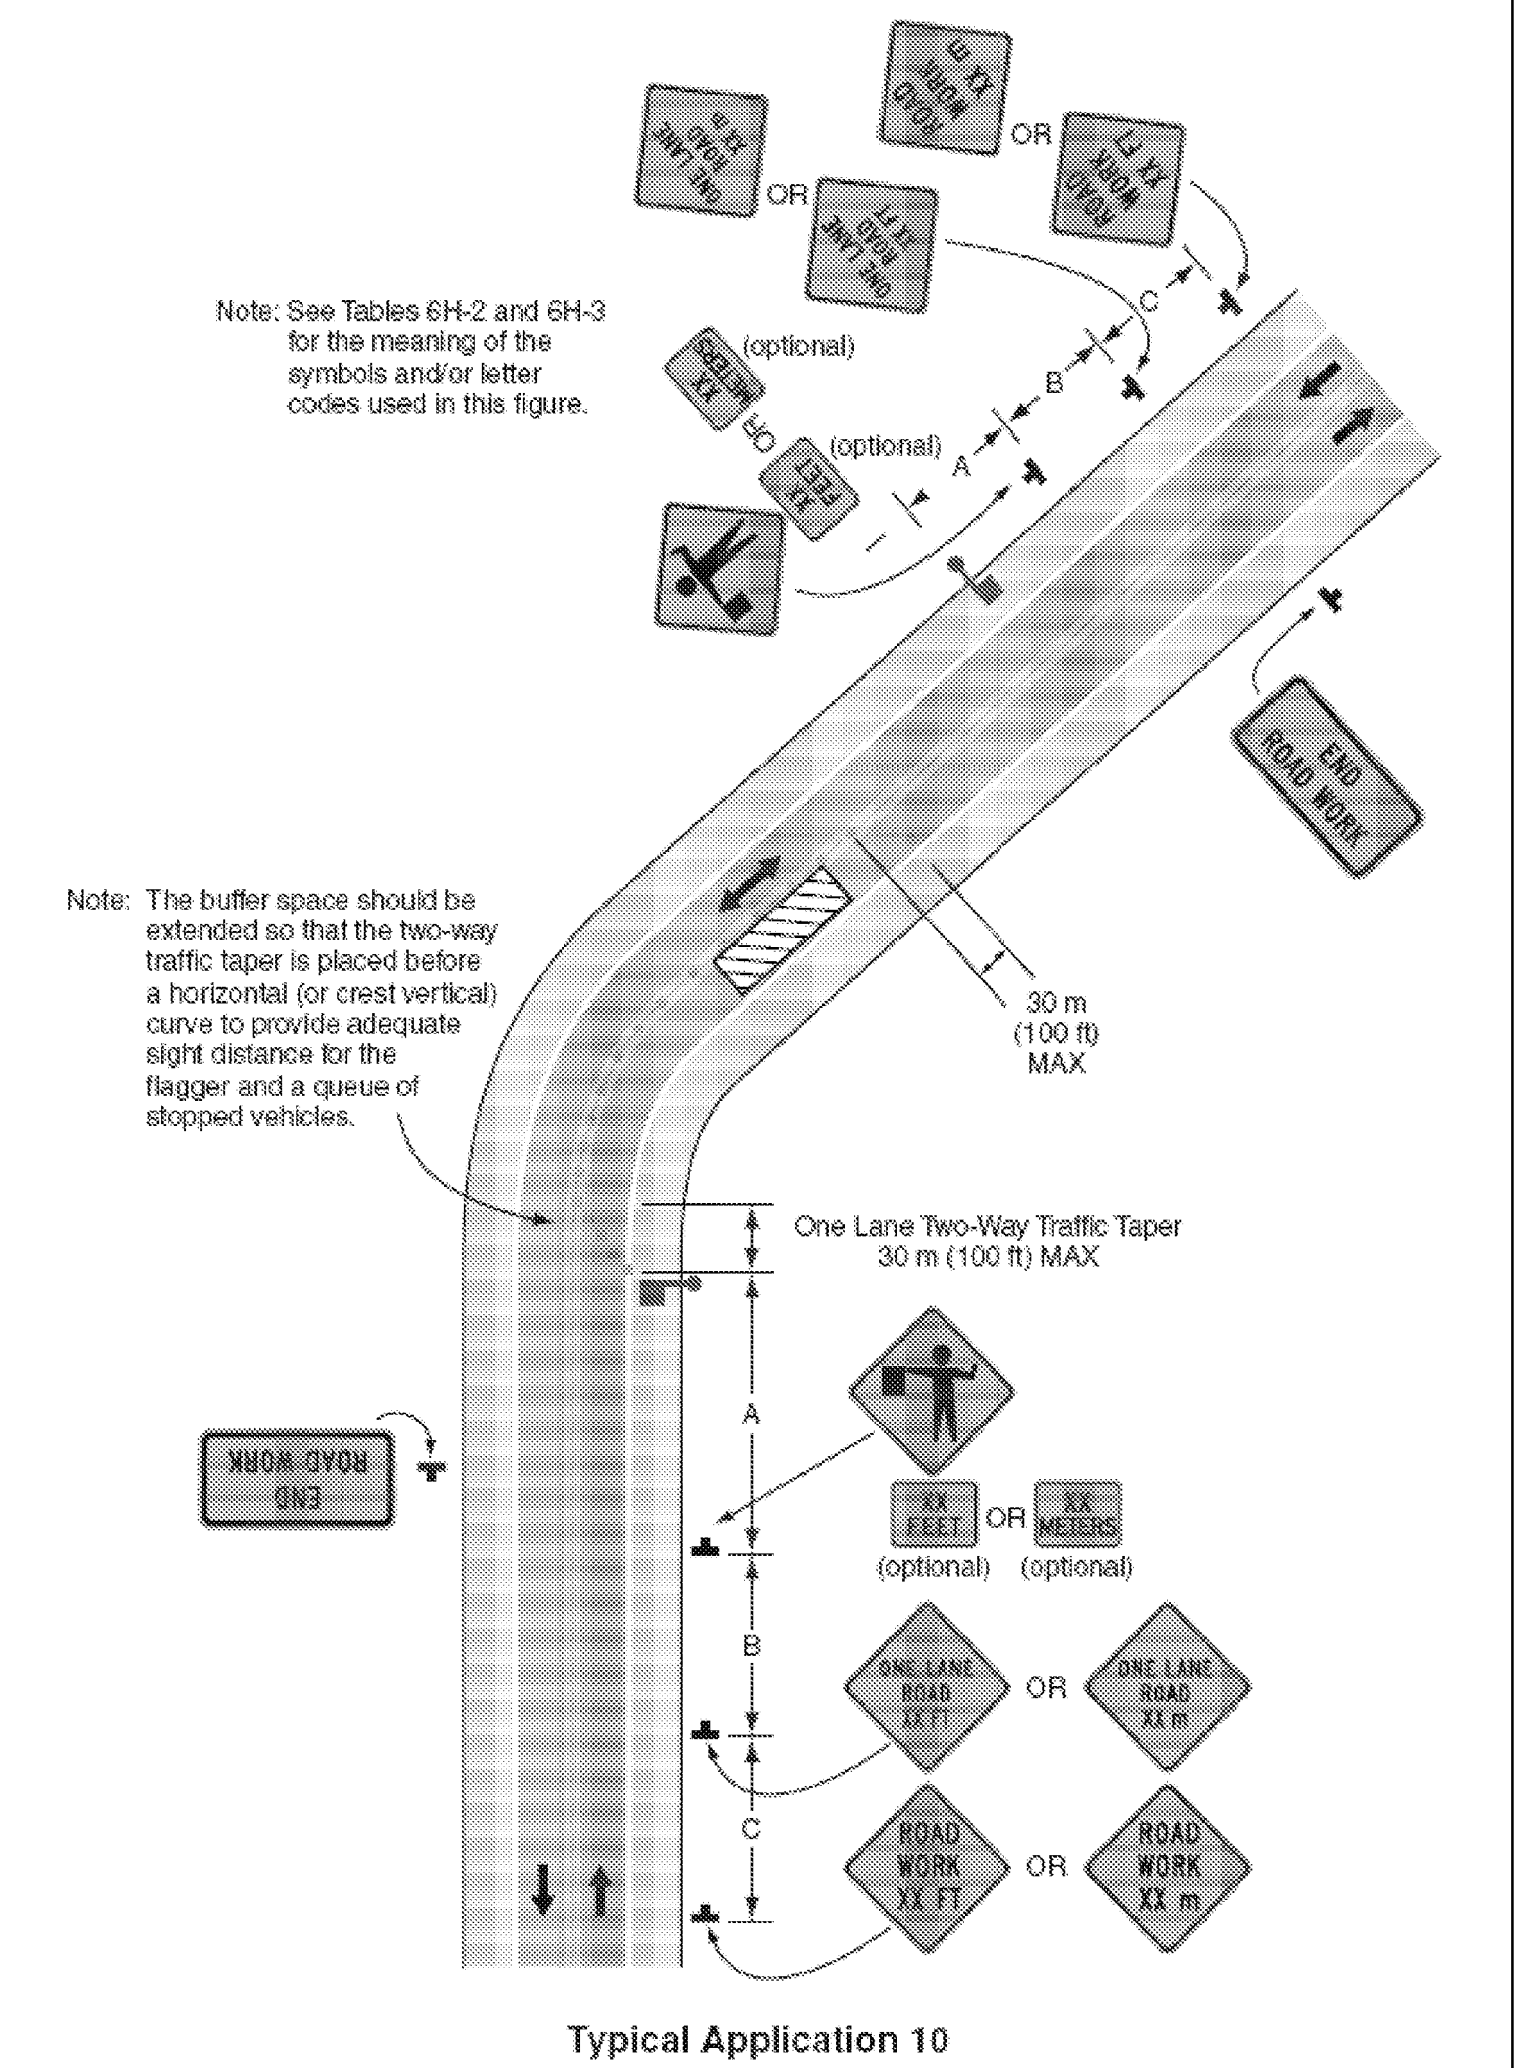

PROJECT NAME: HALIFAX - WHITINGHAM

PROJECT NUMBER: STPG SIGN (26)

FILE NAME: 09b034_TS.DGN
 PROJECT LEADER: N. AVERY
 DESIGNED BY: N. AVERY
 TRAFFIC CONTROL 2

PLOT DATE: 23-JUN-2009
 DRAWN BY: N. AVERY
 CHECKED BY: A. GAMBLE
 SHEET 46 OF 46