


# US302 Barre Town-Orange STP SURF (15) Preconstruction IRI

Profiled 10/6/09

EB Avg. IRI = 97.2 WB Avg. IRI = 96.6

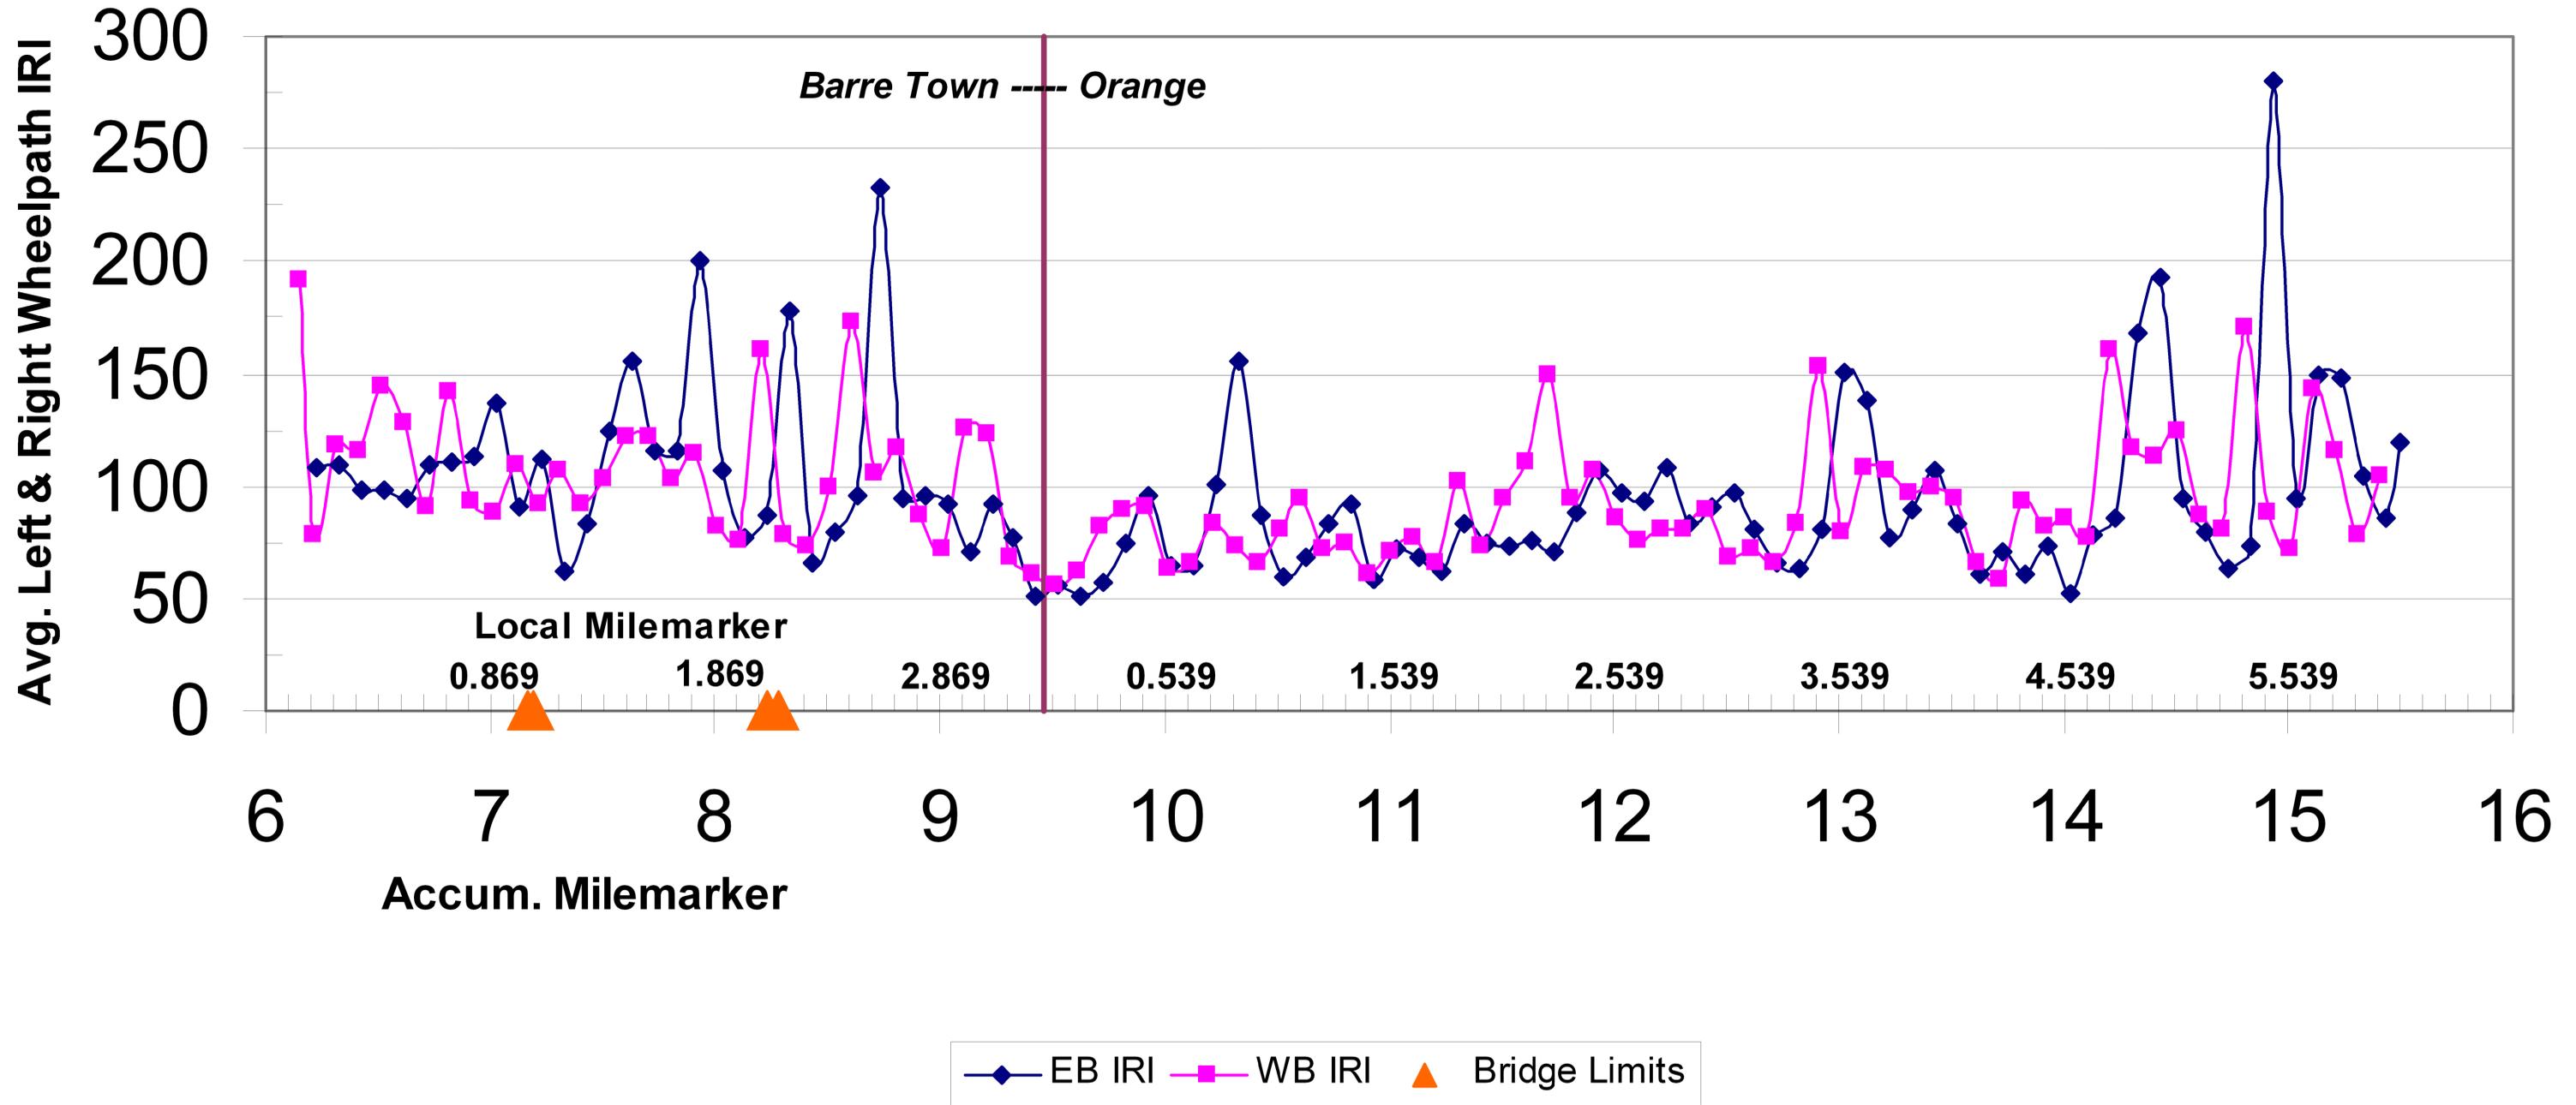

**FOR INFORMATIONAL PURPOSES ONLY**

<b>ROUGHNESS DATA INFORMATION SHEET</b>	PROJECT NAME: BARRE TOWN - ORANGE	PLOT DATE: 10-NOV-2011
	PROJECT NUMBER: STP SURF(15)	DRAWN BY: LOCKE
	FILE NAME: p09b038.dgn	CHECKED BY: PAVT MGMT
	DESIGNED BY: LOCKE	SHEET 16 OF 24
	p09b038ir.i	