


US302 Barre Town-Orange STP SURF (15) Preconstruction Ruts

Profiled 10/6/09

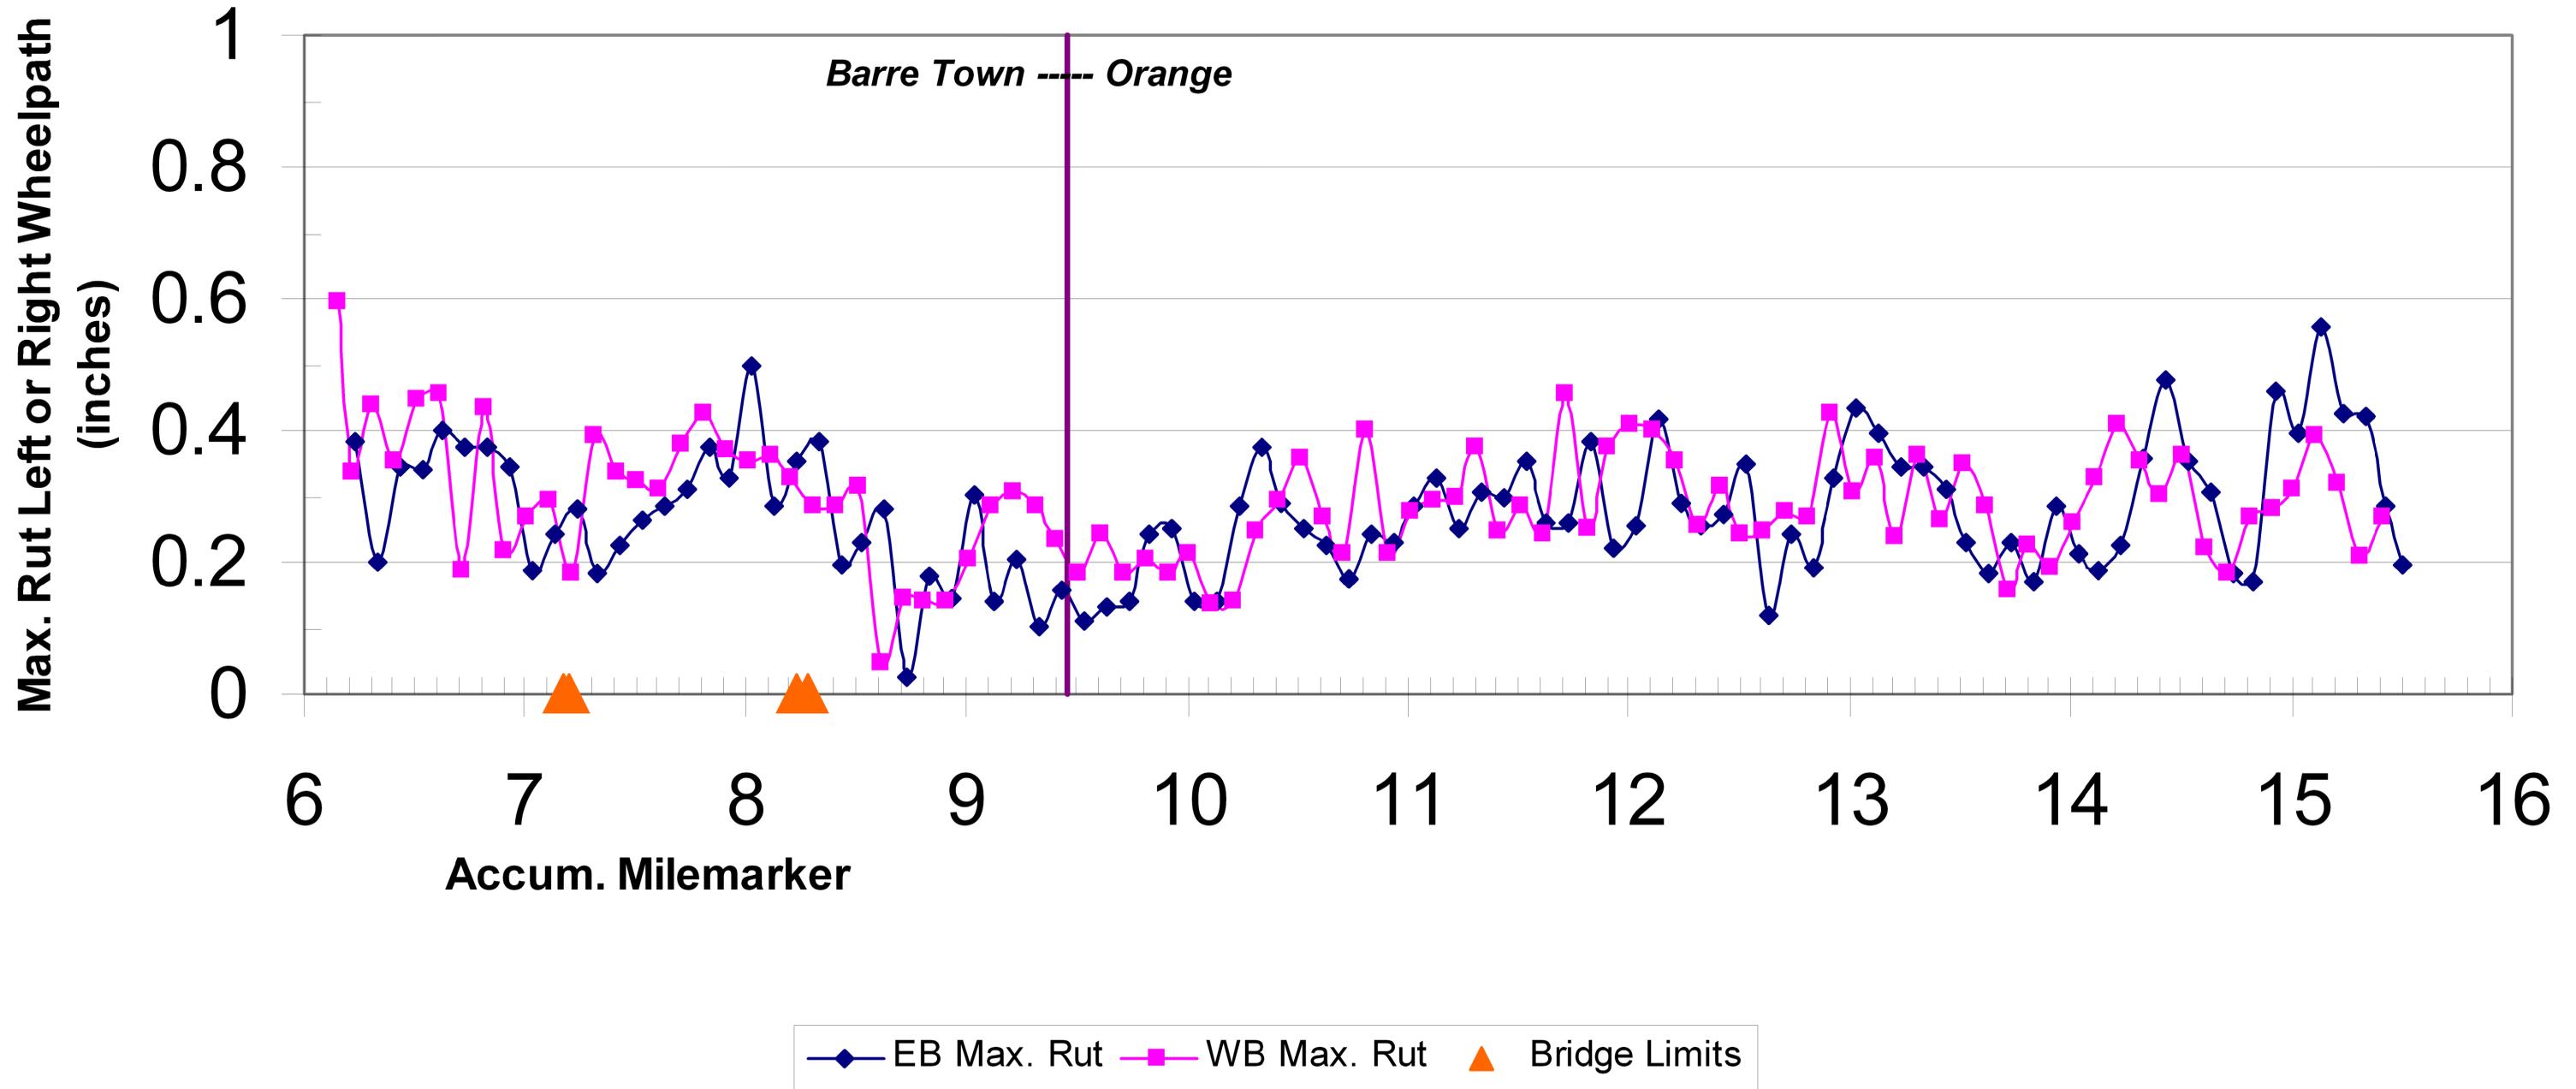

LWP = LEFT WHEEL PATH
 RWP = RIGHT WHEEL PATH

FOR INFORMATIONAL PURPOSES ONLY

RUTTING DATA INFORMATION SHEET	PROJECT NAME: BARRE TOWN - ORANGE	
	PROJECT NUMBER: STP SURF(15)	
	FILE NAME: p09b038.dgn	PLOT DATE: 10-NOV-2011
	PROJECT LEADER: MARSHIA	DRAWN BY: LOCKE
DESIGNED BY: LOCKE	CHECKED BY: PAVT MGMT	
p09b038rut.i	SHEET 17 OF 24	