

# STATE OF VERMONT AGENCY OF TRANSPORTATION




## PROPOSED IMPROVEMENT TOWNS OF GROTON & RYEGATE COUNTY OF CALEDONIA US ROUTE 302


BEGINNING IN GROTON ON US ROUTE 302 AT MM 6.987 AND EXTENDING EASTERLY  
A DISTANCE OF 11,727 FEET (2.221 MILES) TO MM 1.304 IN THE TOWN OF RYEGATE

LENGTH OF ROADWAY = 11,727 FT = (2.221 MILES)  
LENGTH OF PROJECT = 11,727 FT = (2.221 MILES)

WORK TO BE PERFORMED UNDER THIS PROJECT INCLUDES SURFACE PREPARATION INVOLVING  
PATCHING, POT HOLE REPAIR, AND CRACK SEALING; SOME SPOT LEVELING; OVERLAYING  
WITH A THIN BITUMINOUS CONCRETE PAVEMENT WEARING COURSE AND TRAFFIC MARKINGS.

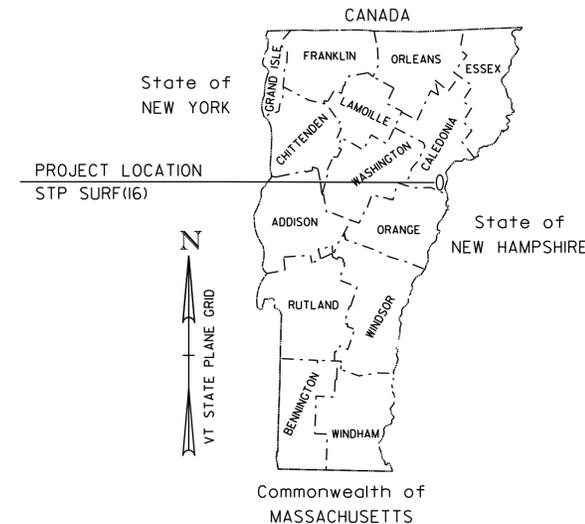

BEGIN STP SURF(16)  
MM 6.987 (GROTON)

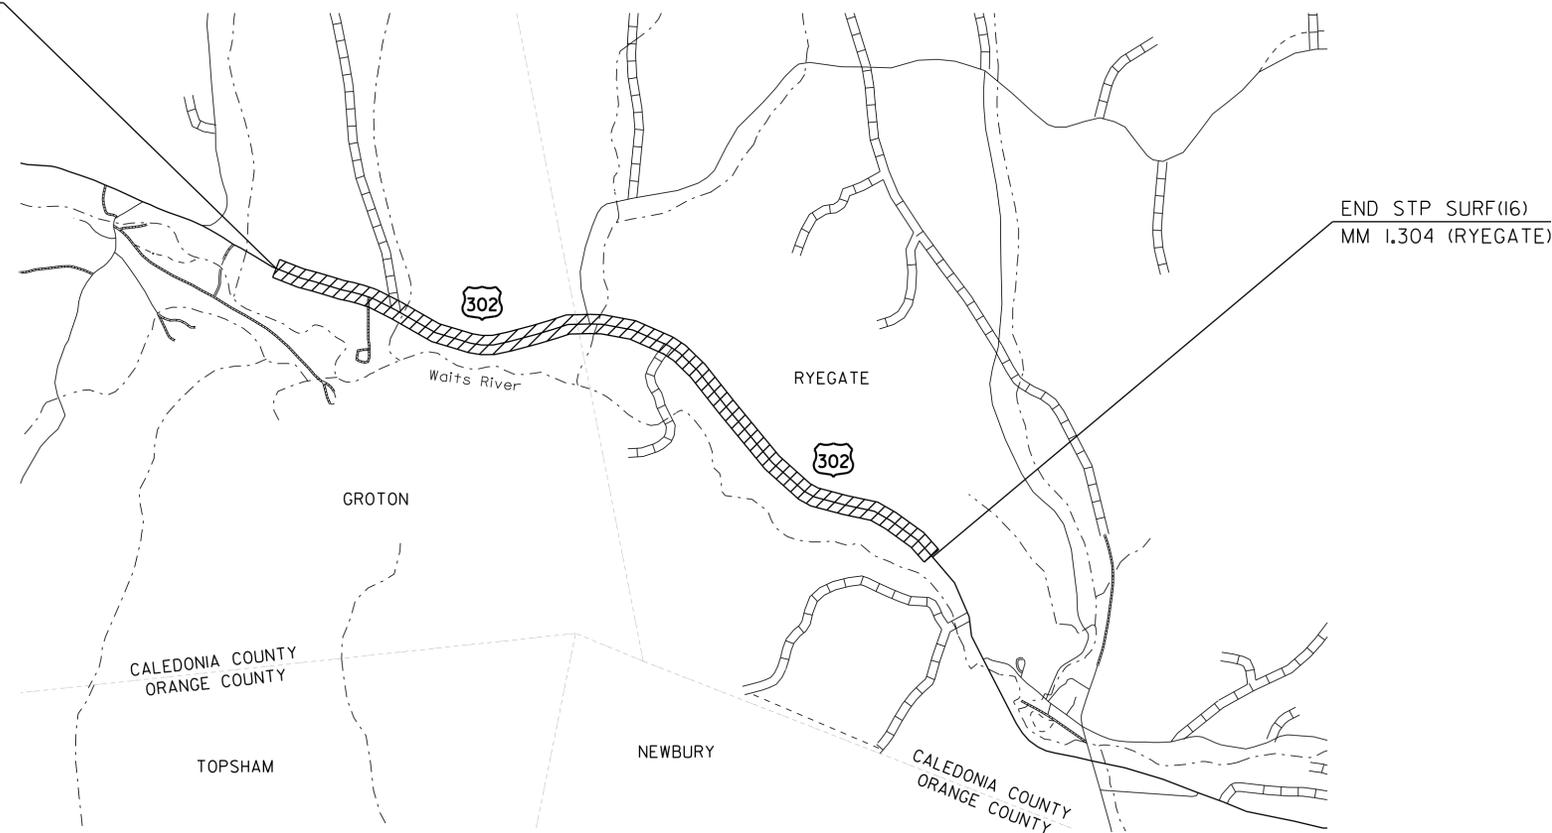

### CONVENTIONAL SYMBOLS

COUNTY LINE		COUNTY LINE
TOWN LINE		TOWN LINE
LIMITS OF ACCESS		
POINT OF ACCESS		
FENCE LINE		
STONE WALL		
TRAVELED WAY		
GUARD RAIL		
RAILROAD		
SURVEY LINE		
CULVERT		
POWER POLE		
TELEPHONE POLE		
TREES		
CONTROL OF ACCESS		
PROPERTY LINE		
R.O.W. TAKING LINE		
SLOPE RIGHTS		
TOP OF CUT		
TOE OF SLOPE		

TRAFFIC DATA

HIGHWAY SECTION	AADT		DHV		ESALS	
	2010	2020	2010	2020	2010~2020	2010~2030
BEGIN PROJECT TO END PROJECT	2,600	2,800	290	320	663,000	1,574,000

THESE PLANS ARE SUBJECT TO SUCH ENGINEERING CHANGES AS MAY BE REQUIRED BY THE FEDERAL HIGHWAY ADMINISTRATION OR THE DIRECTOR OF PROGRAM DEVELOPMENT.  
CONSTRUCTION IS TO BE CARRIED ON IN ACCORDANCE WITH THESE PLANS AND THE STANDARD SPECIFICATIONS FOR CONSTRUCTION DATED 2006, AS APPROVED BY THE FEDERAL HIGHWAY ADMINISTRATION ON JUNE 15, 2006 FOR USE ON THIS PROJECT, INCLUDING ALL SUBSEQUENT REVISIONS AND SUCH REVISED SPECIFICATIONS AND SPECIAL PROVISIONS AS ARE INCORPORATED IN THESE PLANS.  
UNLESS OTHERWISE NOTED, ALL DRAWINGS AND DETAILS ON THESE PLANS ARE DRAWN "NOT TO SCALE".

PROJECT MANAGER : KEVIN MARSHIA  
PROJECT NAME : GROTON - RYEGATE  
PROJECT NUMBER : STP SURF (16)  
SHEET 18 OF 24 SHEETS