


# US302 Groton-Ryegate STP SURF (16) Preconstruction IRI

Profiled 10/6/09

EB Avg. IRI = 79.7    WB Avg. IRI = 78.0

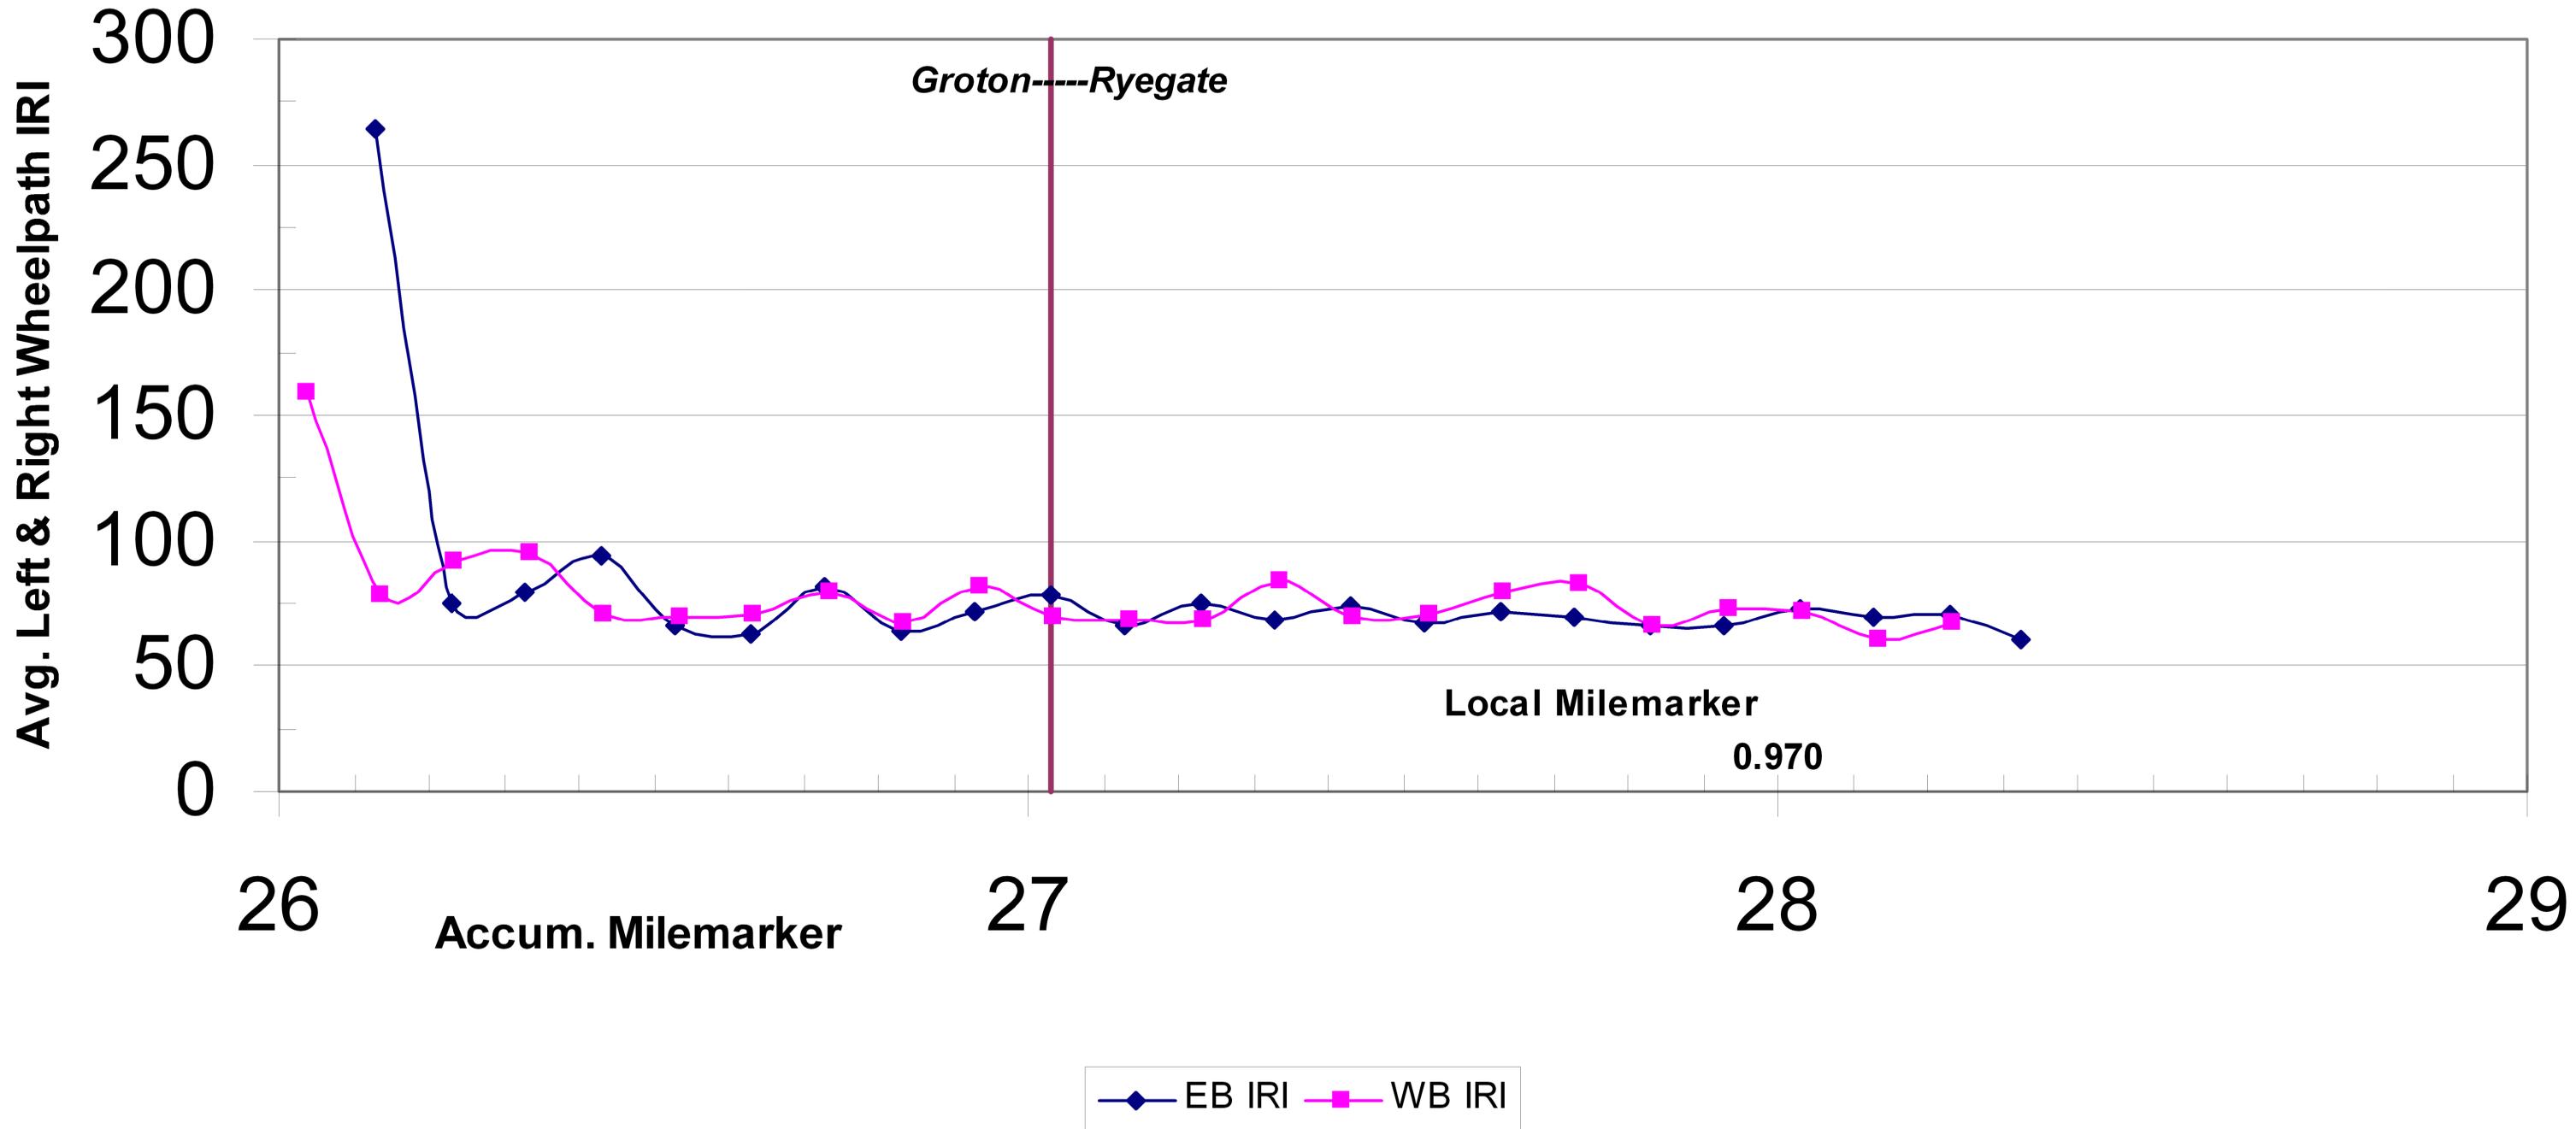

**FOR INFORMATIONAL PURPOSES ONLY**

<b>ROUGHNESS DATA INFORMATION SHEET</b>	PROJECT NAME: GROTON - RYEGATE	PLOT DATE: 10-NOV-2011
	PROJECT NUMBER: STP SURF(16)	DRAWN BY: LOCKE
	FILE NAME: p09b038.dgn	CHECKED BY: PAVT MGMT
	DESIGNED BY: LOCKE	SHEET 23 OF 24
	p09b040iri.i	