


US302 Groton-Ryegate STP SURF (16) Preconstruction Ruts

Profiled 10/6/09

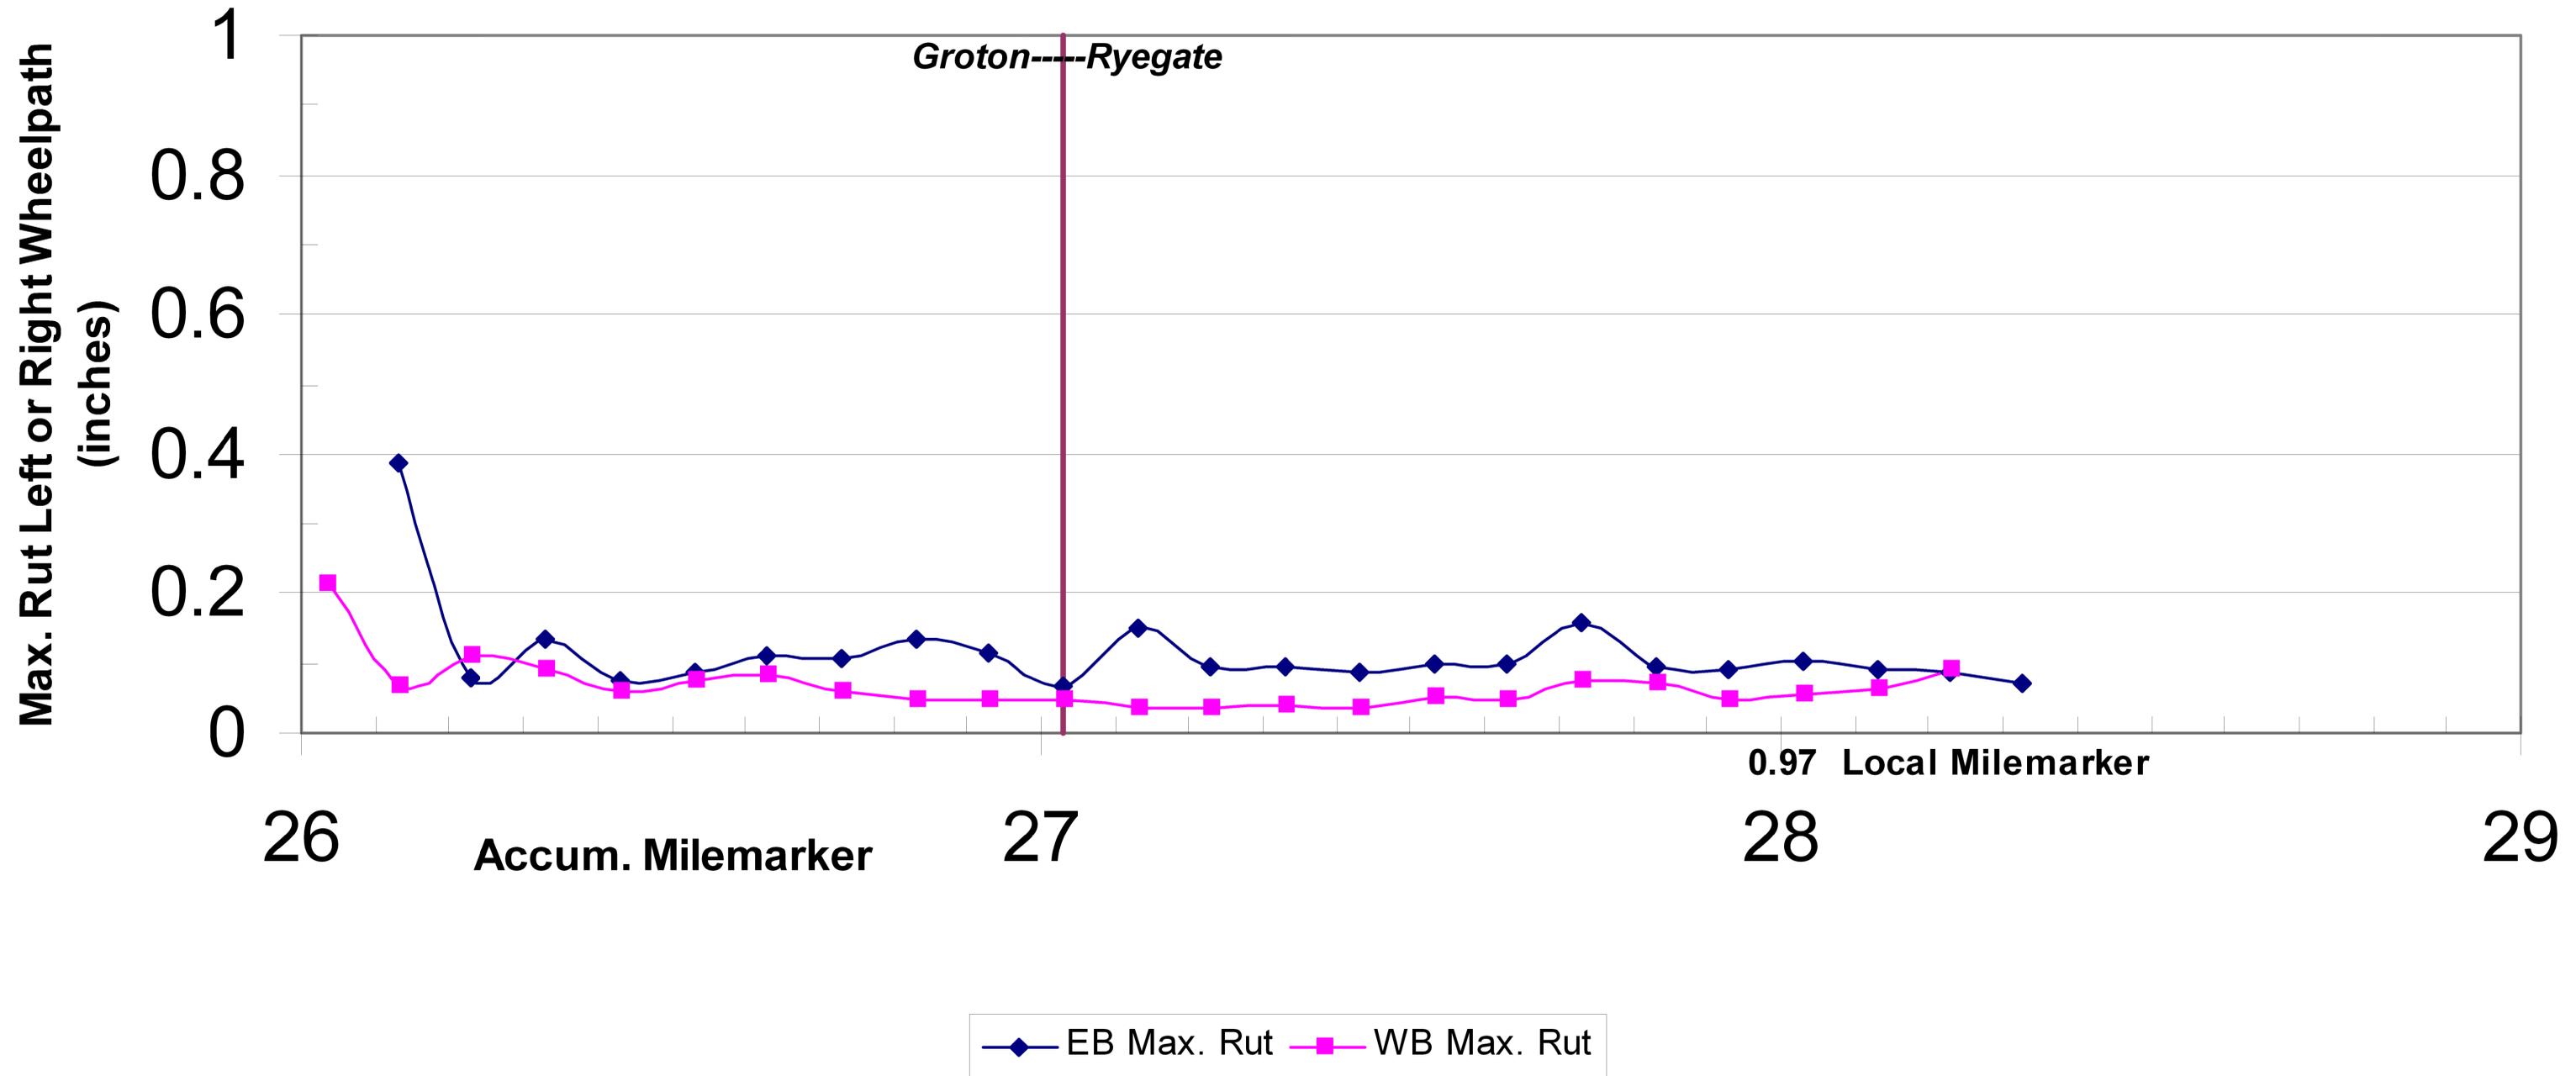

LWP = LEFT WHEEL PATH
RWP = RIGHT WHEEL PATH

FOR INFORMATIONAL PURPOSES ONLY

RUTTING DATA INFORMATION SHEET	PROJECT NAME: GROTON - RYEGATE	PLOT DATE: 10-NOV-2011
	PROJECT NUMBER: STP SURF(16)	DRAWN BY: LOCKE
	FILE NAME: p09b038.dgn	CHECKED BY: PAVT MGMT
	DESIGNED BY: LOCKE	SHEET 24 OF 24