



BRIDGE COLD PLANE DETAIL - ALTERNATE A

BRIDGE NUMBER 40 MM 1.647 (RYEGATE) (COLD PLANE 1 1/4", PAVE 1 1/4" TYPE IVS.)

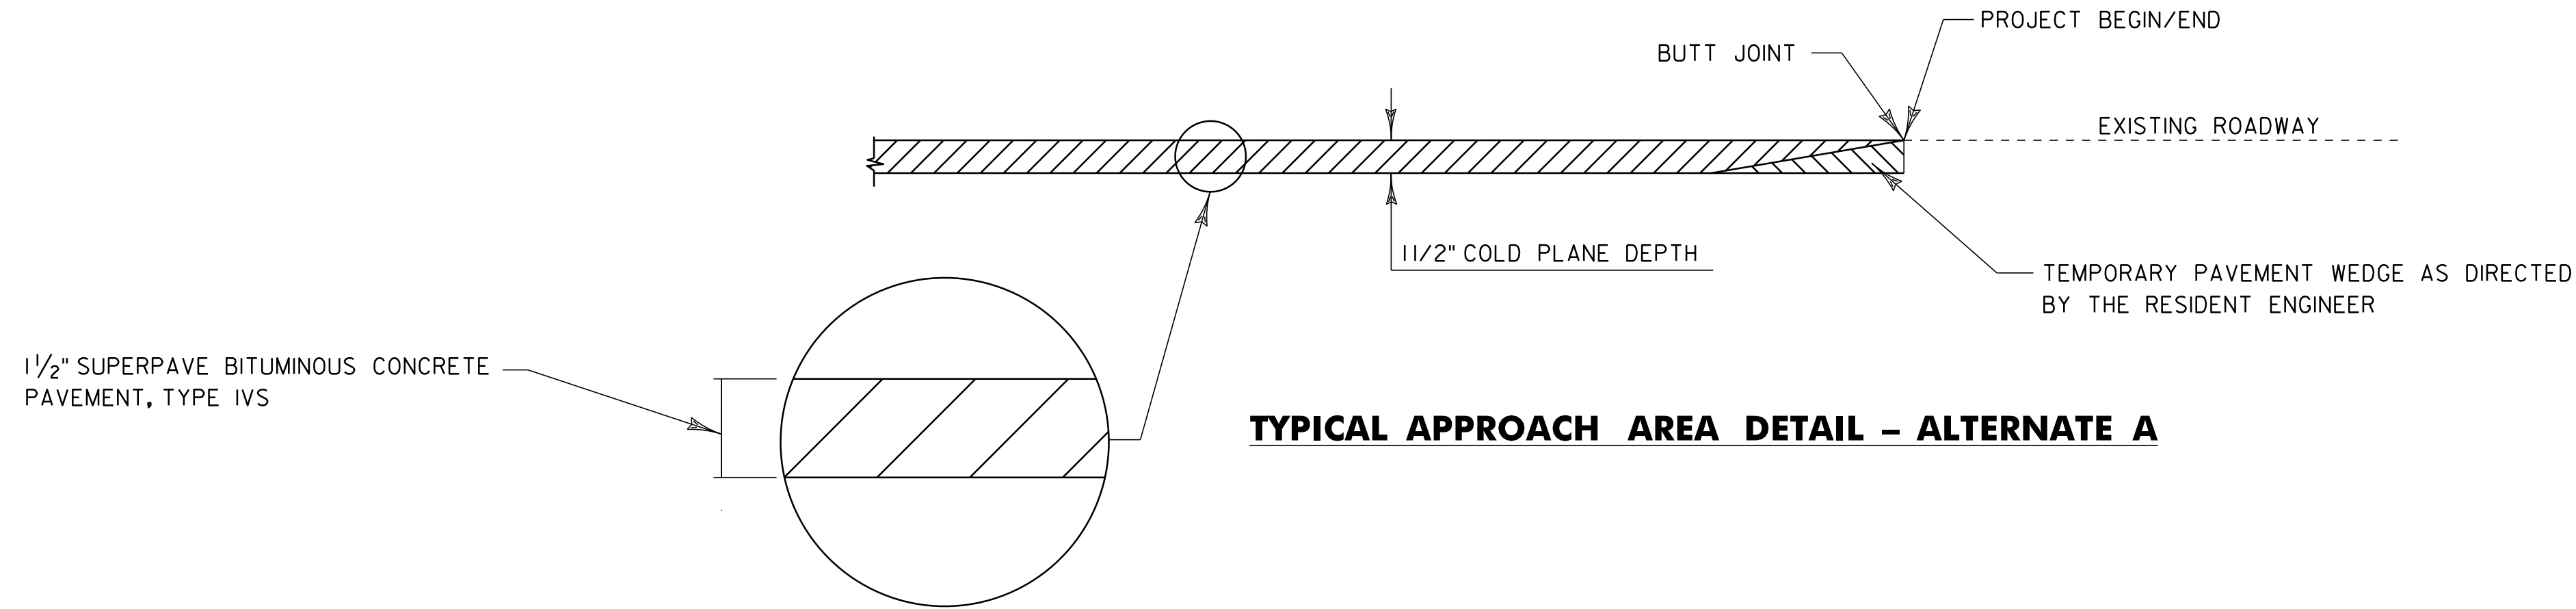

TYPICAL APPROACH AREA DETAIL - ALTERNATE A

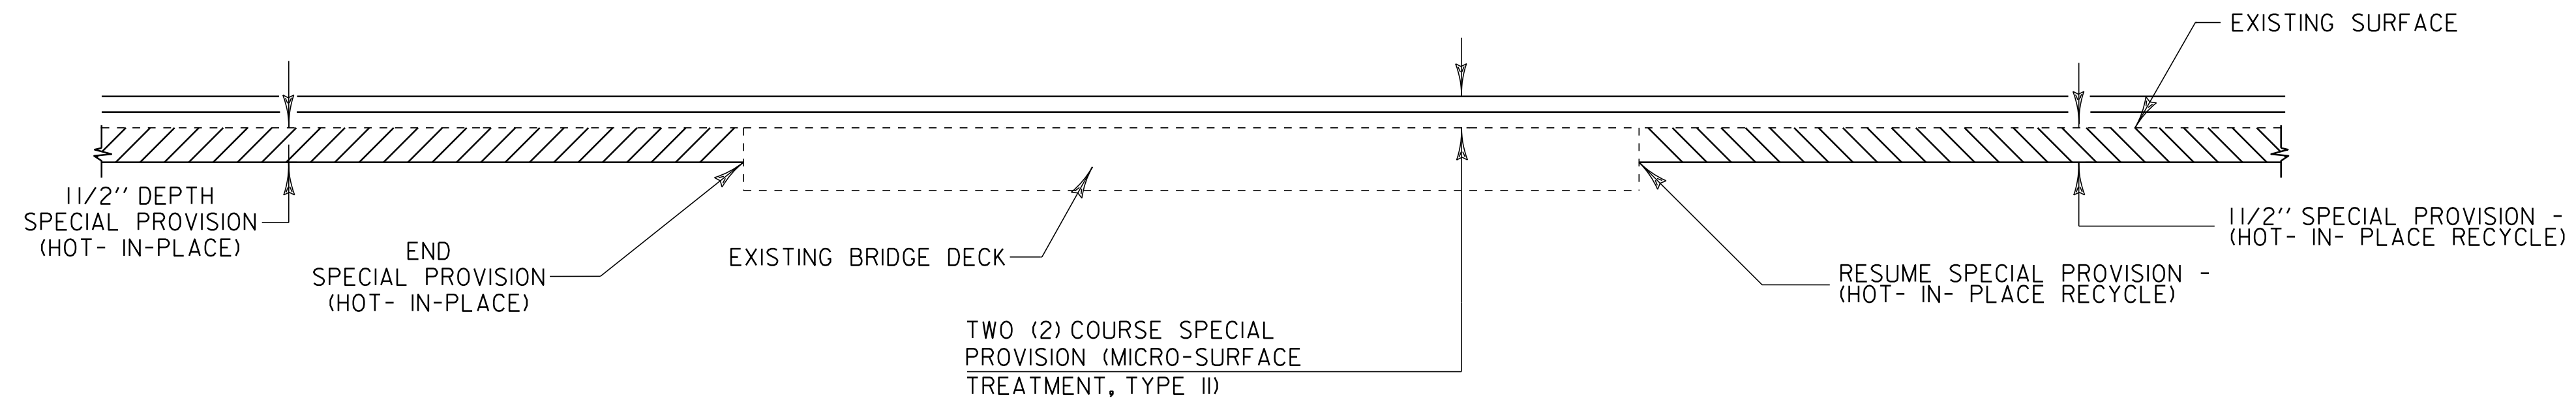

BRIDGE OVERLAY DETAIL - ALTERNATE B

BRIDGE 40 MM 1.634 END SPECIAL PROVISION - (HOT IN- PLACE RECYCLE)/MM 1.660 RESUME SPECIAL PROVISION - (HOT- IN- PLACE RECYCLE)

**TRANSITION
DETAILS
SHEET**

PROJECT NAME: RYEGATE - NEWBURY
PROJECT NUMBER: IM SURF (17)

FILE NAME: 09B042\p09B042.dgn
PROJECT LEADER: K. MARSHIA
DESIGNED BY: WILDER
IPARM FILE NAME: p09B042_04.i

PLOT DATE: 22-OCT-2012 13:00
DRAWN BY: WILDER
CHECKED BY: PVMT MGMT
SHEET 4 OF 10