

Figure 6H-3. Work on Shoulders (TA-3)

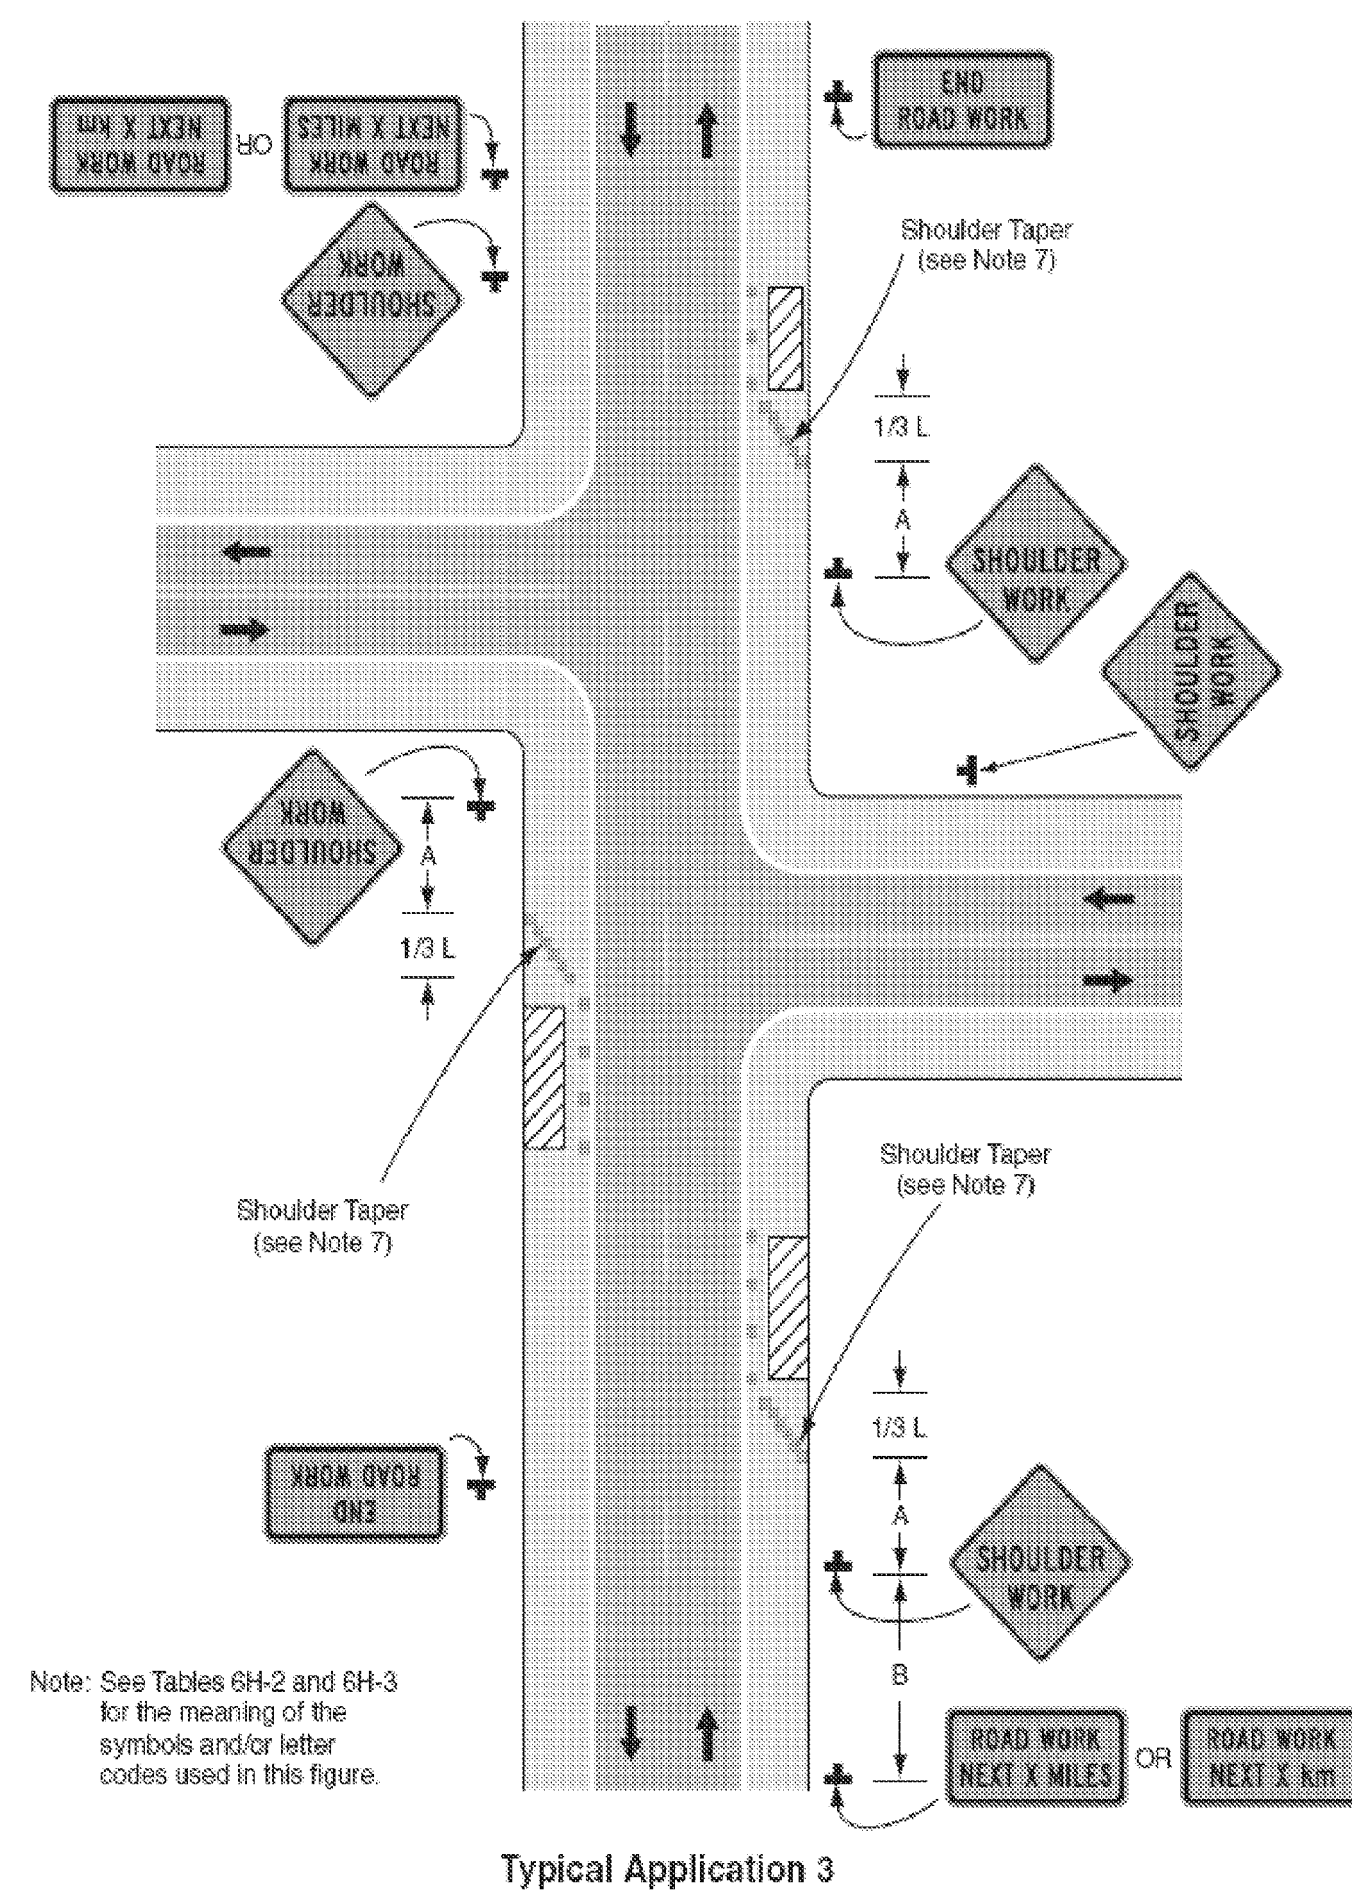


Figure 6H-4. Short-Duration or Mobile Operation on Shoulder (TA-4)

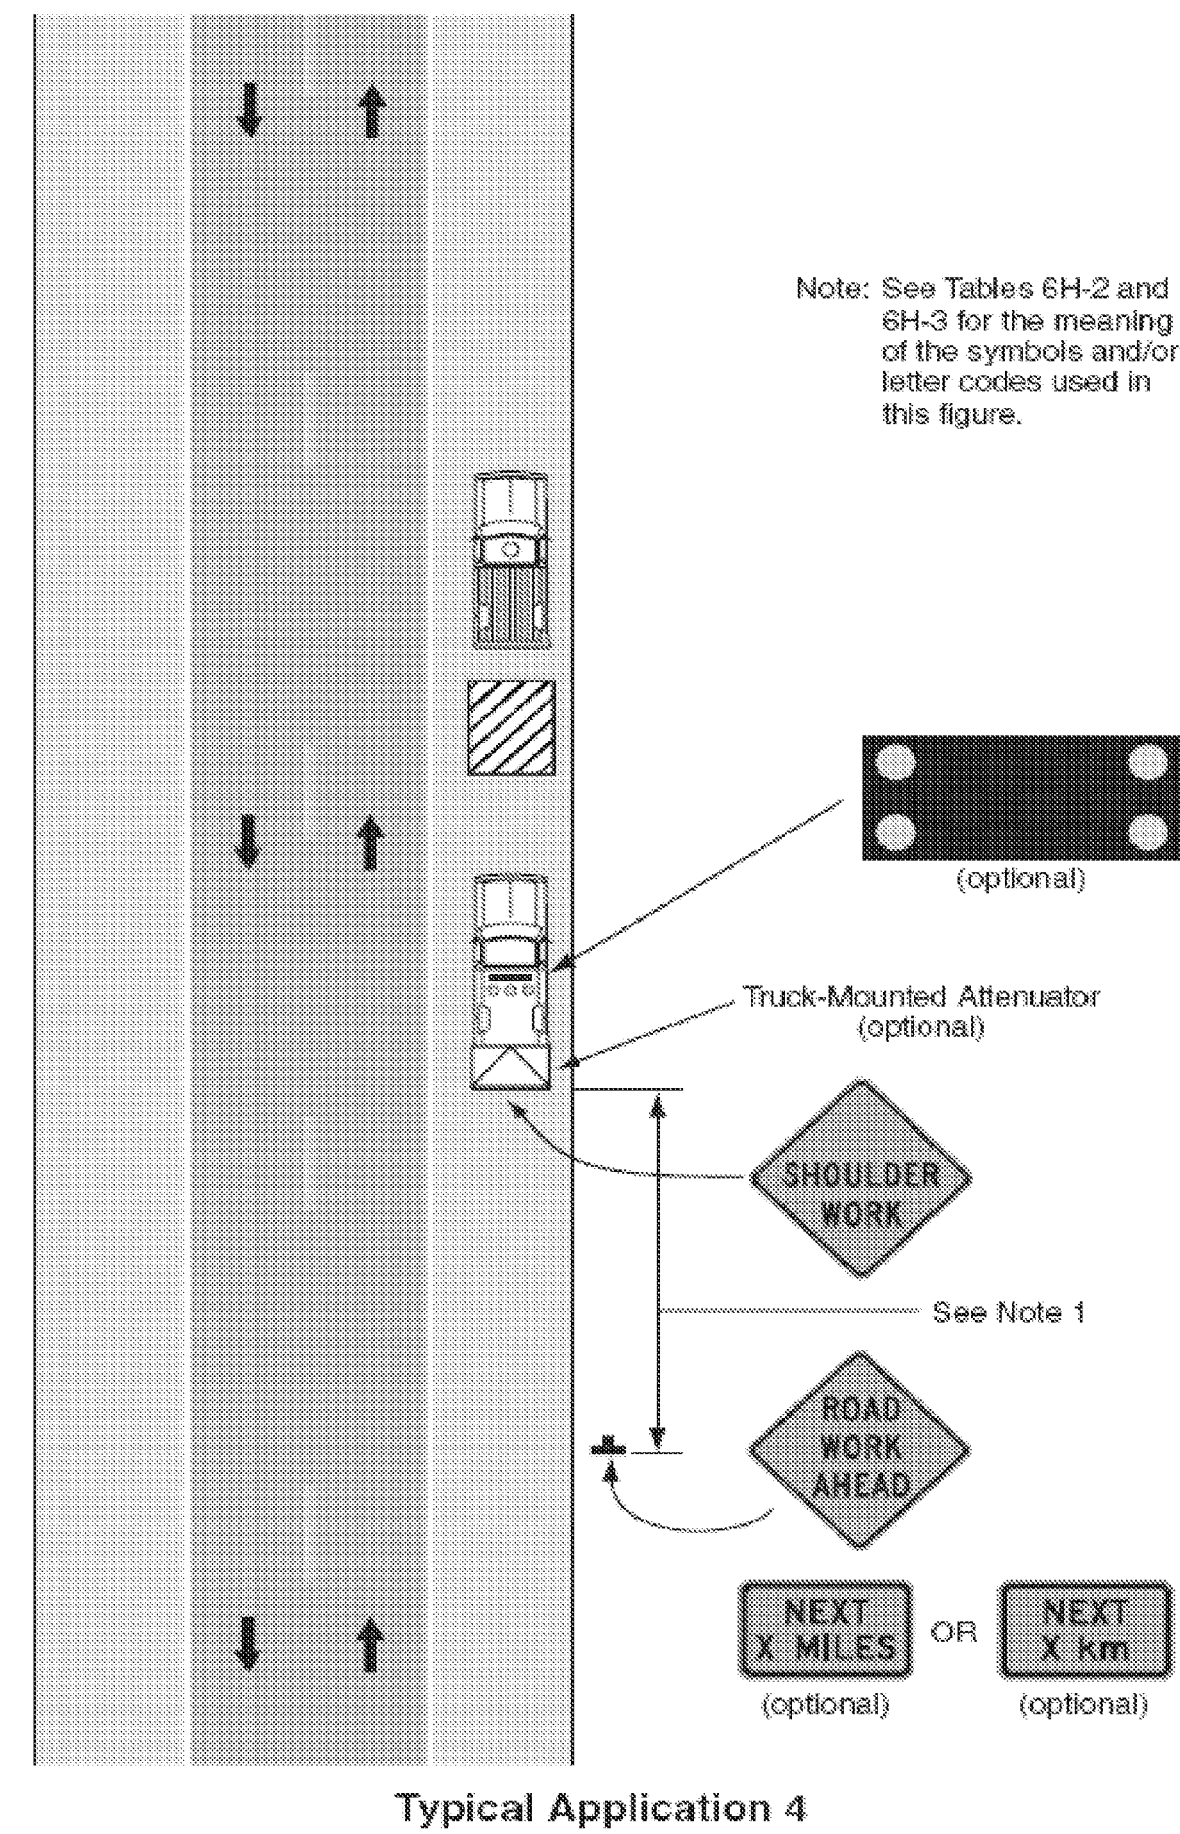


Figure 6H-6. Shoulder Work with Minor Encroachment (TA-6)


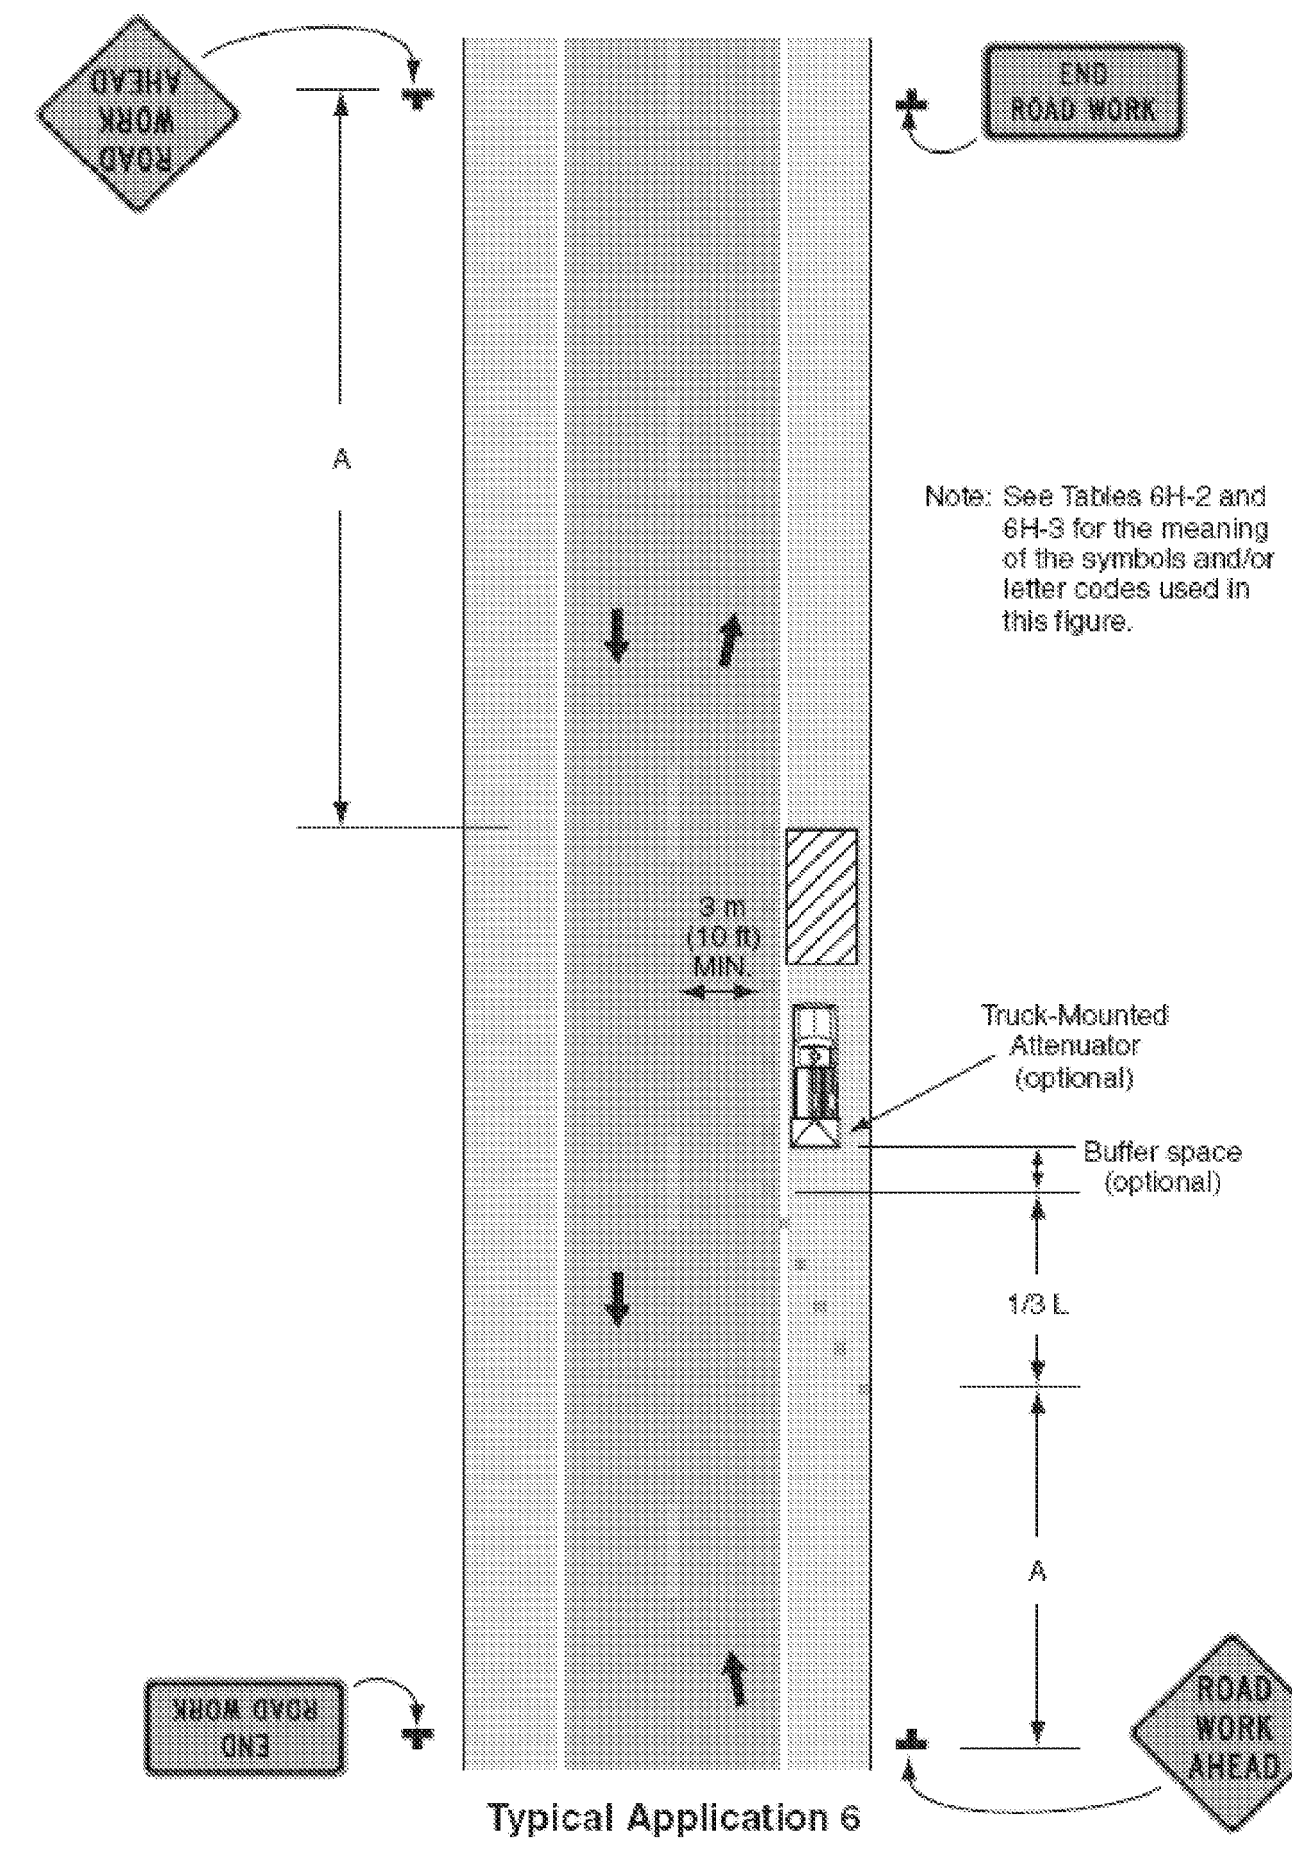


Figure 6H-10. Lane Closure on Two-Lane Road Using Flaggers (TA-10)

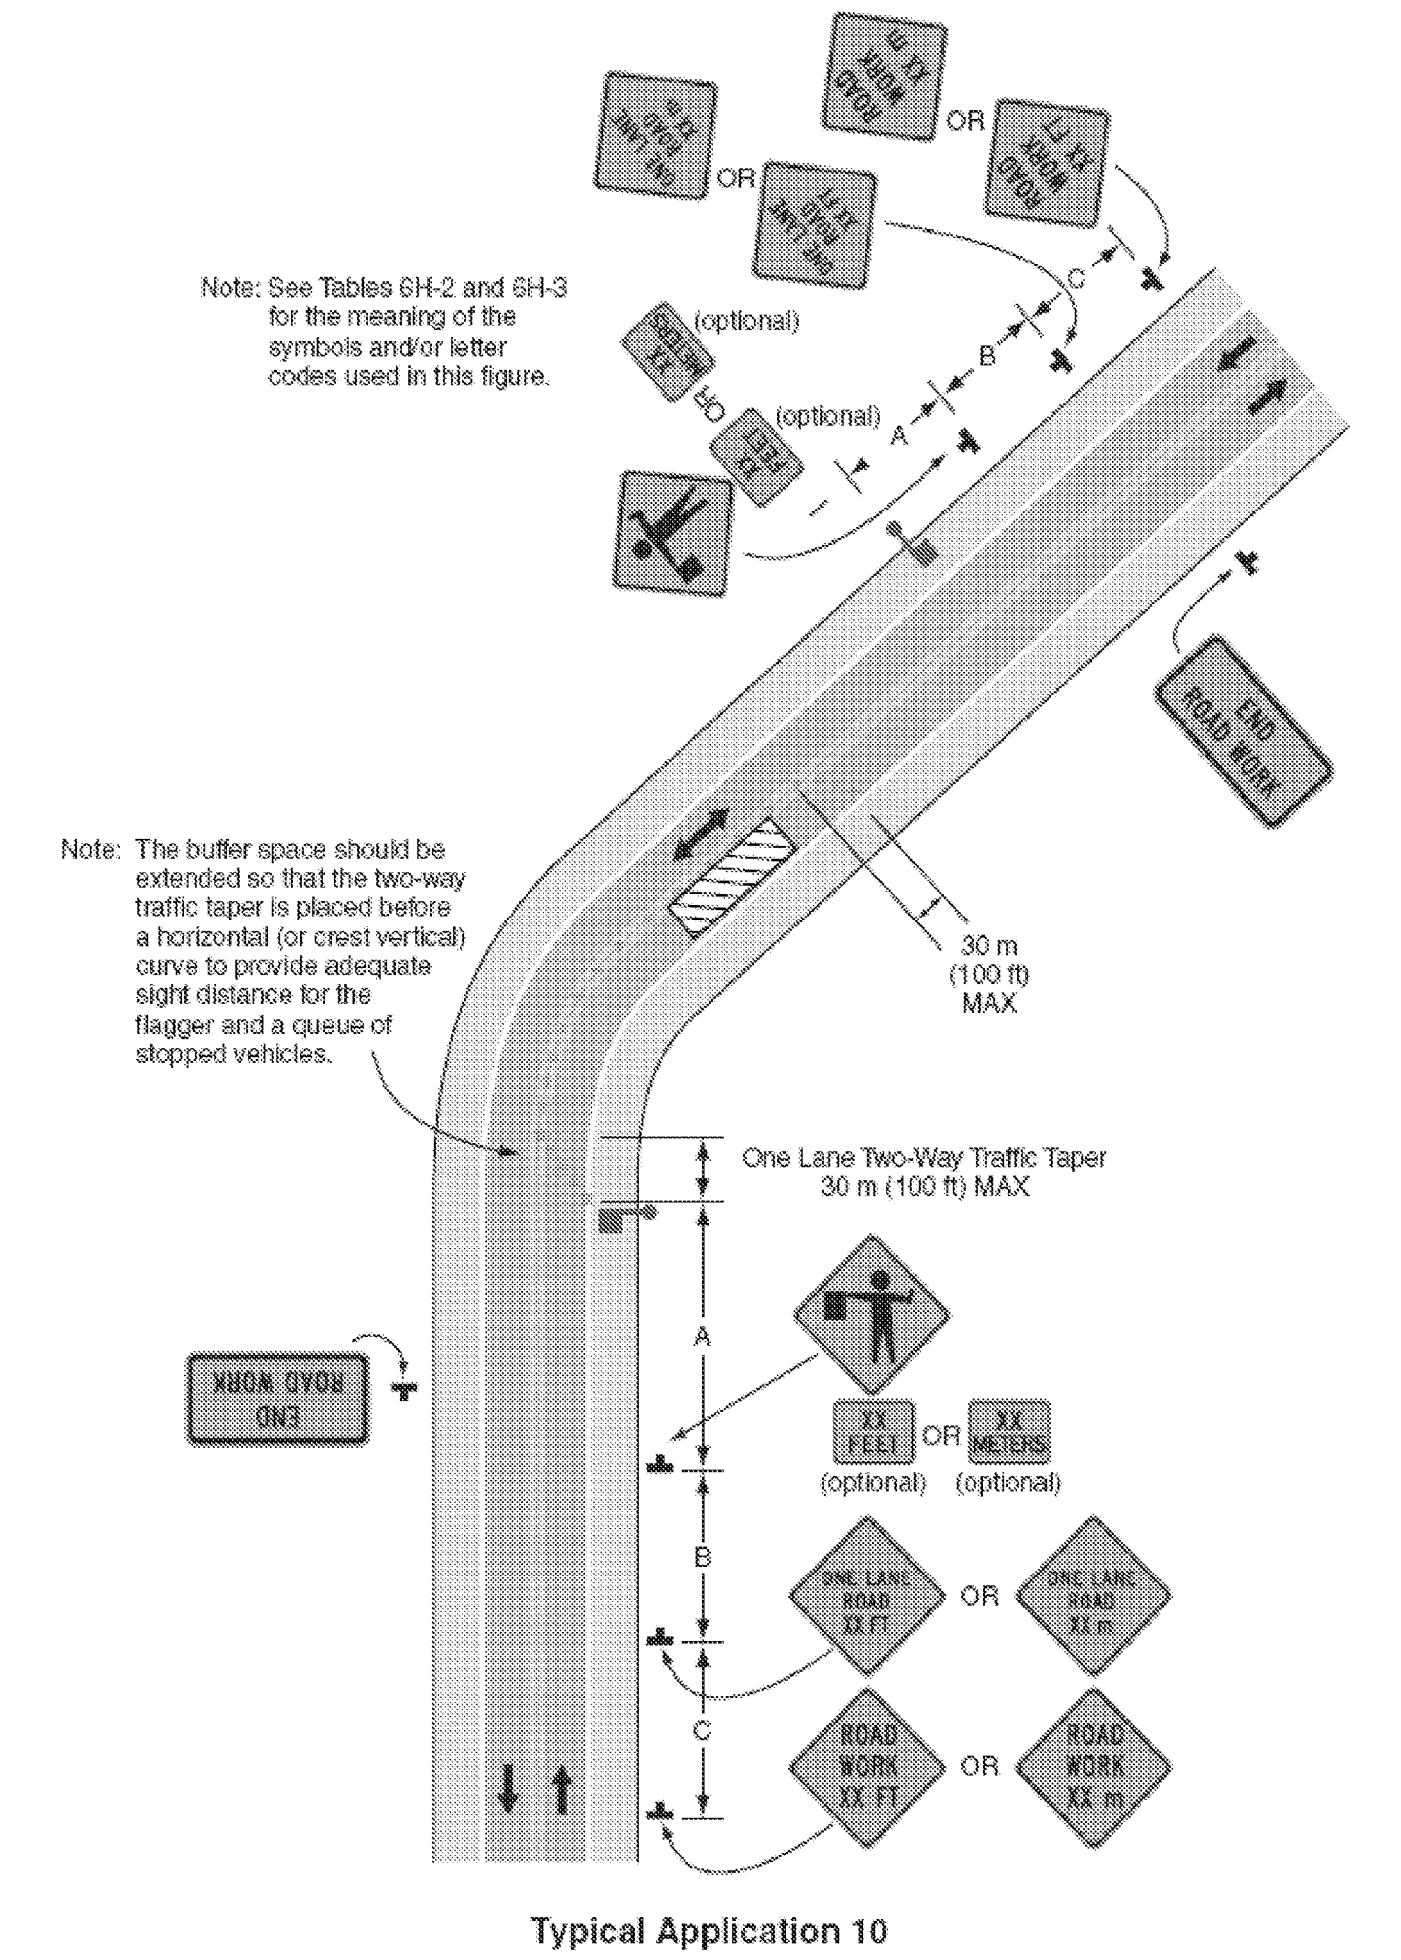

PROJECT NAME: MORETOWN - NEWPORT TOWN  
 PROJECT NUMBER: STPG SIGN (28)

FILE NAME: 09B060\_TS.DGN  
 PROJECT LEADER: N. AVERY  
 DESIGNED BY: N. AVERY  
 TRAFFIC CONTROL 2

PLOT DATE: 30-SEP-2009  
 DRAWN BY: N. AVERY  
 CHECKED BY: A. GAMBLE  
 SHEET 166 OF 166