


PLAN

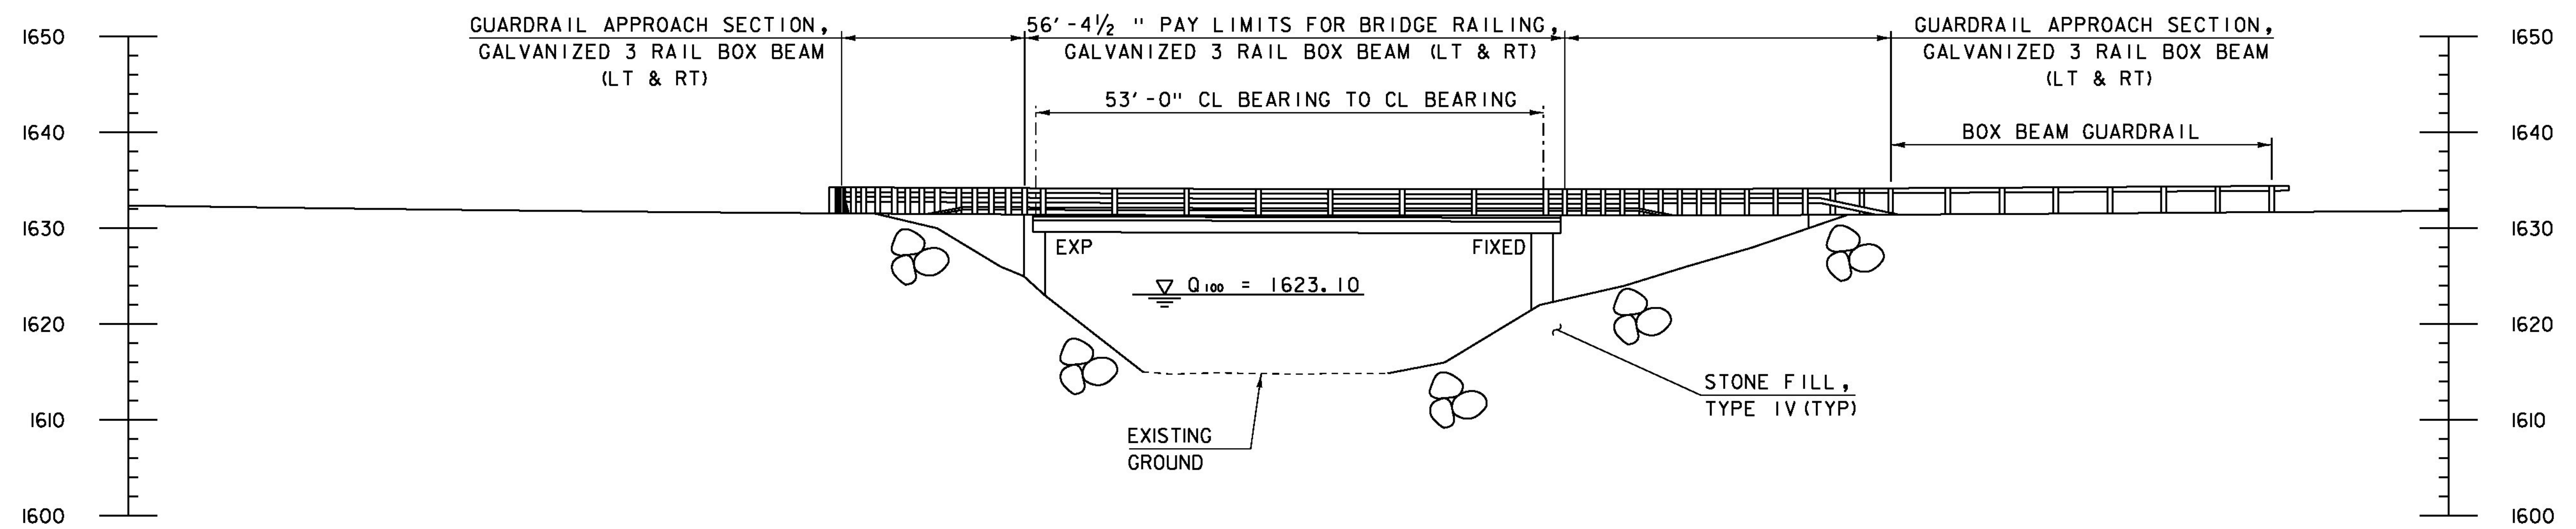

ELEVATION

PROJECT NAME: WALDEN	PLOT DATE: 29-DEC-2014
PROJECT NUMBER: BRF 030-3(5)	DRAWN BY: R. PELLETT
FILE NAME: s09b308.pe.dgn	CHECKED BY: H. SALLS
PROJECT LEADER: C. CARLSON	SHEET 24 OF 56
DESIGNED BY: H. SALLS	
PLAN AND ELEVATION	

