


ABUTMENT #1 PLAN
SCALE: 1/4" = 1'-0"

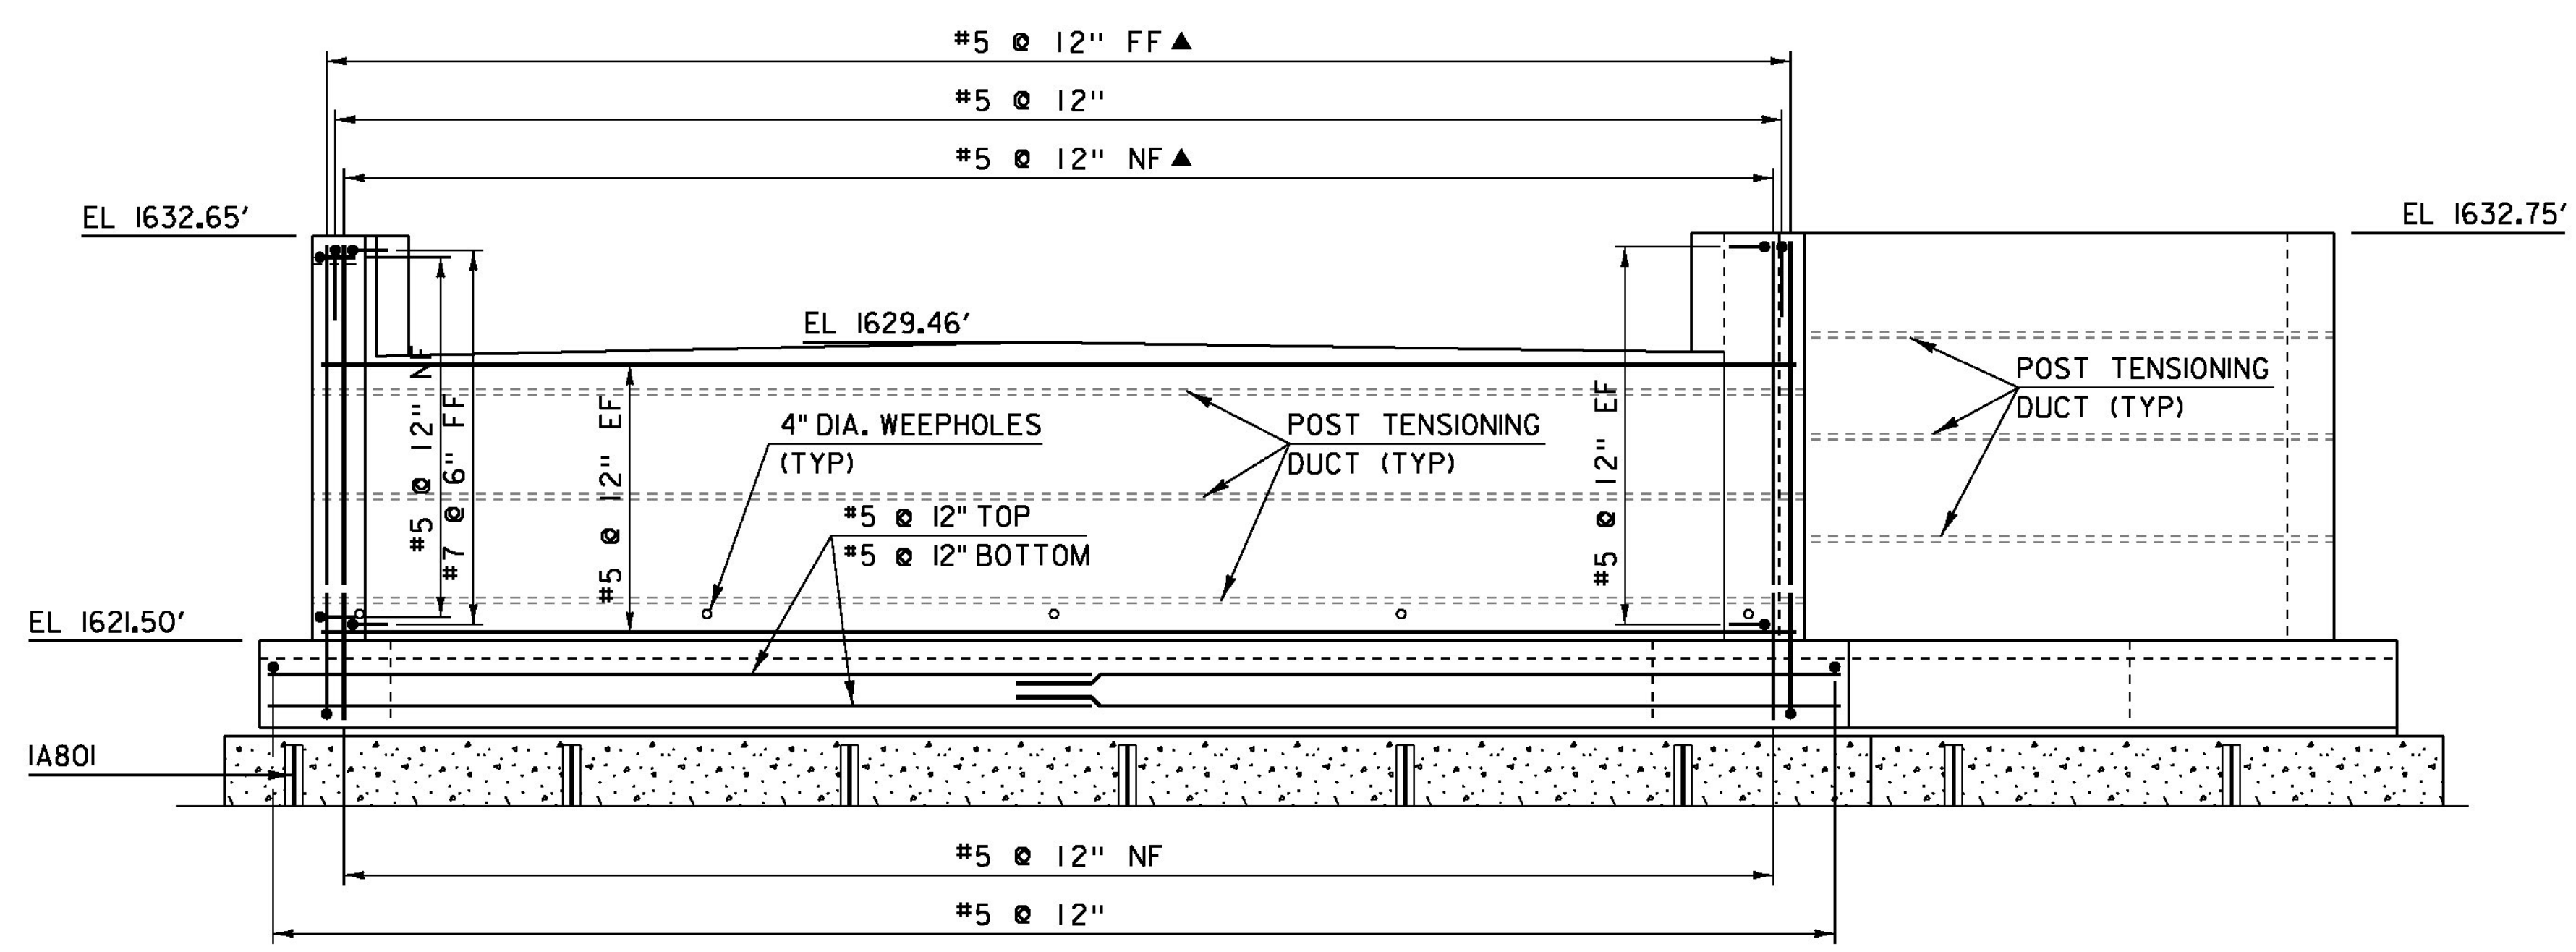

ABUTMENT #1 ELEVATION
SCALE: 1/4" = 1'-0"

NOTE:
 NF = NEAR FACE
 FF = FAR FACE
 EF = EACH FACE
 ▲ = CUT TO FIT IN FIELD
 3" CLEAR, UNLESS OTHERWISE SPECIFIED ON THE PLANS.
 2'-2" BAR LAP UNLESS OTHERWISE SPECIFIED ON THE PLANS.

PROJECT NAME:	WALDEN	PLOT DATE:	05-DEC-2014
PROJECT NUMBER:	BRF 030-3(5)	DRAWN BY:	R. PELLETT
FILE NAME:	s09b308_sub.dgn	CHECKED BY:	H. SALLS
PROJECT LEADER:	C. CARLSON	SHEET	31 OF 56
DESIGNED BY:	H. SALLS	ABUTMENT #1 PLAN & ELEVATION	