


ABUTMENT #2 PLAN

SCALE: 1/4" = 1'-0"

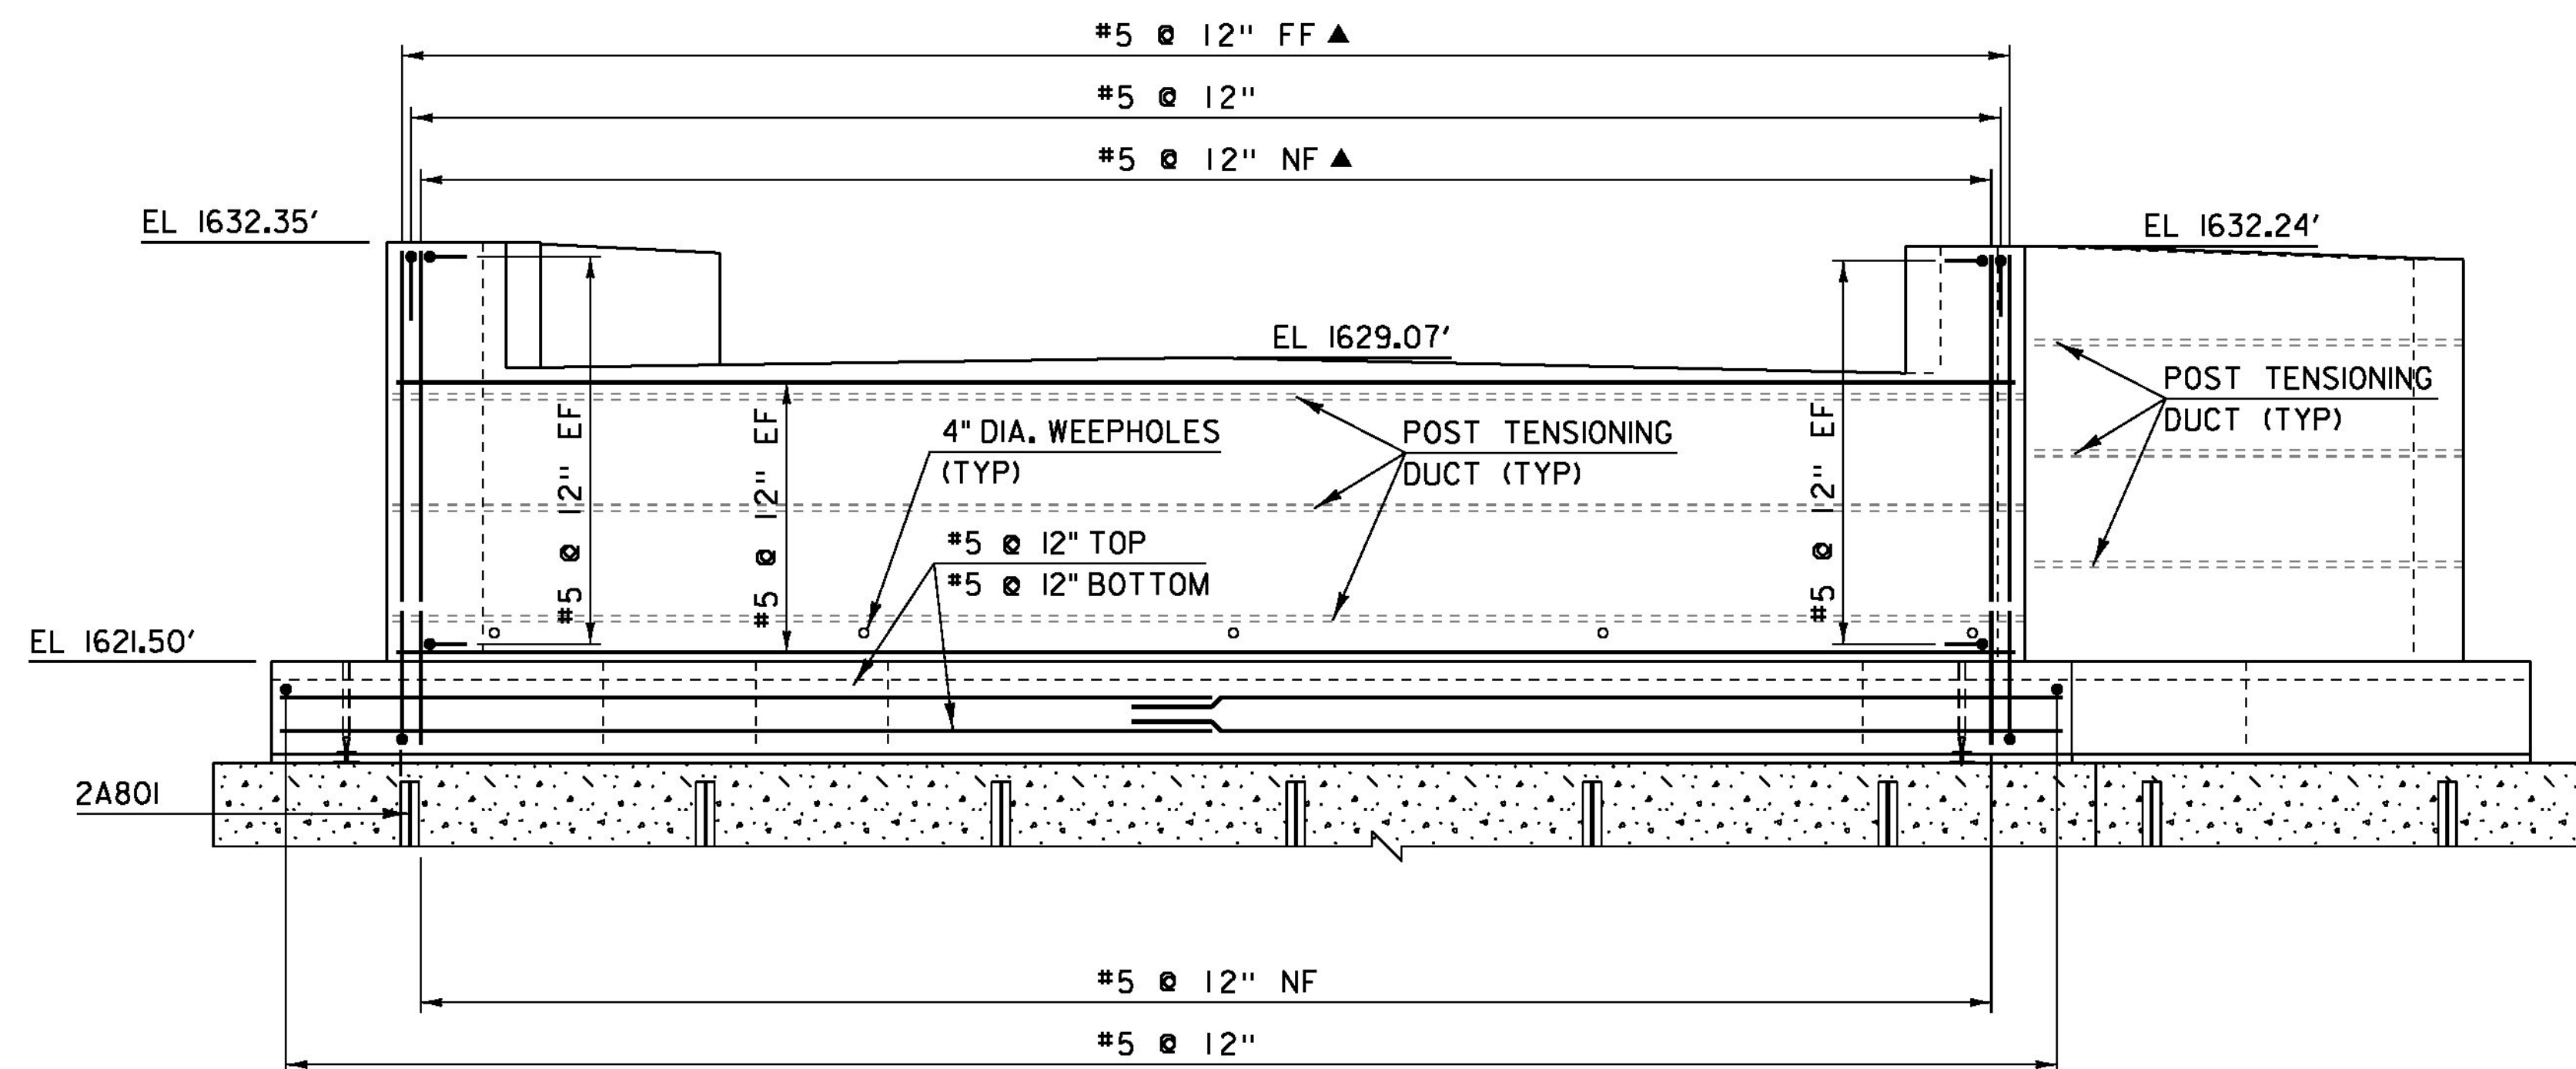

ABUTMENT #2 ELEVATION

SCALE: 1/4" = 1'-0"

NOTE:

- NF = NEAR FACE
- FF = FAR FACE
- EF = EACH FACE
- ▲ = CUT TO FIT IN FIELD
- 3" CLEAR, UNLESS OTHERWISE SPECIFIED ON THE PLANS.
- 2'-2" BAR LAP UNLESS OTHERWISE SPECIFIED ON THE PLANS.

PROJECT NAME: WALDEN
 PROJECT NUMBER: BRF 030-3(5)

FILE NAME: s09b308_sub.dgn
 PROJECT LEADER: C. CARLSON
 DESIGNED BY: H. SALLS
 ABUTMENT #2 PLAN & ELEVATION

PLOT DATE: 05-DEC-2014
 DRAWN BY: R. PELLETT
 CHECKED BY: H. SALLS
 SHEET 33 OF 56