




273+25

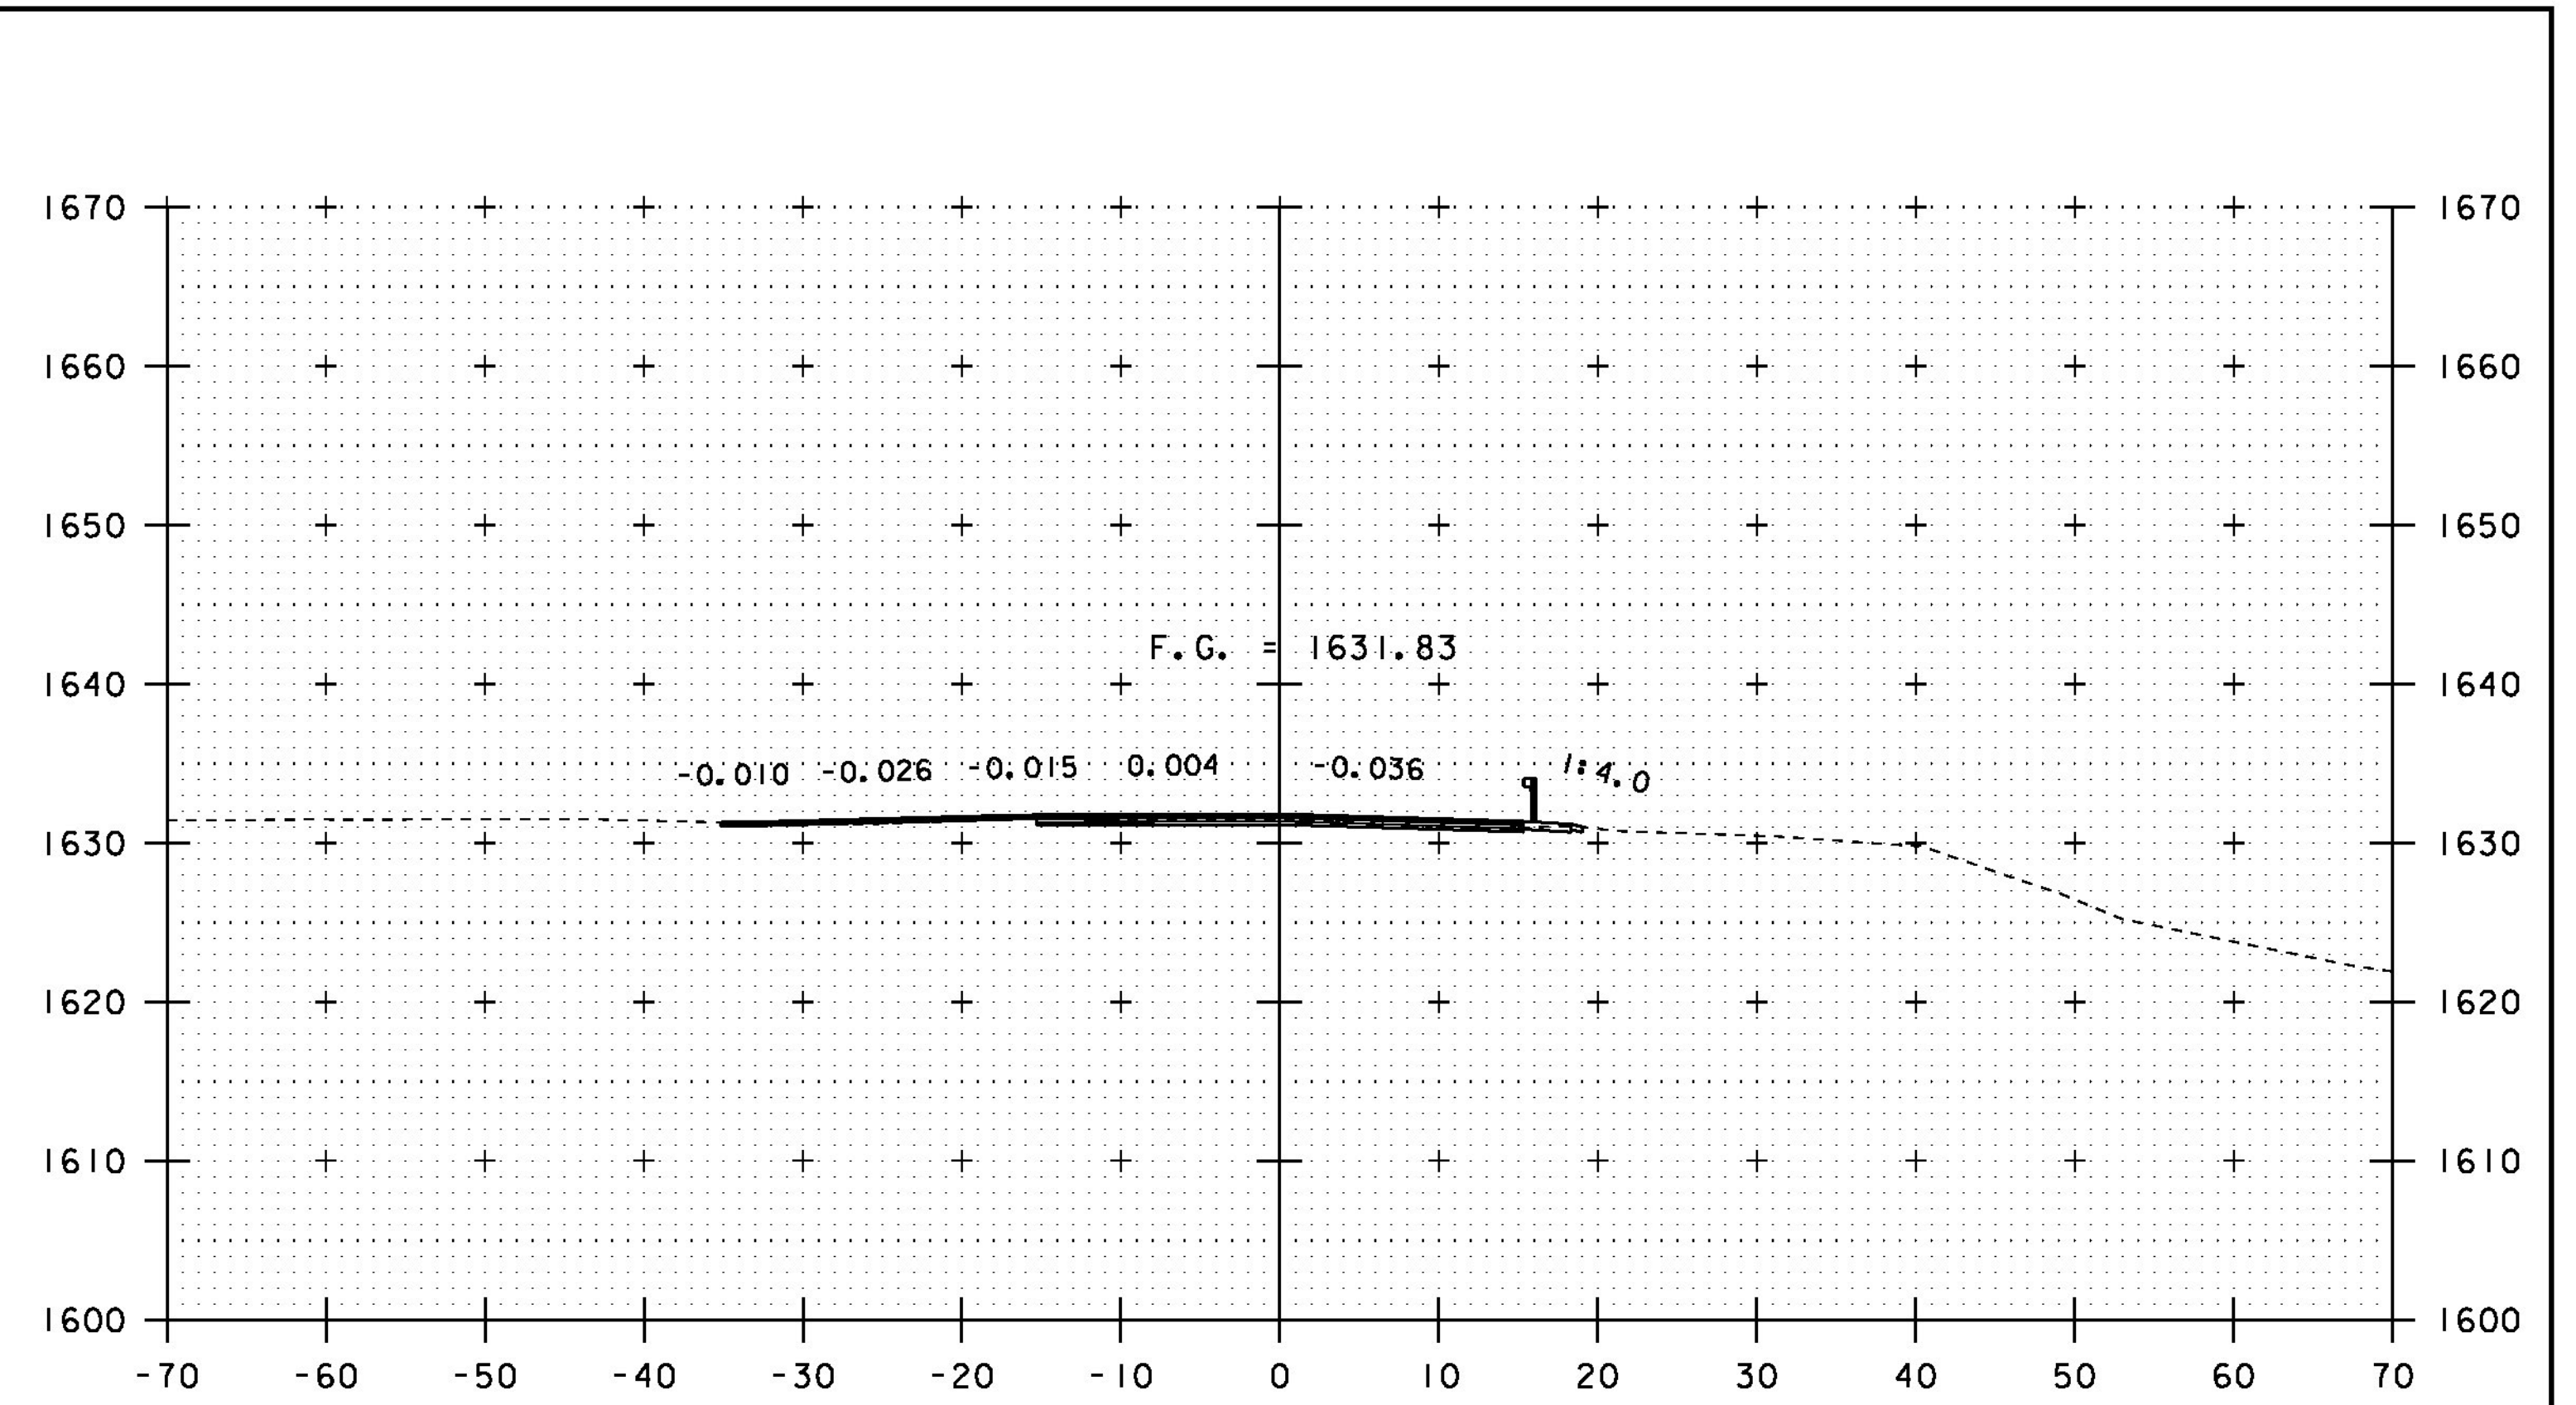

273+75
END PROJECT

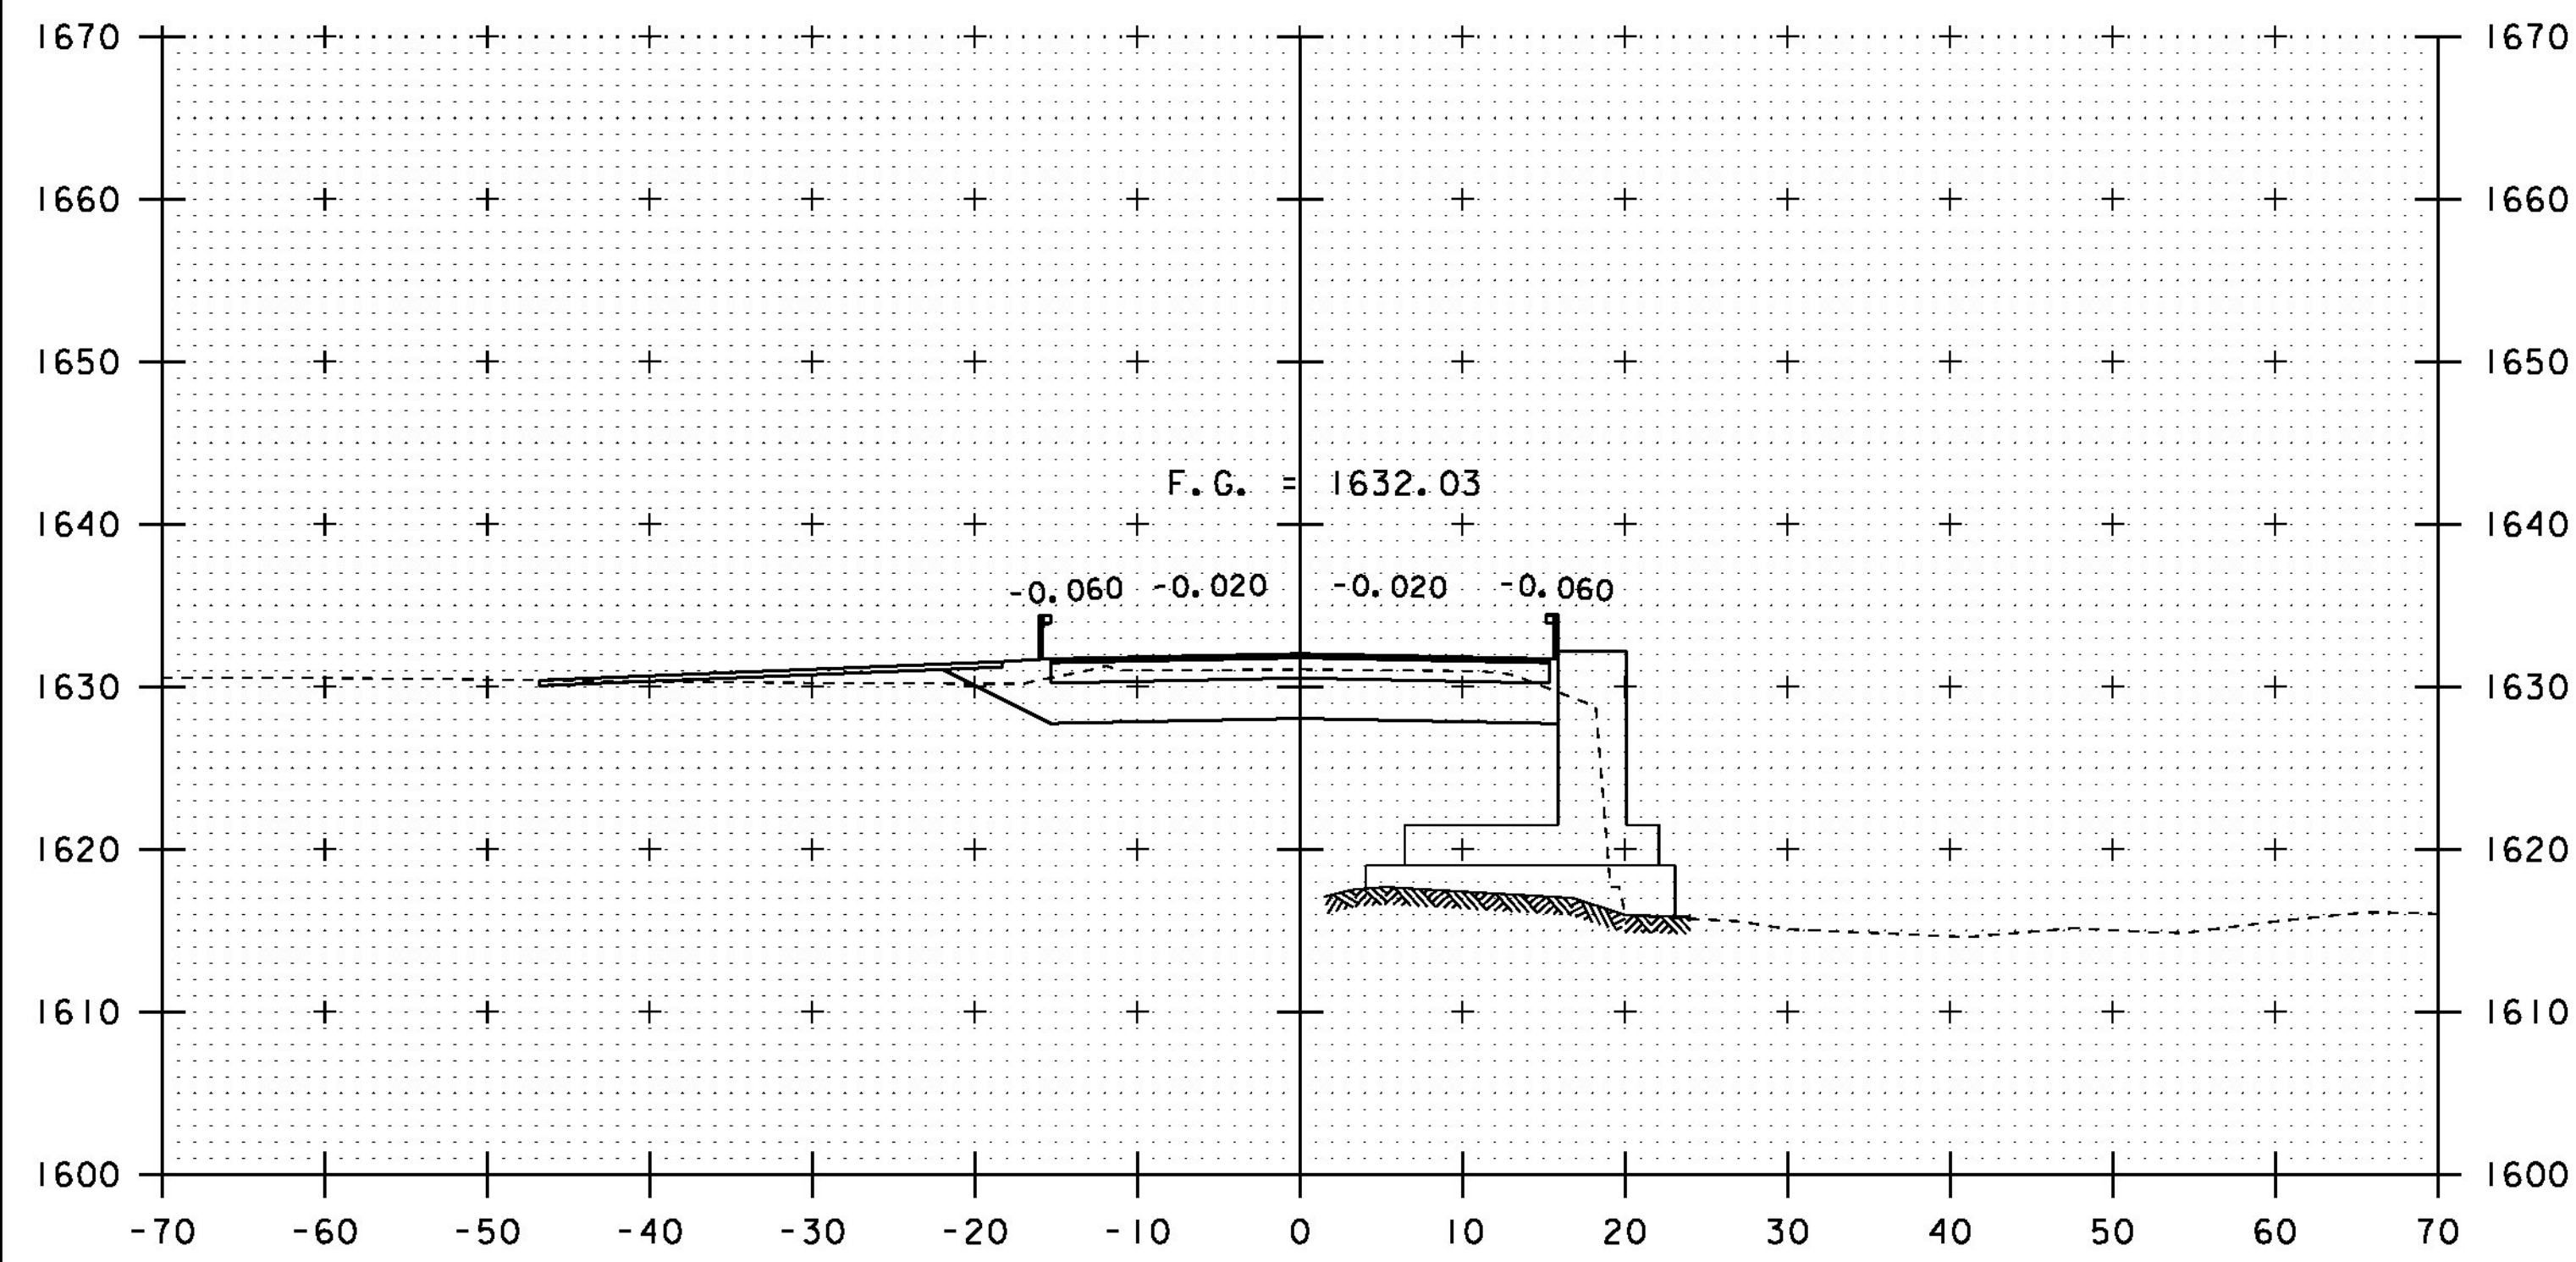

273+00

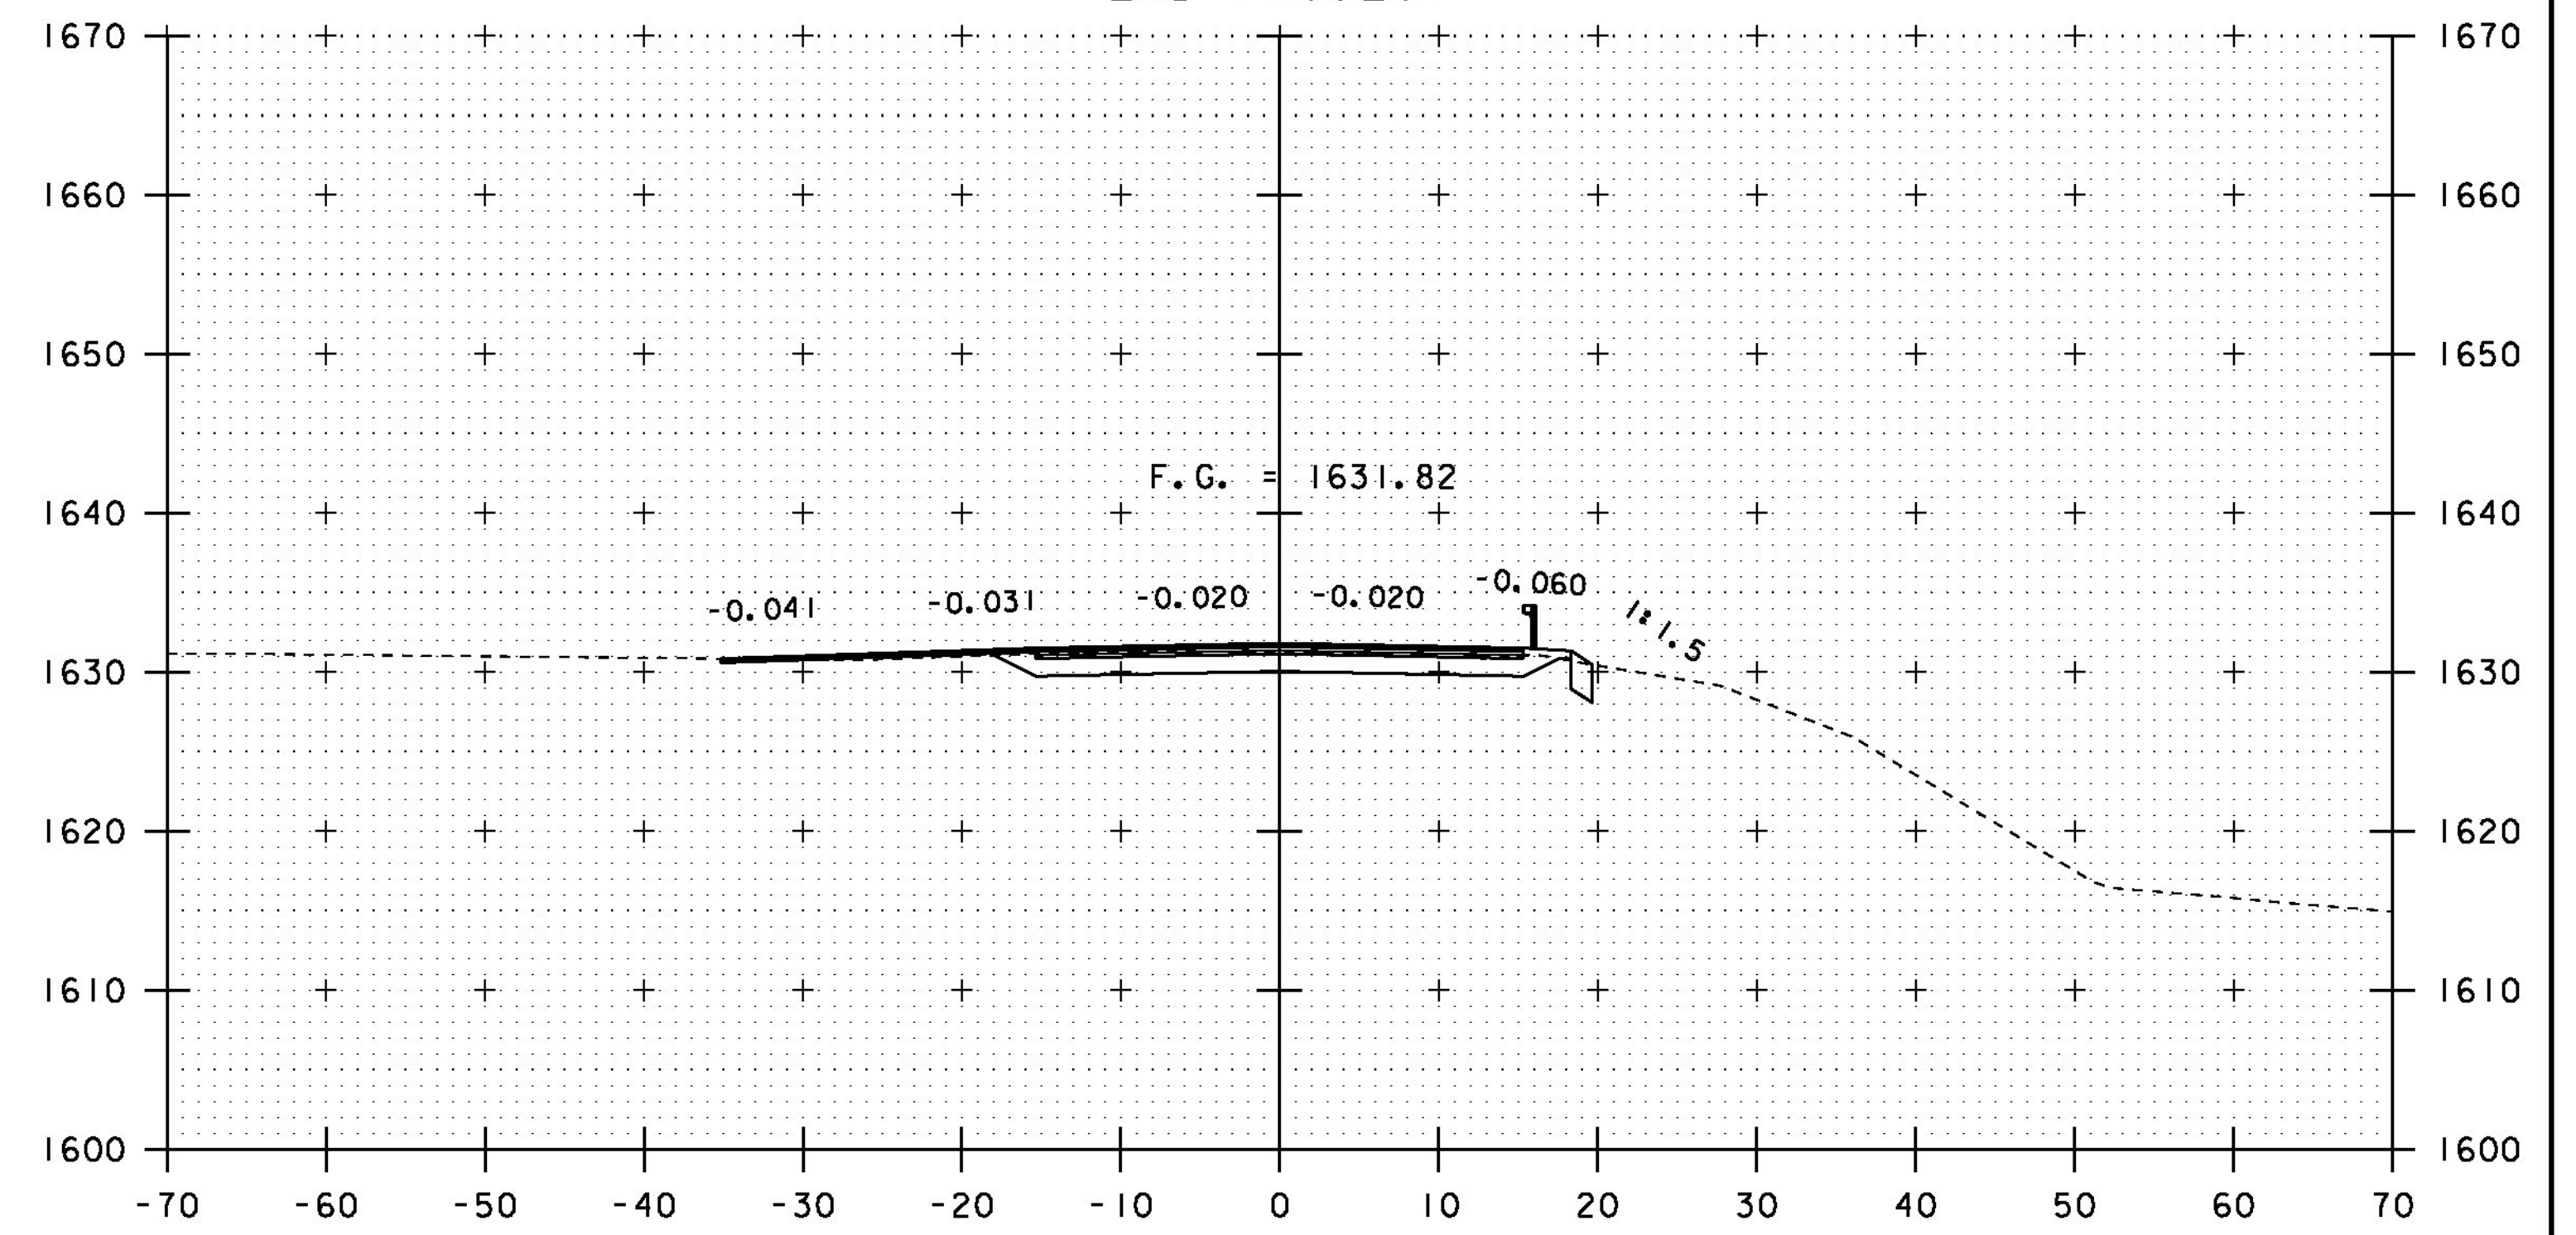

273+50

SCALE 1" = 10' - 0"

STA. 273+00 TO STA. 273+75

| | |
|------------------------------|------------------------|
| PROJECT NAME: WALDEN | PLOT DATE: 30-DEC-2014 |
| PROJECT NUMBER: BRF 030-3(5) | DRAWN BY: R. PELLETT |
| FILE NAME: s09b308_xsl.dgn | CHECKED BY: H. SALLS |
| PROJECT LEADER: C. CARLSON | SHEET 40 OF 56 |
| DESIGNED BY: H. SALLS | |
| ROADWAY CROSS SECTIONS 4 | |