




500+10

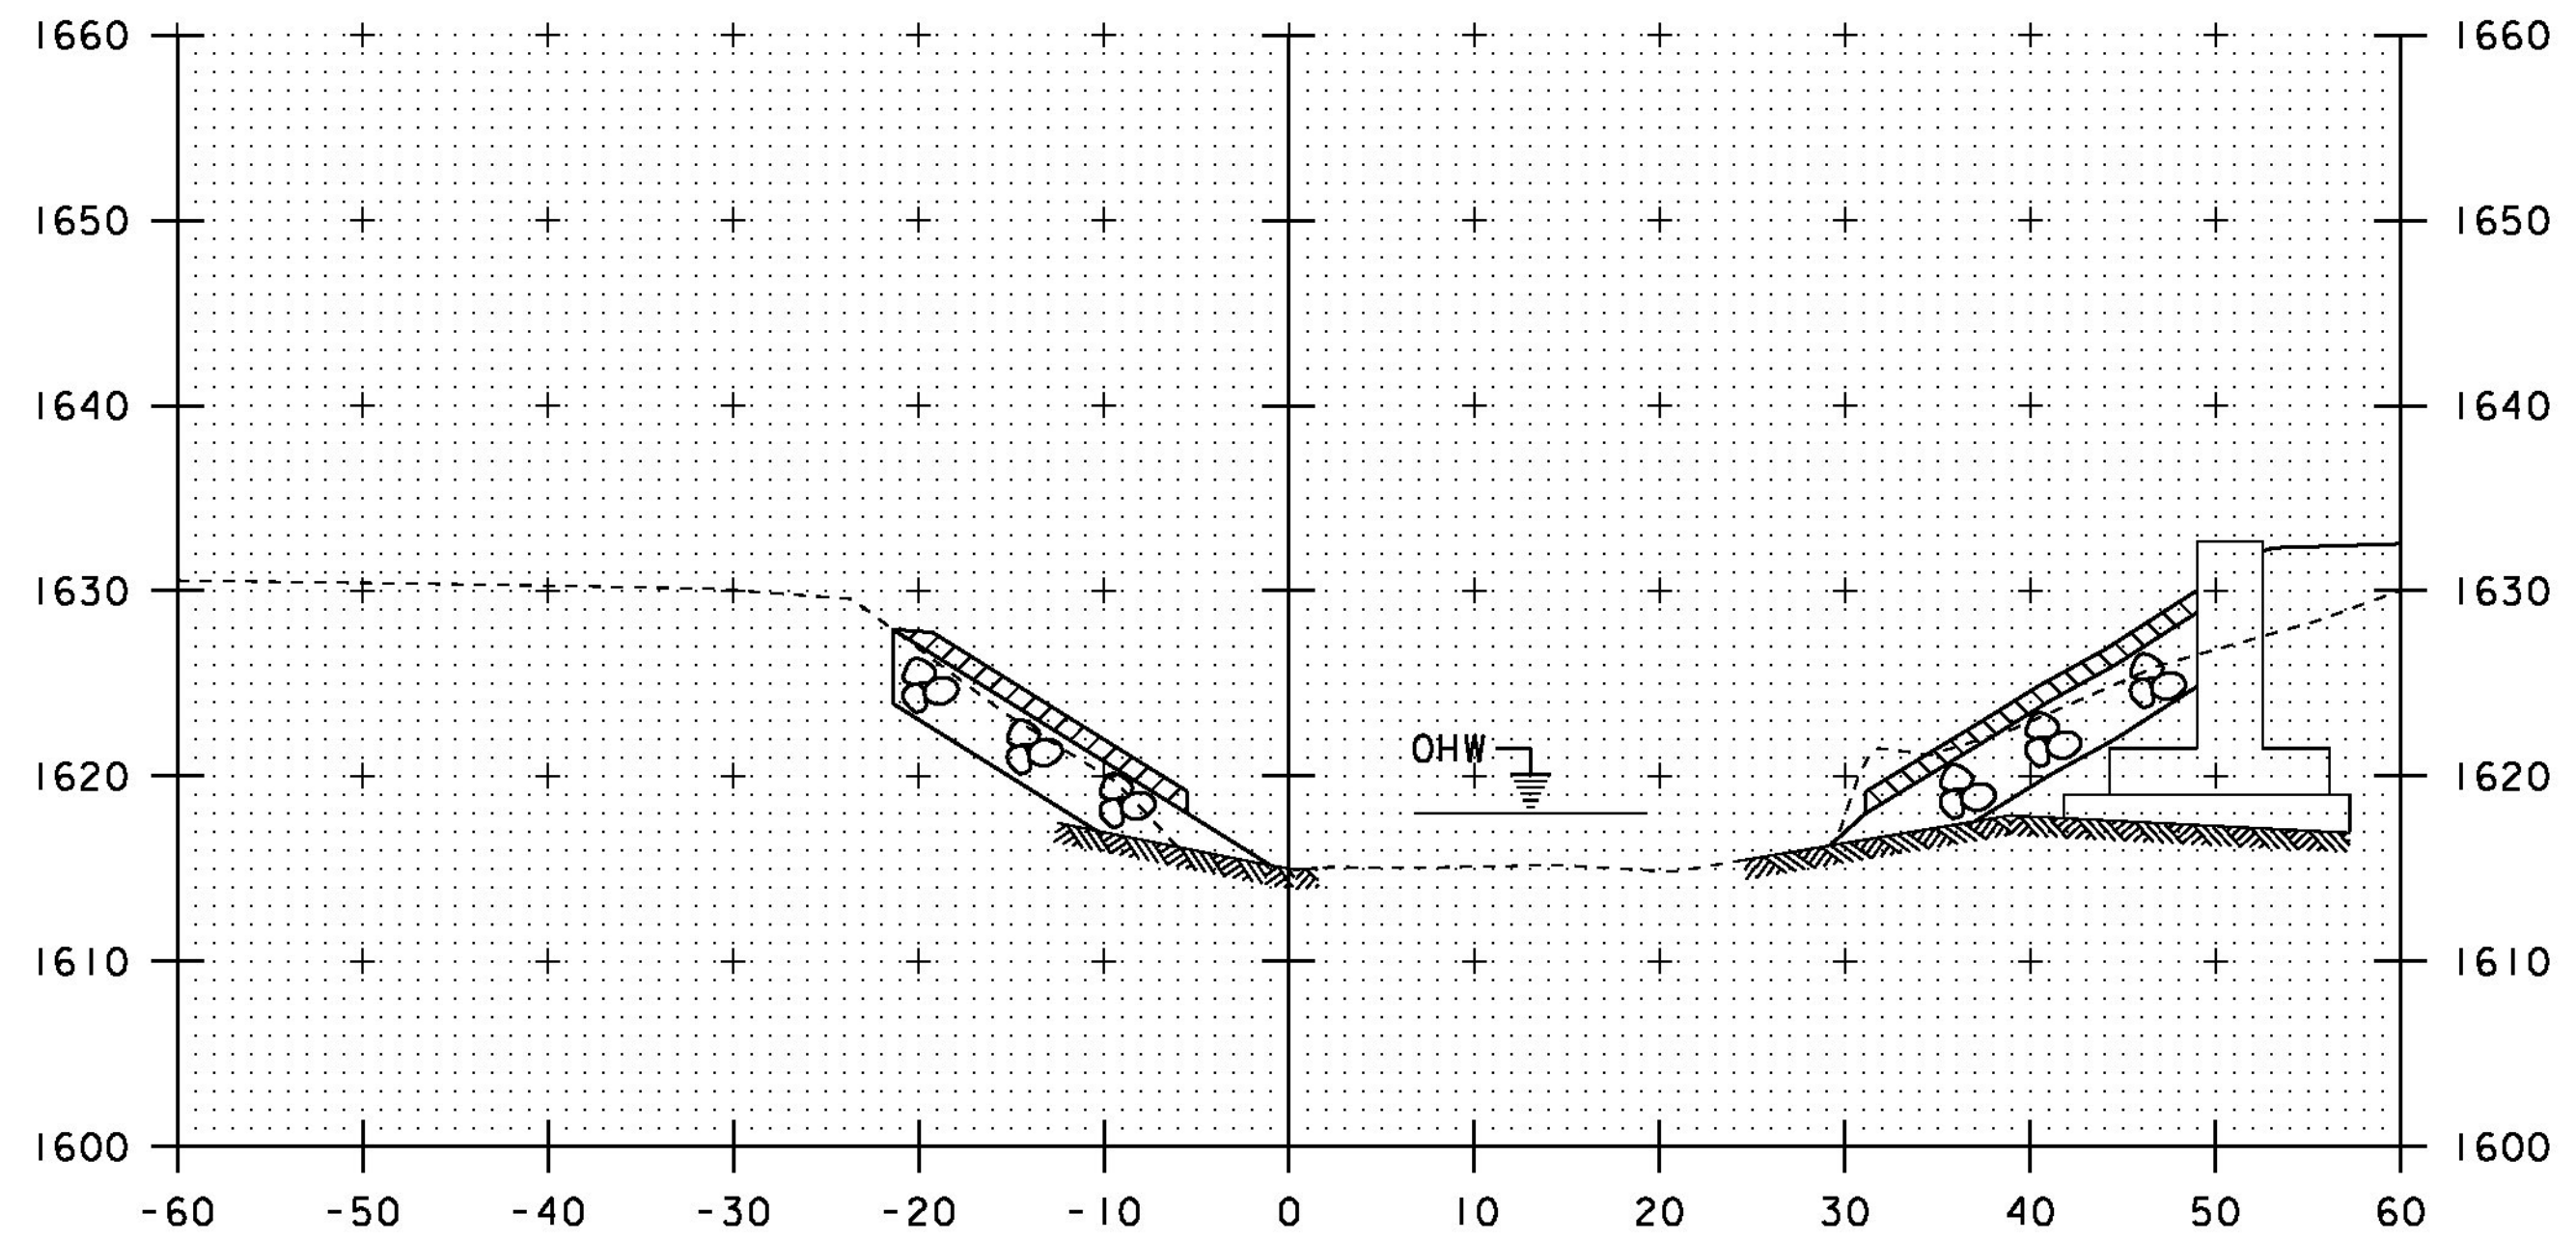


500+30

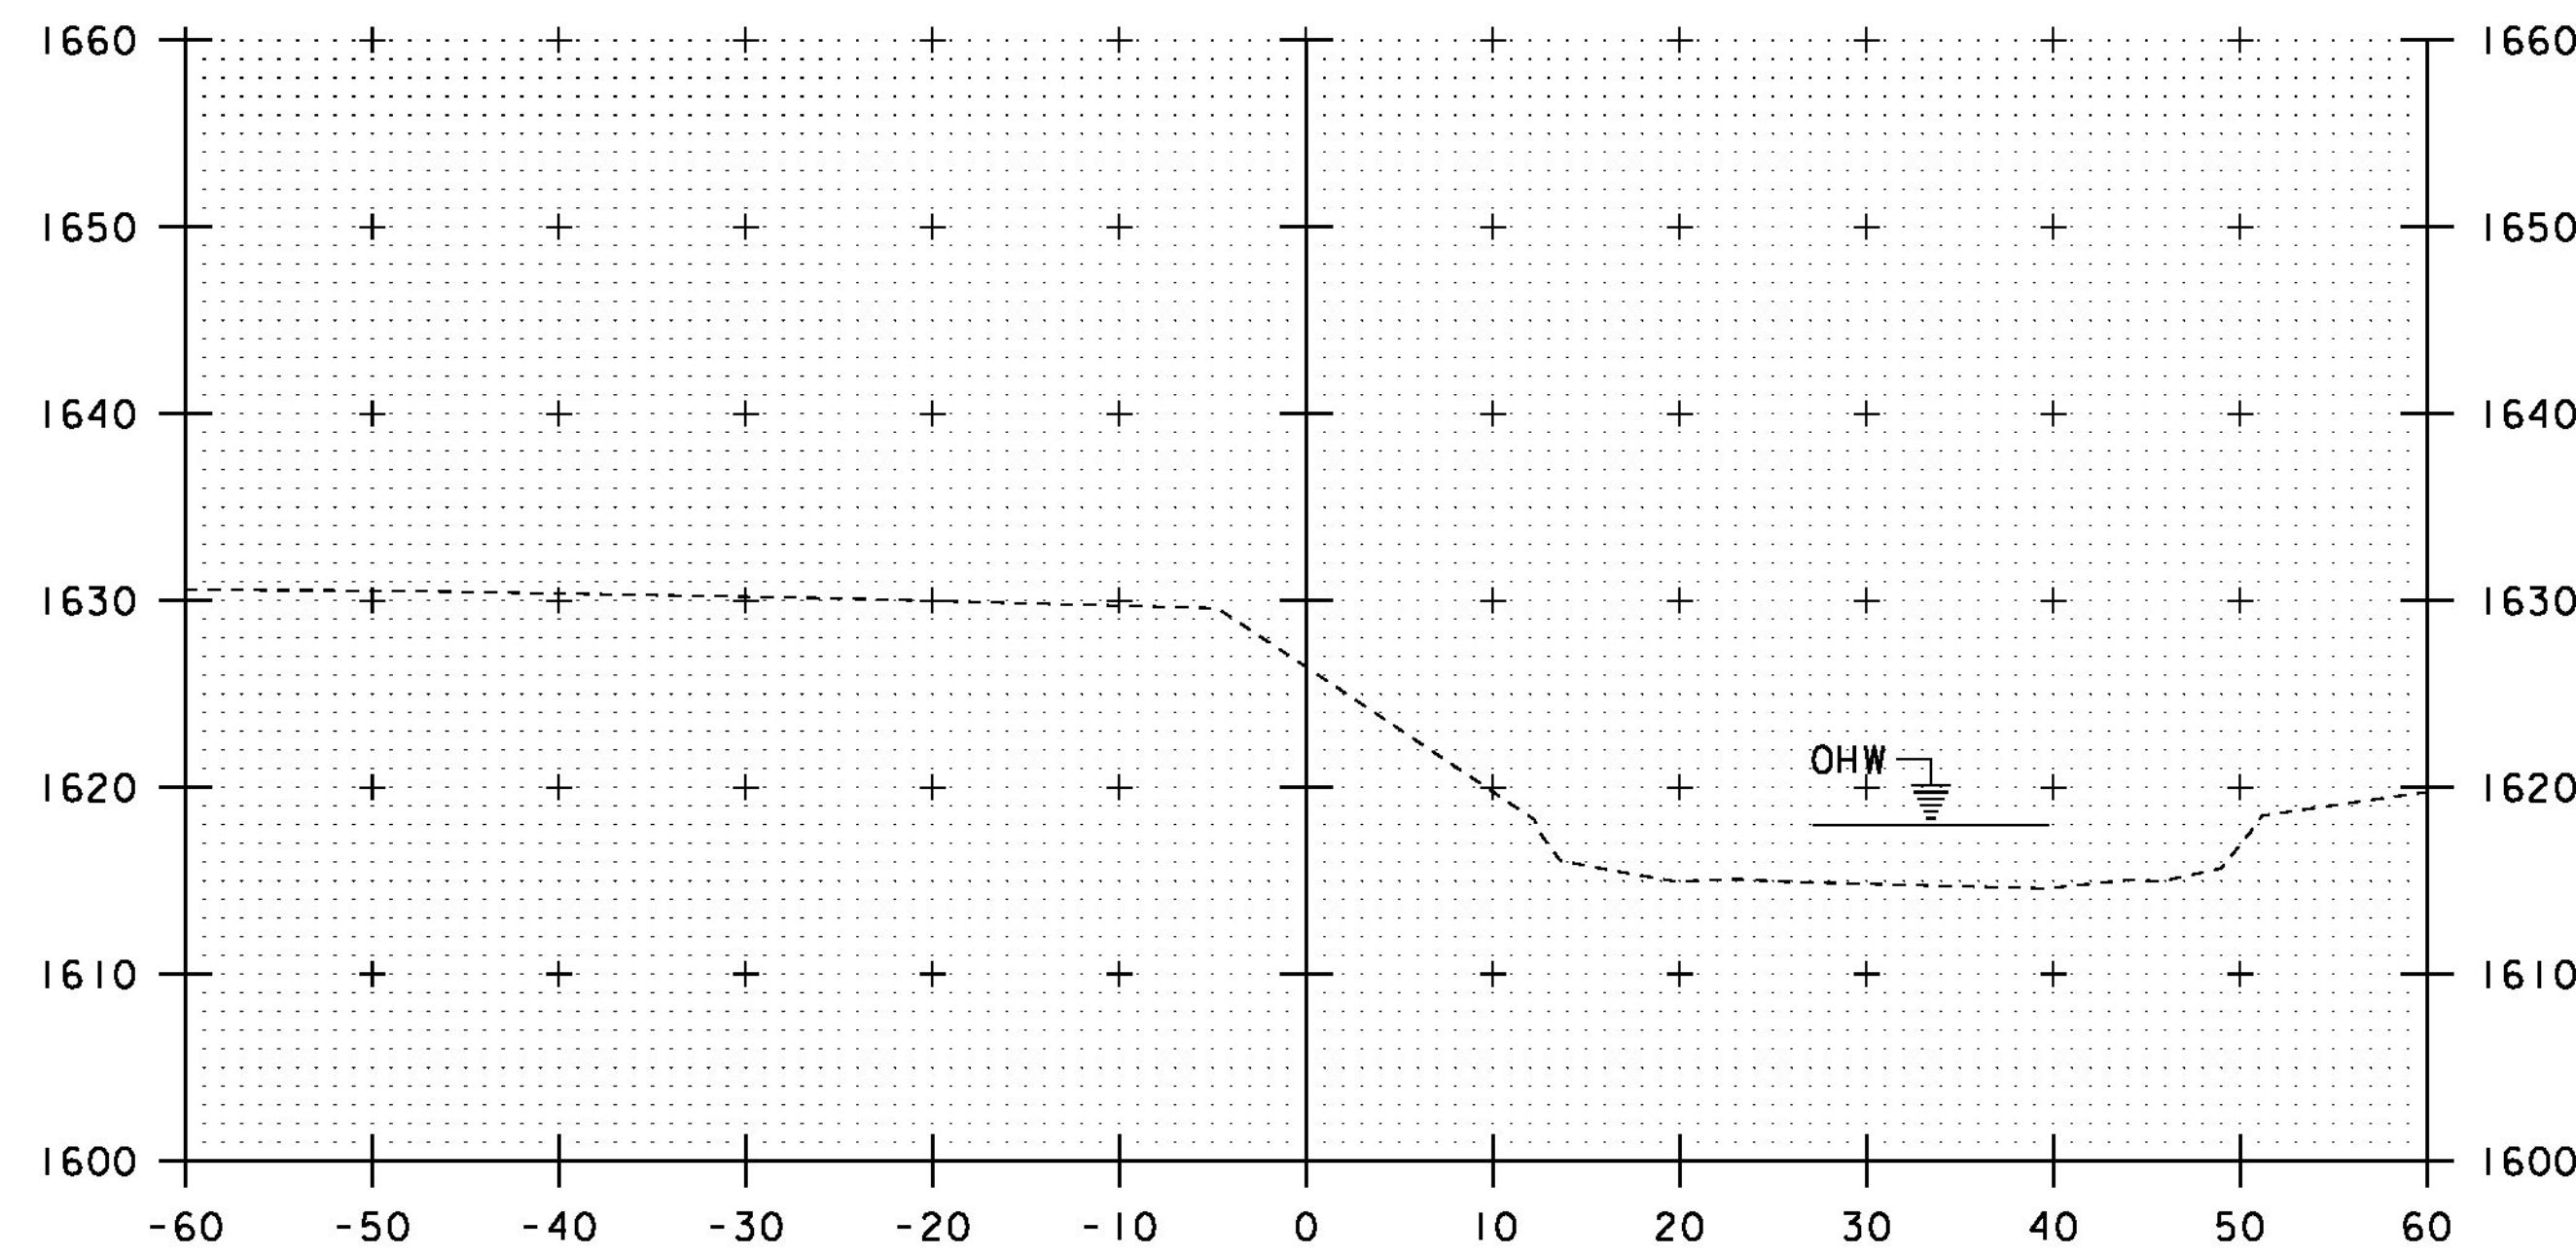

500+00

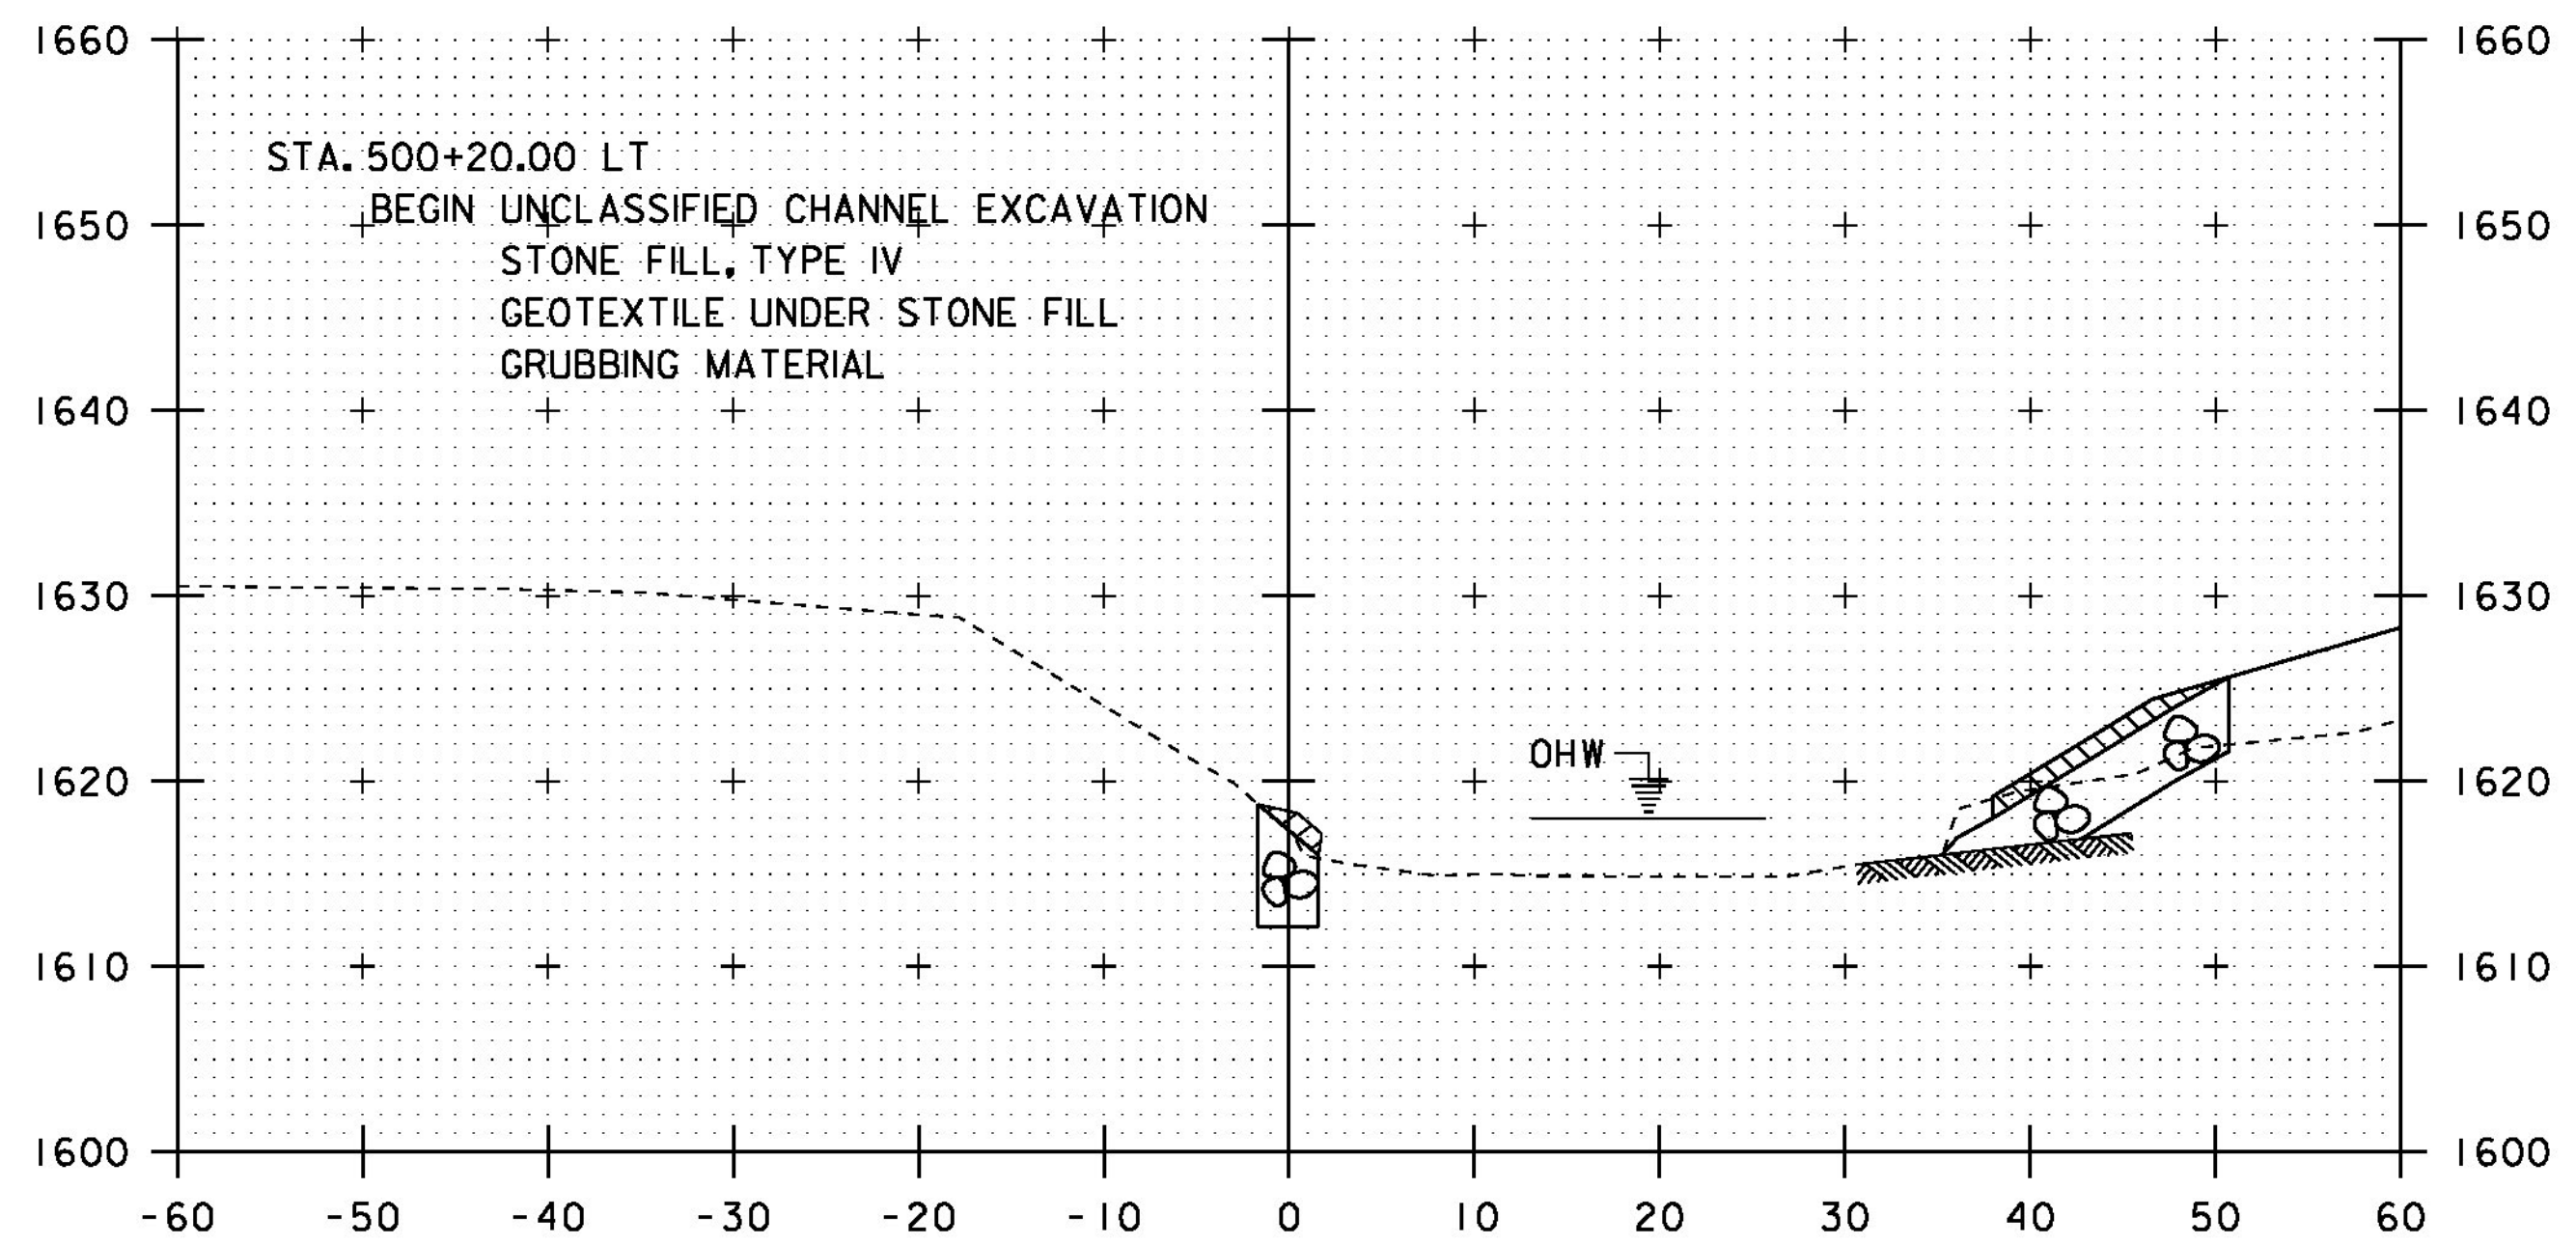

500+20

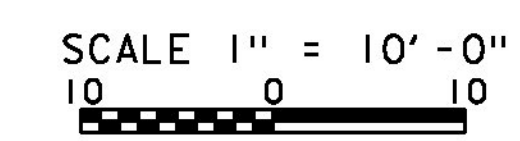

STA. 500+00 TO STA. 500+30

PROJECT NAME:	WALDEN	PLOT DATE:	30-DEC-2014	
PROJECT NUMBER:	BRF 030-3(5)	DRAWN BY:	R. PELLETT	
FILE NAME:	s09b308_xsl.dgn	DESIGNED BY:	H. SALLS	
PROJECT LEADER:	C. CARLSON	CHANNEL CROSS SECTIONS 1	CHECKED BY:	H. SALLS
			SHEET	45 OF 56