



DETAIL OF STEEL BEAM GUARDRAIL AT LARGE CULVERTS
U.S. ROUTE 2 STA. 79+16, RT (BRIDGE #59C)

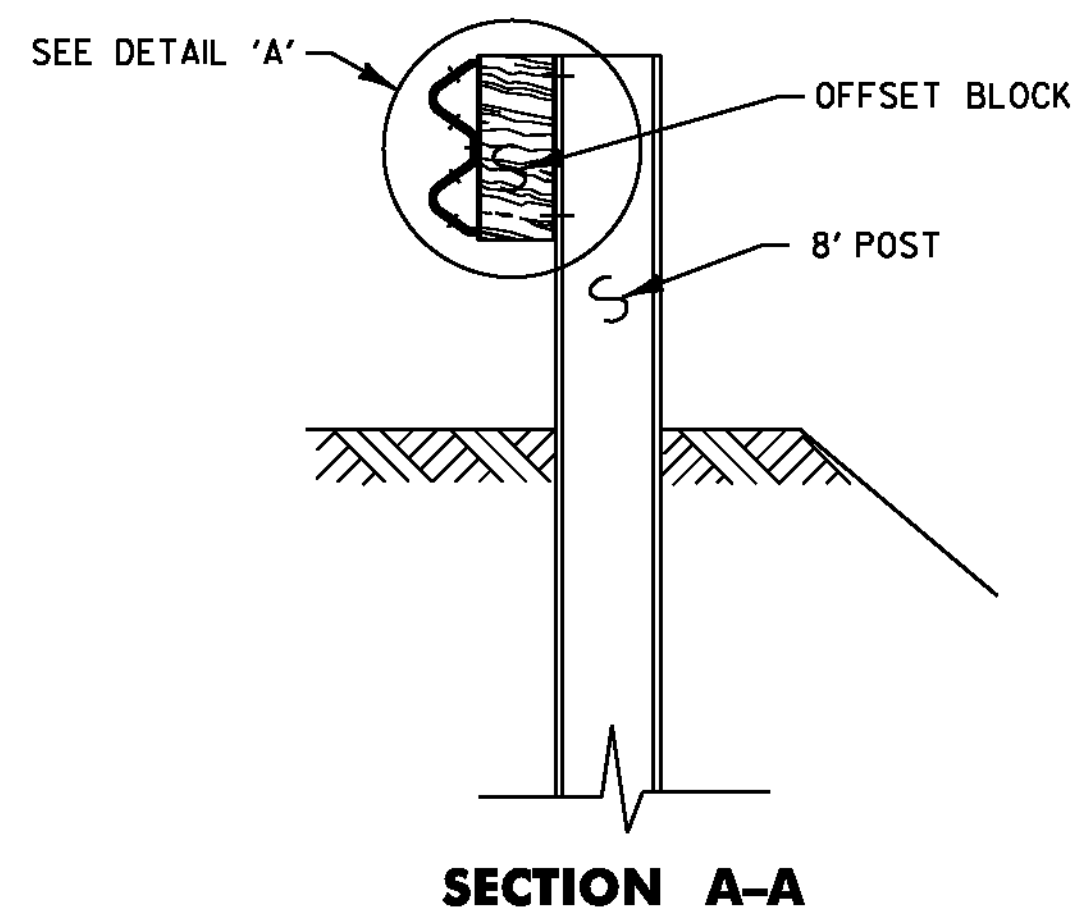

NOTES:

1. SEE VTrans STANDARDS G-1 & G-1d FOR STEEL BEAM GUARDRAIL DETAILS
2. THIS WORK SHALL BE PAID UNDER ITEM 621.207, STEEL BEAM GUARDRAIL, GALVANIZED/NESTED W/8 FEET POSTS
3. THIS DETAIL TO BE USED AS INDICATED ON THE ITEM DETAIL SUMMARY SHEET OR AS DIRECTED BY THE RESIDENT ENGINEER.

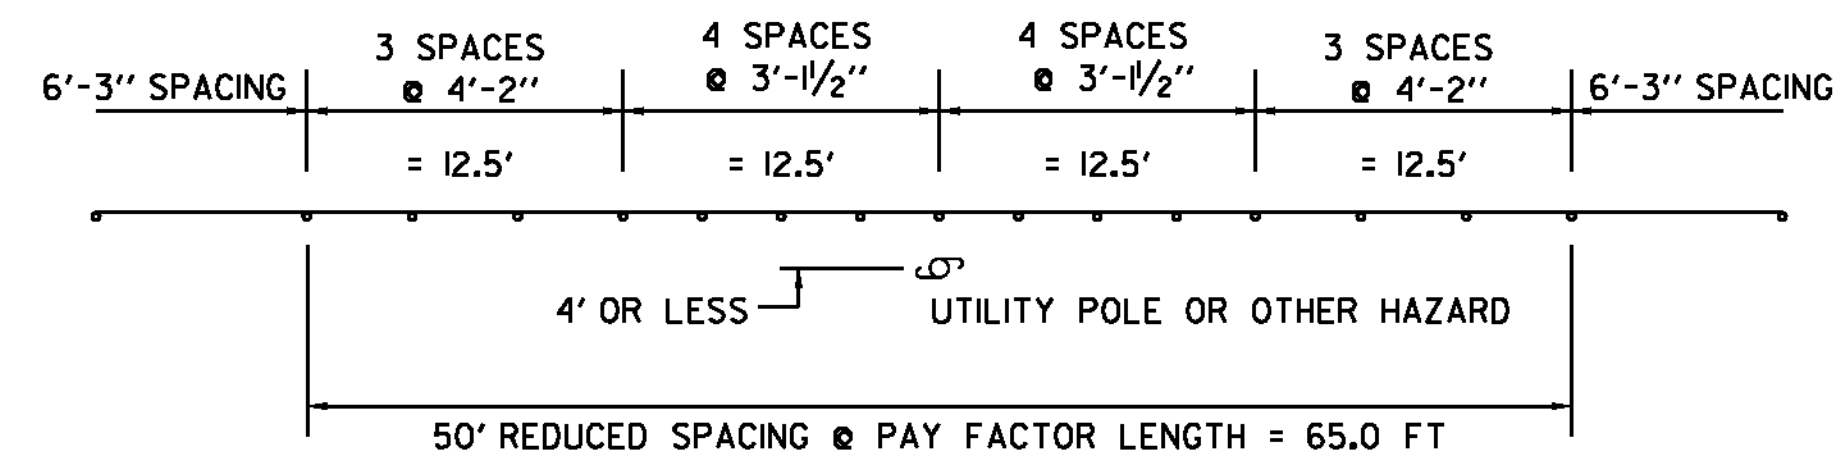

REDUCED GUARDRAIL POST SPACING DETAIL
OBJECTS WITHIN 4 FT OF GUARDRAIL
(N.T.S.)

- STA. 16+35, RT - UTILITY POLE
- STA. 18+04, RT - UTILITY POLE
- STA. 19+42, RT - UTILITY POLE
- STA. 47+89, RT - UTILITY POLE

NOT TO SCALE

**GUARDRAIL
DETAIL SHEET**

PROJECT NAME: MONTPELIER
PROJECT NUMBER: STP 2905(1)

FILE NAME: p10d116.dgn
PROJECT LEADER: JLL
DESIGNED BY: STANTEC
IPARM FILE: p10d116gds.i

PLOT DATE: 26-MAY-2011
DRAWN BY: STANTEC
CHECKED BY: STANTEC
SHEET 34 OF 79

