


BICYCLE STENCIL PAVEMENT MARKING

SEE LAYOUT SHEETS FOR LOCATIONS AND MATERIALS.

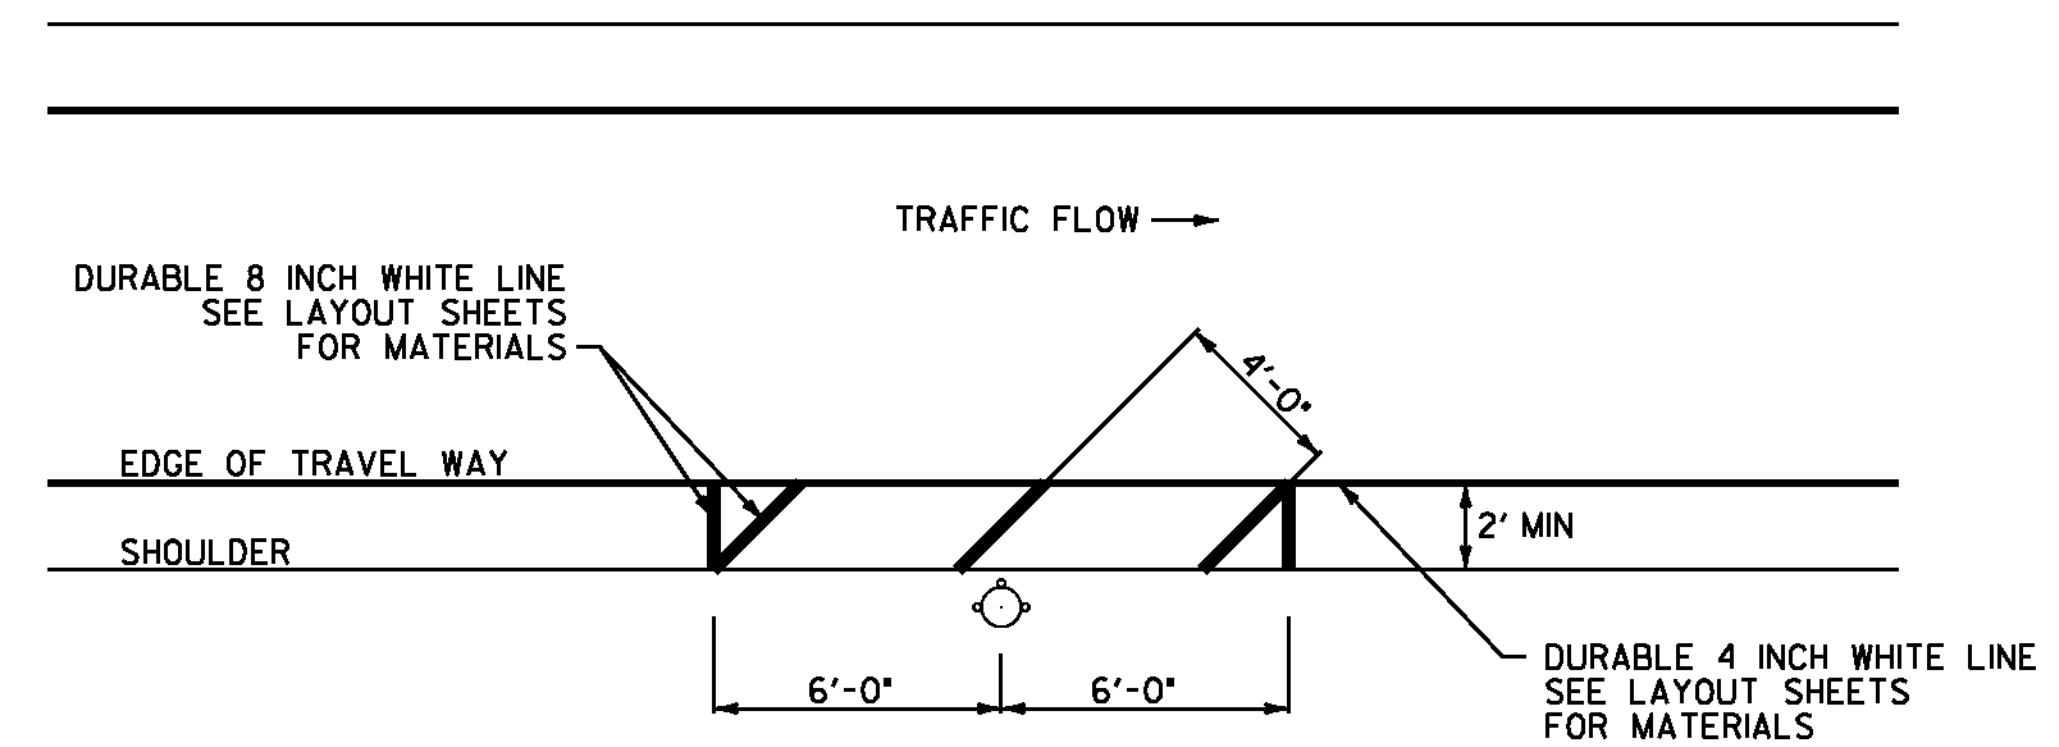


FIRE HYDRANT PAVEMENT MARKING DETAIL


STA. 14+23 TO 14+35, RT
 STA. 47+03 TO 47+15, LT
 STA. 80+50 TO 80+62, LT

NOTE:

THE CONTRACTOR SHALL ADJUST THE PLACEMENT OF THE FIRE HYDRANT PAVEMENT MARKINGS TO MEET THE EXISTING SITE CONSTRAINTS AS DIRECTED BY THE RESIDENT ENGINEER.

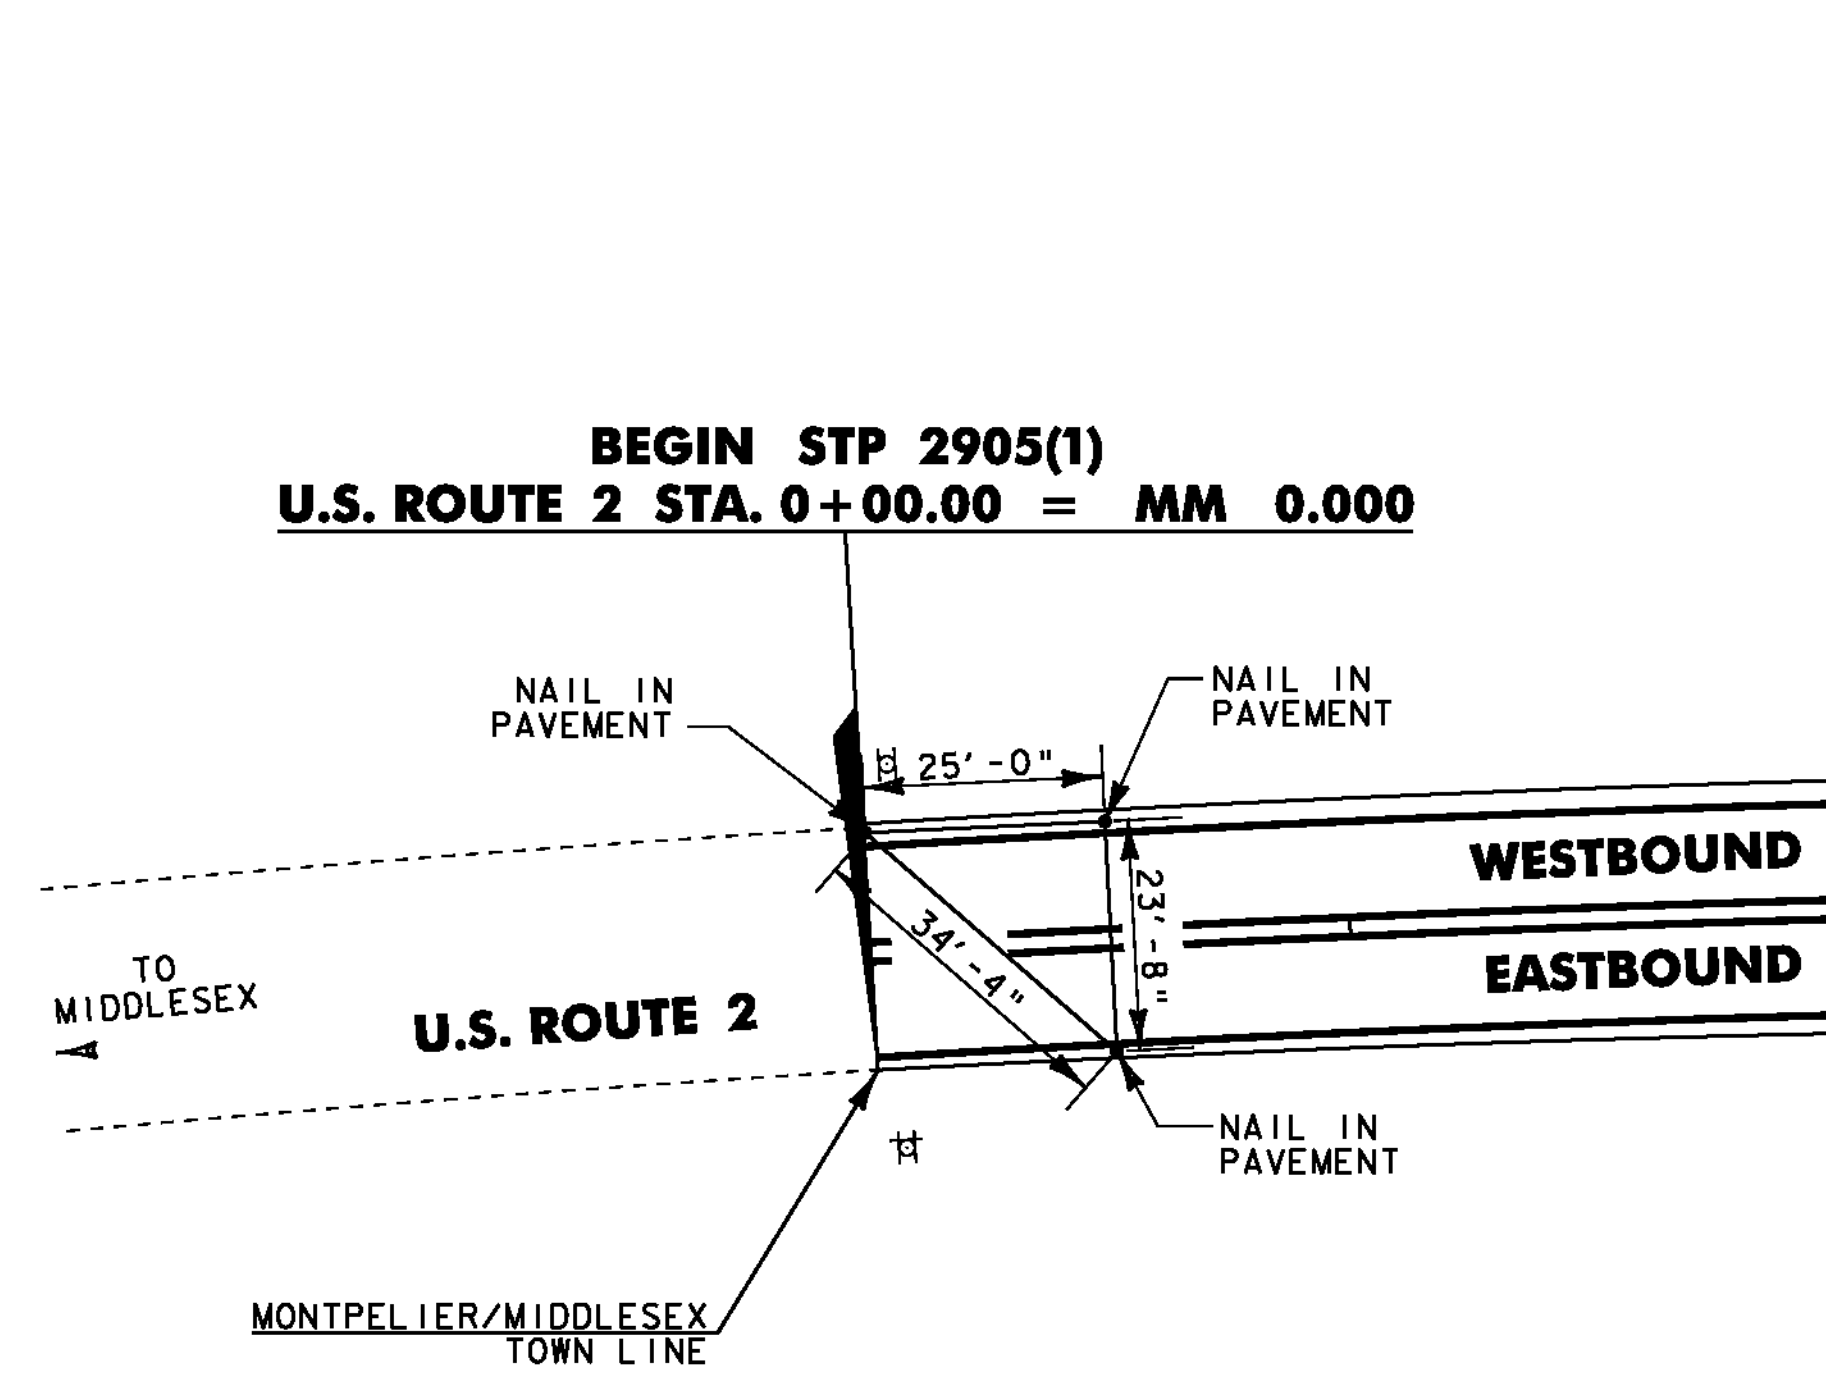

BEGIN PROJECT LOCATION TIES

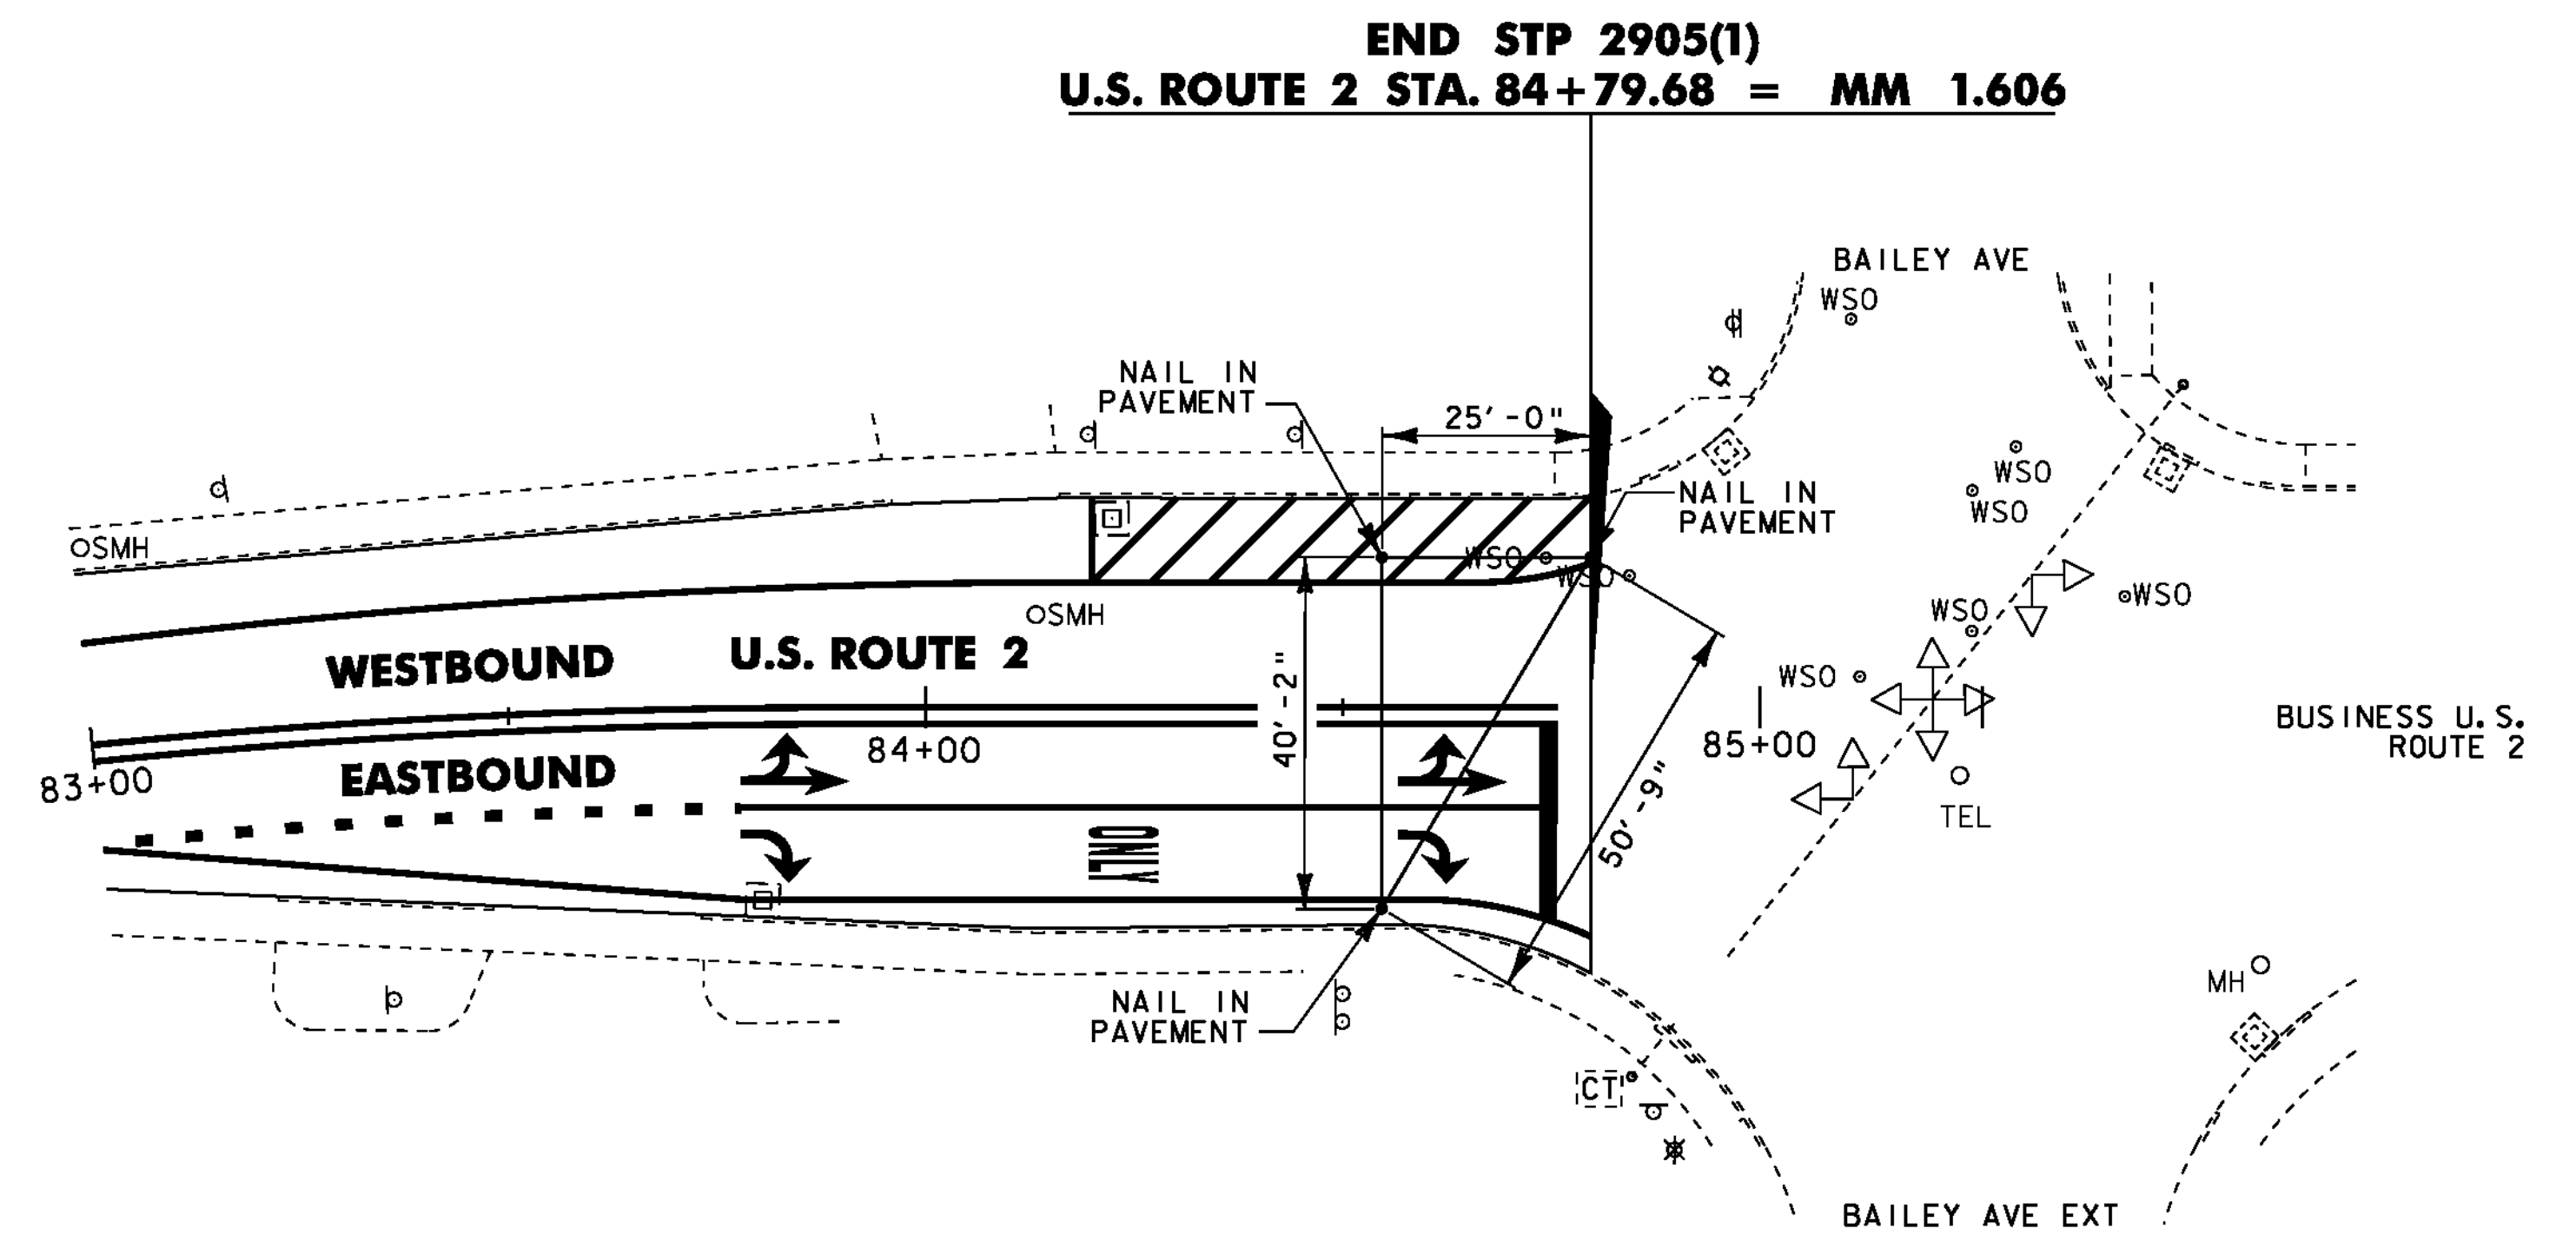

END PROJECT LOCATION TIES

NOT TO SCALE



**MISCELLANEOUS
 DETAIL
 SHEET**

PROJECT NAME: MONTPELIER
 PROJECT NUMBER: STP 2905(1)

FILE NAME: p10d116.dgn
 PROJECT LEADER: JLL
 DESIGNED BY: STANTEC
 IPARM FILE: p10d116md.i

PLOT DATE: 26-MAY-2011
 DRAWN BY: STANTEC
 CHECKED BY: STANTEC
 SHEET 36 OF 79