


**WHITE BORDER AND TEXT (RETROREFLECTIVE)  
(MINIMUM TYPE IX) WITH BLUE BACKGROUND  
(RETROREFLECTIVE) (MINIMUM TYPE III)  
SEE VTrans STANDARD E-131 FOR MATERIALS**

NOTE: THE "GO VERMONT" LOGO WILL BE PROVIDED TO THE CONTRACTOR BY VAOT IN JPEG FORMAT.

•INCREASE SPACING BY 60%


**LOCATIONS**

STA. 103+85, RT.

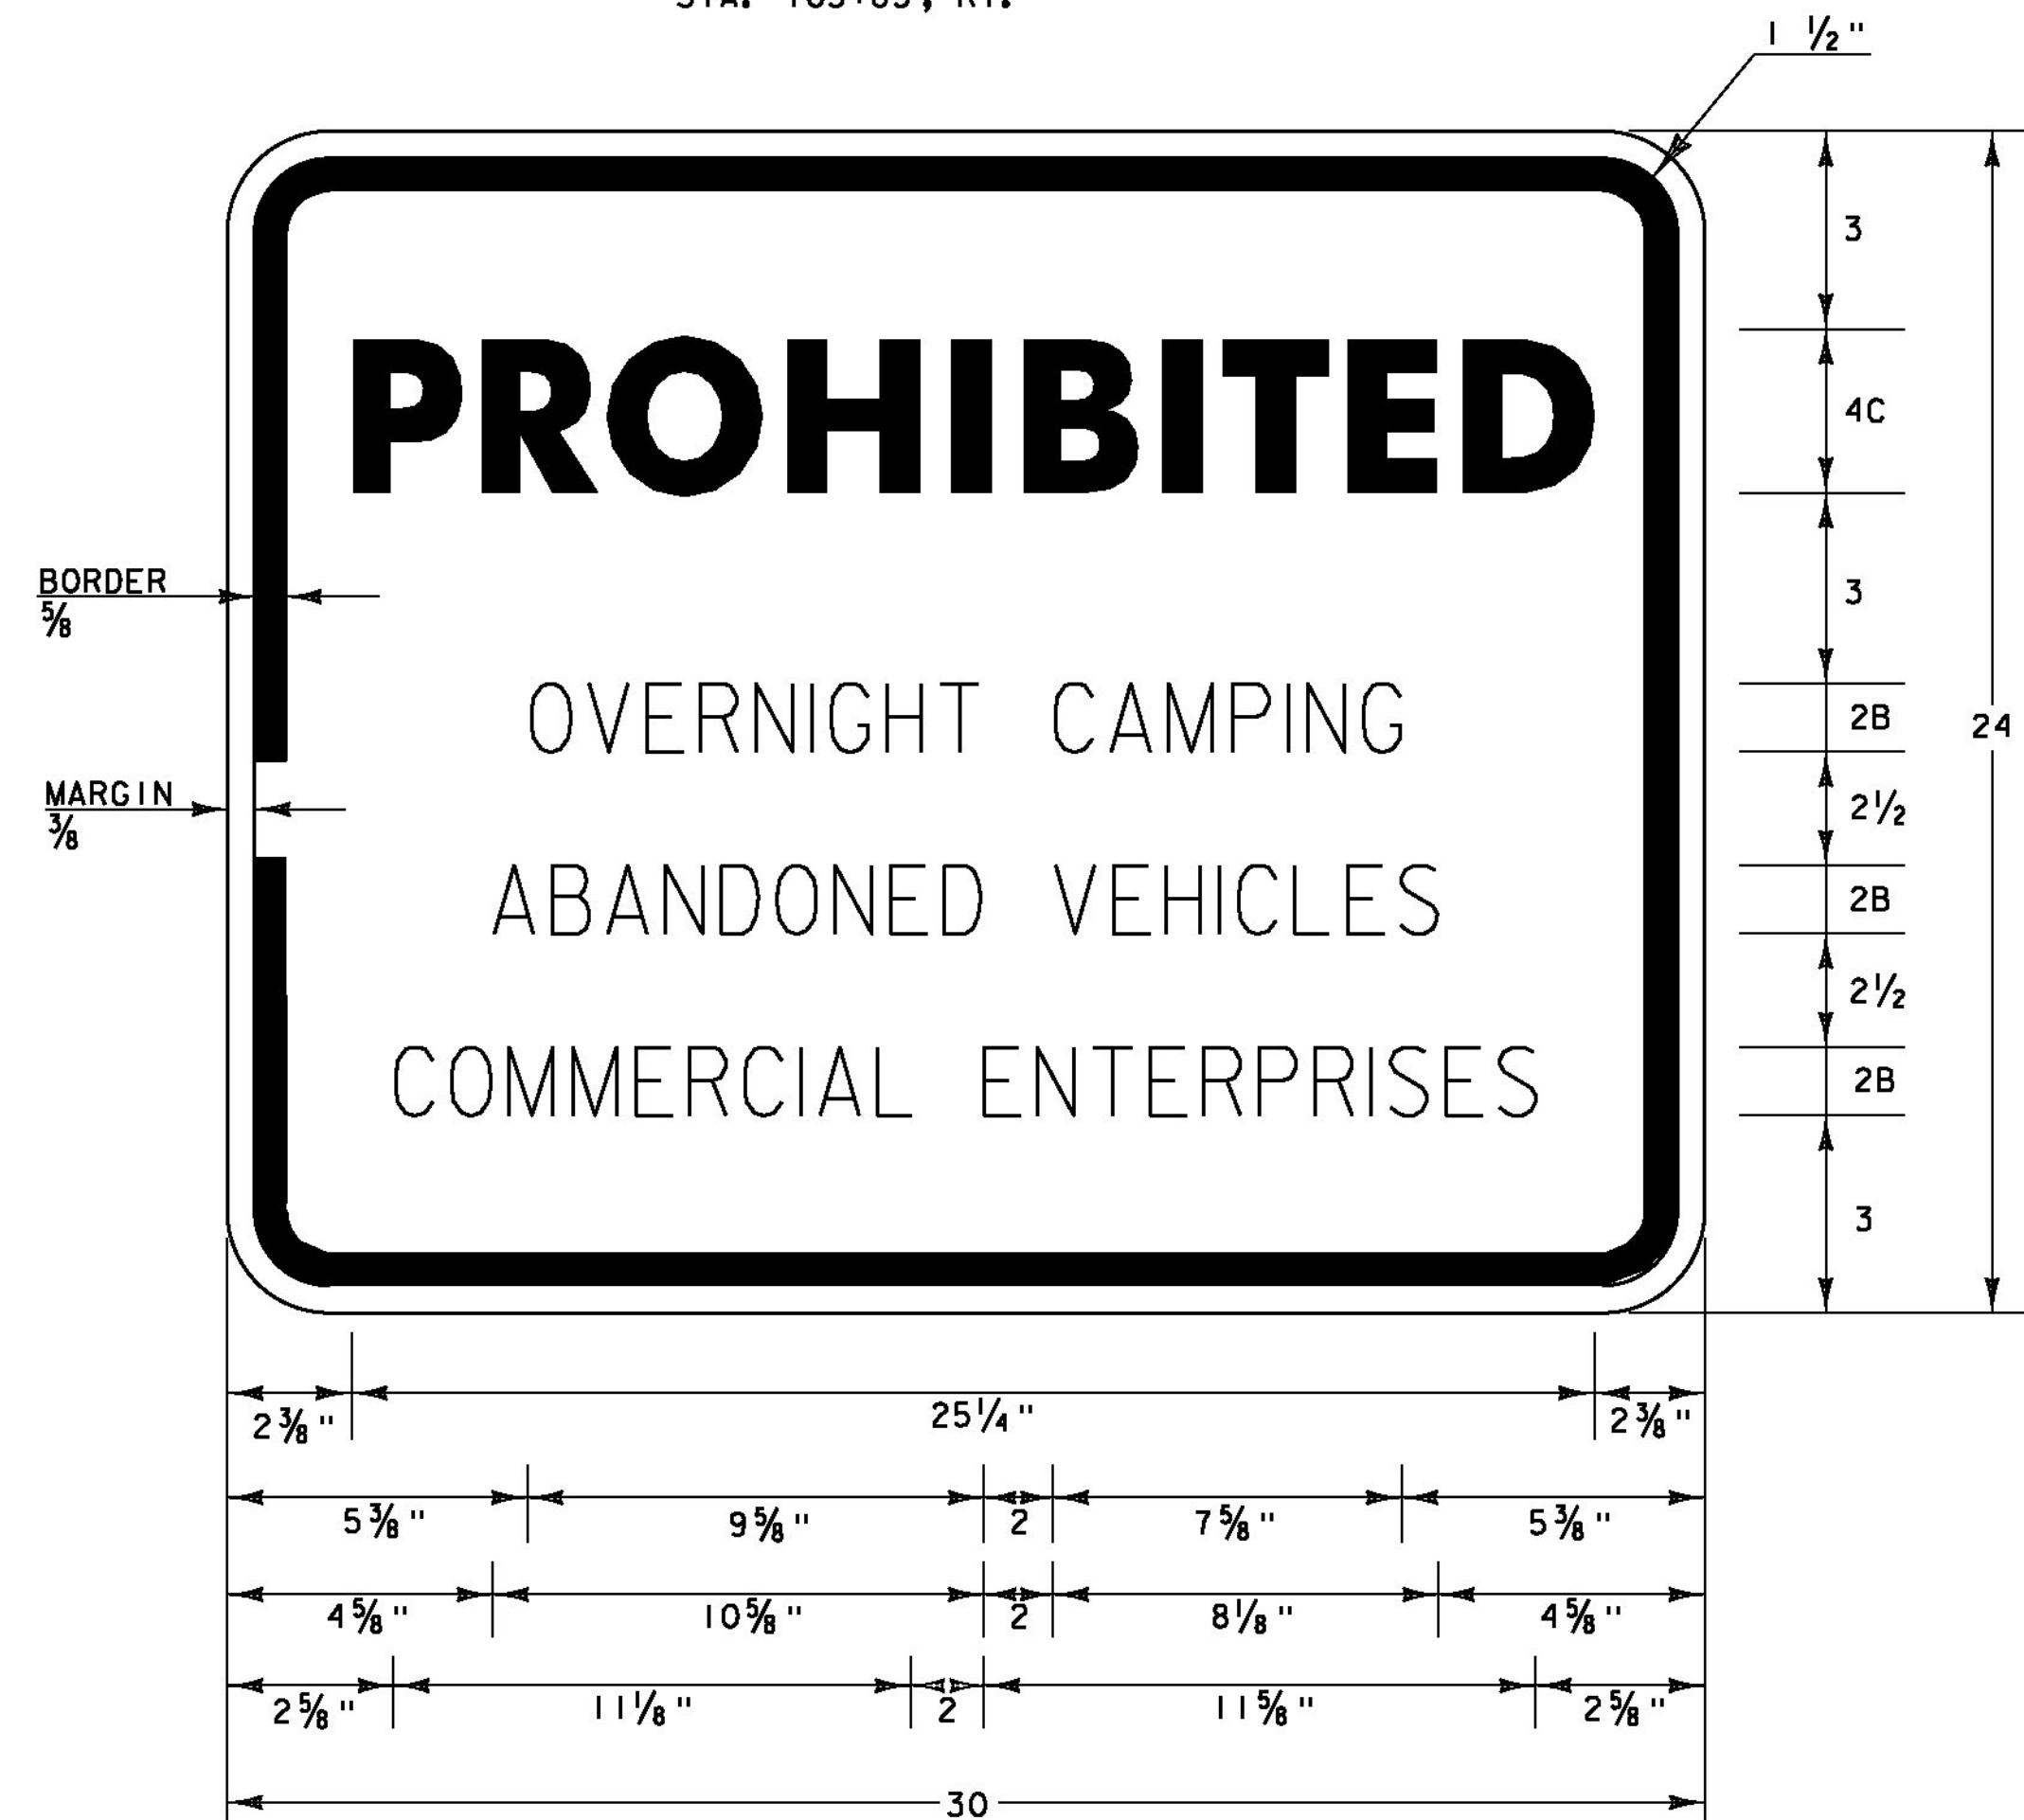


**VR-032A  
LOCATIONS**

STA. 101+47, RT

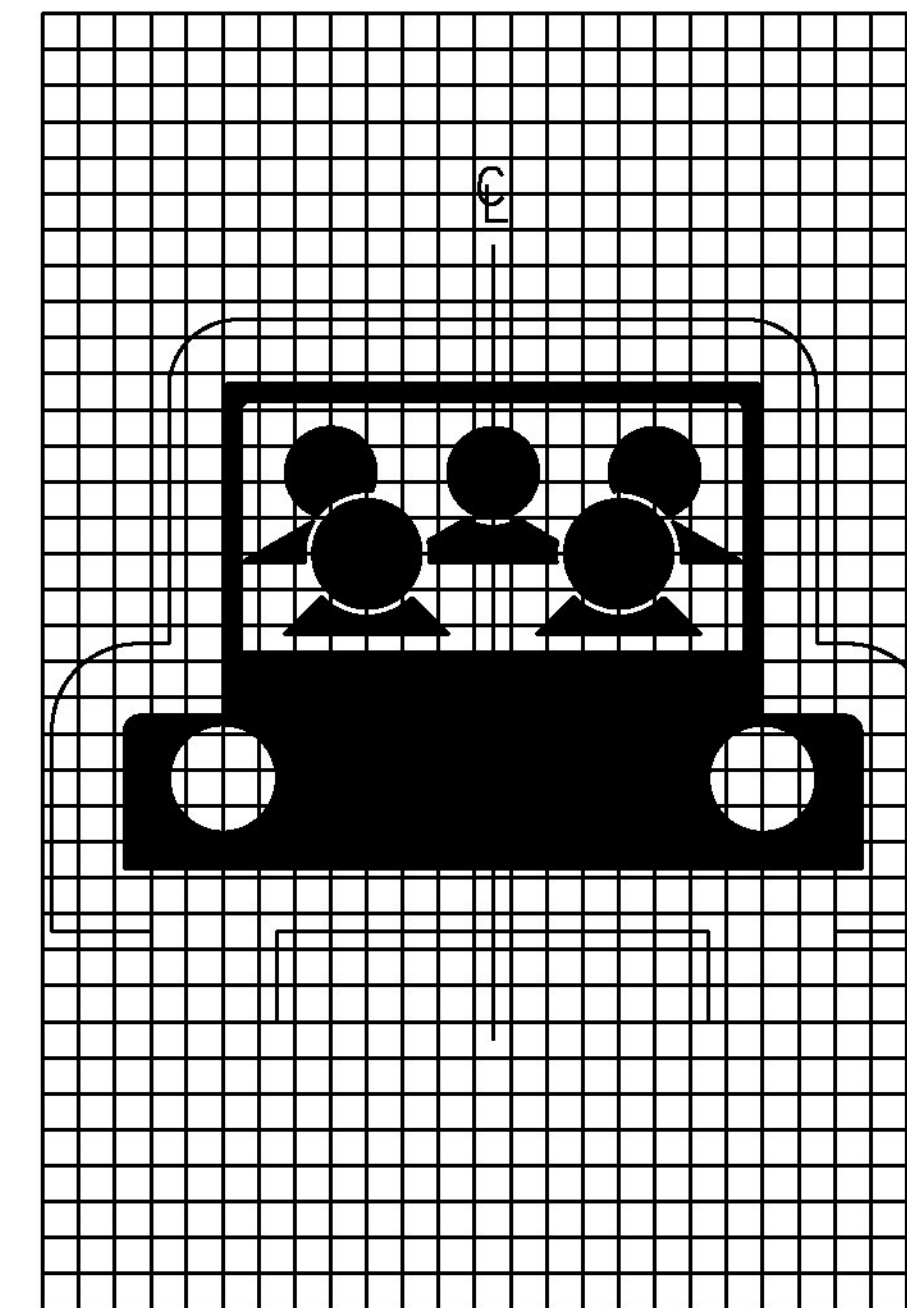

SYMBOL DESIGN  
1 SQUARE = 1/2"

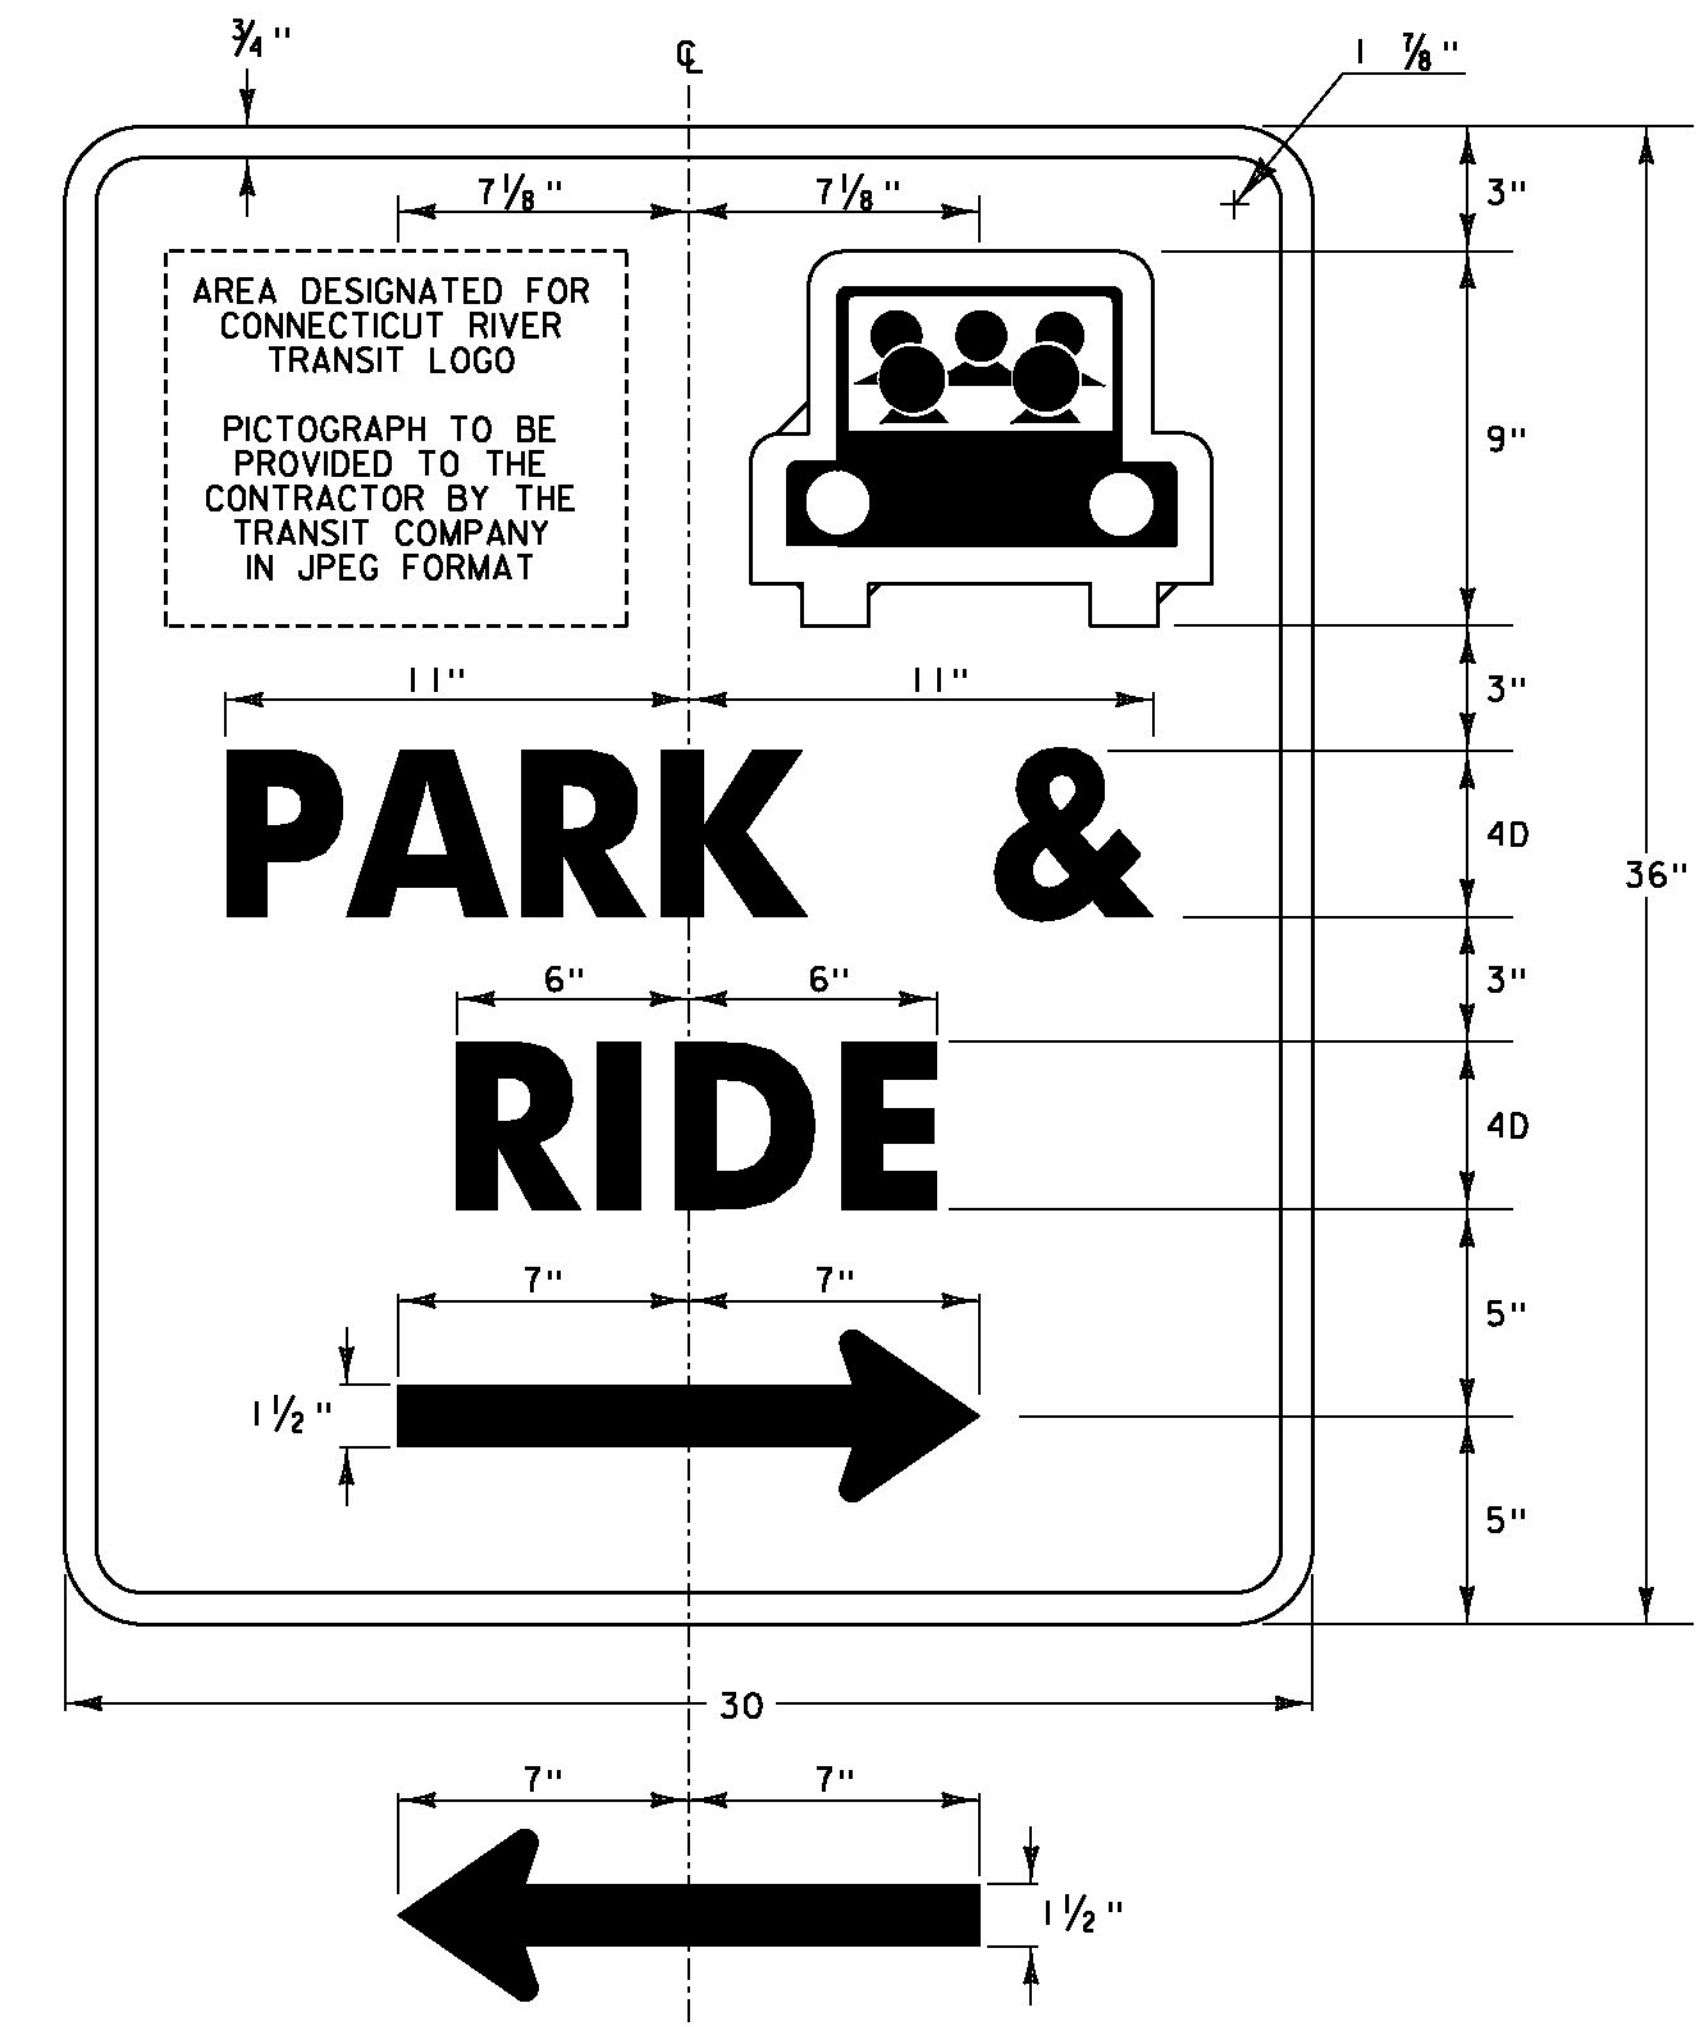

**D4-2  
WHITE (REFL.) LEGEND, ARROW & BORDER  
WHITE & GREEN SYMBOL  
GREEN (REFL.) BACKGROUND  
SEE VTrans STANDARD E-131 FOR MATERIALS**

**LOCATIONS**

STA. 104+02, LT.  
STA. 104+55, RT.  
STA. 202+30, LT.

PROJECT NAME: SPRINGFIELD  
PROJECT NUMBER: CMG PARK (32)

FILE NAME: z09k250+yp.dgn  
PROJECT LEADER: G. SANTY  
DESIGNED BY: I. MAYNARD  
SIGN DETAILS

PLOT DATE: 6/25/2014  
DRAWN BY: I. MAYNARD  
CHECKED BY: M. FOISY  
SHEET 19 OF 43

