


DIMENSIONS:
 A = MOUNTING HEIGHT - 20.5'
 B = LUMINAIRE SUPPORT ARM LENGTH - 7"
 C = POLE HEIGHT - 18'

TYPE 'A' SITE LIGHT
 NOT TO SCALE

SEE STANDARD E-180A
 FOR ADDITIONAL INFORMATION

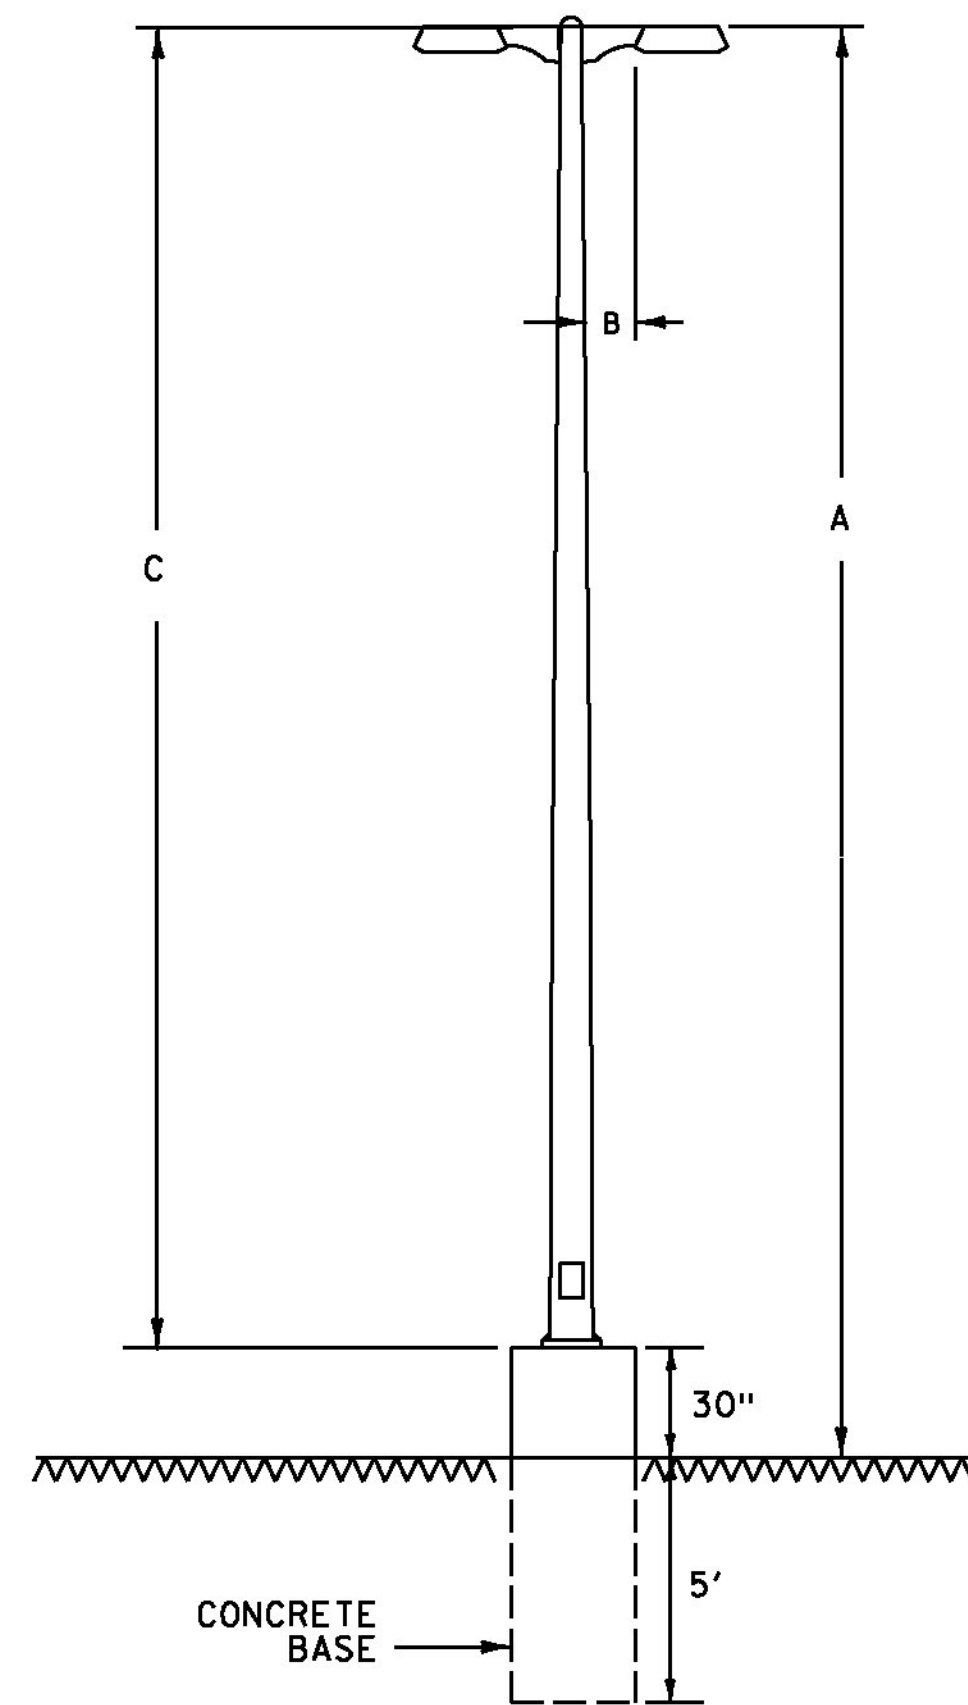

DIMENSIONS:
 A = MOUNTING HEIGHT - 20.5'
 B = LUMINAIRE SUPPORT ARM LENGTH - 7"
 C = POLE HEIGHT - 18'

TYPE 'B' SITE LIGHT
 NOT TO SCALE

<p>LUMINAIRE: LENS FINISH: CLEAR</p> <p>HOUSING: ALUMINUM</p> <p>LAMP: TYPE: System watts:38W 24 LEDs @ 530mA LUMENS: 1303</p> <p>ANSI/IES TYPE: TYPE III CUT-OFF OPTICS BUG Rating: B0-U0-G0</p>	<p>A = 18" B = 14.5" C = 4" D = 21.5"</p>
<p>LUMINAIRE: EL2-1-T3-24LC-530MA-CLS</p> <p>LAMP TYPE: LED</p> <p>MOUNTING: 18' POLES MOUNTED ON CONCRETE BASES.</p>	
<p>STREETSIDE</p> <p>HOUSESIDE</p> <p>GRID: 10' x 10'</p>	

FIXTURE TYPE 'A'
ISO-FOOTCANDLE DATA
 NOT TO SCALE

<p>LUMINAIRE: LENS FINISH: CLEAR</p> <p>HOUSING: ALUMINUM</p> <p>LAMP: TYPE: System watts: (2)38W 24 LEDs @ 530mA, each LUMENS: 2967, each</p> <p>ANSI/IES TYPE: TYPE V CUT-OFF OPTICS BUG Rating: B2-U0-G0</p>	<p>A = 18" B = 14.5" C = 4" D = 21.5"</p>
<p>LUMINAIRE: EL2-1-T5W-24LC-530</p> <p>LAMP TYPE: LED</p> <p>MOUNTING: 18' POLES MOUNTED ON CONCRETE BASES. STREETSIDE</p>	
<p>HOUSESIDE</p> <p>GRID: 10' x 10'</p>	

FIXTURE TYPE 'B'
ISO-FOOTCANDLE DATA
 NOT TO SCALE

PROJECT NAME: SPRINGFIELD
 PROJECT NUMBER: CMG PARK (32)

FILE NAME: z09k250+yp.dgn PLOT DATE: 6/25/2014
 PROJECT LEADER: G. SANTY DRAWN BY: I. MAYNARD
 DESIGNED BY: I. MAYNARD CHECKED BY: M. FOISY
 LIGHTING DETAILS I SHEET 22 OF 43

