




200+50

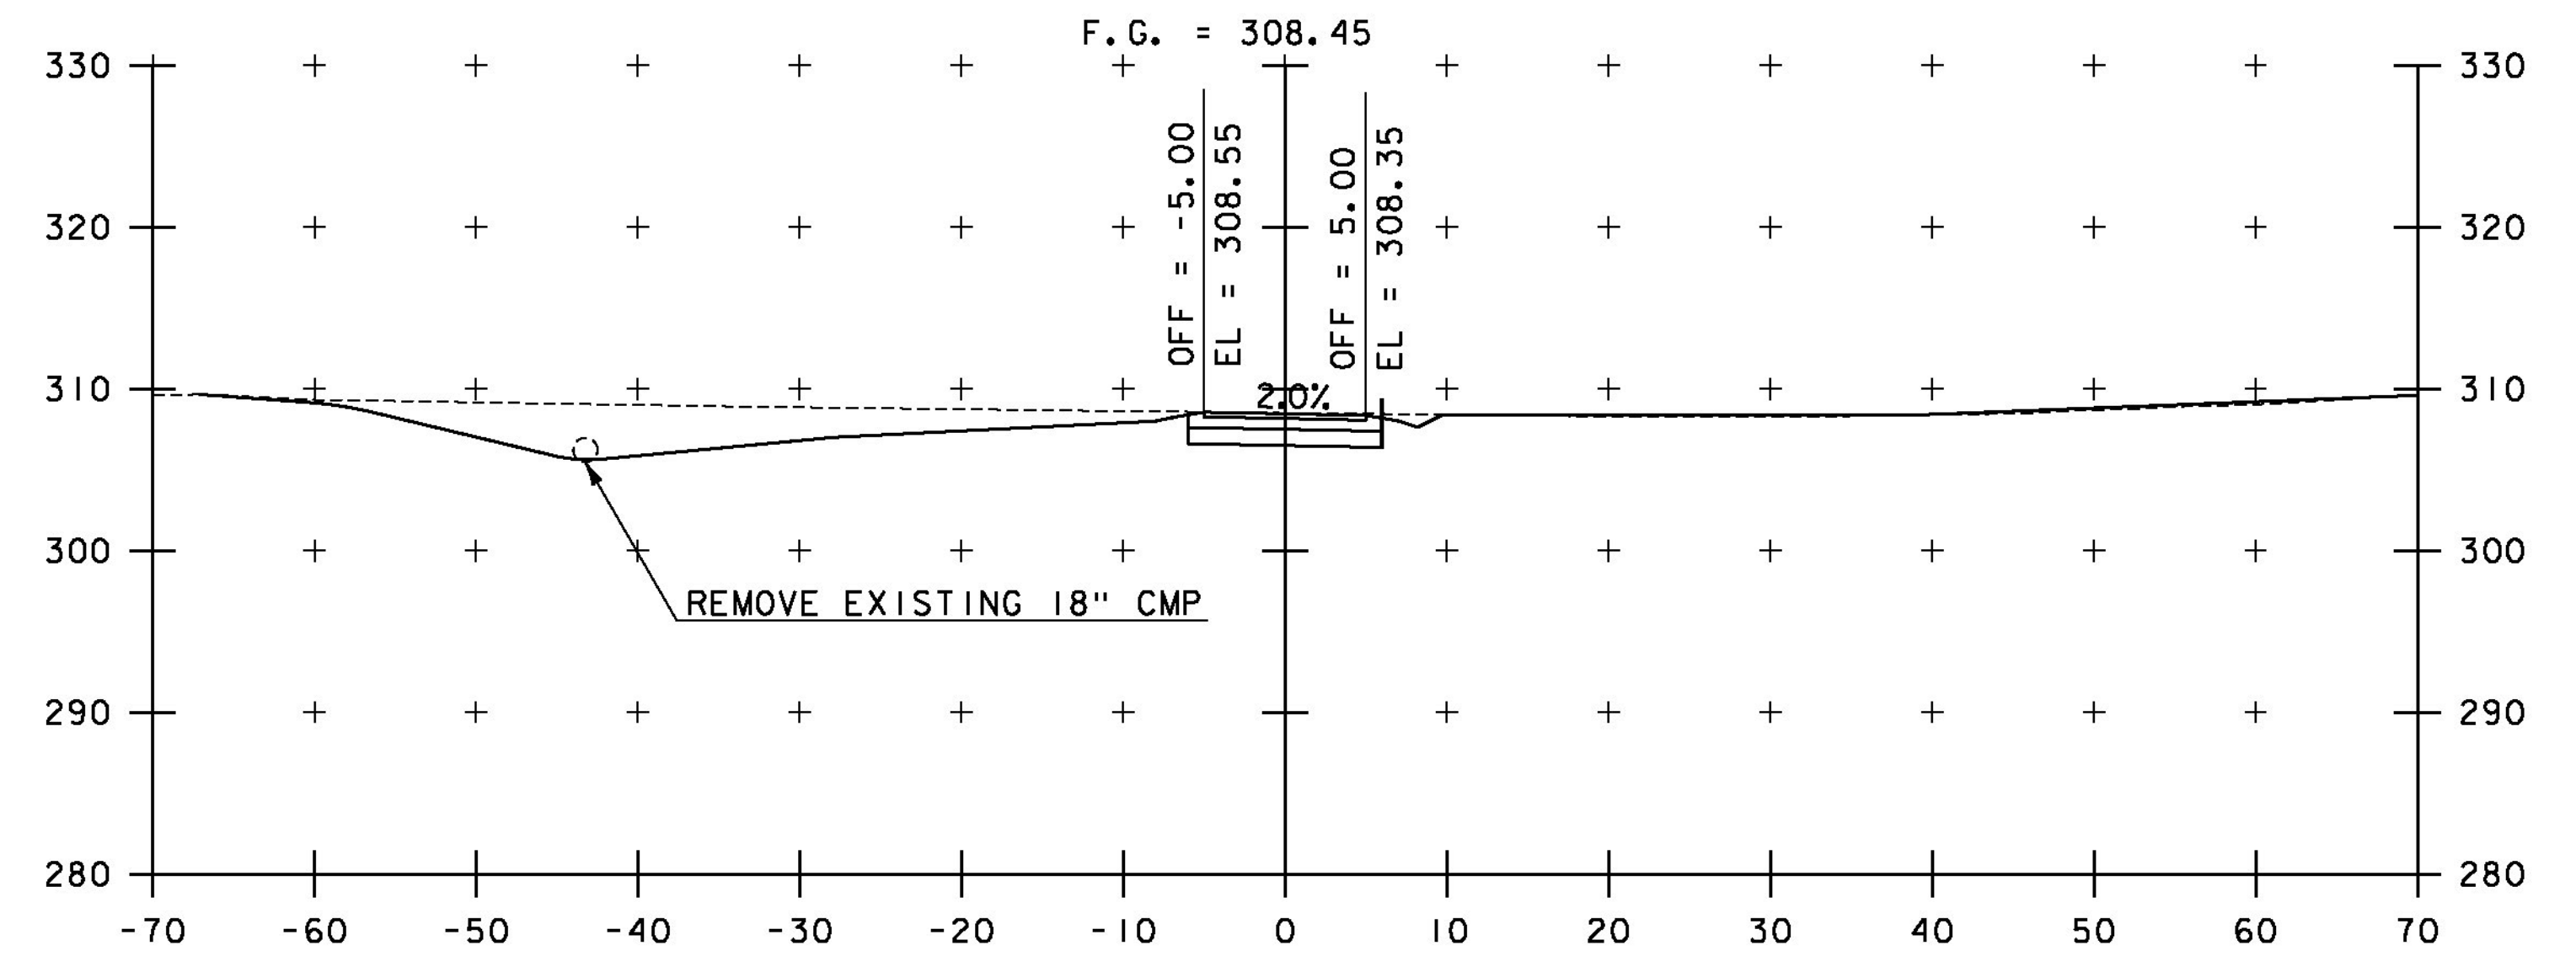

201+50

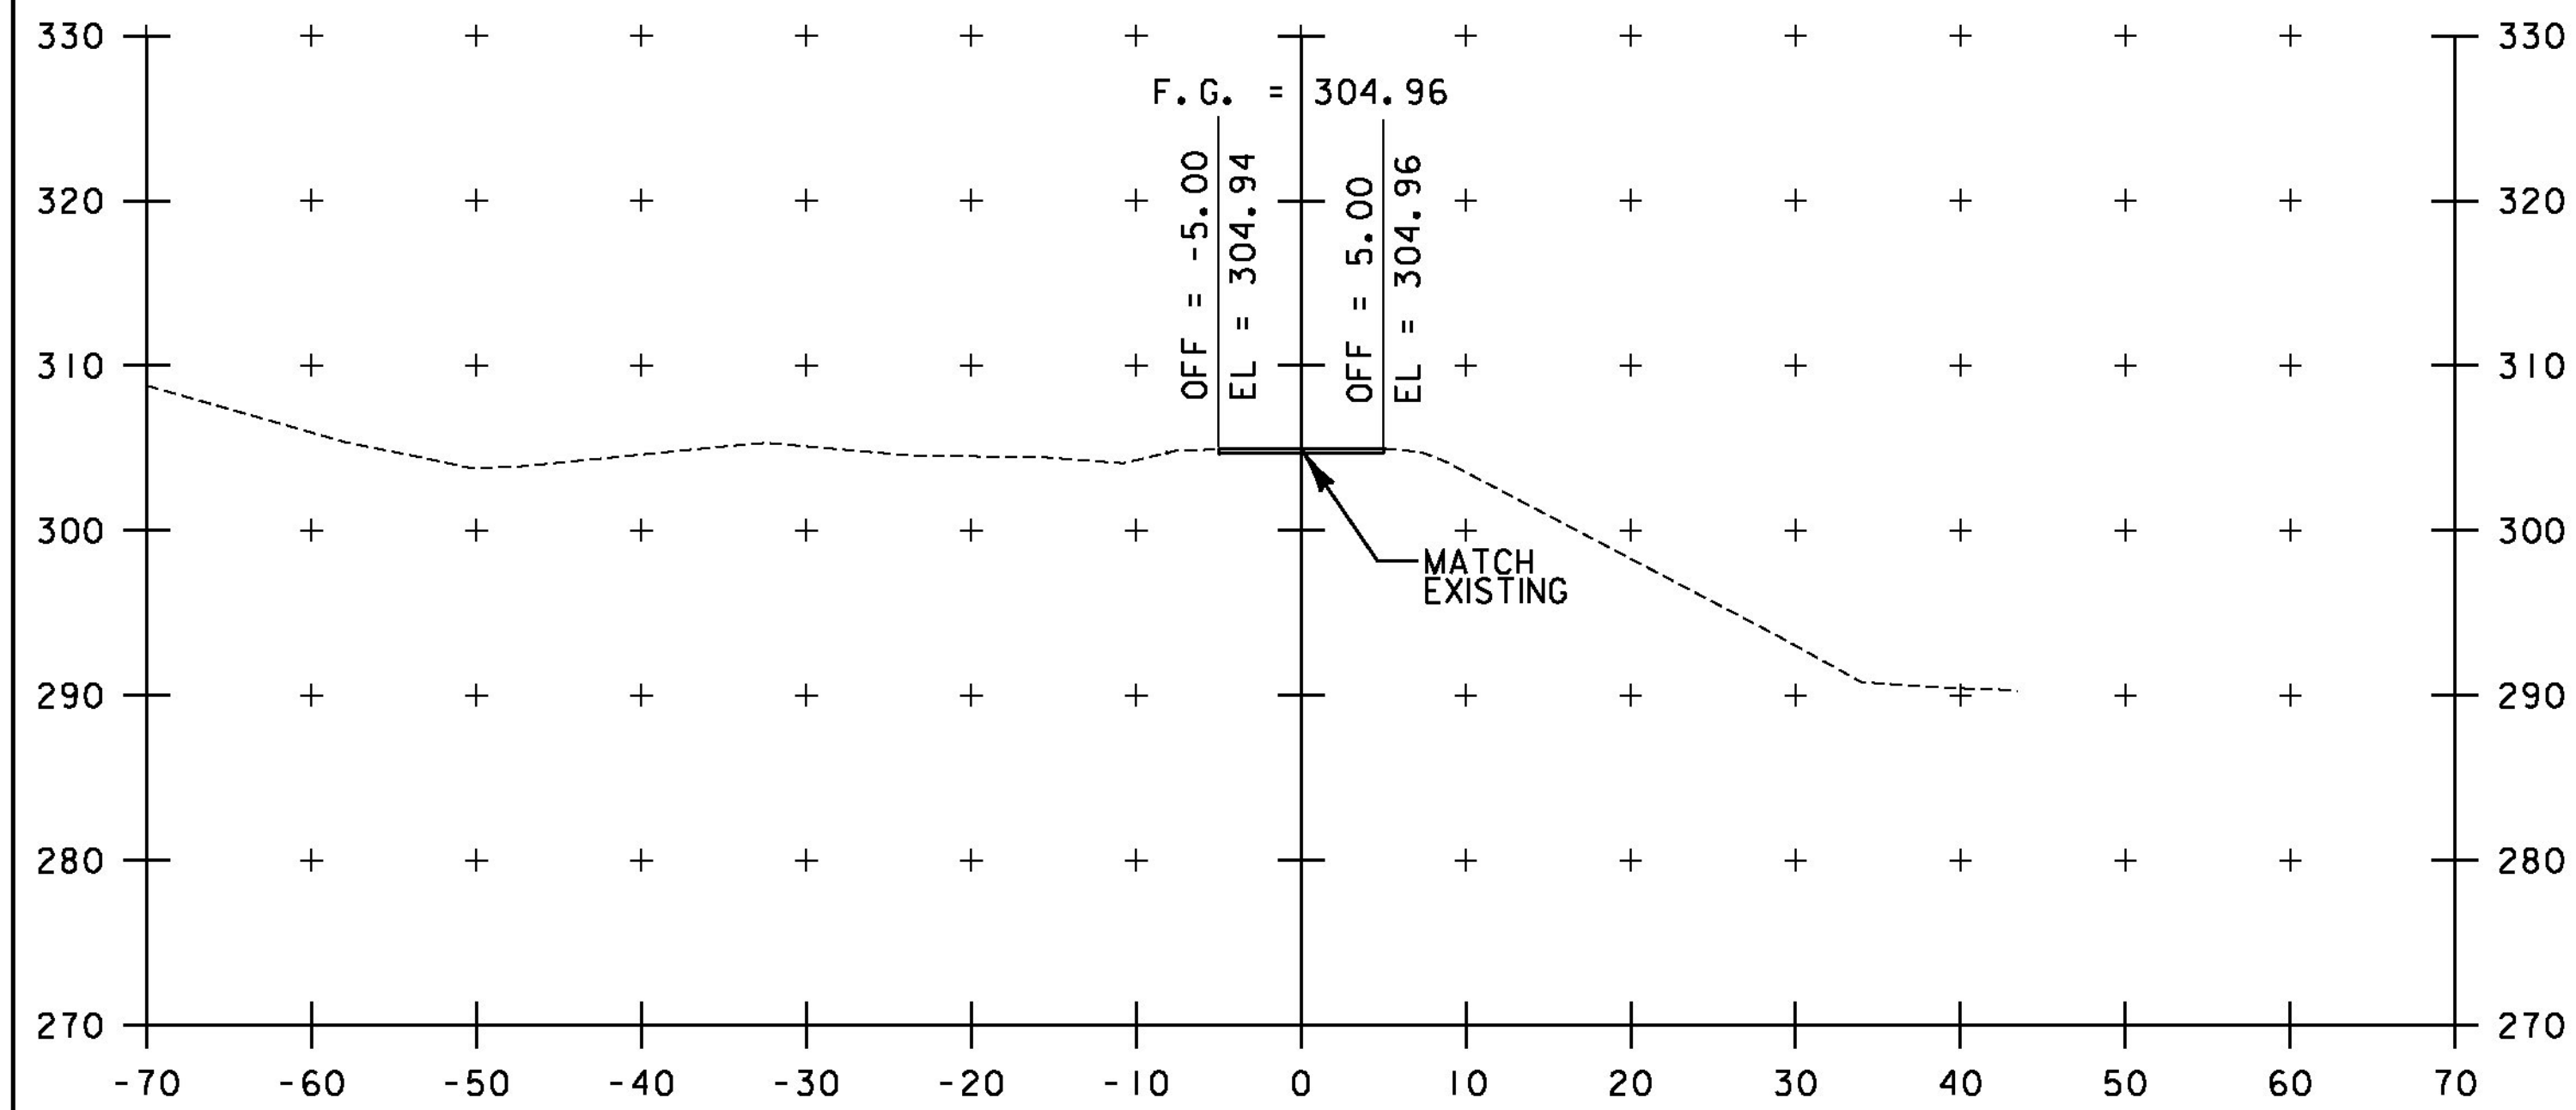

200+30
BEGIN SHARED USE PATH

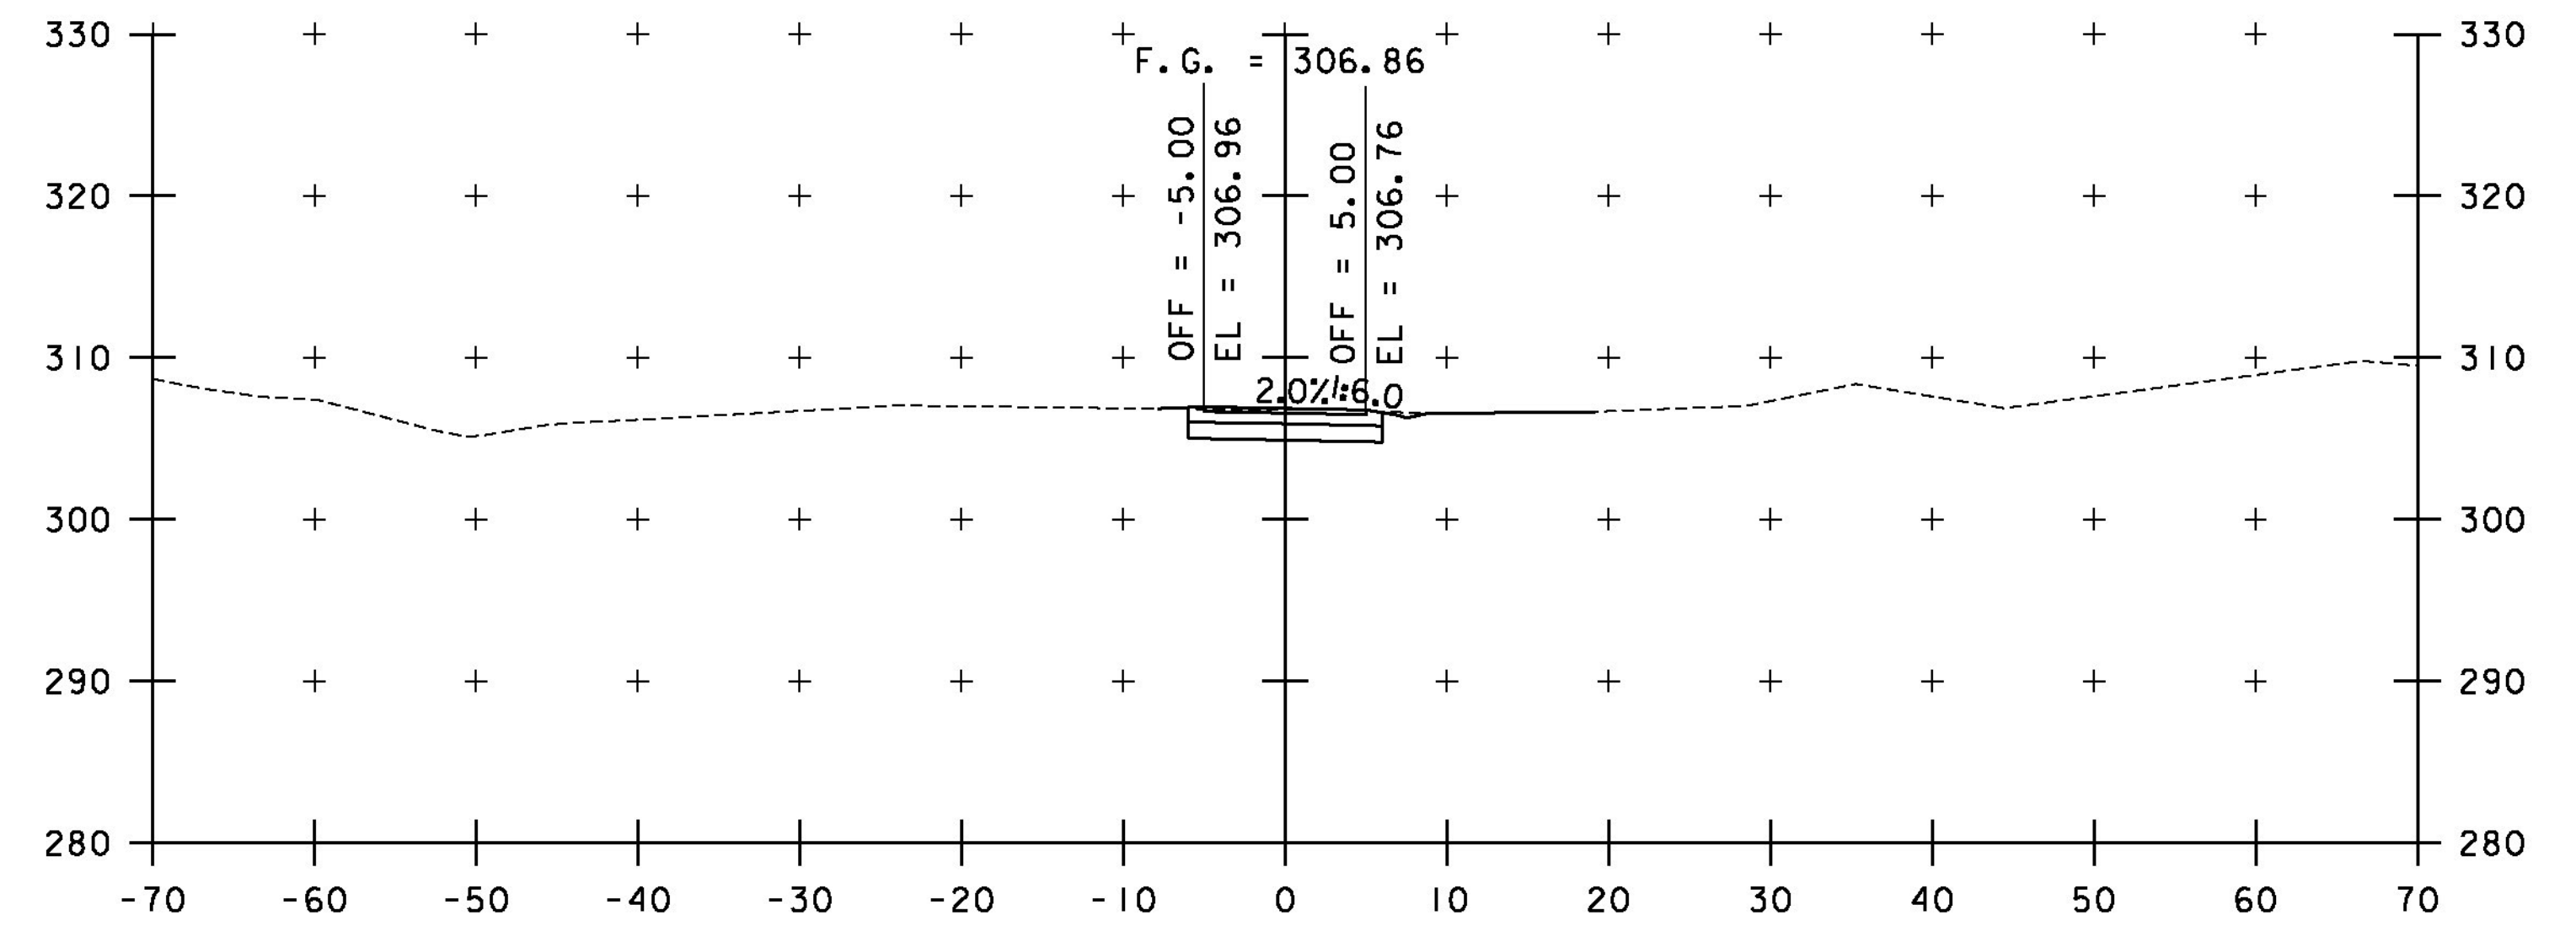

201+00

SHARED USE PATH
STA. 200+30 TO STA. 201+50

PROJECT NAME: SPRINGFIELD
PROJECT NUMBER: CMG PARK (32)

FILE NAME: z09k250xs.dgn PLOT DATE: 6/25/2014
PROJECT LEADER: G. SANTY DRAWN BY: I. MAYNARD
DESIGNED BY: I. MAYNARD CHECKED BY: M. FOISY
CROSS SECTION SHEET 1 SHEET 31 OF 43

