


DETAIL "D"
SCALE 1 1/2" = 1'-0"

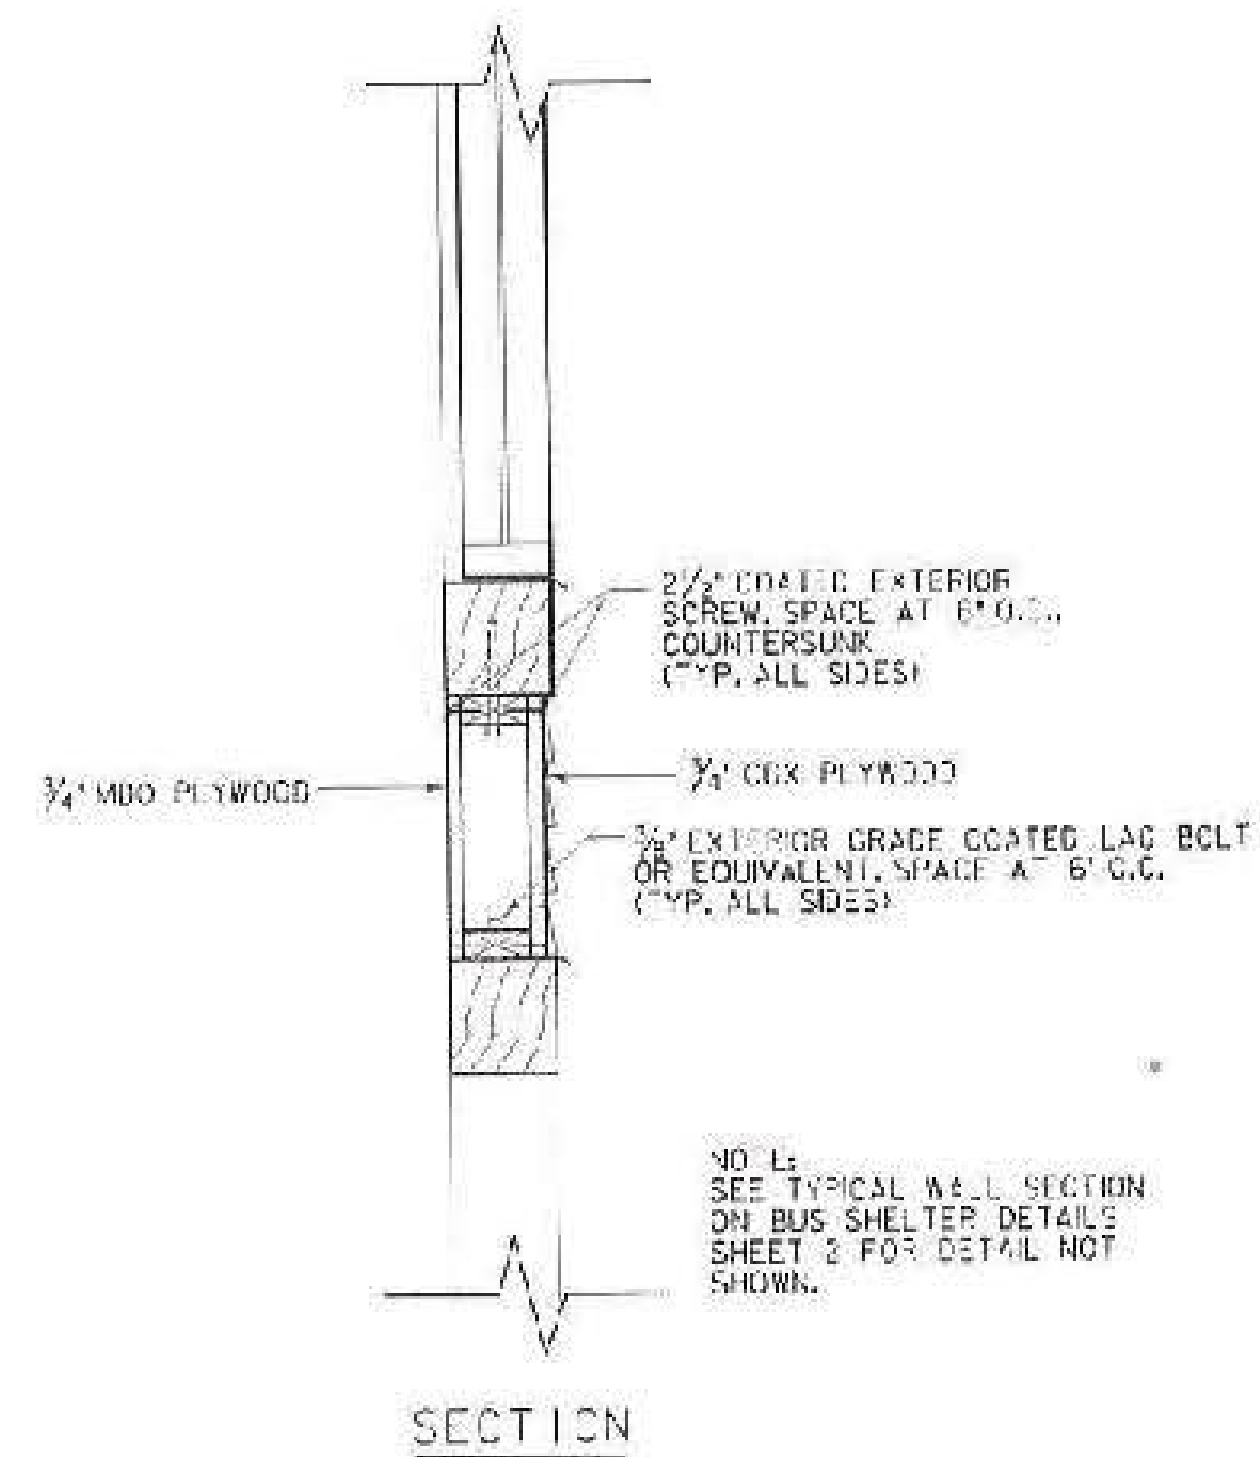

DETAIL "E"
SCALE 1 1/2" = 1'-0"

Ingram Construction Corp.
Approved for Submittal
Date 4/16/15 By SPL

ALL DIMENSIONS IN INCHES UNLESS OTHERWISE NOTED.

PROJECT NAME: SPRINGFIELD	PLAT DATE: 6/25/2014
PROJECT NUMBER: OWS PARK (32)	DRAWN BY: L. BURTON
FILE NAME: 209x250shelter.dwg	CHECKED BY: G. BOOLE
PROJECT LEADER: M. POSEY	SHEET: 25 OF 43
DESIGNED BY: J. HUNTERFORD	
BUS SHELTER DETAILS 4	

