
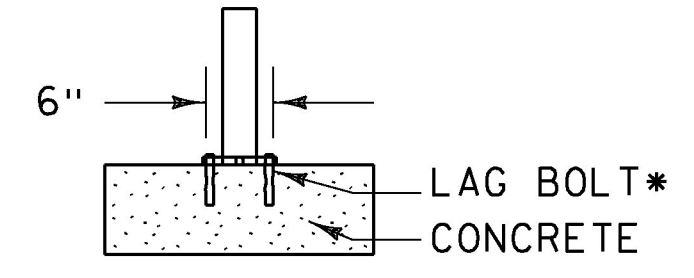



SPECIAL PROVISION (BICYCLE RACK) DETAIL
NOT TO SCALE

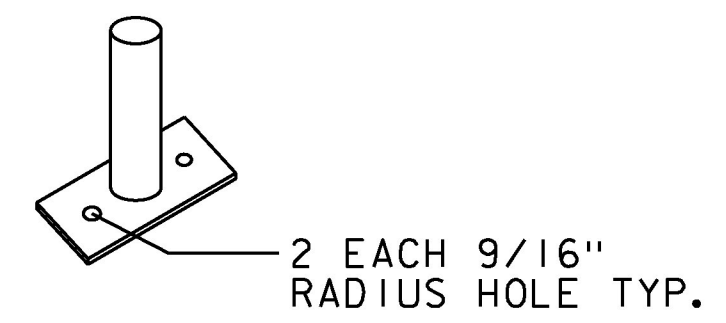


* DIAMETER, LENGTH & MATERIAL PER MANUFACTURER'S RECOMMENDATIONS

SURFACE FLANGE MOUNT DETAIL
NOT TO SCALE

NOTE: BICYCLE RACK, SURFACE FLANGE MOUNT, AND LAG BOLTS TO BE PAID UNDER ITEM 900.620 SPECIAL PROVISION (BICYCLE RACK).

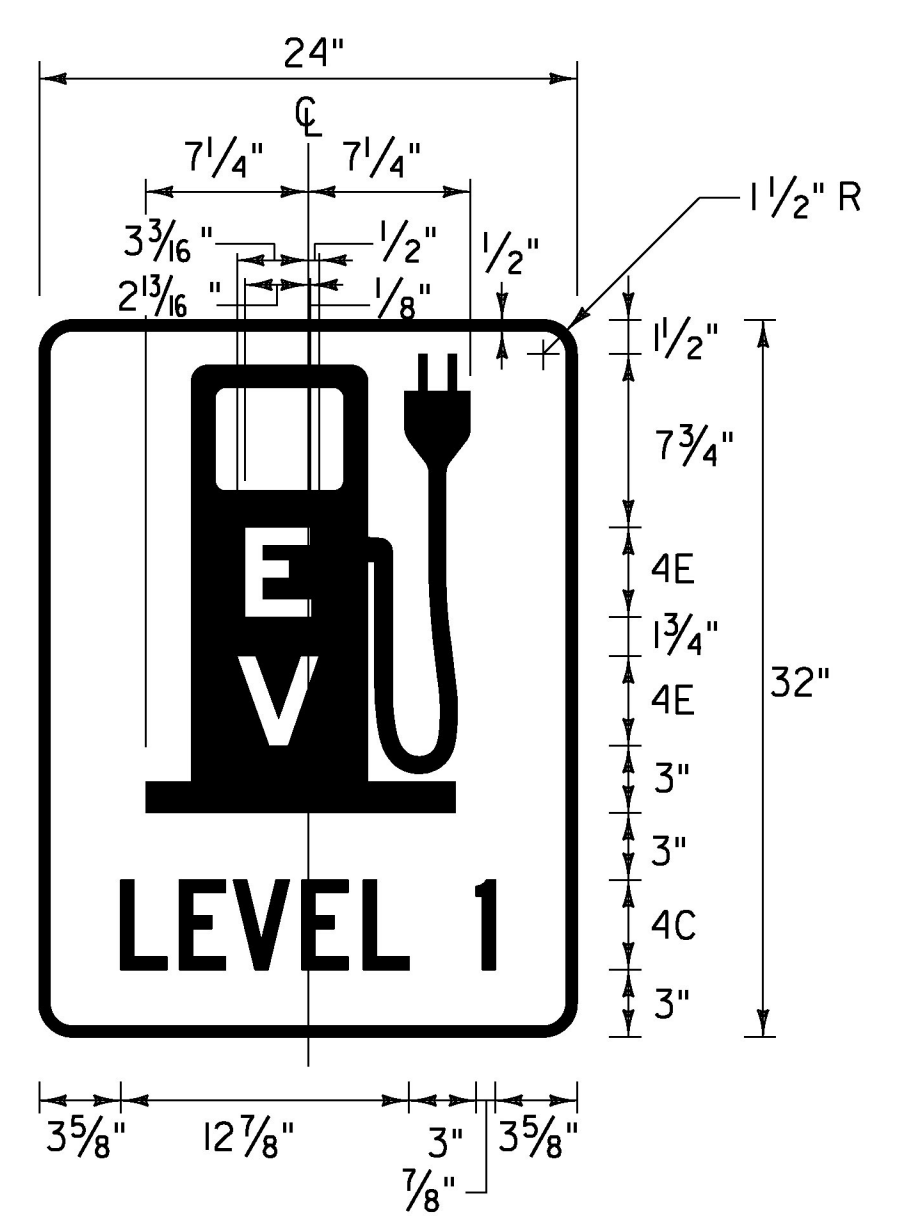

EV OUTLET, LEVEL 1 - SIGN DETAIL
SEE SHEETS 13 & 14 FOR PLACEMENT

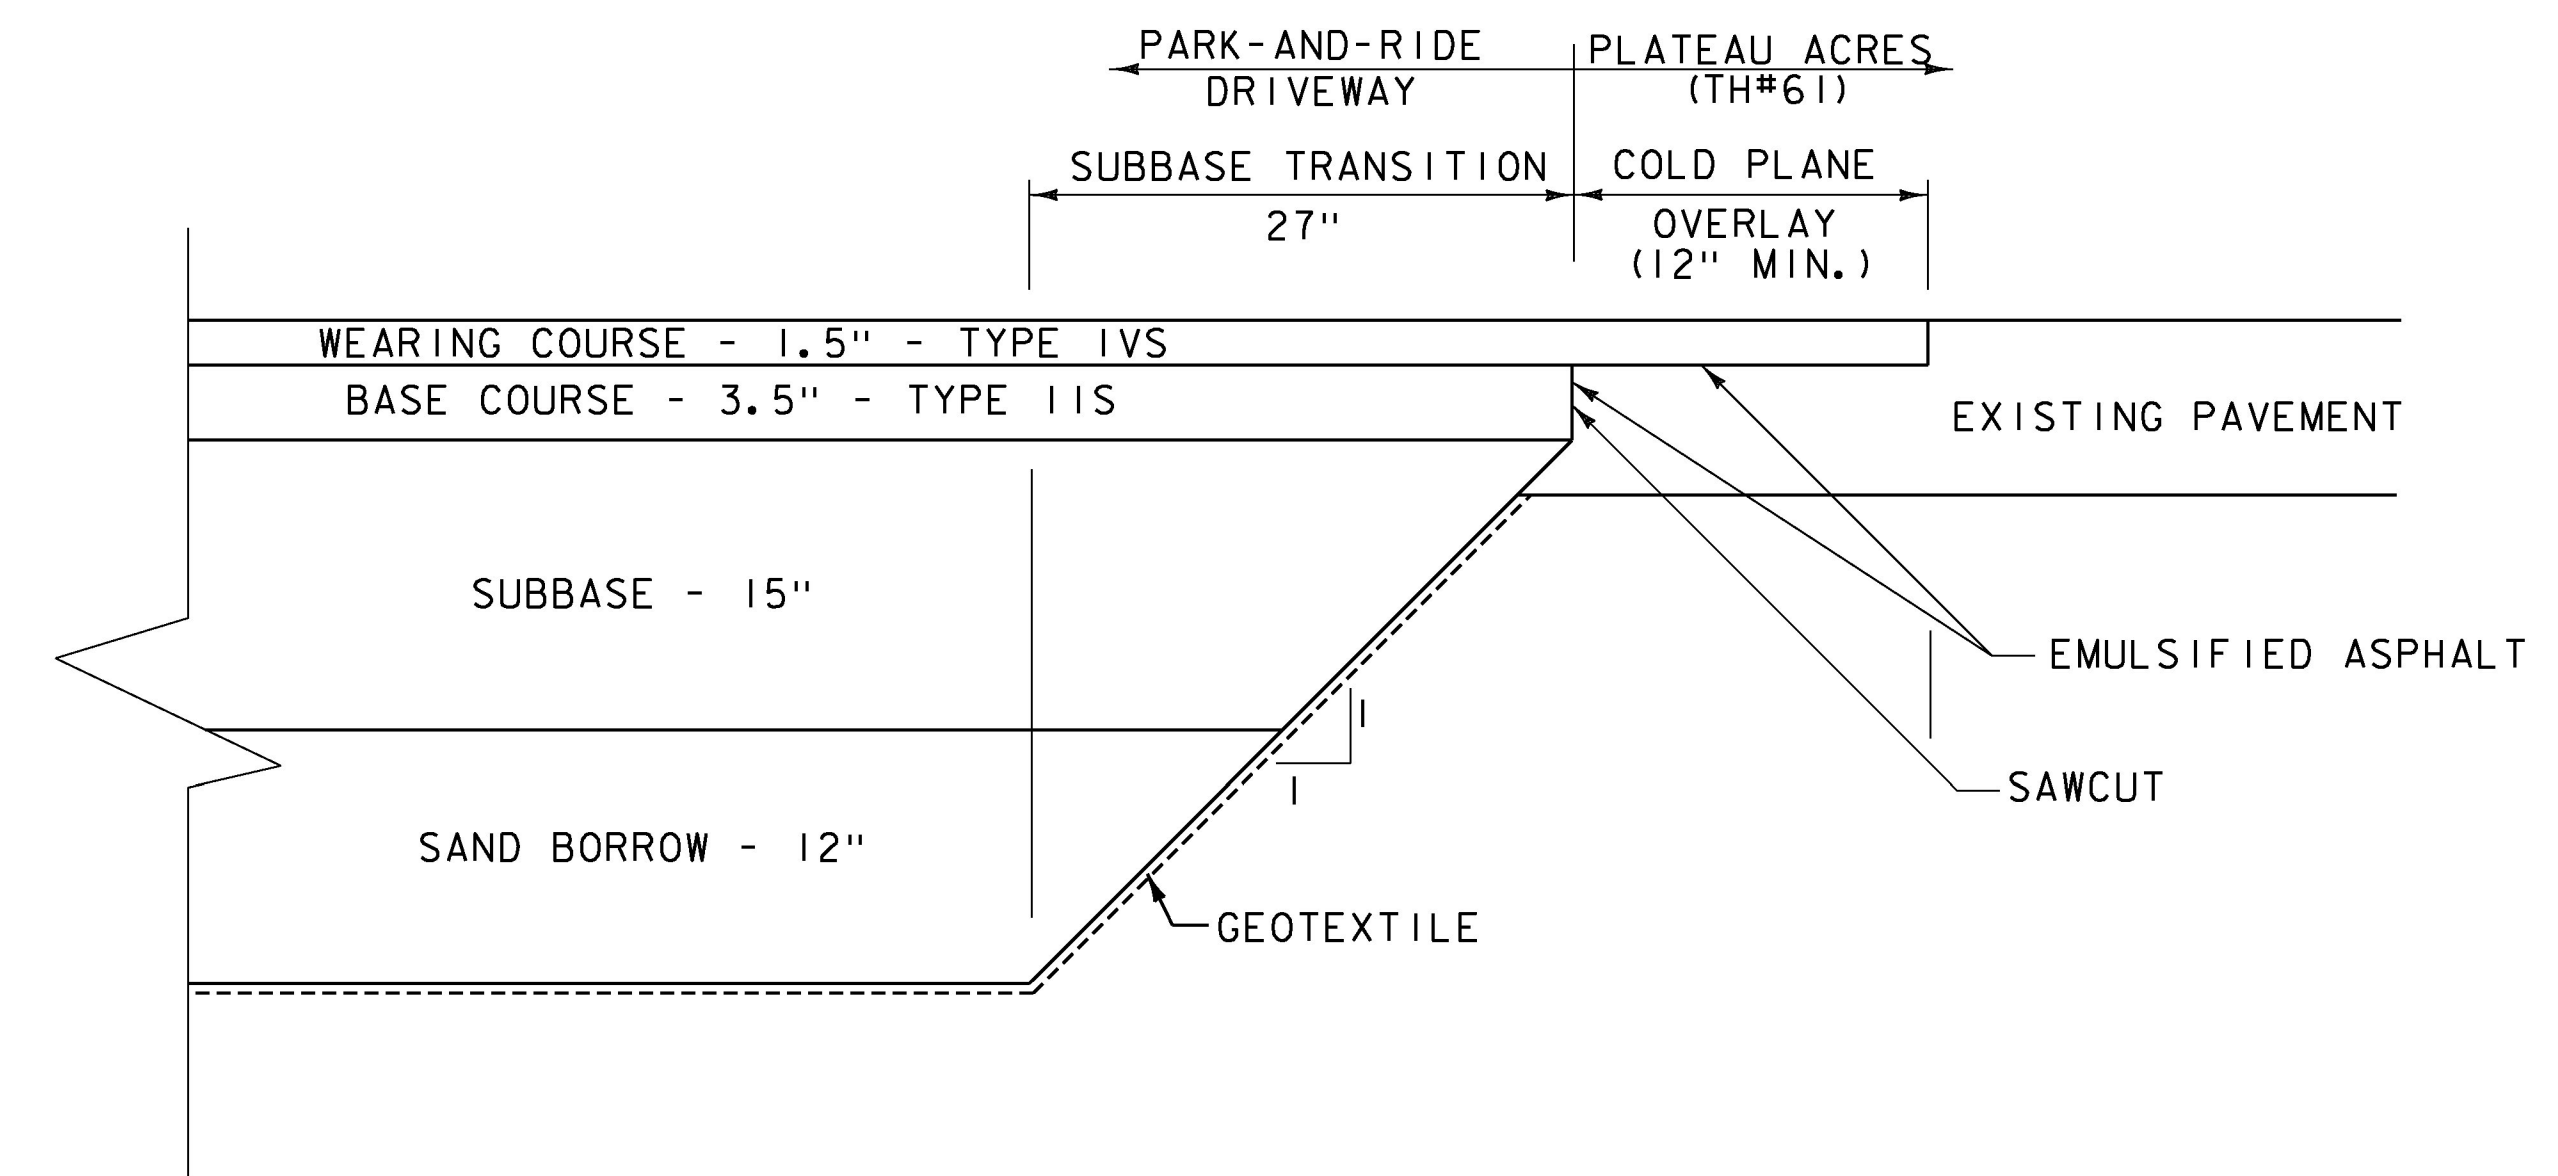

PAVEMENT & SUBBASE TRANSITION TYPICAL (DRIVEWAY)
NOT TO SCALE

| SEEDING FORMULA: LOW GROW / FINE FESCUE | | | | |
|---|-----------|-----------|-------------------------|--------|
| | LBS/AC | | | |
| % WEIGHT | BROADCAST | HYDROSEED | NAME | GERM % |
| 37.6% | 75.2 | 94 | CREeping RED FESCUE/DEN | 90% |
| 28.4% | 56.8 | 71 | SPARTAN HARD FESCUE | 85% |
| 14.4% | 28.8 | 36 | AZAY SHEEPS FESCUE | 87% |
| 14.2% | 28.4 | 35.5 | ANNUAL RYEGRASS | 90% |
| 1.0% | 2 | 2.5 | CROP | |
| 4.3% | 8.6 | 10.8 | INERT | |
| 0.1% | 0.2 | 0.2 | WEED | |
| 100% | 200 | 250 | | |

PERCENT OF SEED, CROP, WEED OR INERT MAY VARY +/- 2%. VARIETIES OF GRASSES MAY BE SUBSTITUTED ONLY WITH APPROVAL FROM RESIDENT ENGINEER.

MOWING: RECOMMENDED EARLY MOWING ONCE OR TWICE WHEN GRASS REACHES 6 INCHES HEIGHT MAXIMUM TO PREVENT BROADLEAF WEED COMPETITION DURING ESTABLISHMENT PERIOD.

FERTILIZER AND LIMESTONE: SHALL FOLLOW RATES SHOWN ON PLAN OR AS DIRECTED BY THE ENGINEER

HAY MULCH: TO BE PLACED ON EARTH SLOPES AT THE RATE OF 2 TONS/ACRE, ACHIEVE 90% GROUND COVER OR AS DIRECTED BY THE ENGINEER.

TOPSOIL: TO BE USED WITH SEED AS INDICATED ON THE PLANS, OR AS DIRECTED BY THE ENGINEER.

HYDROSEEDING: ALTHOUGH GUIDANCE IS GIVEN ABOVE THE SITE CONDITIONS AND THE TYPE OF HYDROSEED WILL ULTIMATELY DICTATE THE AMOUNTS AND TYPES OF SOIL AMENDMENTS TO BE APPLIED

TURF ESTABLISHMENT: PLACING SEED, FERTILIZER, LIME AND MULCH PRIOR TO SEPTEMBER 15 AND AFTER APRIL 15 CAN BETTER ENSURE A VIGOROUS GROWTH OF GRASS.

| | |
|-------------------------------|----------------------|
| PROJECT NAME: BRADFORD | PLOT DATE: 5/22/2014 |
| PROJECT NUMBER: CMG PARK (33) | DRAWN BY: I. MAYNARD |
| FILE NAME: z09k252frm.dgn | CHECKED BY: M. FOISY |
| PROJECT LEADER: G. SANTY | SHEET 3 OF 33 |
| DESIGNED BY: I. MAYNARD | |
| TYPICAL SECTIONS SHEET 2 | |

