


DETAIL "D"
SCALE 1 1/2" = 1'-0"

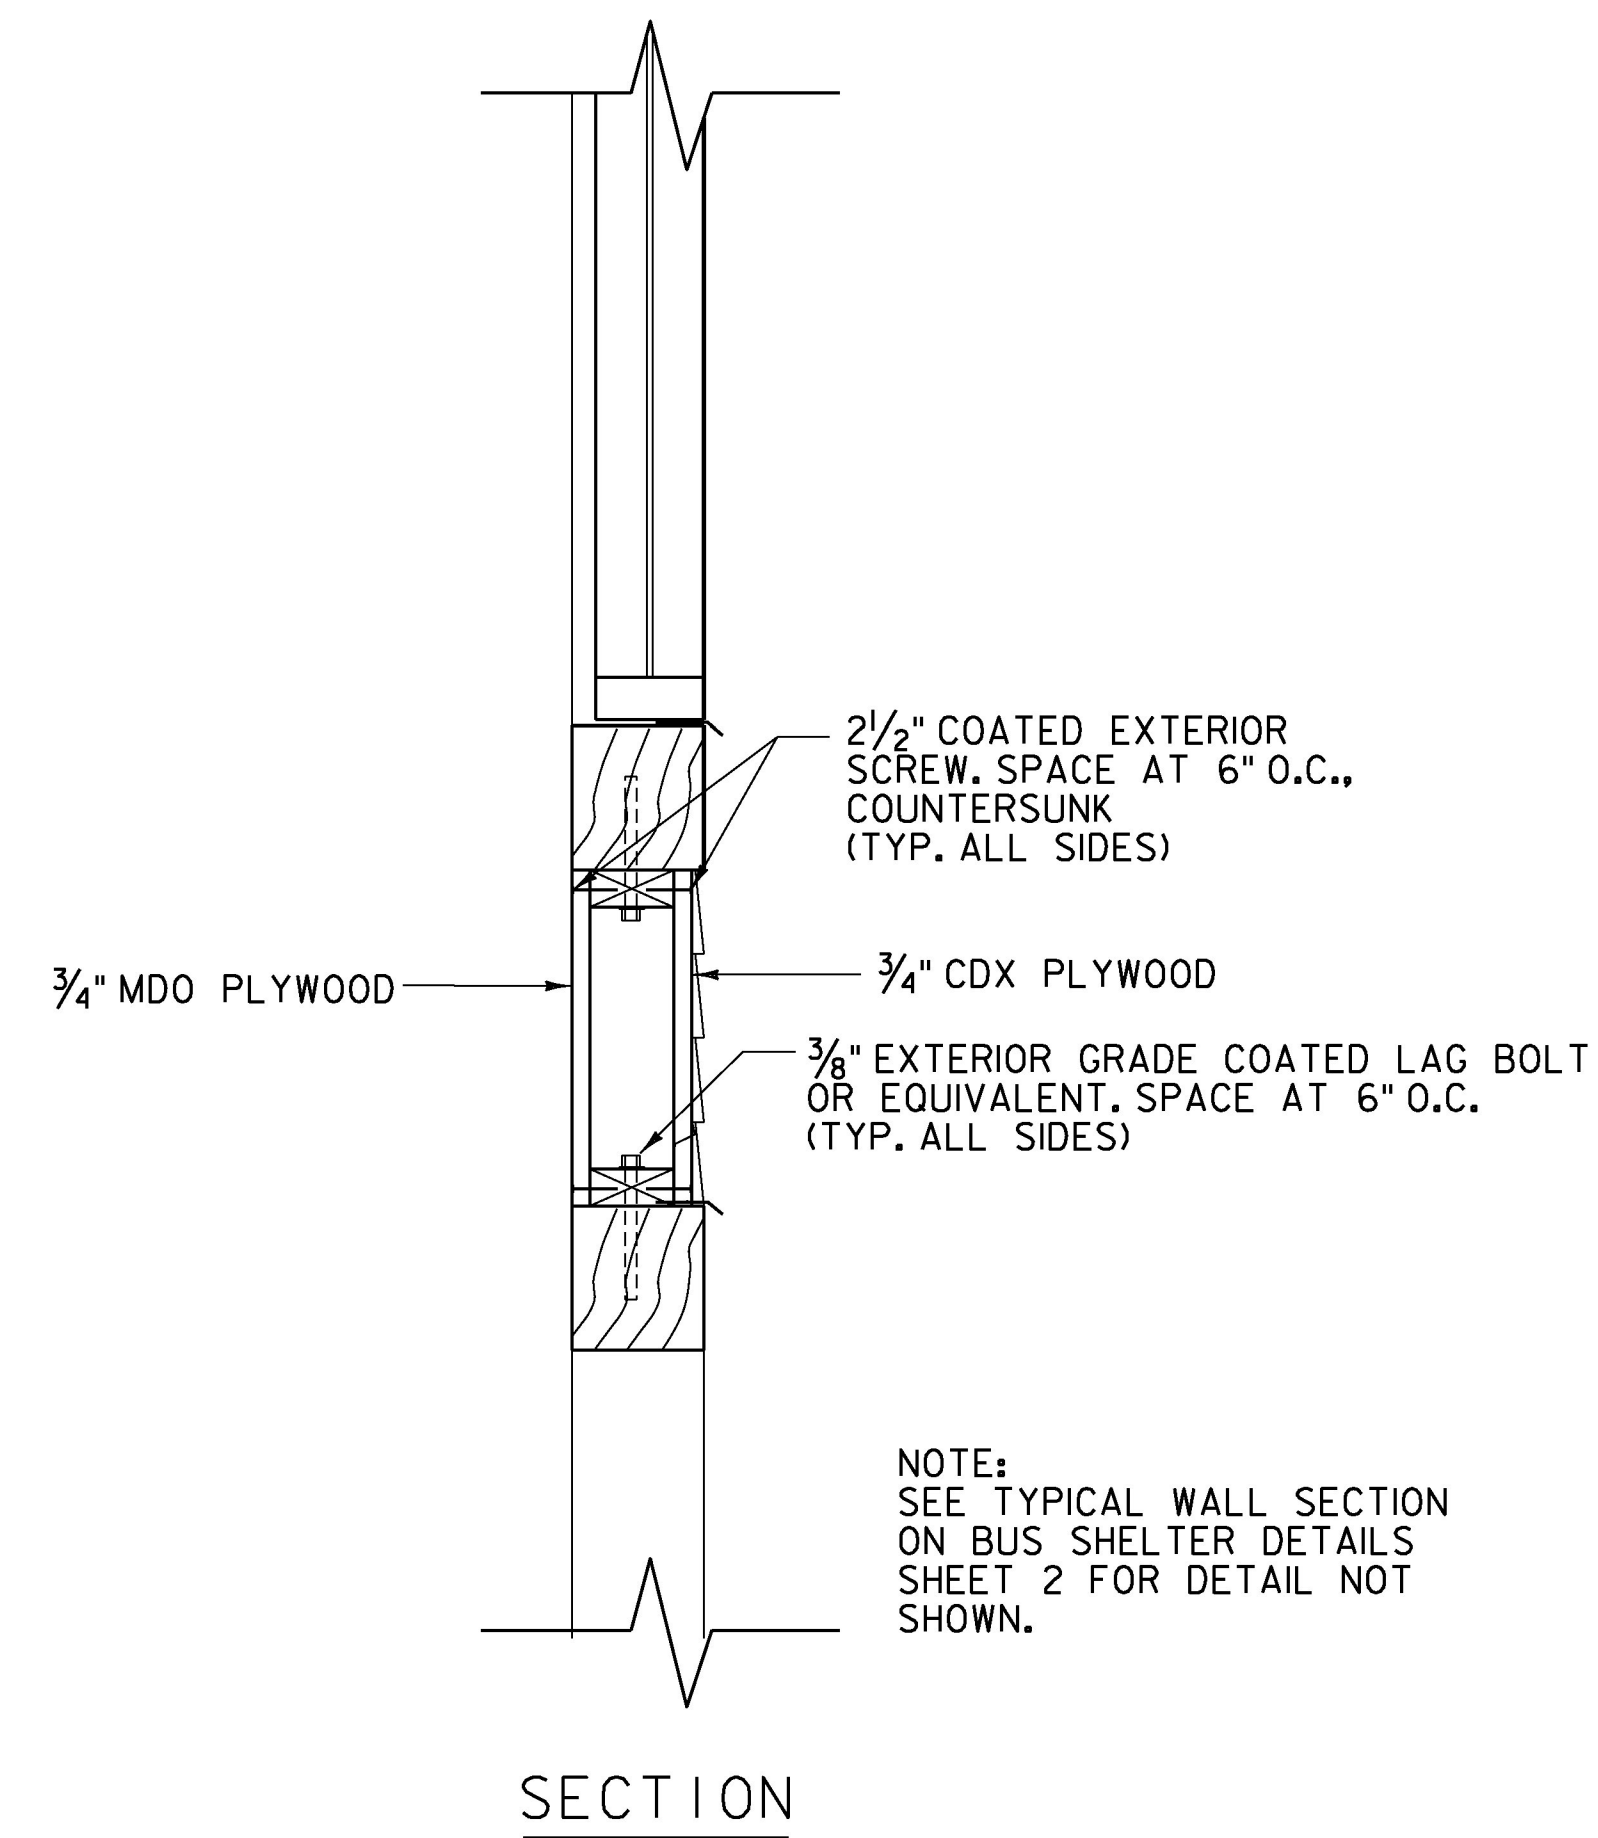

DETAIL "E"
SCALE 1 1/2" = 1'-0"

ALL DIMENSIONS IN INCHES UNLESS OTHERWISE NOTED.

PROJECT NAME: BRADFORD
PROJECT NUMBER: CMG PARK (33)

FILE NAME: z09k252shitr_def.dgn
PROJECT LEADER: M. FOISY
DESIGNED BY: J. HUNGERFORD
BUS SHELTER DETAILS 4

PLOT DATE: 5/22/2014
DRAWN BY: L. BUXTON
CHECKED BY: G. BOGUE
SHEET 22 OF 33

