

675.50 REMOVING SIGNS
AS SHOWN - 17
675.60 ERECTING SALVAGED SIGNS
AS SHOWN - 2

**VAN POOL
INFO**
1-800-865-RIDE

CARPOL INFO
Go VERMONT
Commuting Commuter
1-800-485-RISE (7-4328)
CENTER NEW SIGN ON
WESTERN EDGE OF
PARK-AND-RIDE

BERLIN PARK-AND-RIDE

BUS SHELTER

STOP



STOP

PARK & RIDE

PARK - RIDE

ONE WAY
\$500 FINE FOR
THROWING TRASH ON
HIGHWAYS AND STREAMS

ONE WAY
\$500 FINE FOR
THROWING TRASH ON
HIGHWAYS AND STREAMS

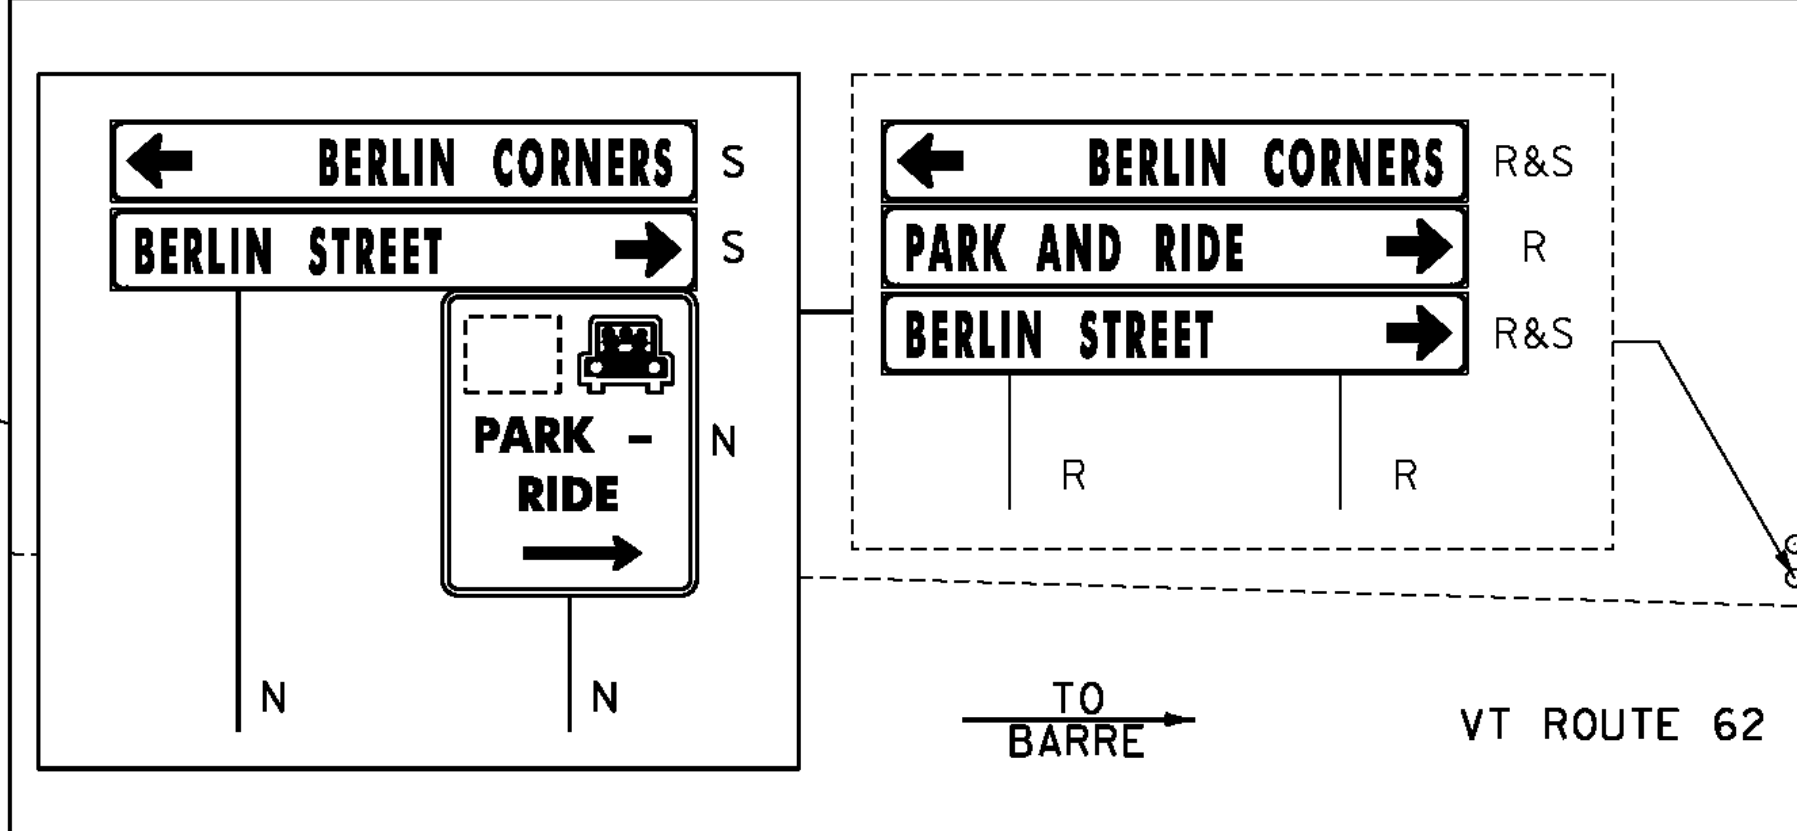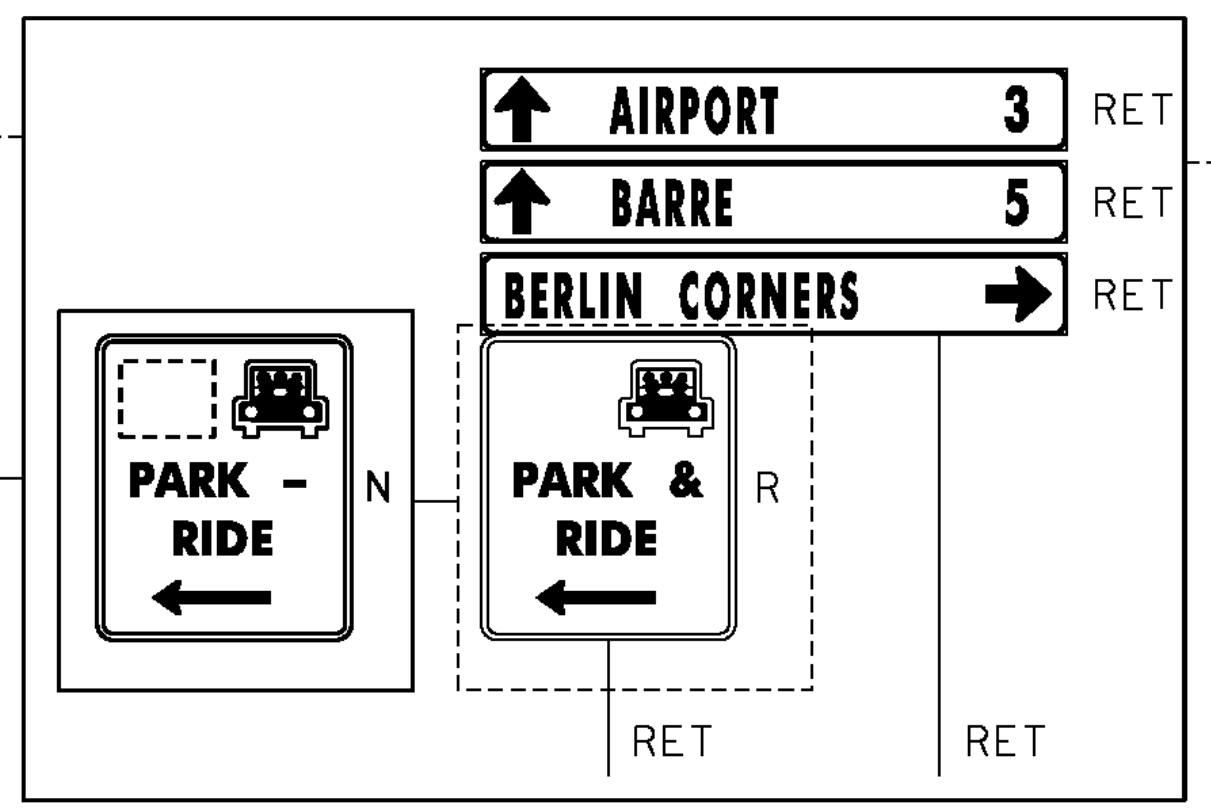

BERLIN PARK-AND-RIDE
NOT TO SCALE

NOTES:

1. ALL EXISTING SIGNS NOT SHOWN SHALL BE RETAINED, REMOVED OR REPLACED AS DIRECTED BY THE RESIDENT ENGINEER.
2. ALL SIGN LOCATIONS SHOWN ON THESE PLANS ARE APPROXIMATE, TRUE LOCATIONS TO BE VERIFIED IN THE FIELD.
3. EXISTING SIGN LOCATION MAY BE MODIFIED TO INCREASE VISIBILITY OR EFFECTIVENESS AT THE DISCRETION OF THE RESIDENT ENGINEER.

SIGN LEGEND

- N = NEW
- R = REMOVE
- R&S = REMOVE AND SALVAGE
- S = SALVAGE SIGN
- RET = RETAIN
- B-B = BACK TO BACK



PROJECT NAME: STATEWIDE
PROJECT NUMBER: CMG PARK(34)
FILE NAME: ...\\Plot Files\\Berlin.prf.dgn PLOT DATE: 6/21/2012
PROJECT LEADER: G. GOYETTE DRAWN BY: E. ALLING
DESIGNED BY: E. ALLING CHECKED BY: G. GOYETTE
BERLIN SHEET 9 OF 69