




**WHITE BORDER AND TEXT (RETROREFLECTIVE)  
(MINIMUM TYPE IX) WITH BLUE BACKGROUND  
(RETROREFLECTIVE) (MINIMUM TYPE III)  
SEE INDEX AND PROJECT NOTES FOR MATERIALS**

NOTE: THE "GO VERMONT" LOGO WILL BE PROVIDED TO THE CONTRACTOR BY  
VAOT IN JPEG FORMAT.

\*INCREASE SPACING BY 60%

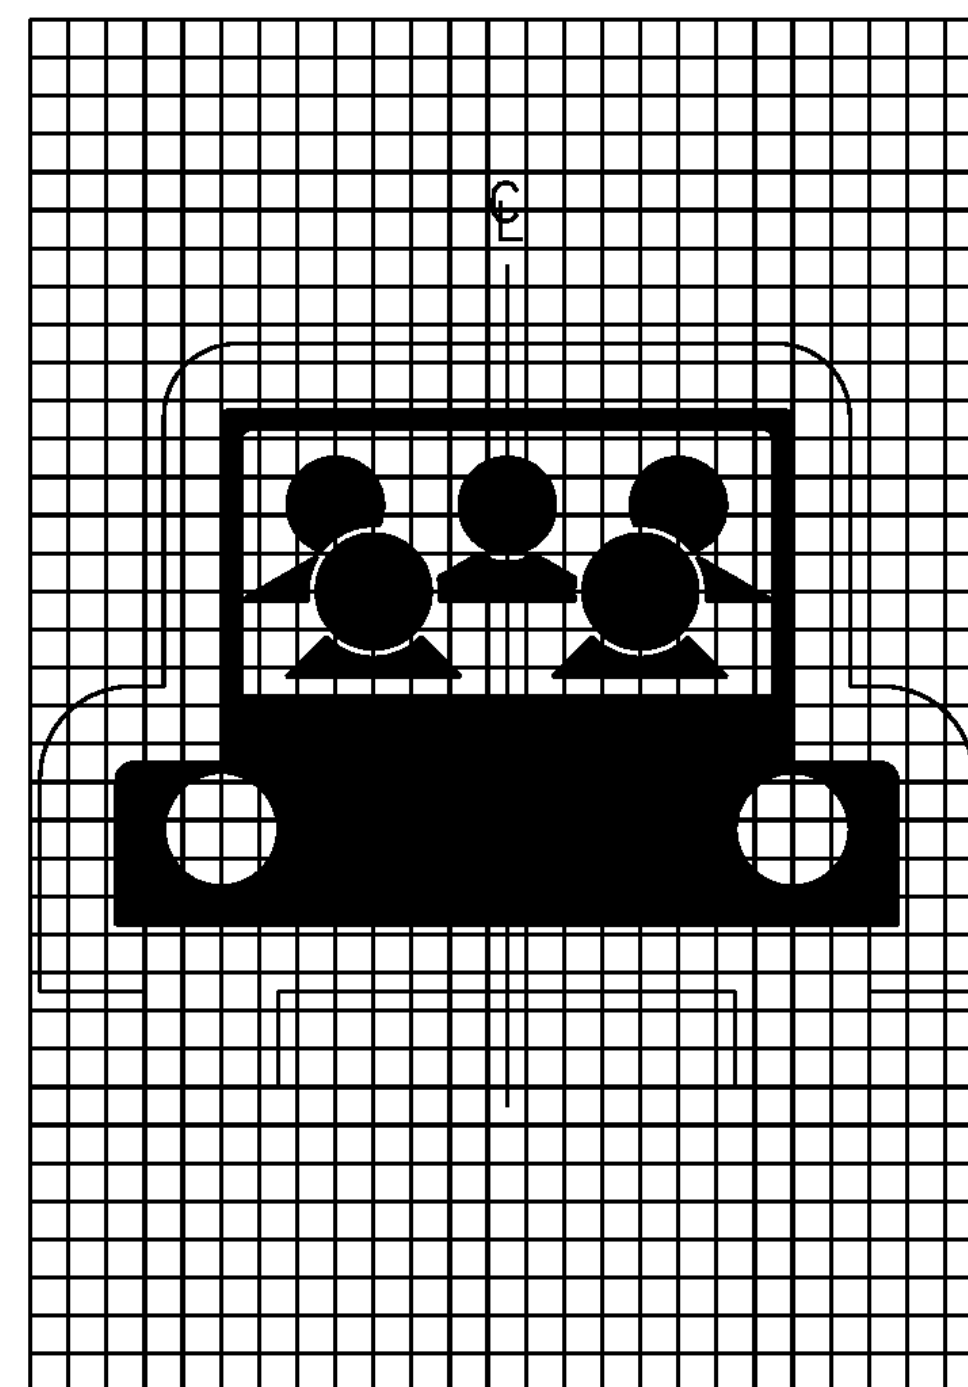


SYMBOL DESIGN  
1 SQUARE = 1/2"

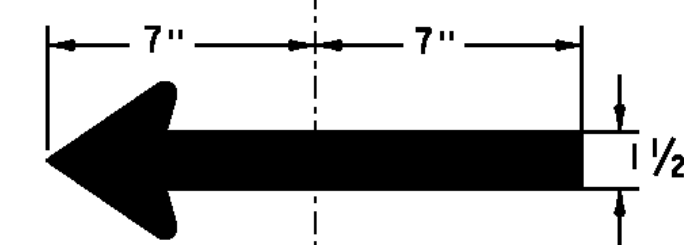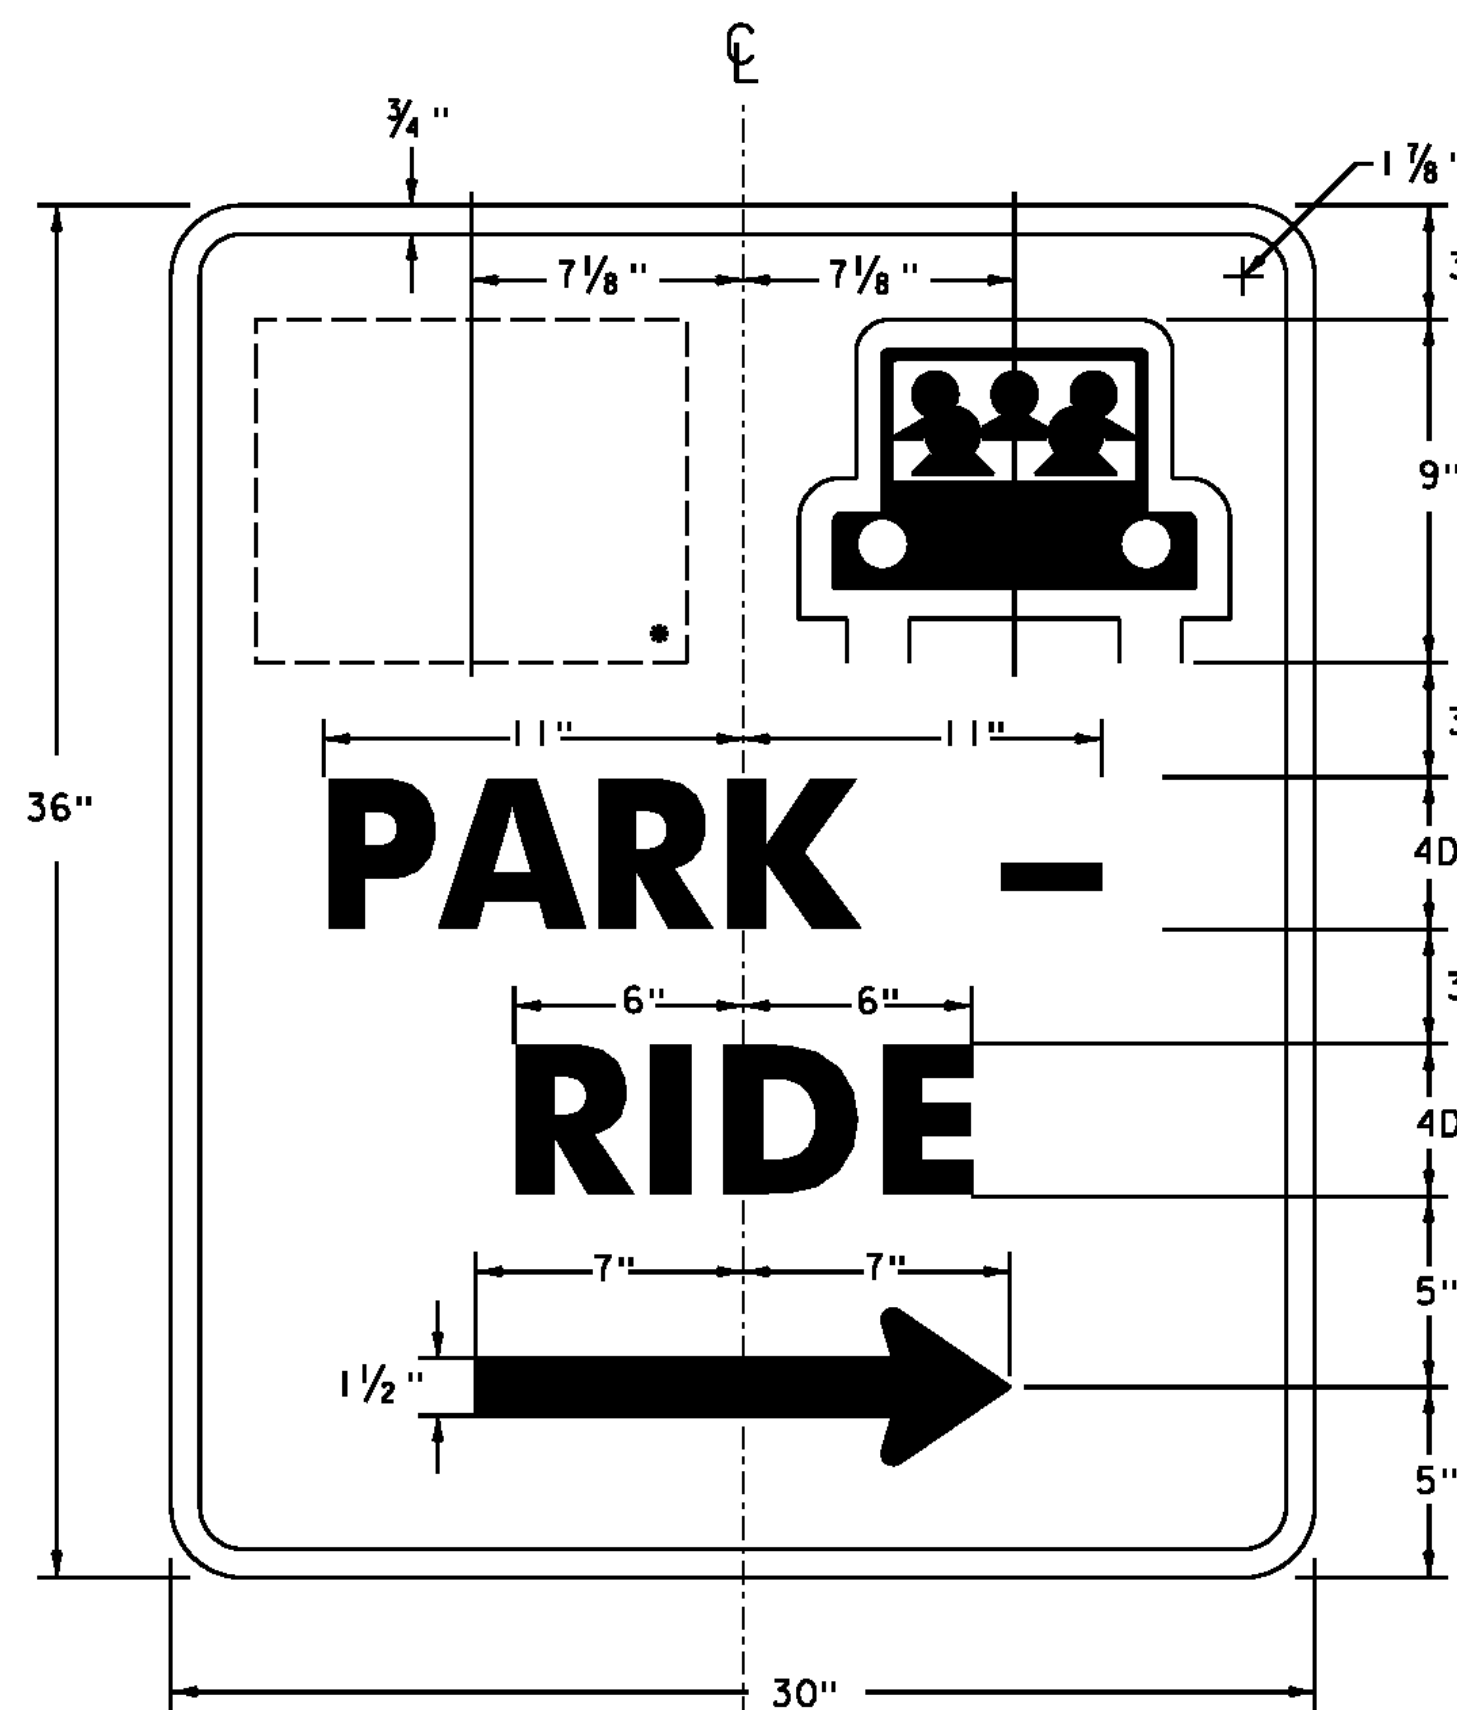

**D4-2  
WHITE (REFL.) LEGEND, ARROW & BORDER  
WHITE & GREEN SYMBOL  
GREEN (REFL.) BACKGROUND  
SEE INDEX AND PROJECT NOTES FOR MATERIALS**


\*AREA DESIGNATED FOR TRANSIT PICTOGRAPH

NOTE: THE TRANSIT PICTOGRAPH WILL BE PROVIDED TO THE CONTRACTOR BY THE  
TRANSIT COMPANY ASSOCIATED WITH THE CORRESPONDING PARK AND RIDE IN  
JPEG FORMAT.

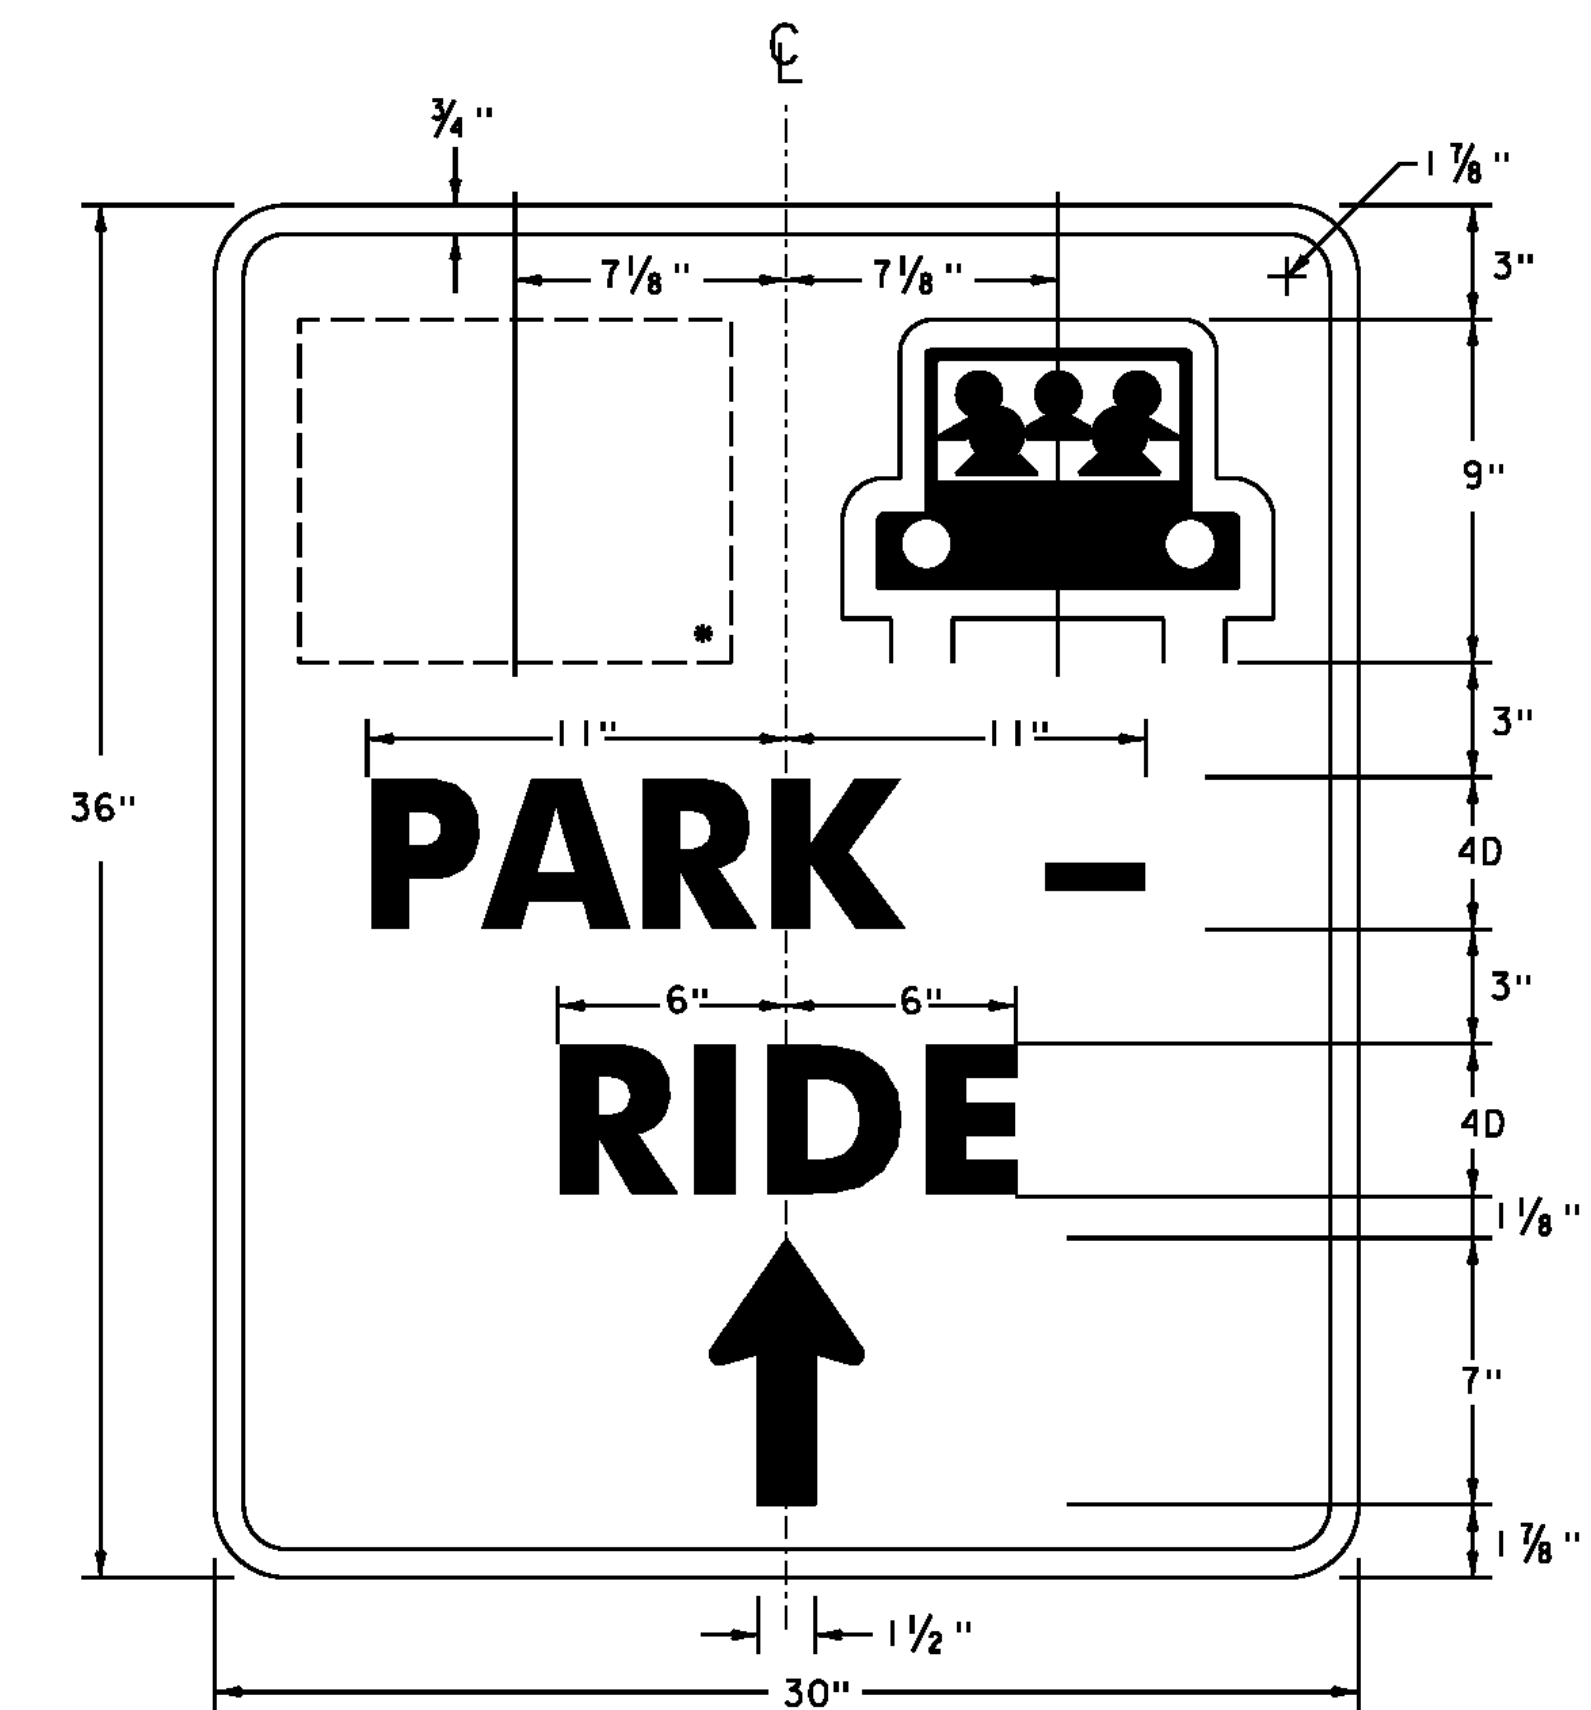

**TRANSIT INFORMATION FOR PICTOGRAPH**

TRANSIT COMPANY:	PARK AND RIDES SERVICED:
CHITTENDEN COUNTY TRANSPORTATION AUTHORITY	COLCHESTER FERRISBURGH-VERGENNES RICHMOND
CONNECTICUT RIVER TRANSIT	HARTLAND SPRINGFIELD WEATHERSFIELD
GREEN MOUNTAIN TRANSIT AGENCY	GEORGIA MORRISVILLE MIDDLESEX WATERBURY
RURAL COMMUNITY TRANSPORTATION	ST. JOHNSBURY WEST DANVILLE
STAGECOACH TRANSPORTATION SERVICES, INC	BERLIN BRADFORD MONTPELIER RANDOLPH THETFORD WILLIAMSTOWN

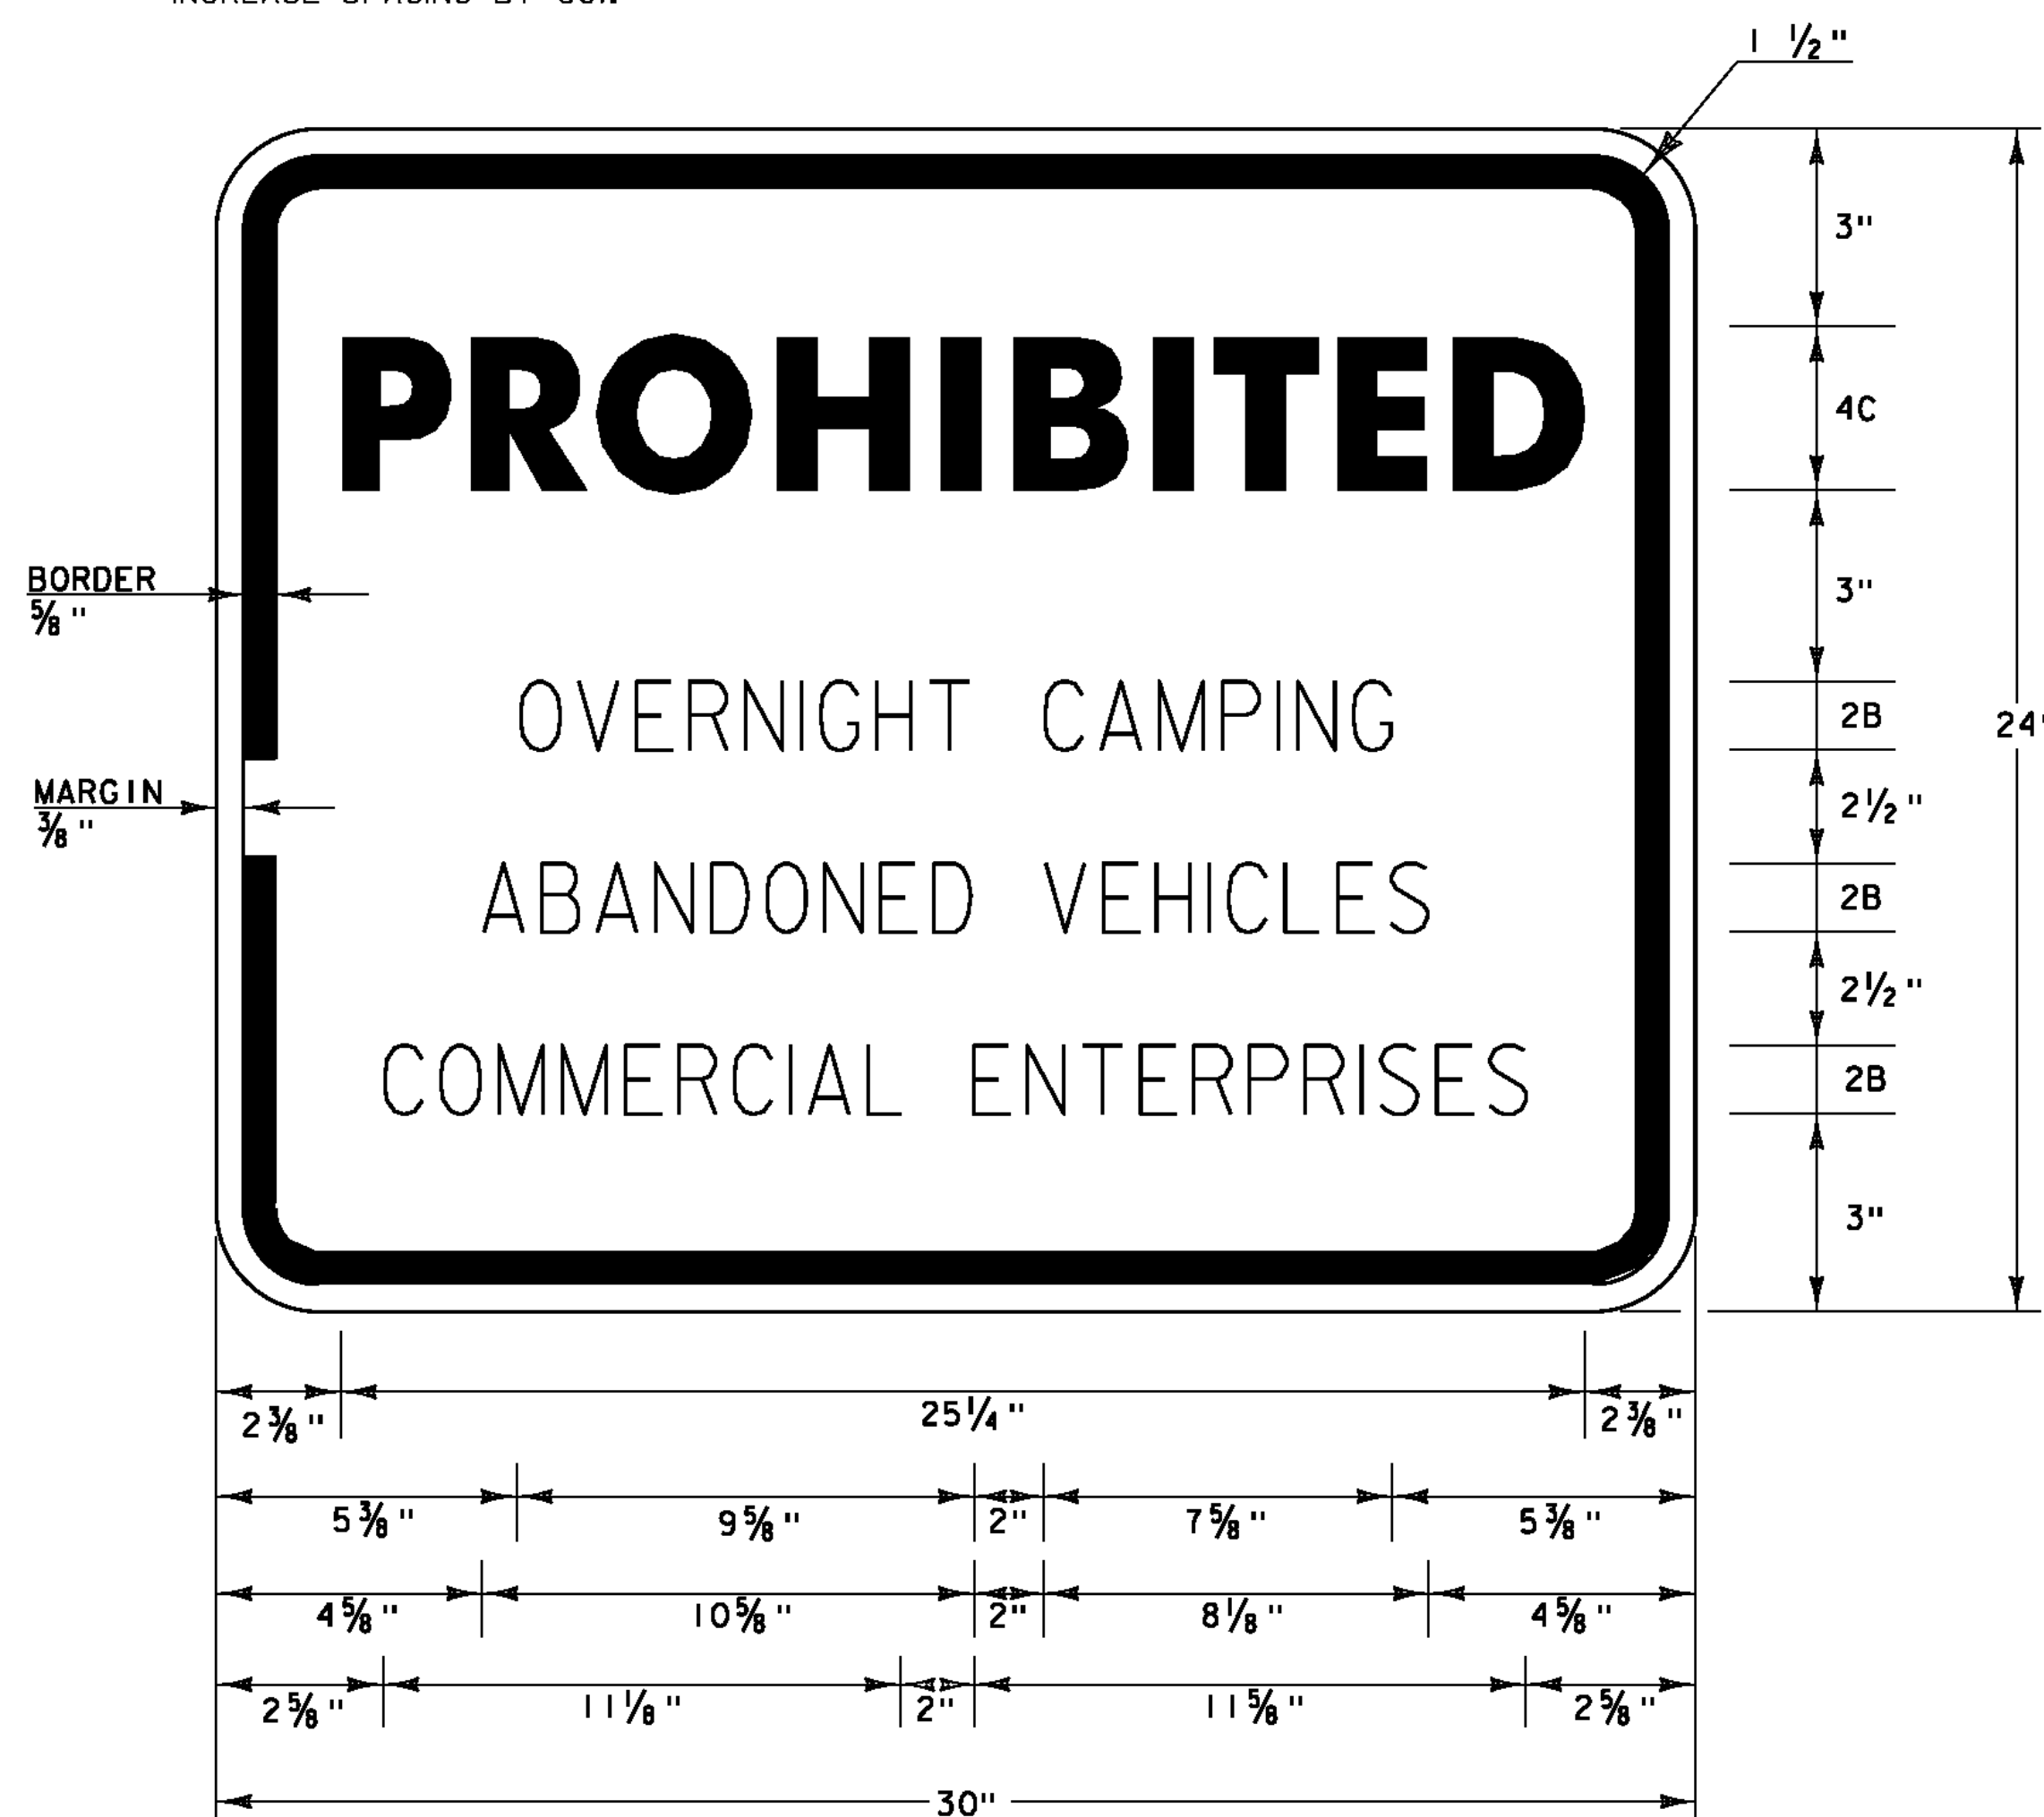

**VR-032A**

NOTES: 1. ALL SHEETING SHALL BE ASTM D 4956 TYPE III MINIMUM

PROJECT NAME: STATEWIDE  
PROJECT NUMBER: CMG PARK(34)

FILE NAME: ...drawing\Plot Files\TSDI.dgn PLOT DATE: 6/21/2012  
PROJECT LEADER: G. GOYETTE DRAWN BY: E. ALLING  
DESIGNED BY: E. ALLING CHECKED BY: G. GOYETTE  
**SIGN DETAILS SHEET TSD-1** SHEET 67 OF 69

