

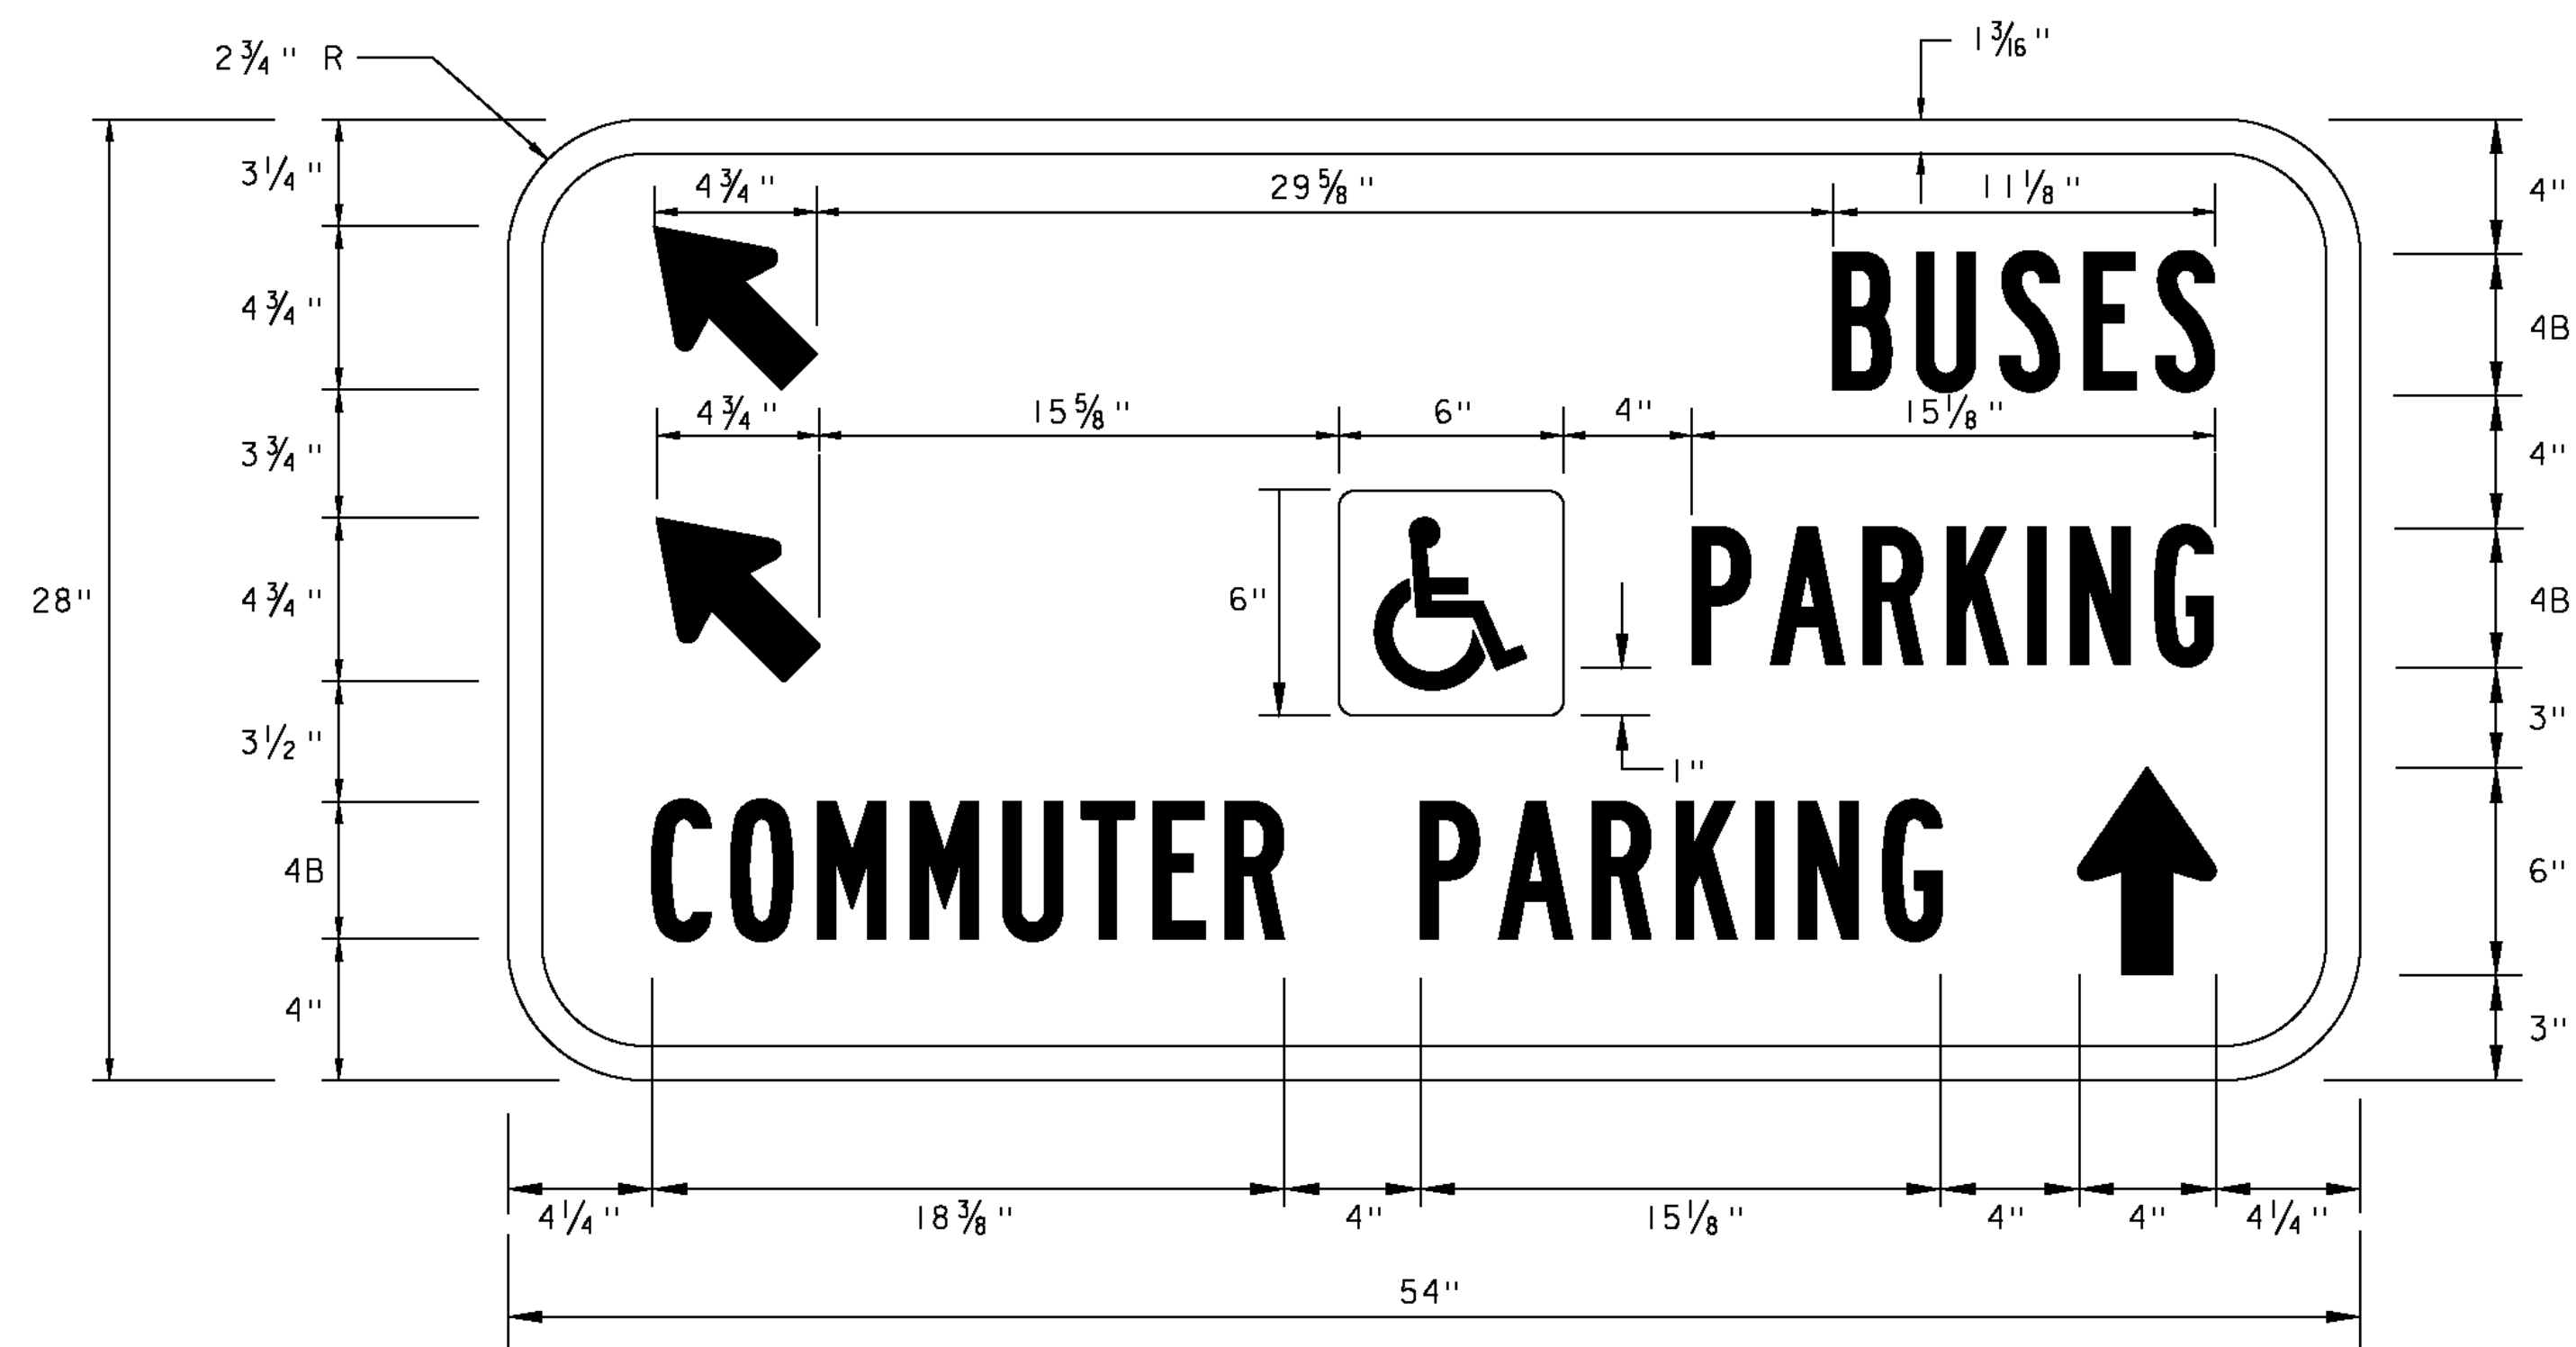



SYMBOL DESIGN
1 SQUARE = 3/16"

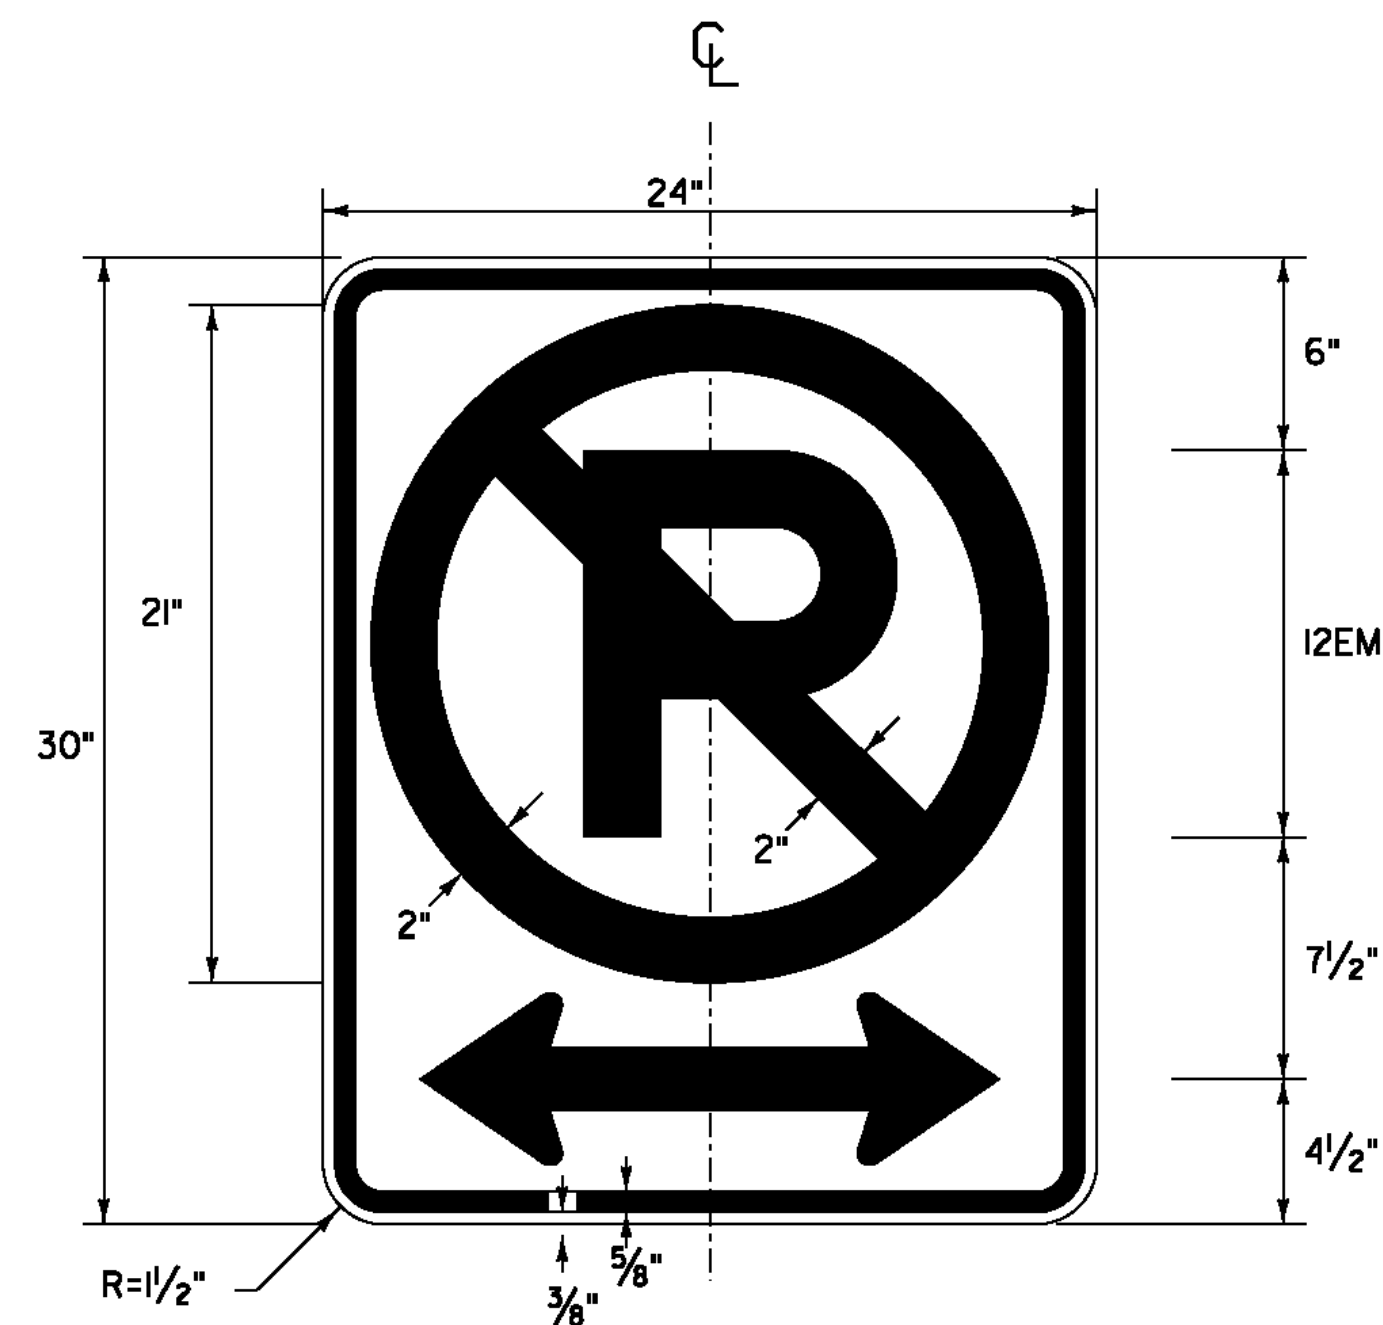


WHITE (RETROREFLECTIVE) LEGEND, ARROWS & BORDER
WHITE (RETROREFLECTIVE) SYMBOL ON
BLUE (RETROREFLECTIVE) BACKGROUND
BROWN (RETROREFLECTIVE) BACKGROUND
SEE INDEX AND PROJECT NOTES FOR MATERIALS

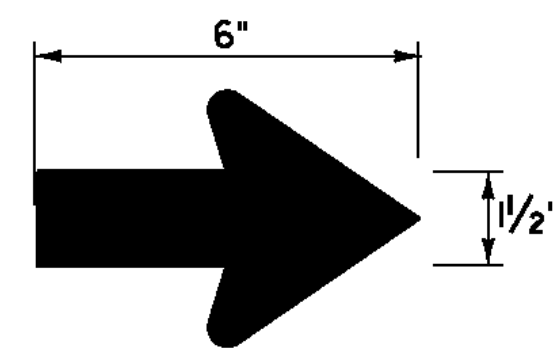

BLACK BORDER & TEXT
WITH REFLECTORIZED WHITE BACKGROUND
SEE INDEX AND PROJECT NOTES FOR MATERIALS

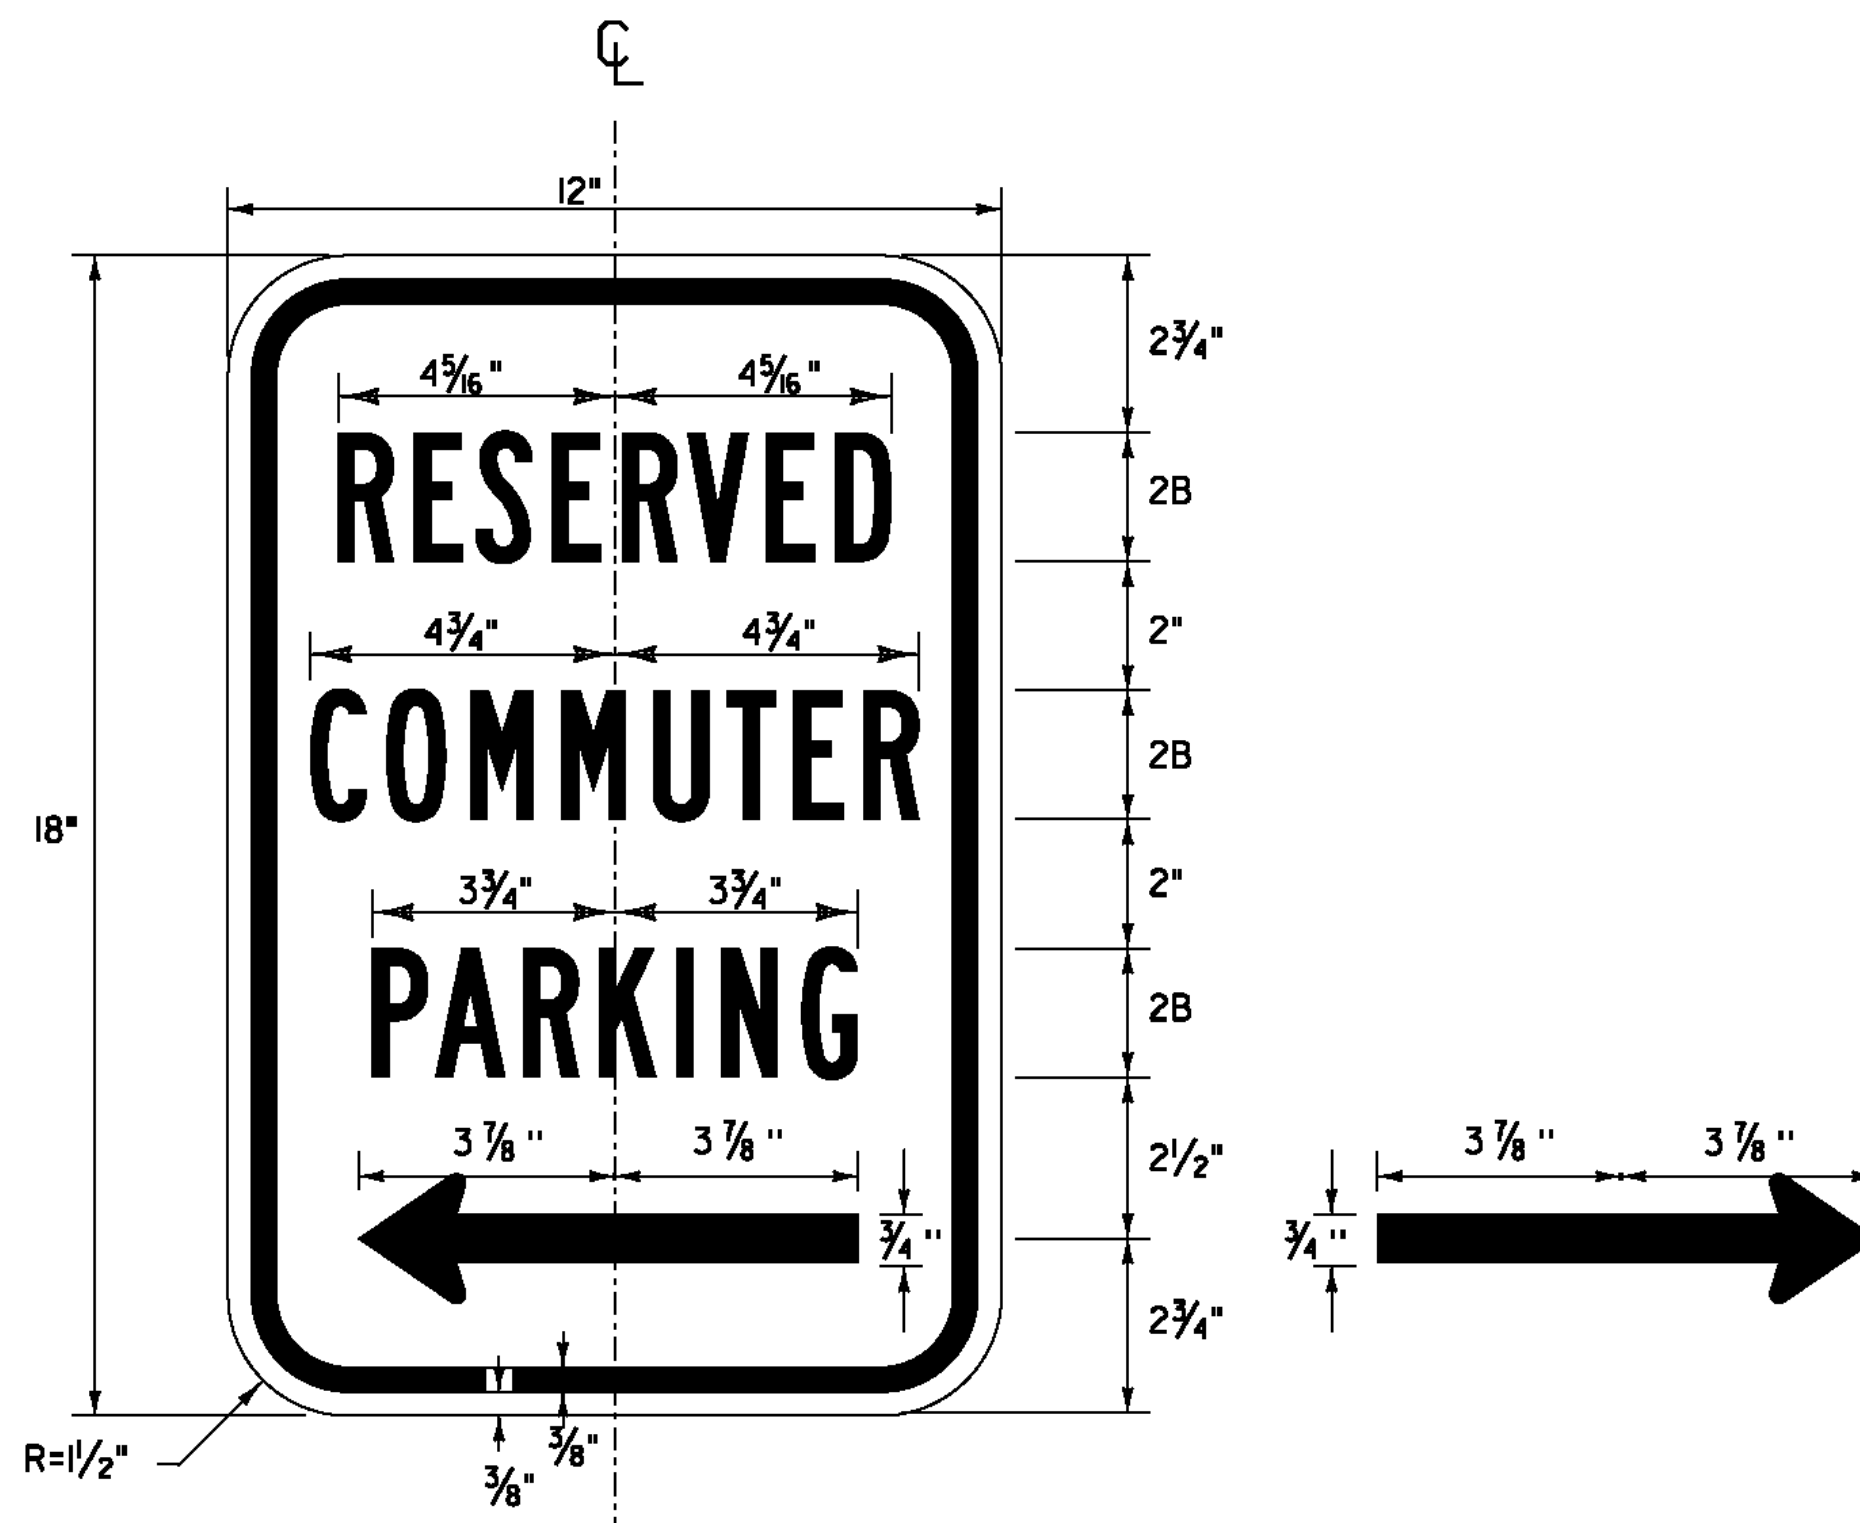

GREEN (RETROREFLECTIVE) LEGEND AND BORDER
WITH WHITE (RETROREFLECTIVE) BACKGROUND
SEE INDEX AND PROJECT NOTES FOR MATERIALS

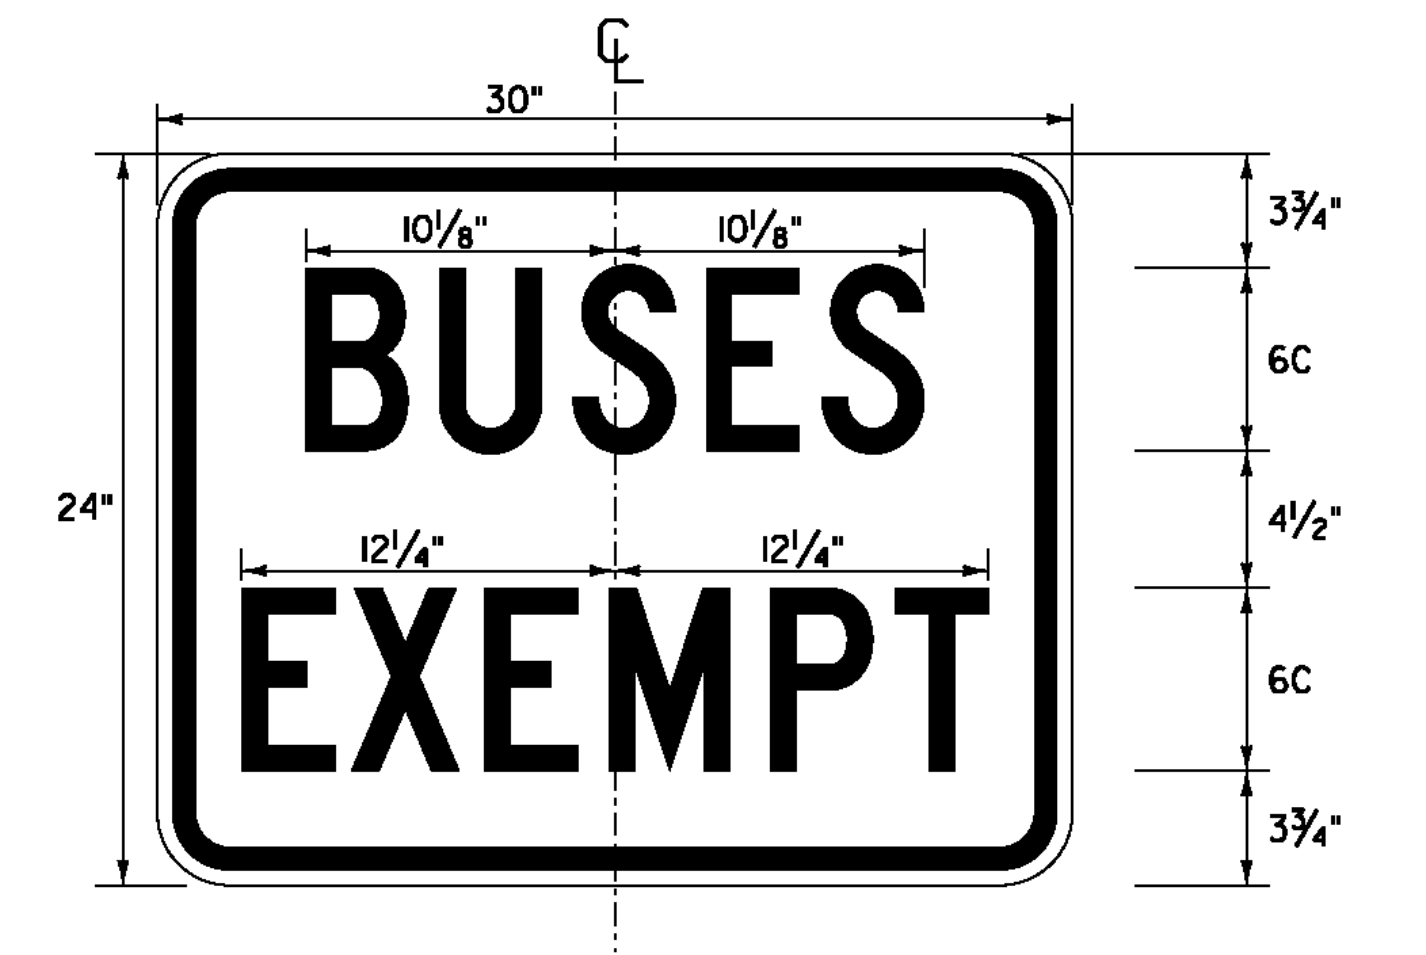

BLACK BORDER & TEXT
WITH REFLECTORIZED WHITE BACKGROUND
SEE INDEX AND PROJECT NOTES FOR MATERIALS

NOTES: 1. ALL SHEETING SHALL BE ASTM D 4956 TYPE III MINIMUM

PROJECT NAME: STATEWIDE
 PROJECT NUMBER: CMG PARK(34)

FILE NAME: ...drawing\Plot Files\TSD3.dgn PLOT DATE: 6/21/2012
 PROJECT LEADER: G. GOYETTE DRAWN BY: E. ALLING
 DESIGNED BY: E. ALLING CHECKED BY: G. GOYETTE
SIGN DETAILS SHEET TSD-3 SHEET 69 OF 69

