



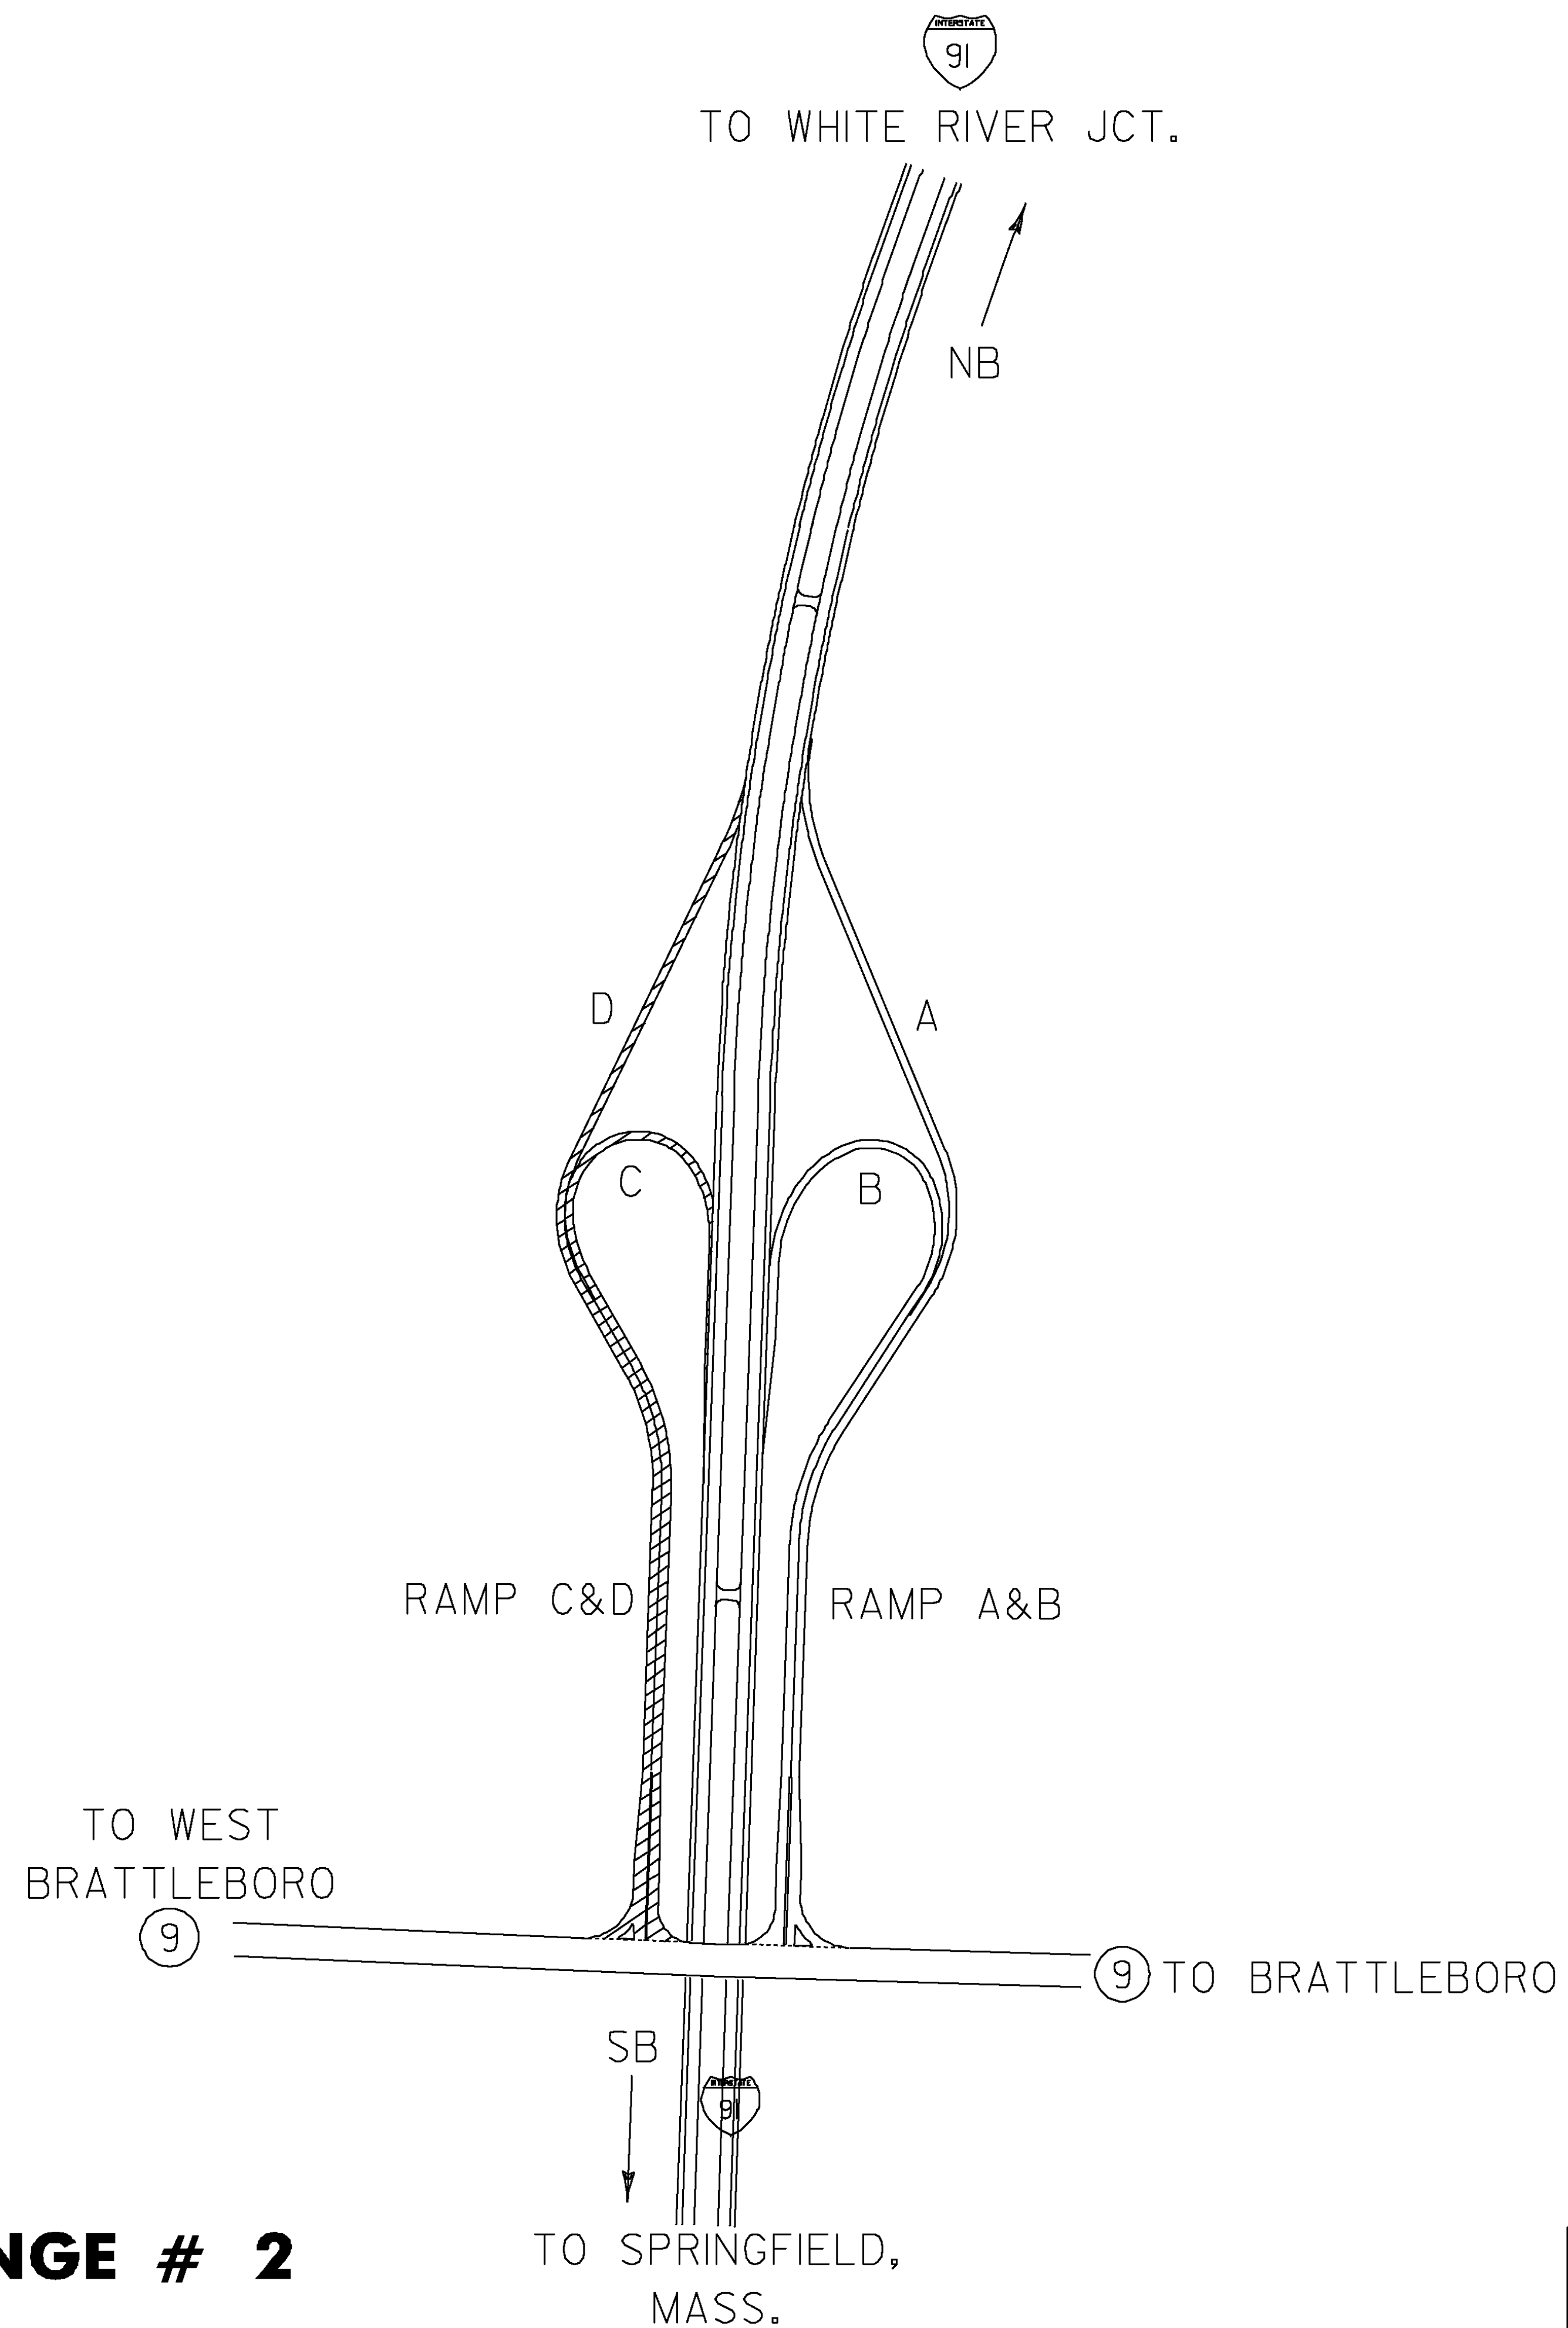

RAMPS REQUIRING CRACK SEALING

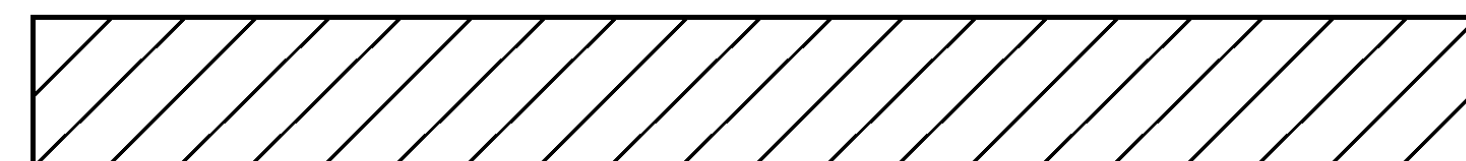

BRATTLEBORO INTERCHANGE # 2 I-91

NOT TO SCALE

**INTERCHANGE
DETAIL
SHEET # 3**

PROJECT NAME: STATEWIDE
PROJECT NUMBER: STP CRAK(28)

FILE NAME: p09k336.dgn
PROJECT LEADER: FOWLER
DESIGNED BY: LOCKE
p09k336Int3.1

PLOT DATE: 26-FEB-2010
DRAWN BY: LOCKE
CHECKED BY: PAVT MGMT
SHEET 8 OF 14