
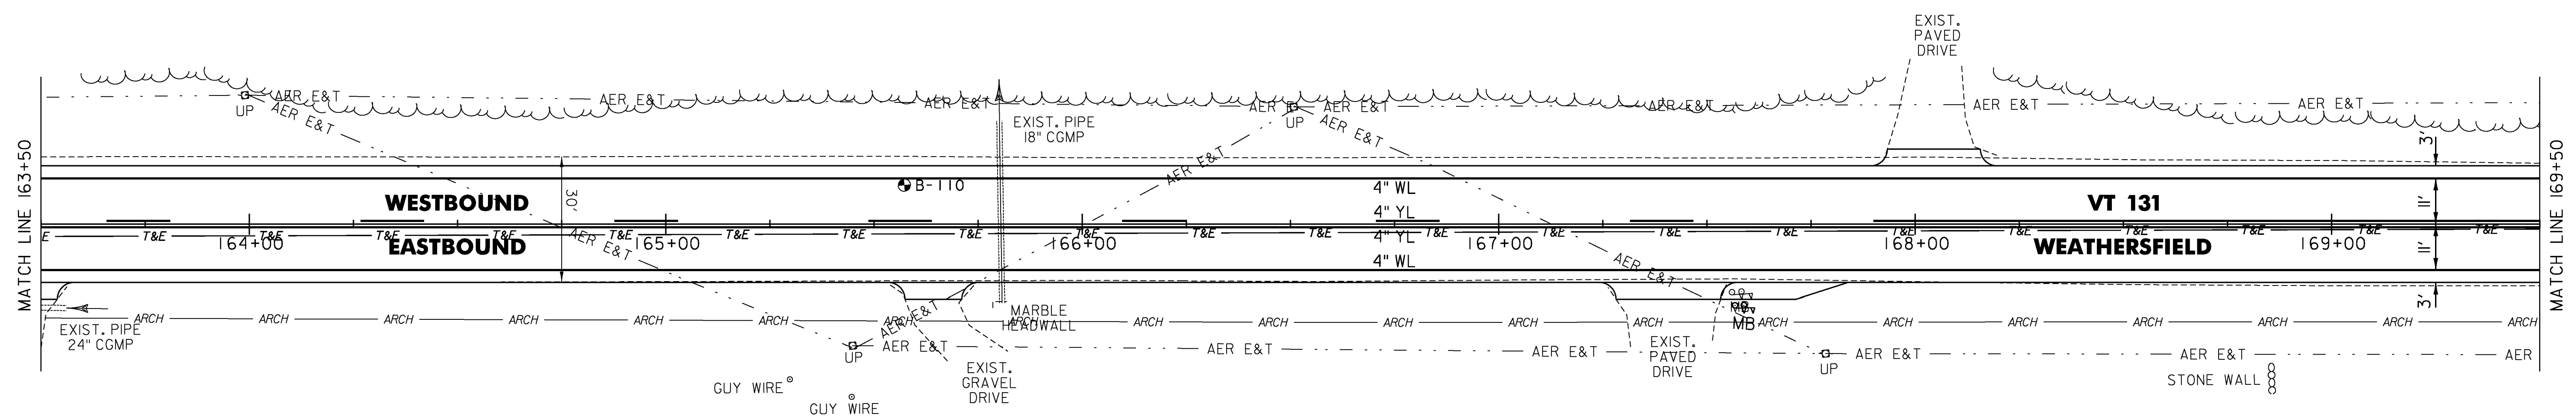


TEMPORARY 4" WHITE LINE, PAINT
 DURABLE 4" WHITE LINE (OPTION BID ITEM)
 157+50 TO 169+50 SOLID LT
 157+50 TO 169+50 SOLID RT

RELOCATE MAILBOX, SINGLE SUPPORT
 167+57 RT
 167+59 RT

TEMPORARY 4" YELLOW LINE, PAINT
 DURABLE 4" YELLOW LINE (OPTION BID ITEM)
 157+50 TO 160+00 DASHED CL
 160+00 TO 167+90 DASHED LT, SOLID RT
 167+90 TO 169+50 SOLID LT & RT

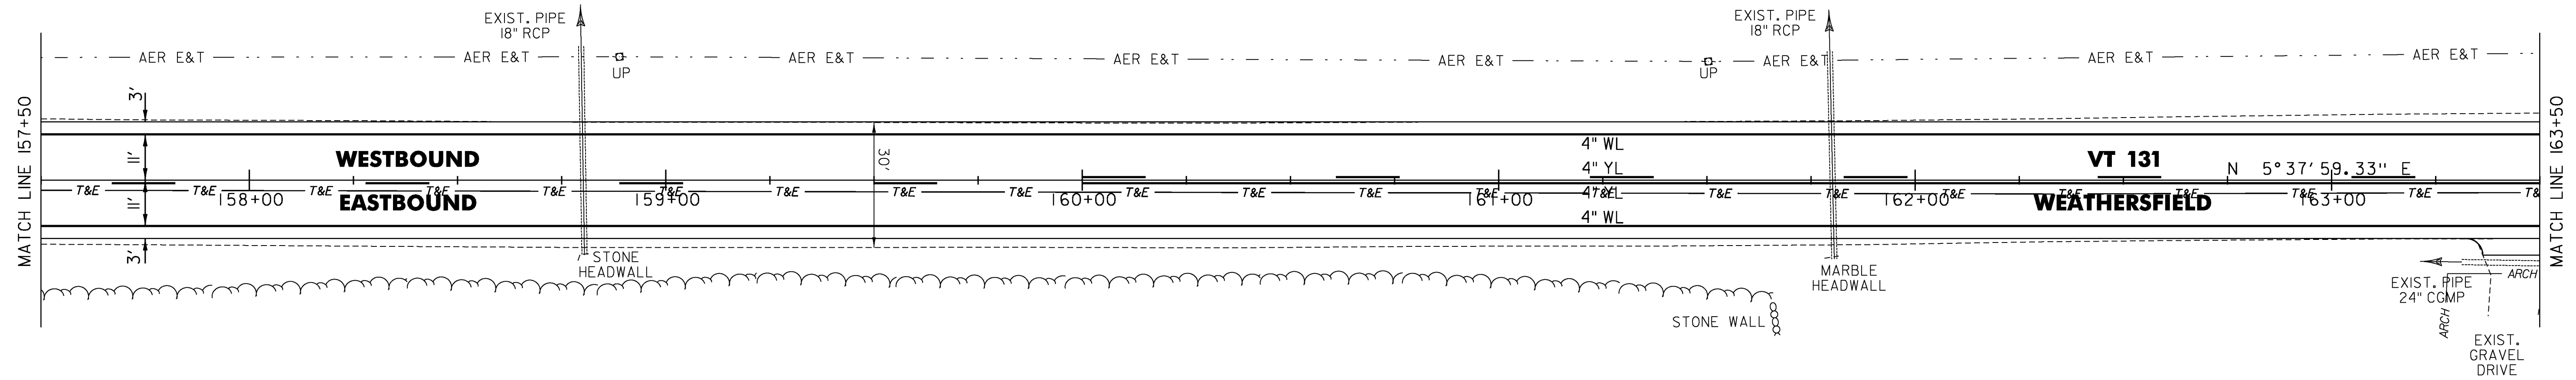

- LEGEND**
- R = REMOVE EXISTING
 - S = SALVAGE
 - R&S = REMOVE AND SALVAGE
 - N = NEW
 - RET = RETAIN
 - B-B = BACK TO BACK
 - = EXISTING GUARDRAIL
 - ⊕ = PROPOSED GUARDRAIL
 - YL = YELLOW LINE
 - WL = WHITE LINE
 - = DELINEATOR
 - ⋯ = UNDERDRAIN
 - ⊙ = BORING

ROADWAY LAYOUT SHEET 10

PROJECT NAME: WEATHERSFIELD
 PROJECT NUMBER: STP 2913(I)
 FILE NAME: I0c228.dgn PLOT DATE: 3/7/2013
 PROJECT LEADER: PTS DRAWN BY: WWG
 DESIGNED BY: NULL CHECKED BY: PTS
 IPARM FILE NAME: pI0c228_43 SHEET 43 OF 234

NOT TO SCALE