


**CURVE 13 - WEATHERSFIELD**

**CURVE 14 - WEATHERSFIELD**

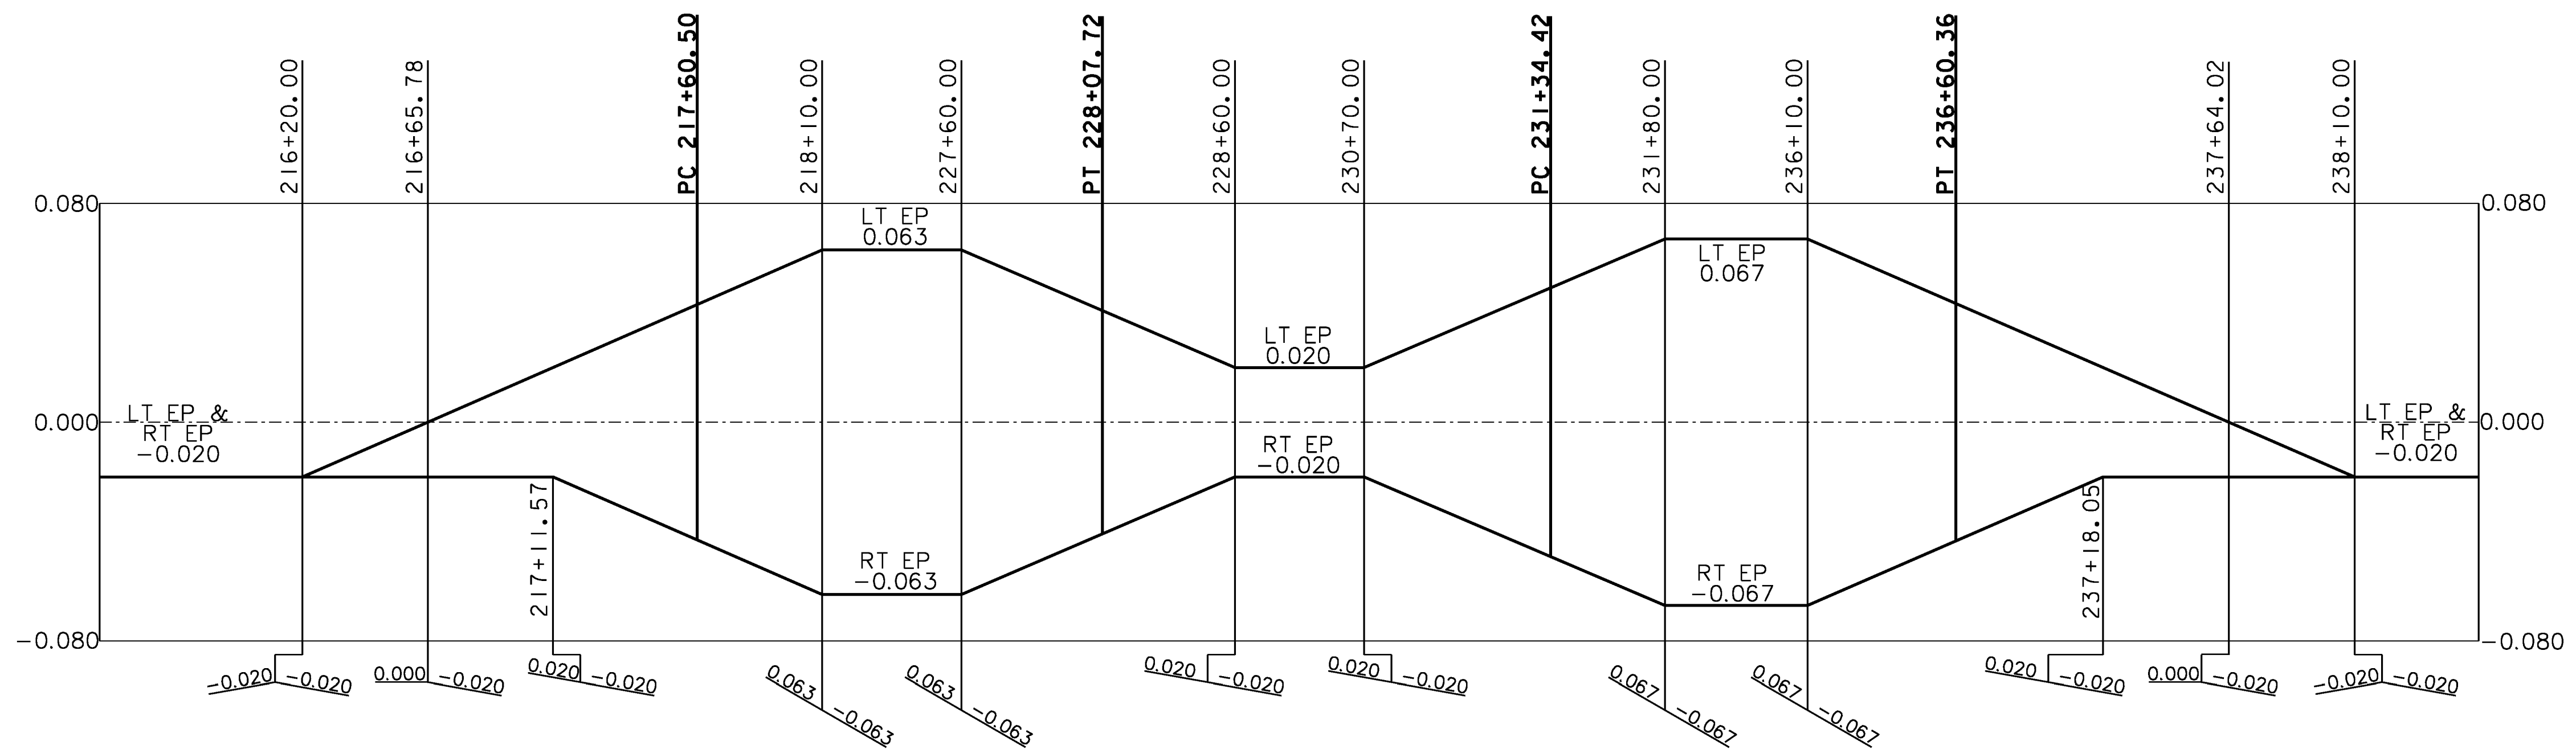

**CURVE 15 - WEATHERSFIELD**

**CURVE 16 - WEATHERSFIELD**

**BANKING DIAGRAM 3**

PROJECT NAME: WEATHERSFIELD	PLOT DATE: 2/7/2013
PROJECT NUMBER: STP 2913(I)	DRAWN BY: JLS
FILE NAME: I0c228.dgn	CHECKED BY: PTS
PROJECT LEADER: PTS	SHEET 71 OF 234
DESIGNED BY: NULL	
IPARM FILE NAME: pI0C228_71	